



Note: All elevations must be checked on site and set out before the start of construction.


EXISTING * PROPOSED
SOUTH WEST ELEVATION

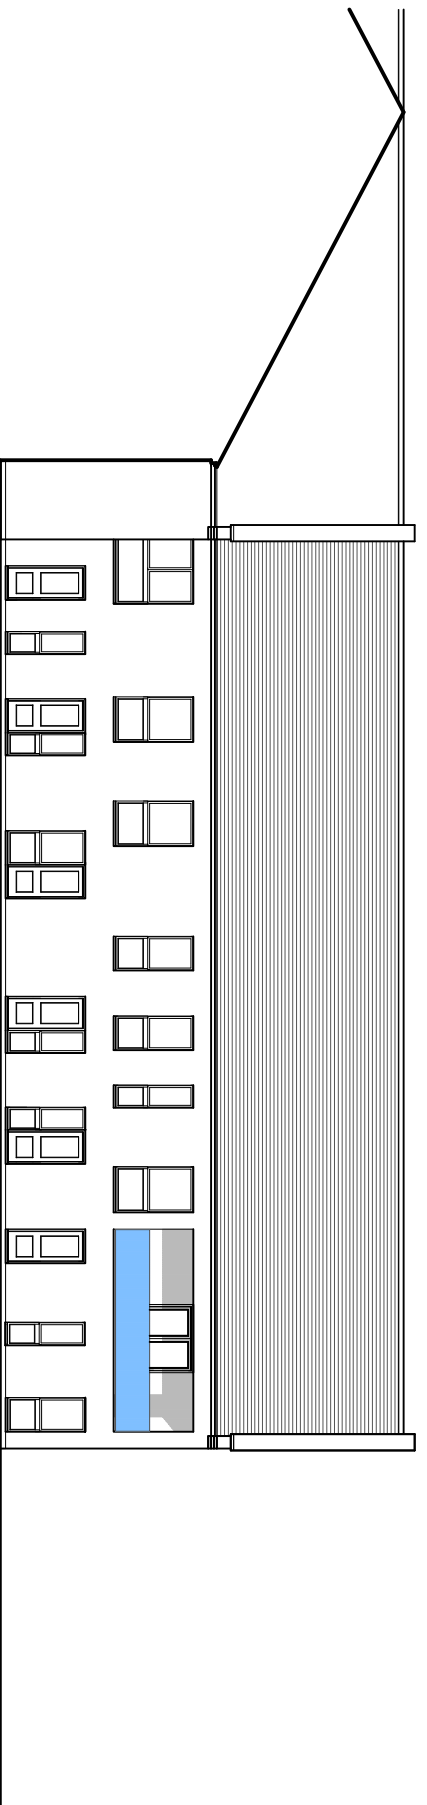


EXISTING * PROPOSED
SOUTH EAST ELEVATION

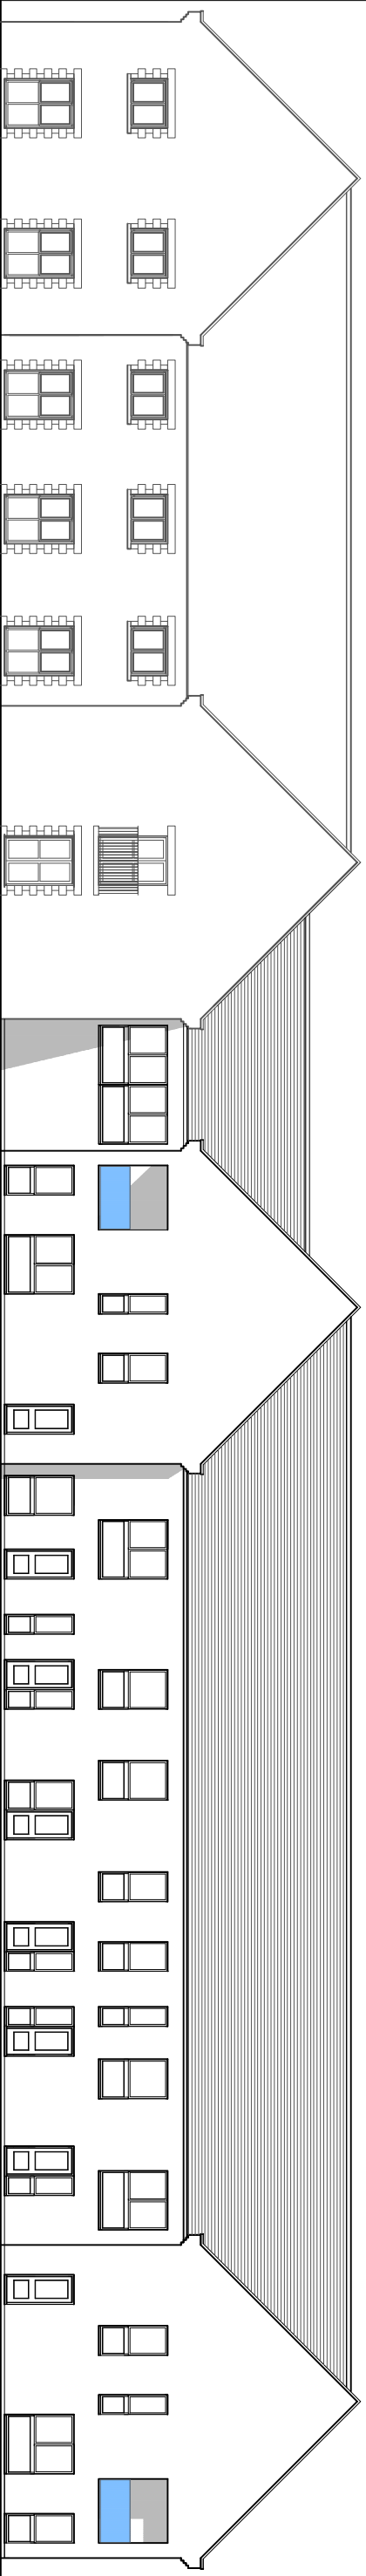

NORTH EAST ELEVATION

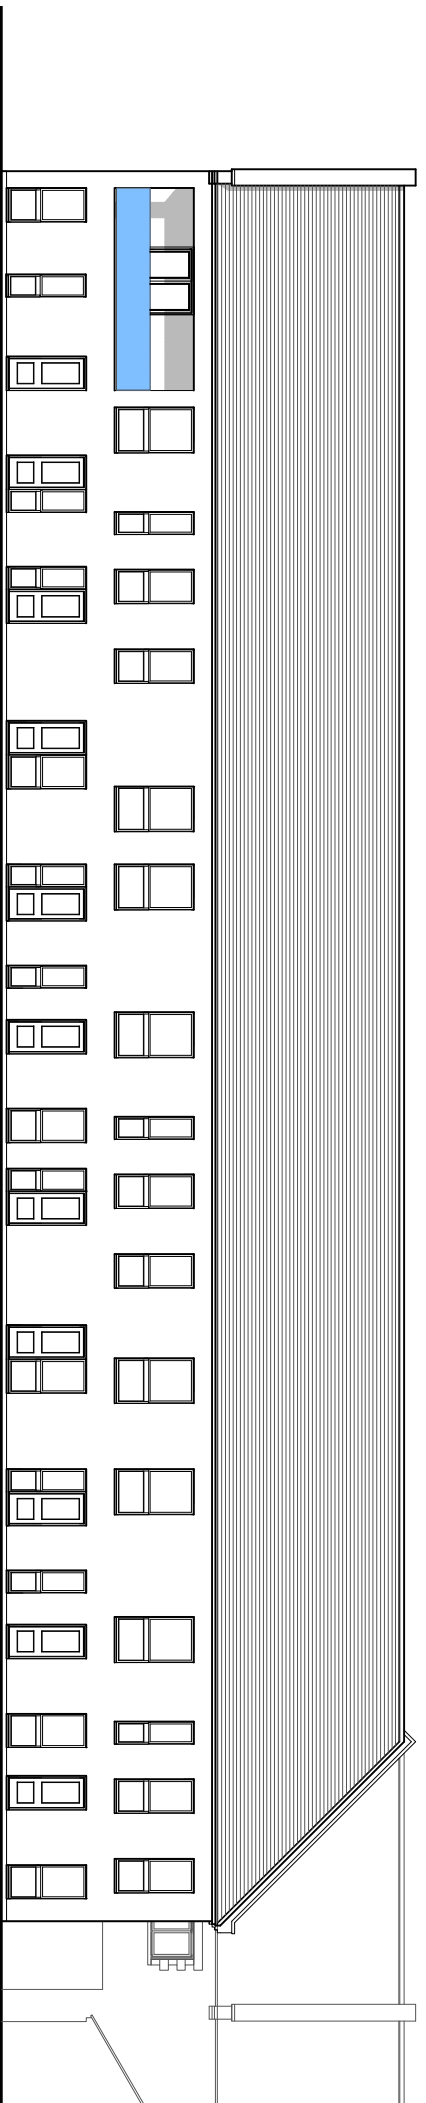

NORTH WEST ELEVATION

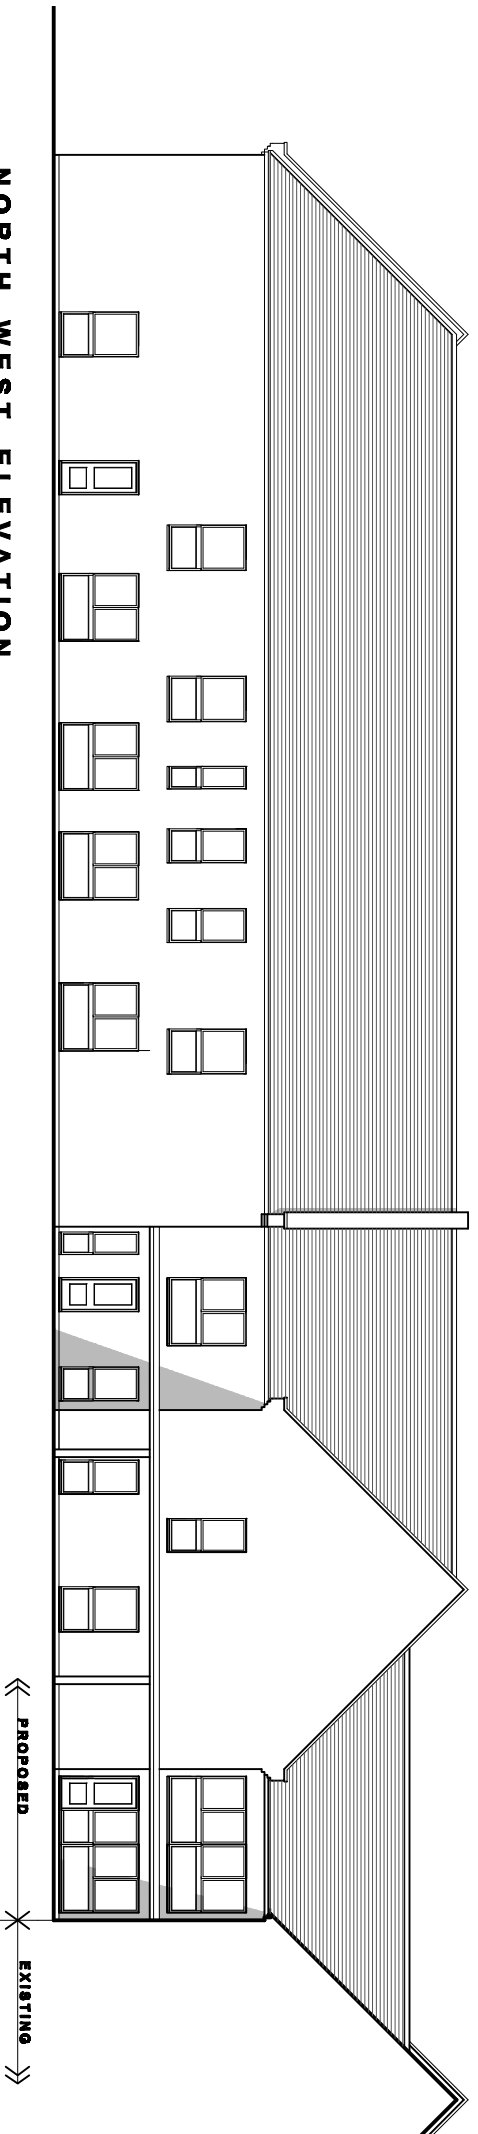

ELEVATIONS

Drawing Title:

Job Title: PROPOSED EXTENSION AT:
BICESTER HOTEL, GOLF & SPA,
CHESTERTON, OXON.

Client: Bicester Hotel, Golf & Spa

Steve Karpia
Architectural Detailing
15 Taylor Close, Bicester, Oxon, OX26 3BB
Tel/Fax: 01849 523471 Mobile: 07962011972
stevekarpia@btconnect.com

Rev.	Date	Revisions

Scale: 1:200 @ A3
Date: April 2015
Drawn: SJK

Drawing Number: SK.15-543-50A