



ISO A1 - 60mmx84mm

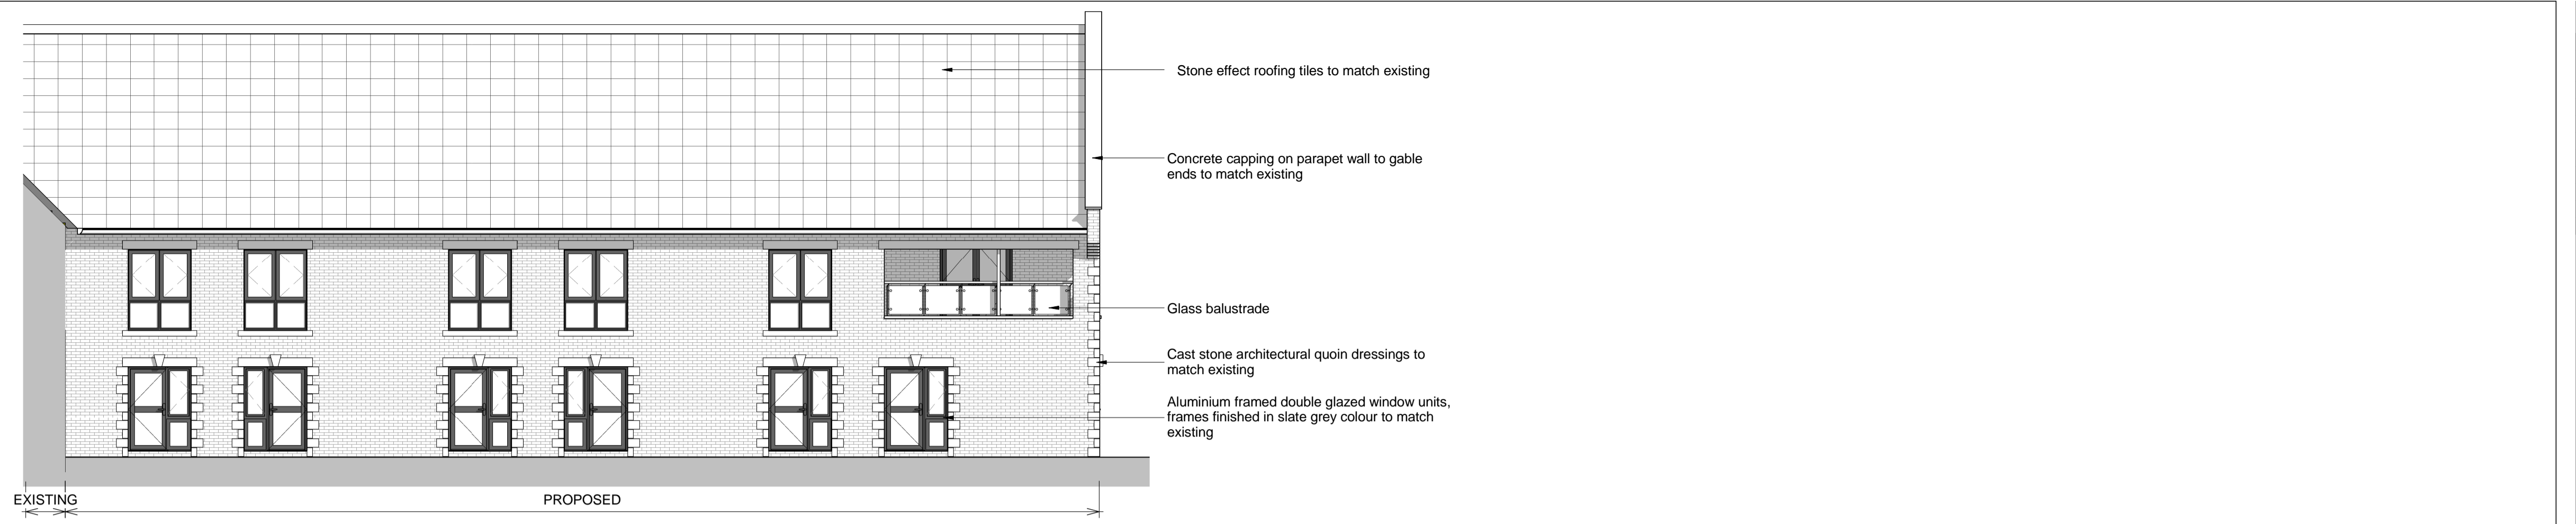


**WEST ELEVATION**  
SCALE: 1 : 100

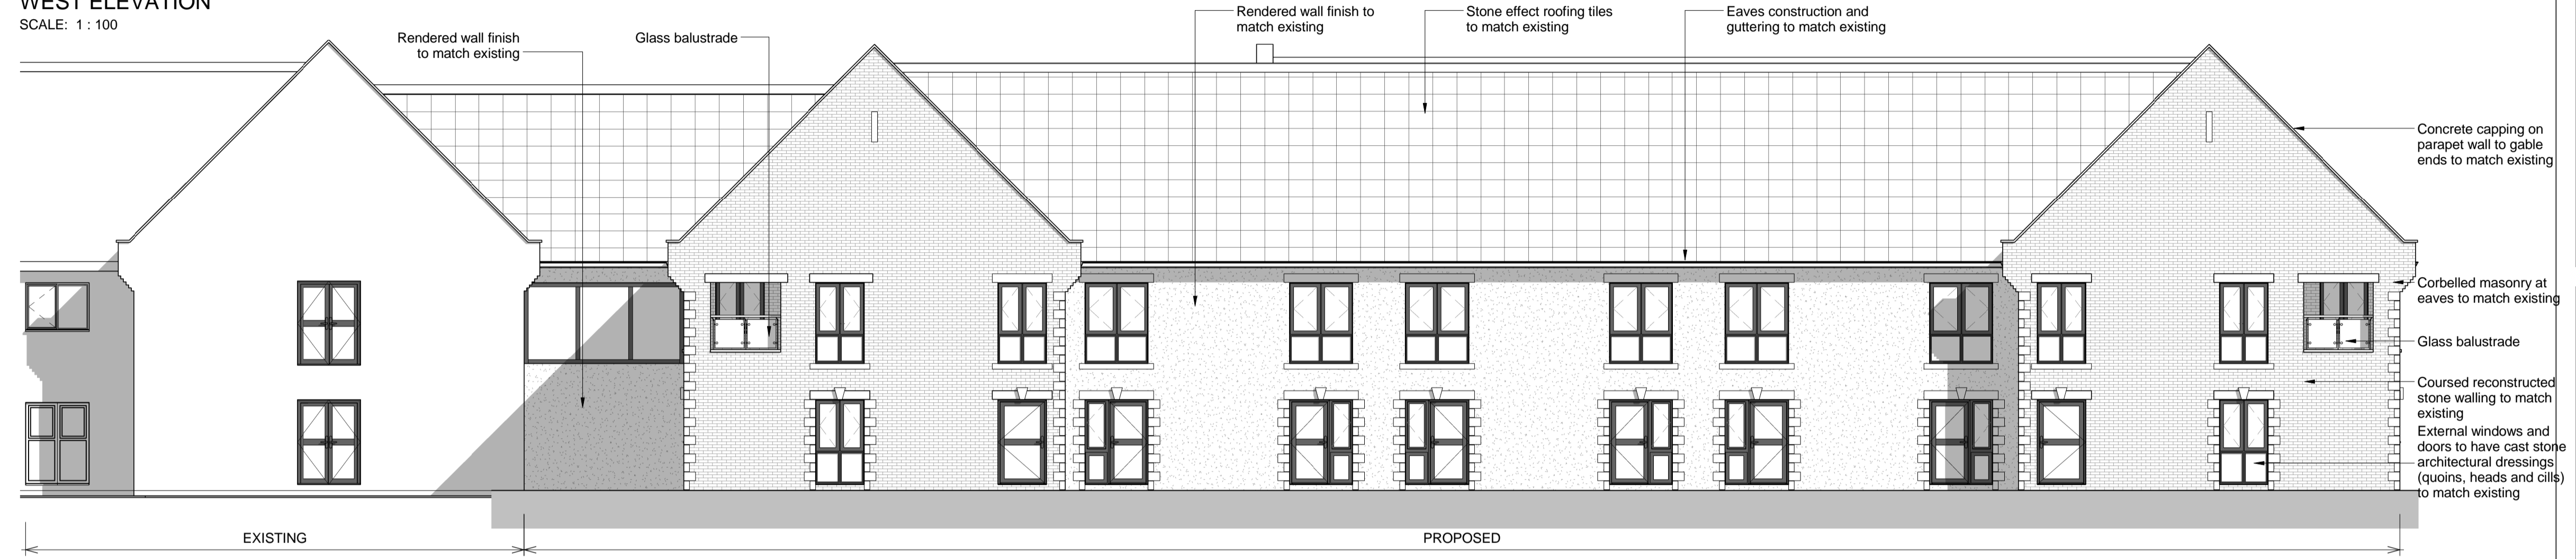

**SOUTH ELEVATION**  
SCALE: 1 : 100



**EAST ELEVATION**  
SCALE: 1 : 100

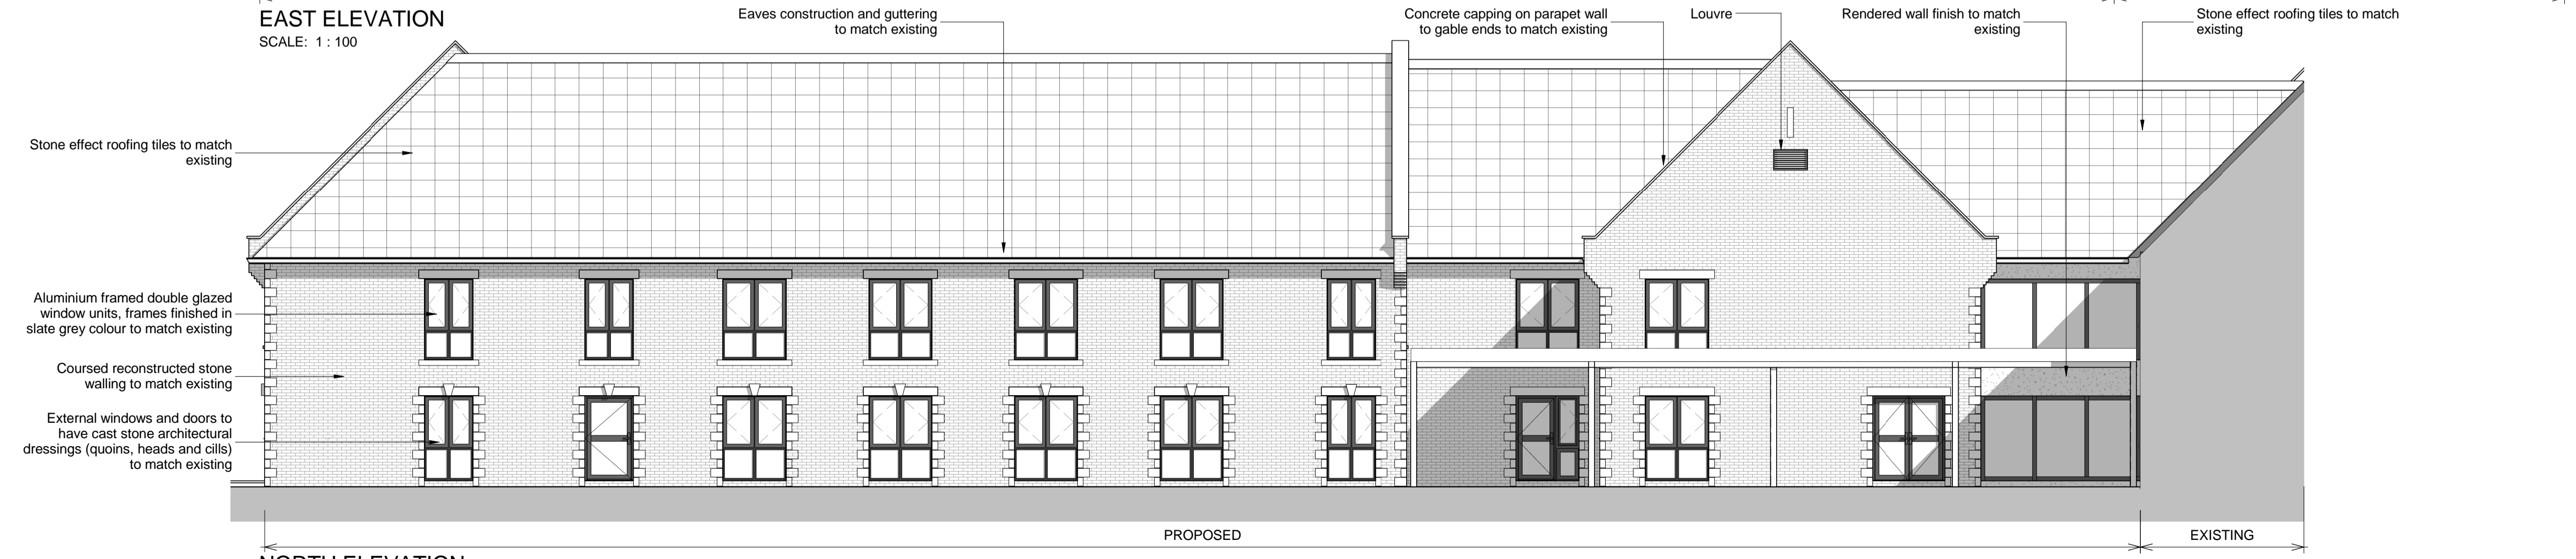

**NORTH ELEVATION**  
SCALE: 1 : 100

DATE	REVISION	REV	DRW	CHK
25.10.17	PLANNING AMENDMENT	A	CB	PA
28.11.17	PLANNING - Non Material Amendment	B	CB	KS

This drawing has been prepared solely for the use of BICESTER HOTEL GOLF + SPA and there are no representations of any kind made by Norr Consultants Limited to any party with whom Norr Consultants Limited has not entered into a contract.

This drawing must not be used, reproduced or revised without written permission.

This drawing shall not be used for construction purposes until the "CONSTRUCTION" status appears under the Sheet Status.

Constructors must only work to figured dimensions which are to be checked on site. Do not scale from hard copy drawings.

Keyplan

North Arrow

Detail Symbol

Detail No.  
Sheet No.

**NORR**

NORR Consultants Ltd.  
An Ingenium International Company

Tennyson House,  
159 - 165 Great Portland Street,  
London, W1W 5PA, England  
T:+44(0)207 580 0400 F:+44(0)207 580 6680  
www.norr.com

Drawn SA	Date 28.11.2017
Checked KSB	Date 28.11.2017
Scale @A1 1 : 100	

Client  
**BICESTER HOTEL GOLF + SPA**

Project  
**BICESTER HOTEL GOLF + SPA  
EXTENSION**

Drawing Title  
**PROPOSED ELEVATIONS**

Sheet Status  
**PLANNING**

Project No. <b>IALN17-0083</b>	Rev. <b>B</b>
Drawing No. <b>A30-30</b>	