




COURTYARD - SOUTH EAST ELEVATION

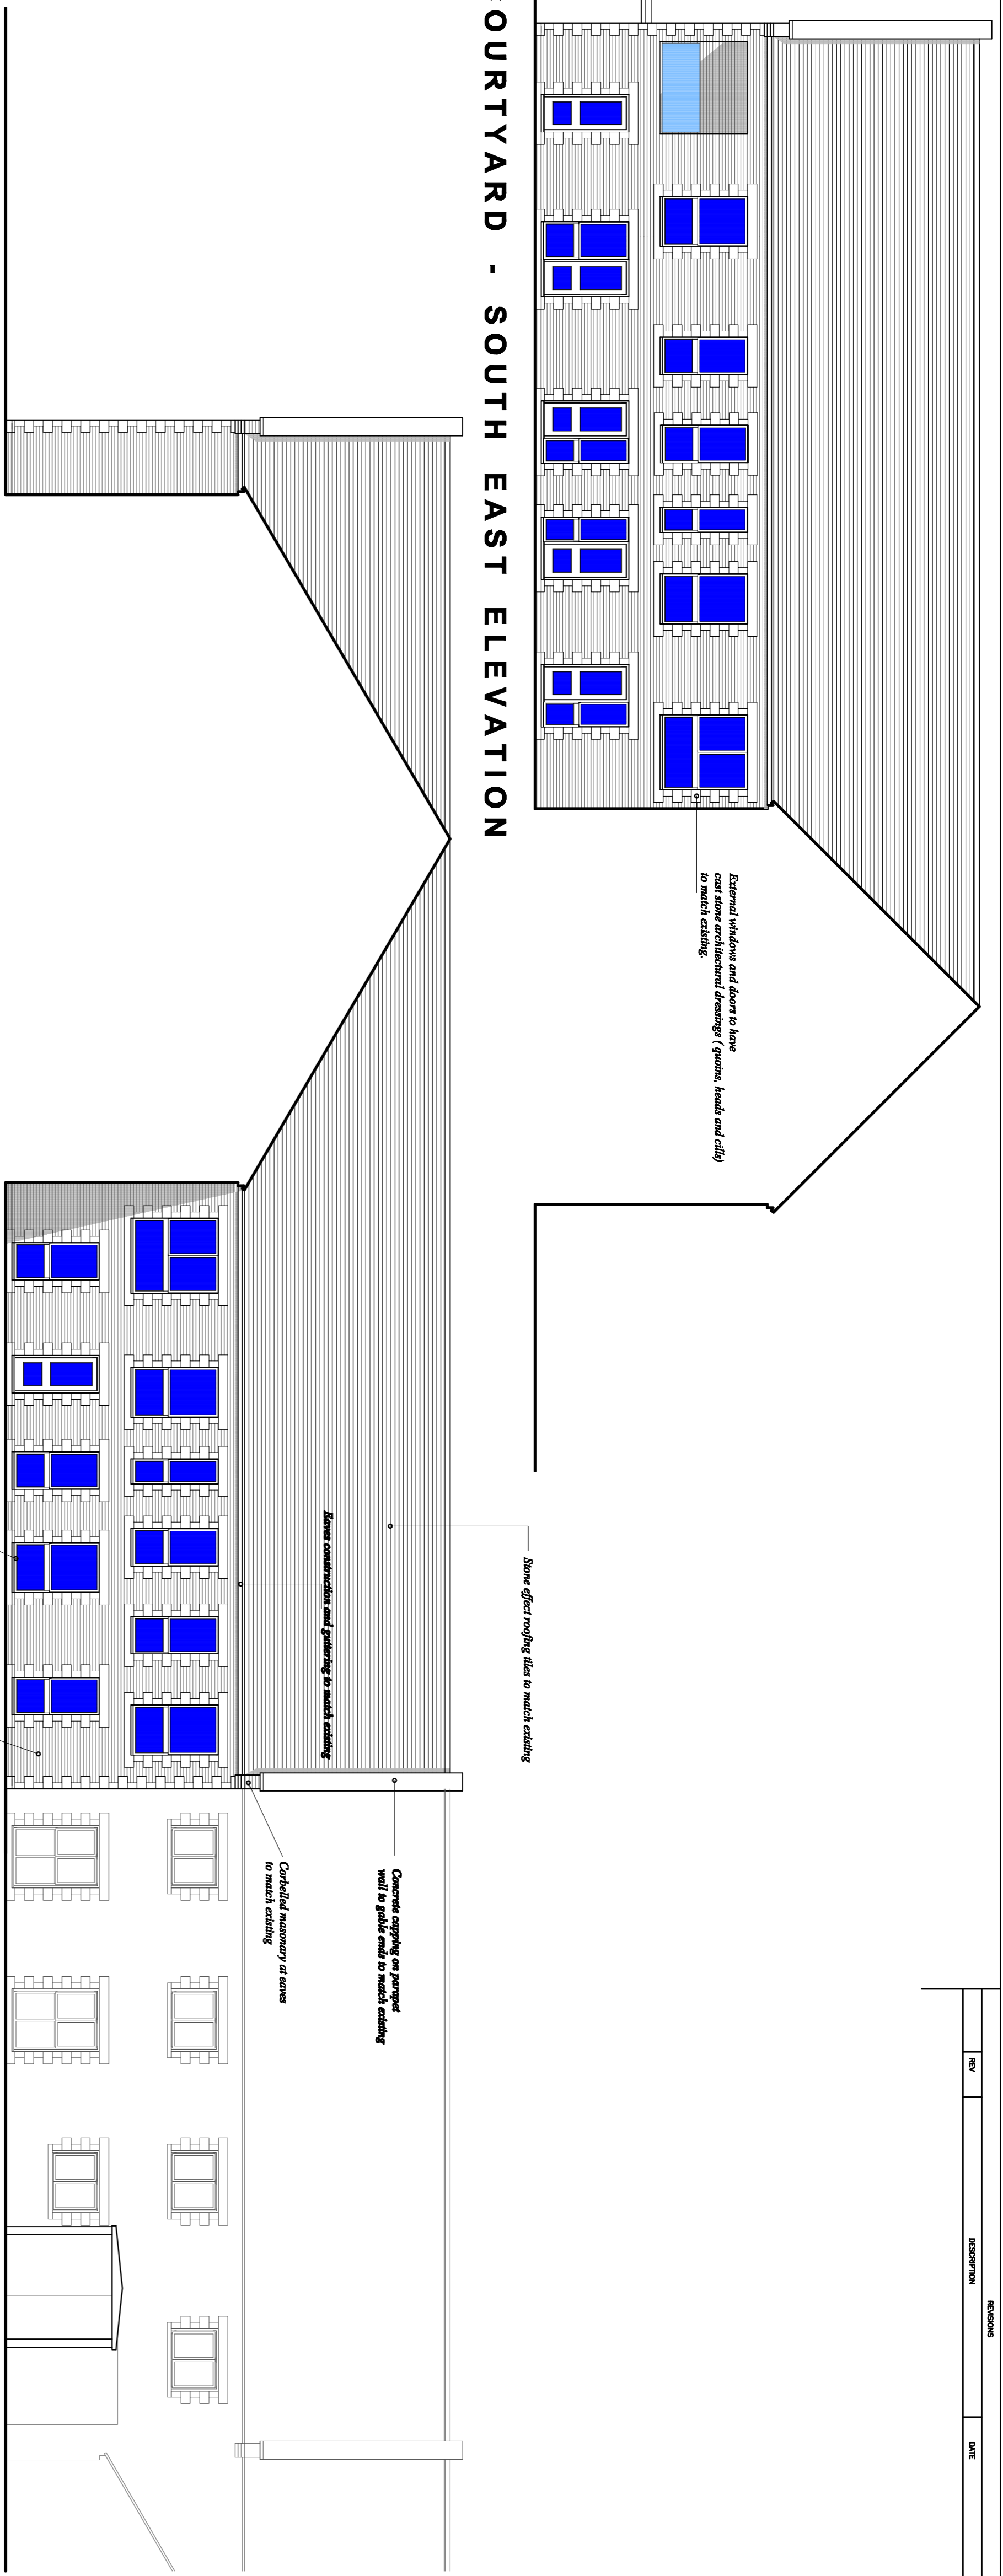


COURTYARD - NORTH EAST ELEVATION

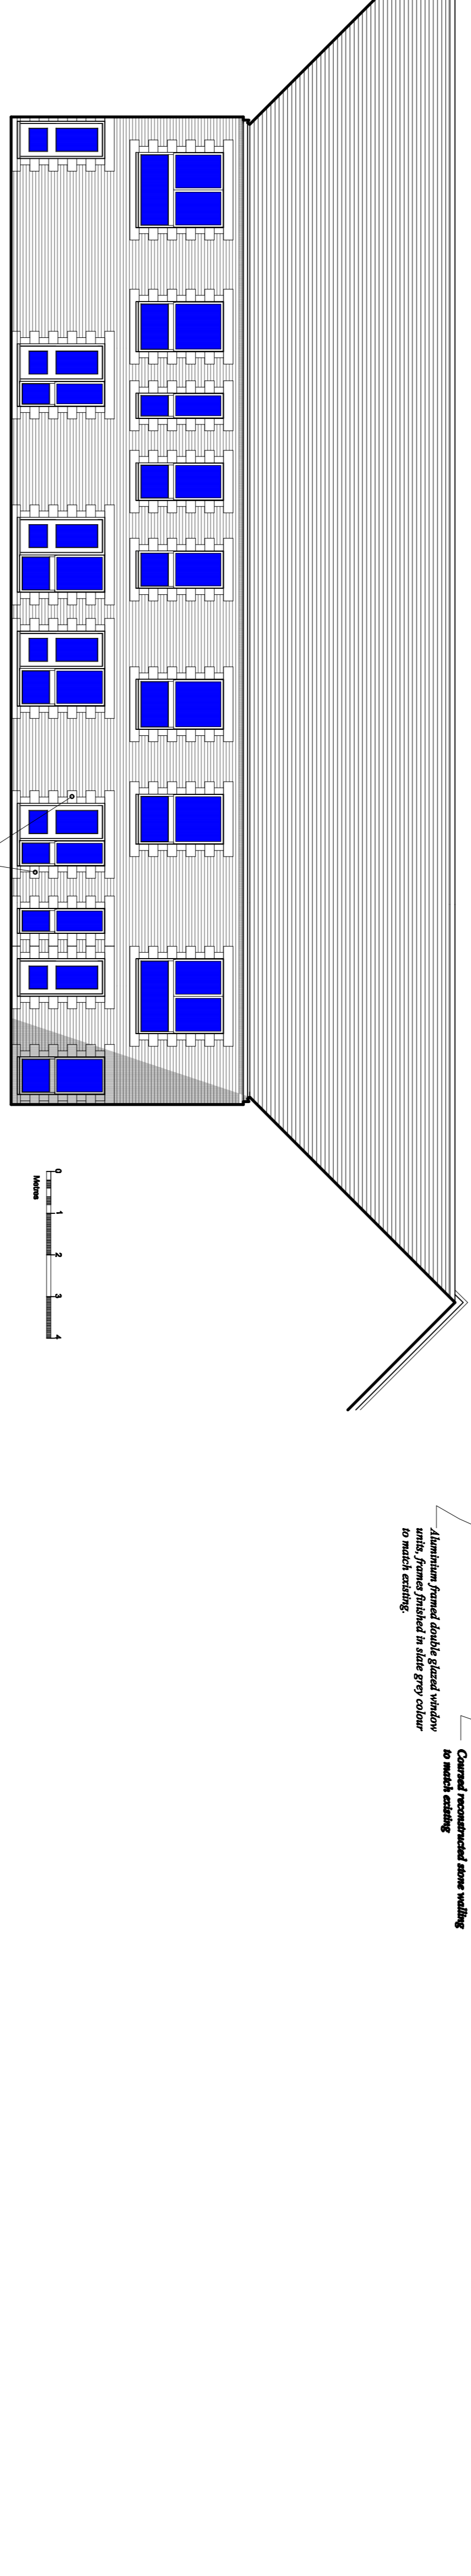

COURTYARD - NORTH WEST ELEVATION

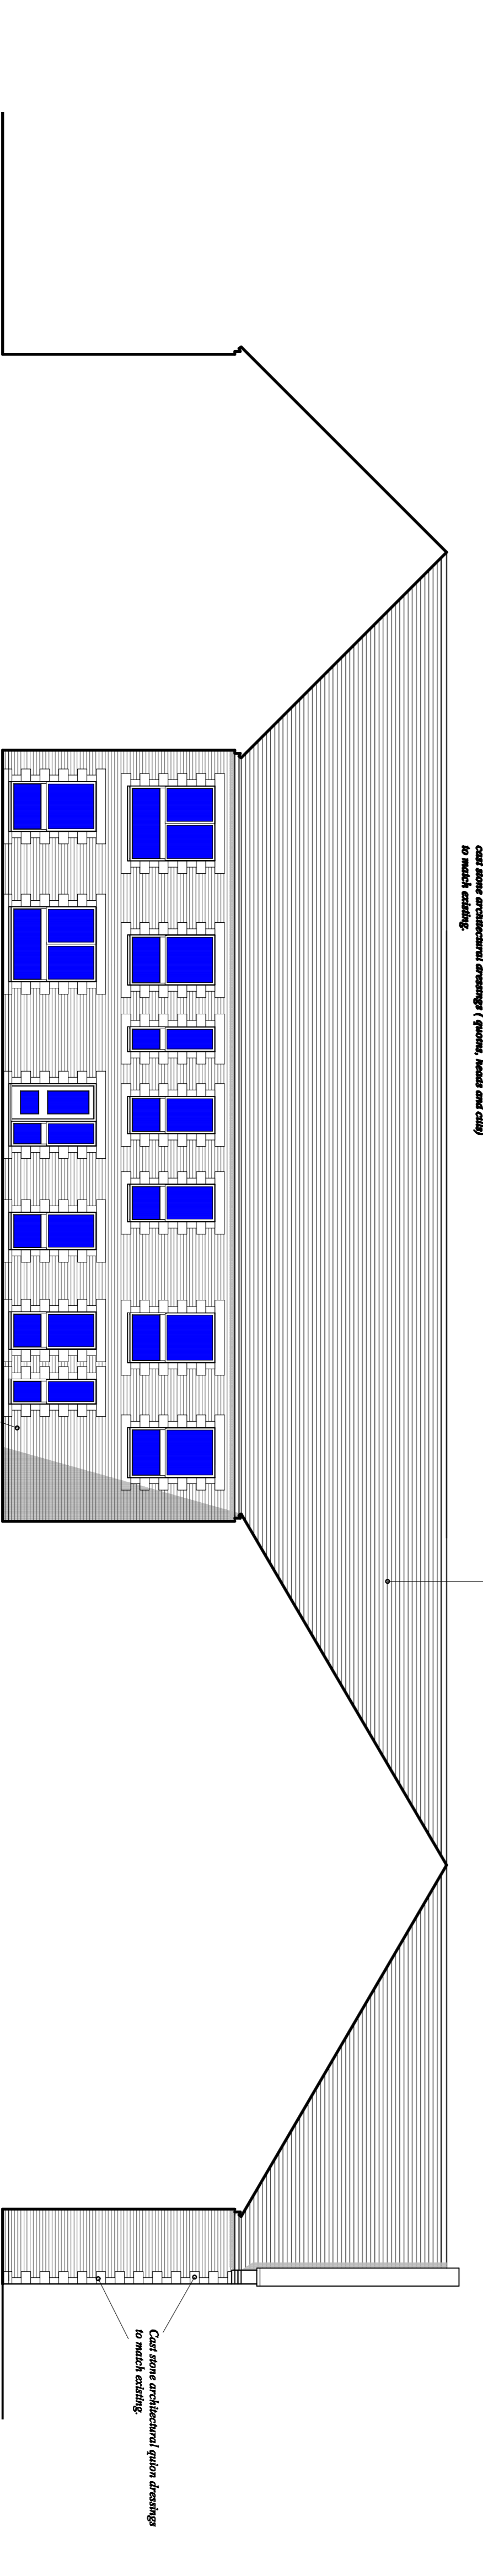

COURTYARD - SOUTH WEST ELEVATION

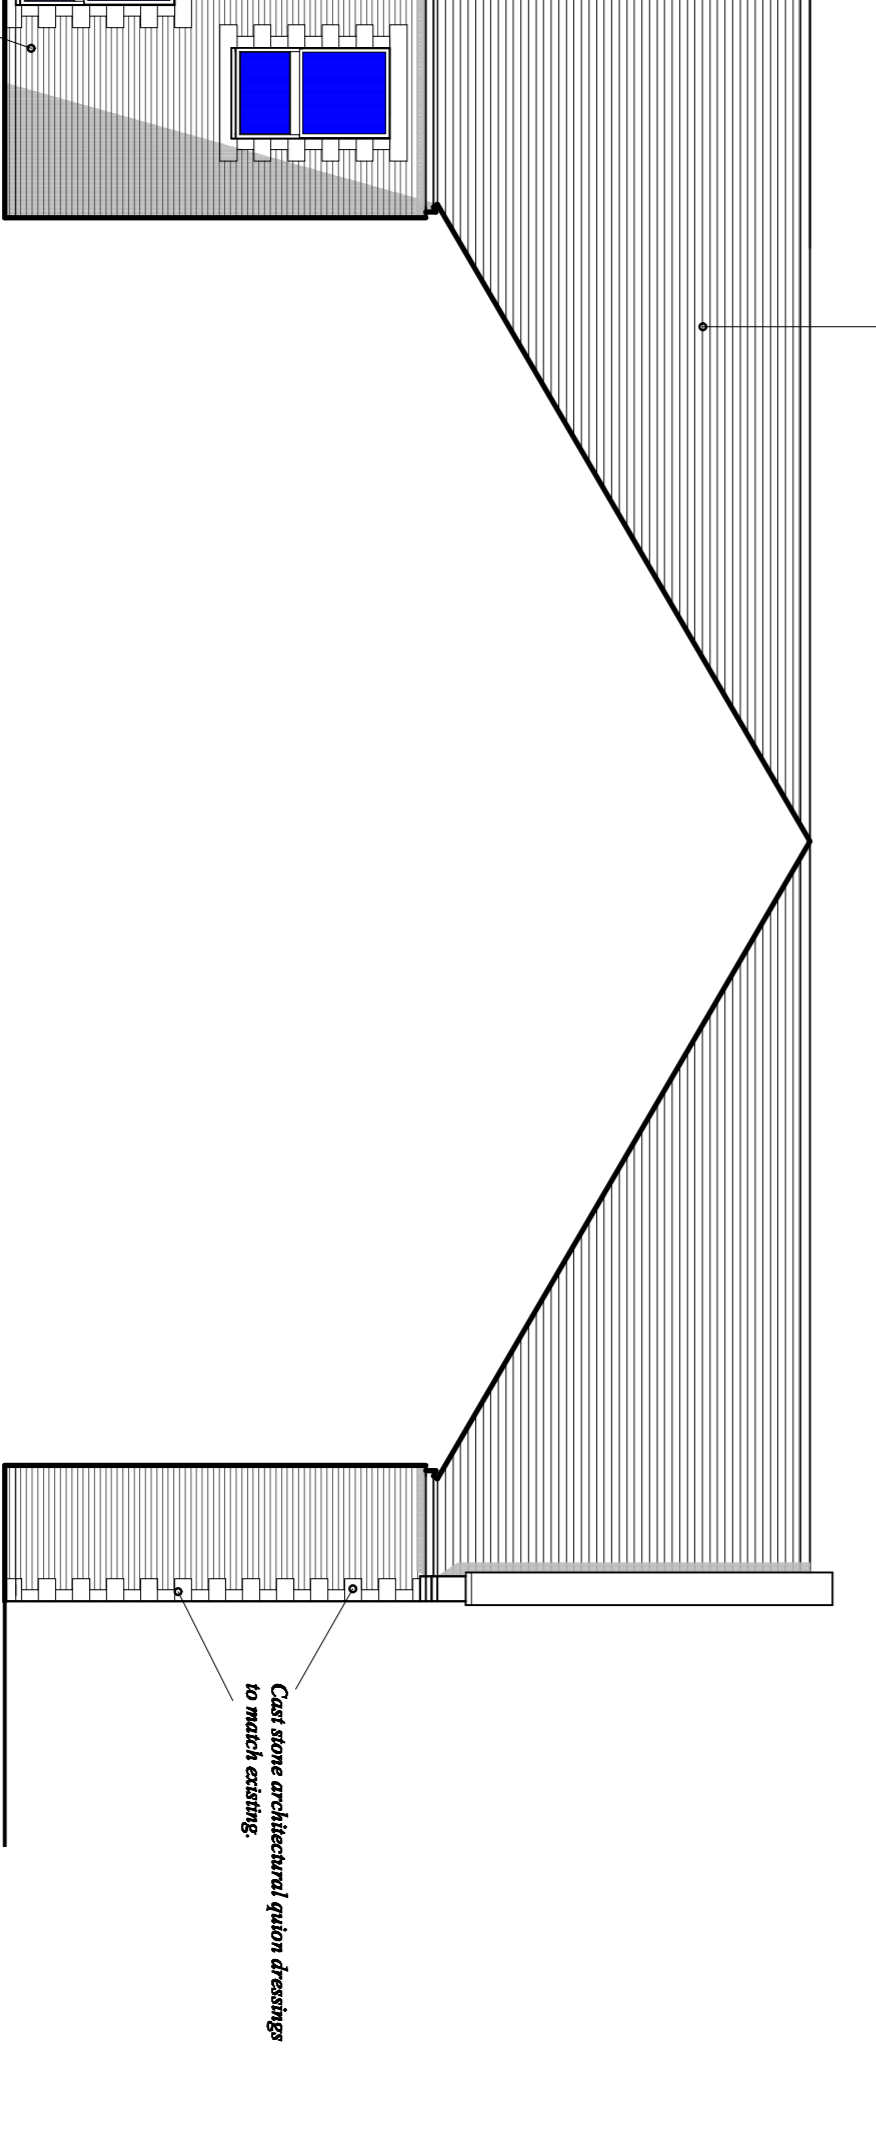

Important Note : All dimensions are to be checked on-site prior to the works commencing and any Discrepancies or omissions reported immediately.
This drawing is not to be reproduced or copied without the prior written approval of Steve Kampa.

<p>Architectural Detailing 15 Taylor Close, Bicester, Oxon, OX26 3HS Tel: 07905 261 592 stevekampa@btinternet.com</p>		<p>PROPOSED EXTENSION AT: BICESTER HOTEL, GOLF & SPA, CHESTERTON, OXON</p>	
<p>COURTYARD ELEVATIONS</p>		<p>SHEET: A1</p>	<p>DATE: June 2015</p>
<p>SCALE: 1:100</p>		<p>REF: SK.15 - A1 - 543 - 55A</p>	<p>REV:</p>