


WEST ELEVATION

ELEVATION 1:20
OF BIN STORE AND AHU COMPOUND

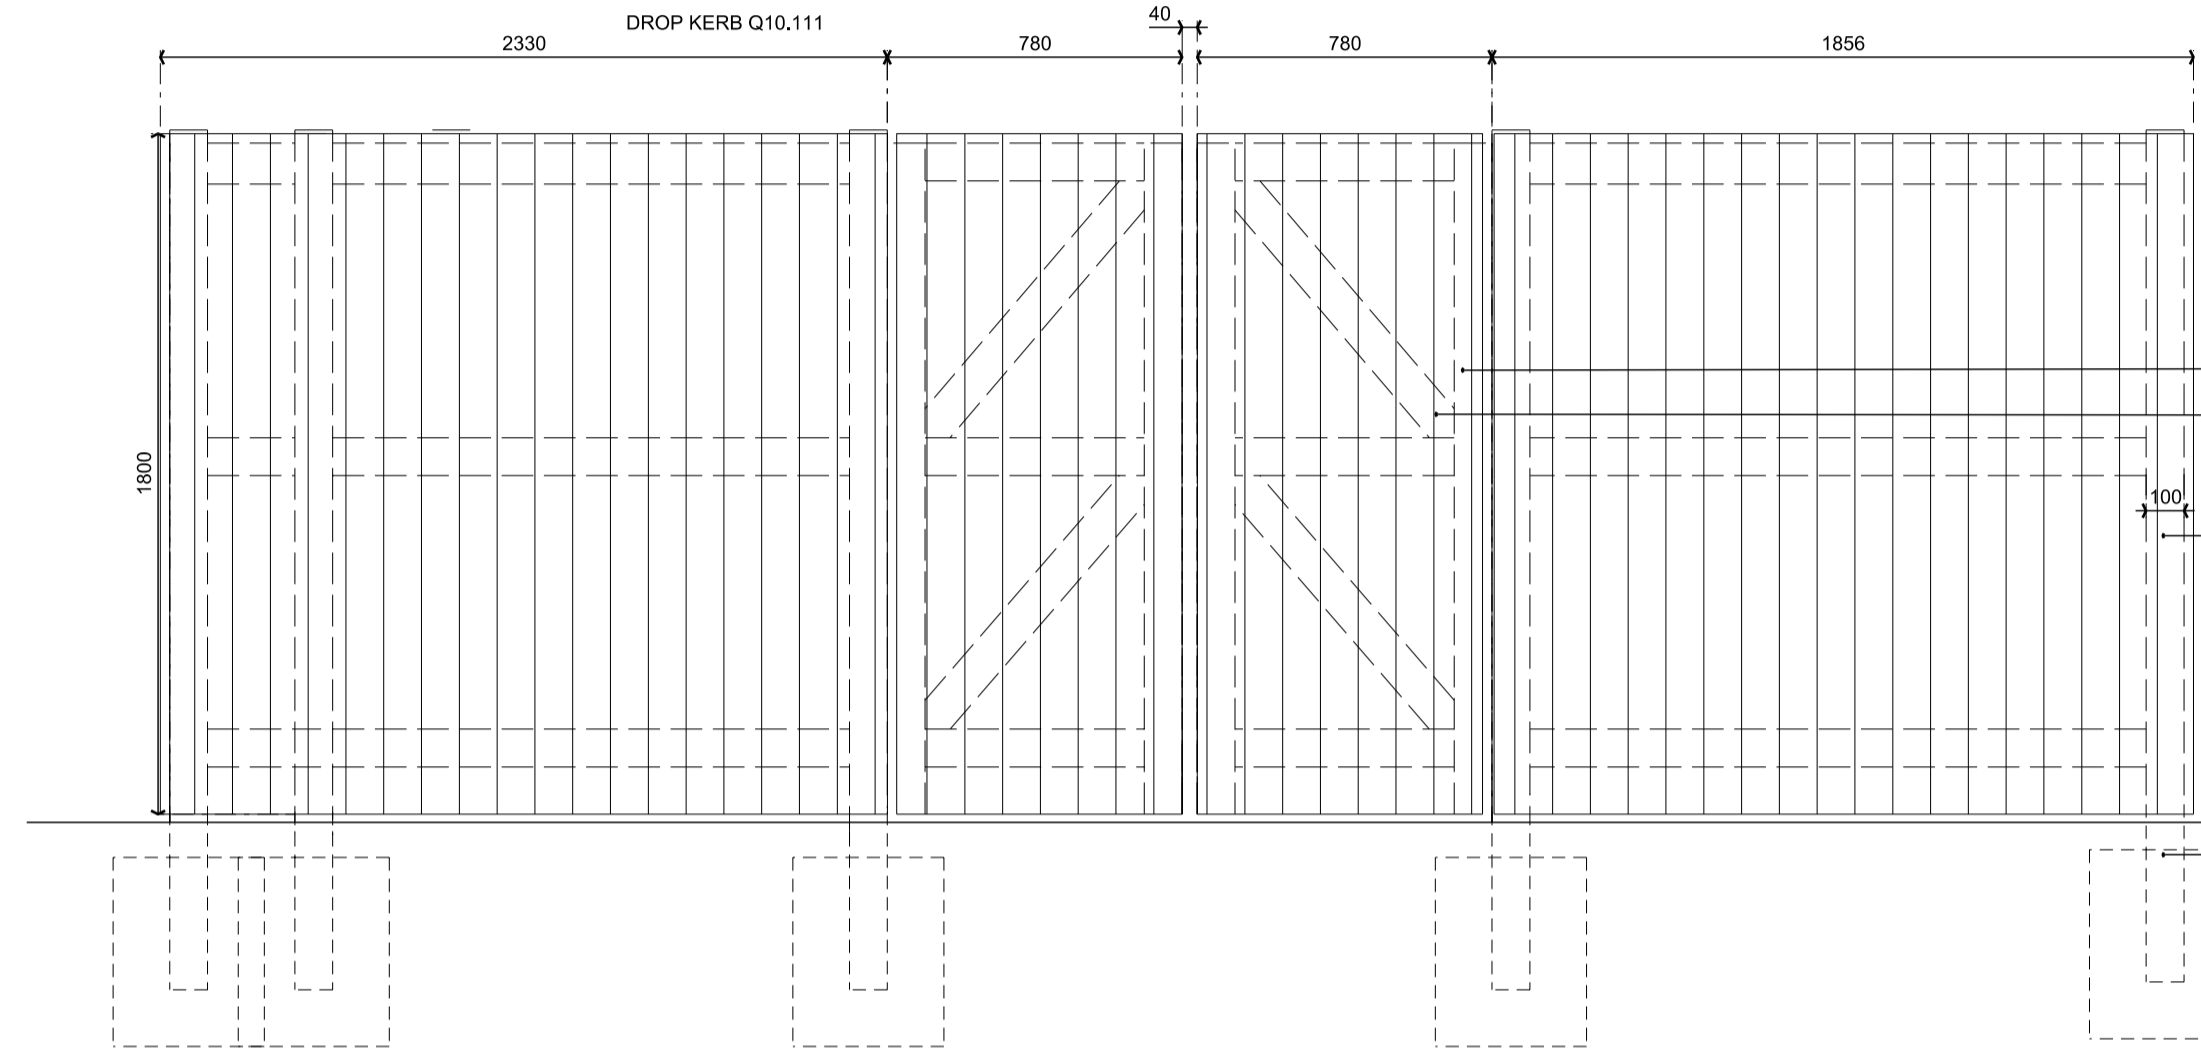

NORTH ELEVATION

GATE ELEVATION 1:20
OF BIN STORE AND AHU COMPOUND

BIN STORE NOTES:



REFER TO Q40.20
DRAINAGE AND SIGNAGE TO BE
SUPPLIED TO THE
BIN STORE, RE-CYCLED
AND NON RE-CYCLABLE
WASTE BINS TO BE CLEARLY
LABELLED, FIXED TO
TIMBER SURROUND AT REAR OF
BIN POSITION

GATE IRONMONGERY:
FOOT TOWERS, BOLTS & SLEEVES
SLAM, HORIZONTAL SHUTE BOLT
& HASP FOR PADLOCK
3no. HEAVY DUTY GALVANISED
HINGES ON BACK OF EACH GATE

PRESERVATIVE TREATED
TIMBER HIT AND MISS
BIN STORE COMPOUND:
100x100mm POSTS, 1950mm HIGH (varies)
(PLUS 600mm BELOW GROUND)
1.8M C/S. POSTS DRILLED TO TAKE
SS. COACH BOLT FITTINGS
AND TIMBER CONNECTORS
WITH 50X100mm RAILS

CONCRETE FOOTINGS
TO SEE DETAILS

KEY

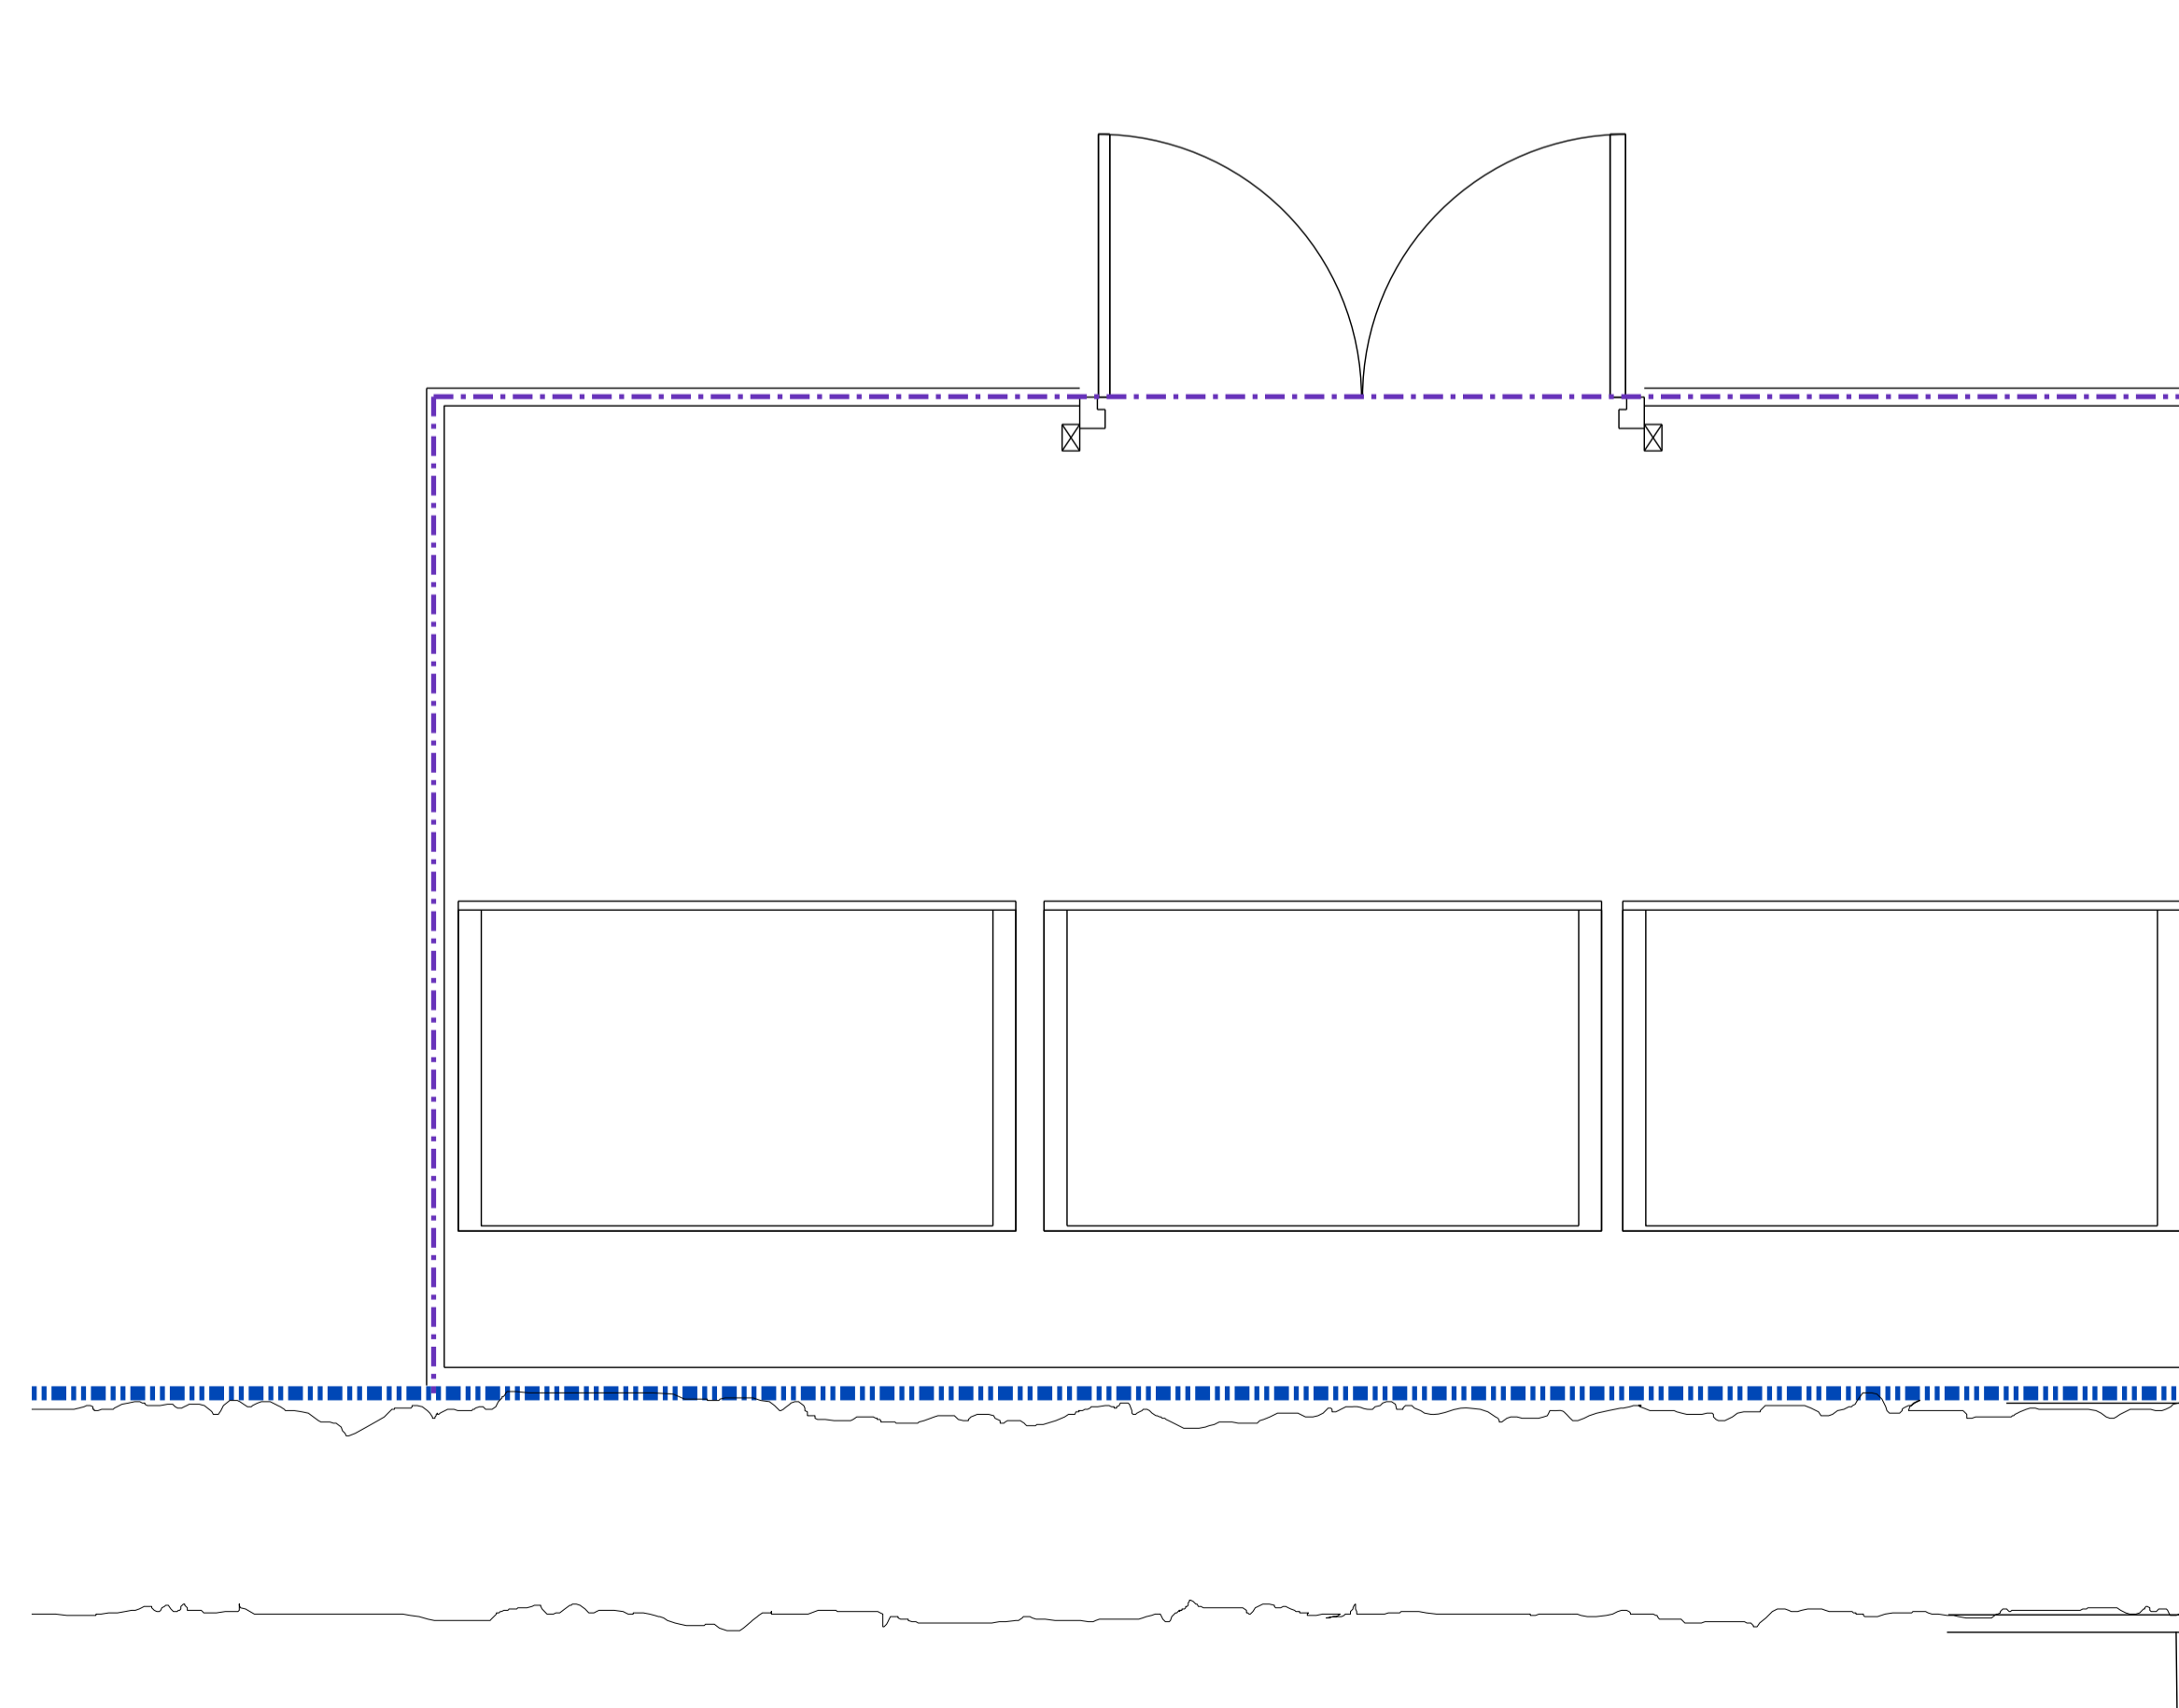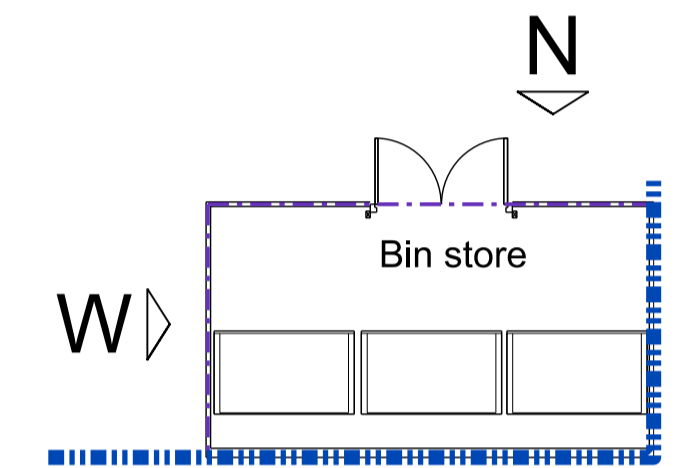

Revisions

Revision	Date	Revision notes	Design Change	Drawn by	Inspected by
A	05.11.13	Drawing number changed from A1900 to A1920. CP Issue	LH	JN	
B	22.04.14	Scope of Bin Store fencing reduced	SN	JN	
C	24.04.14	Tree pit detail removed. Plan added.	SN	IJ	

CP ISSUE

Job title
Heyford Park Free School
Sports Hall

Drawing title
Proposed Landscape Details

Check all dimensions and verify on site. Report any errors or omissions

First issued	04.11.13
Drawn by	LH
Drawing sheet size	A1
Scale	1:20
Inspected by	JN
Job code	HFSK-SH
Drawing number prefix	A
Drawing number	1925
Revision	C



33a Victoria Street
Birmingham
B1 2ND
T +44(0) 121 234 6440
F +44(0) 121 234 6450
bham@acp-architects.co.uk
www.acp-architects.co.uk