


North Elevation

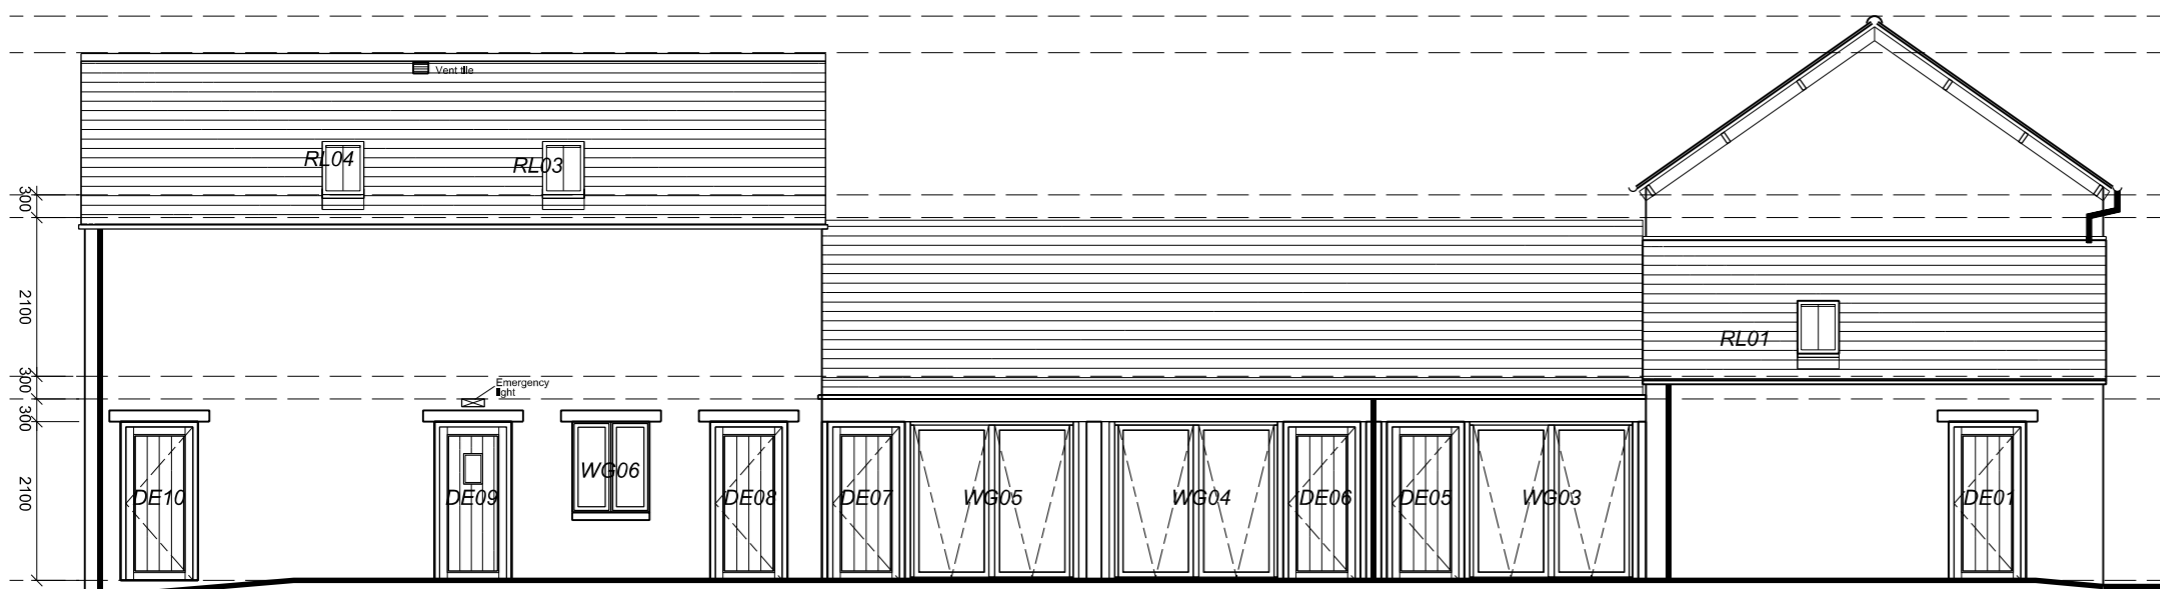

West Elevation

Rev	Description	Date
P5	North elevation windows revised.	13/04/17
P4	North elevation windows revised.	07/04/17
P3	North elevation windows revised.	20/10/16

Partner	Drawn	Date
BWD	BRM	Aug 2016

Project  
**The Lion,  
Wendlebury  
New Accommodation**

Title  
**Proposed Elevations  
North & West**

Drawing Reference  
**16030**

Drawing No	Revision	Status
<b>031</b>	<b>P5</b>	<b>S0</b>

Scale  
**1:100 @ A3**