



East Elevation

**No. 2**  
Rear extension with slate roof and 2no. conservation rooflights.

**No. 1**  
Mechanically fixed metal cladding to gable face to protect existing timber structure and prevent water ingress to the new extension.


**No. 8**  
New external downlights to kitchen extension

**No. 11**  
New extractor hoods to modern extension. Black painted to match slate roof.

**No. 12**  
New stone wall to match existing style, to shield refuse area from view. To be dealt with in a separate application

**No. 4**  
New window to kitchen extension. New wifi point and speaker to kitchen wall.

**No. 12**  
New stone wall to match existing style, to shield refuse area from view. To be dealt with in separate application.

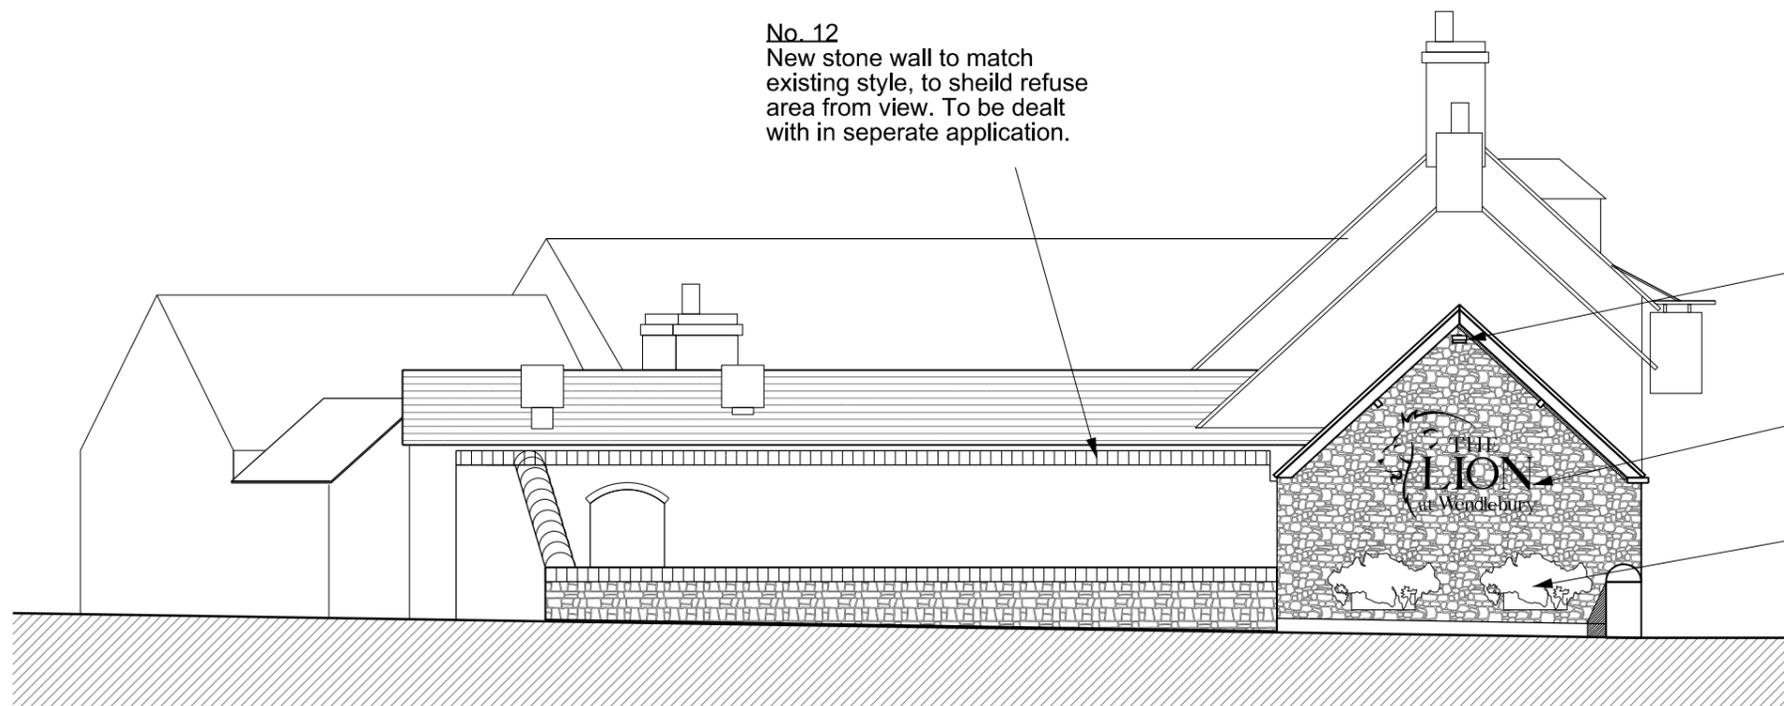

North Elevation

Rev	Description	Date
Partner	Drawn	Date
PIC	NCF	Aug 2016

Project  
**The Lion Pub  
Wendlebury**

Title  
**Revised Elevations  
Sheet 1**

Drawing Reference  
**16124-OA-B1-075-P-00**

Drawing No	Revision	Status
<b>075</b>	<b>P1</b>	<b>S0</b>

Scale  
**1:100 @ A3**