



Proposed Elevation no.1

1:100

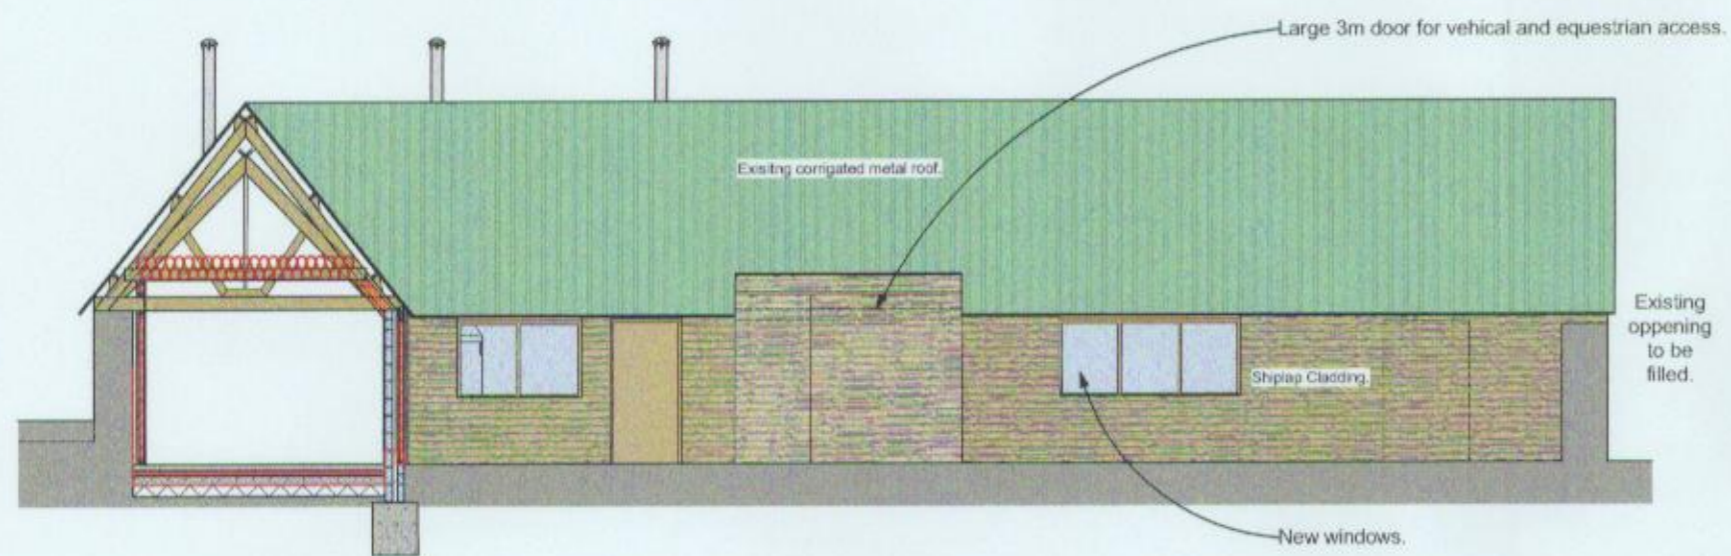


Proposed Elevation no.2

1:100

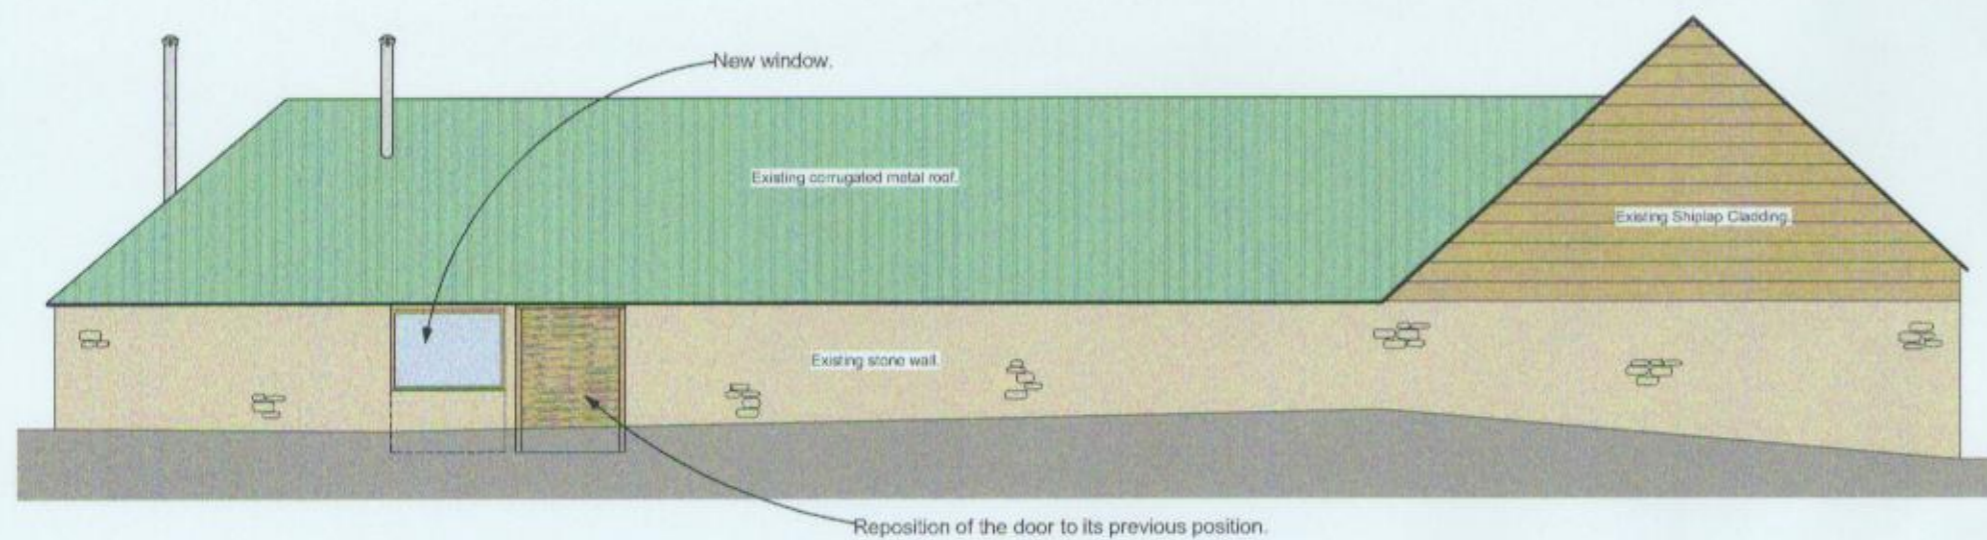


Proposed Elevation no.3

1:100

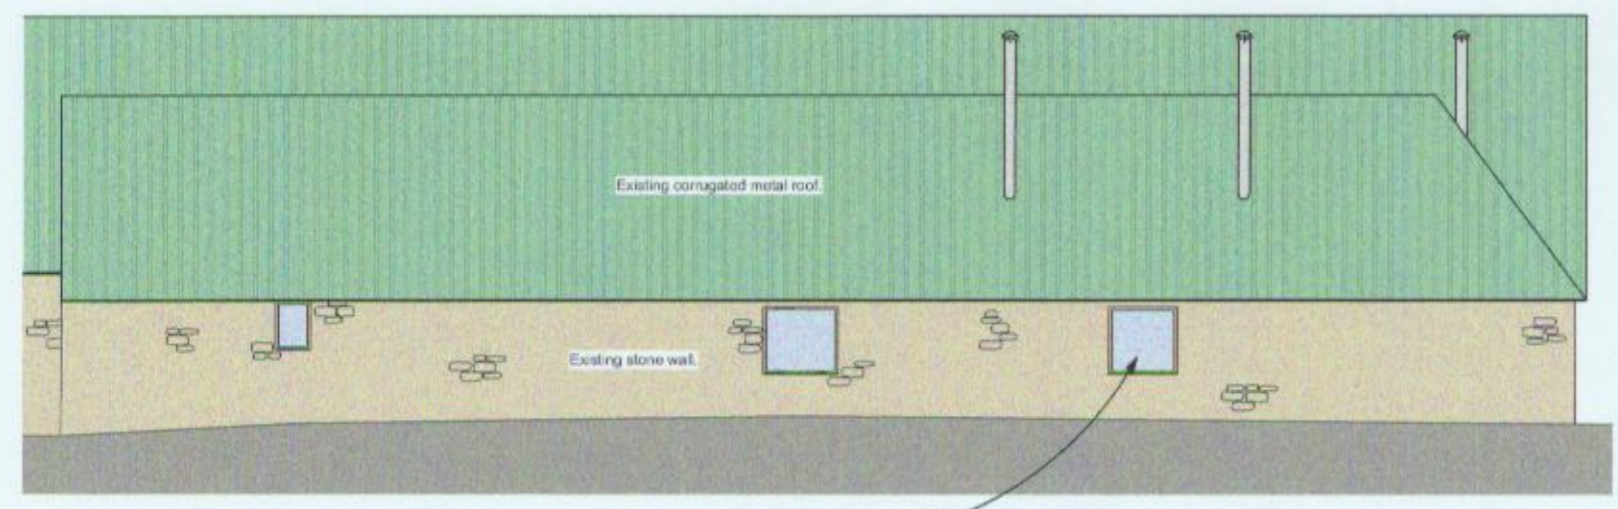

Proposed Elevation no.4

1:100

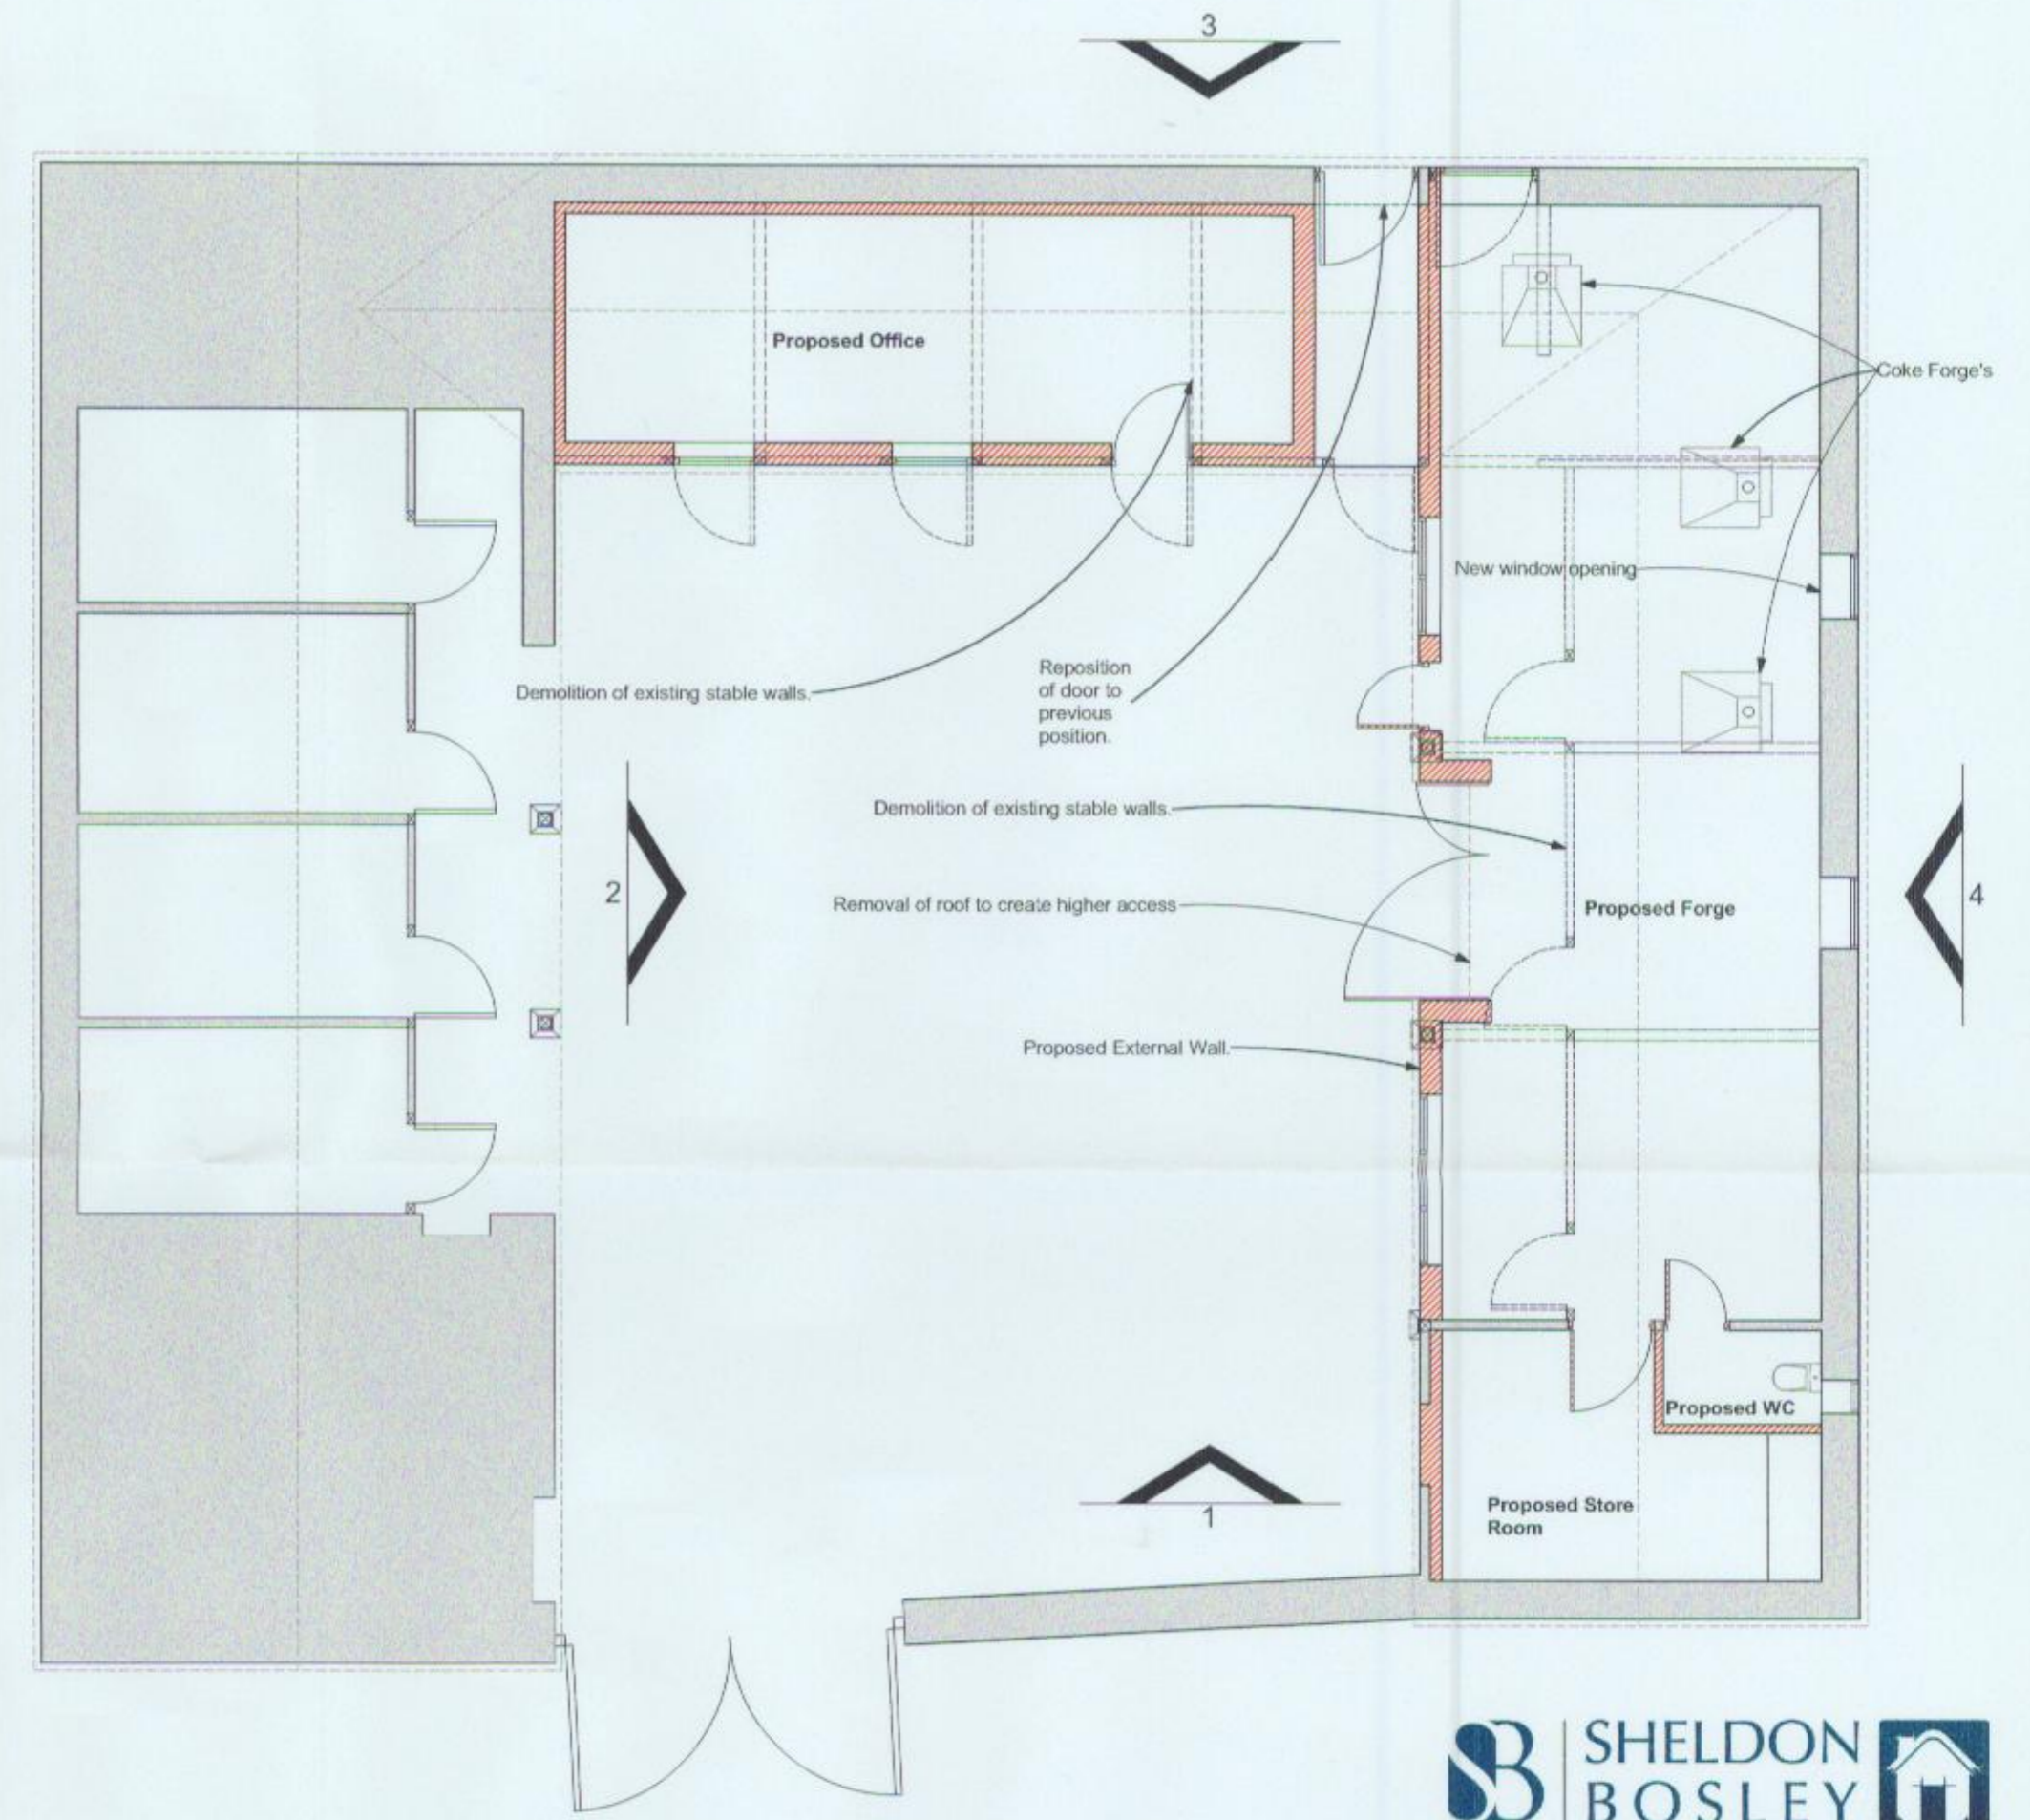

Proposed Floor Plan

1:100



SHELDON BOSLEY
 The Property Professionals
 PLANNING AND ARCHITECTURAL SERVICES
 01608 662394
 www.sheldonbosley.co.uk
 planning@sheldonbosley.co.uk

The Corner House, Market Place, Shipston-on-Stour, Warks, CV36 4AG

Ben Benson Farriery

Swalcliffe Grange

Swalcliffe
 Banbury
 OX15 5EX

Project Title
 Internal and external alterations to part of existing stable building to allow use as a farrier's forge together with ancillary offices.

Drawing Title

Planning

Plans Sections Elevations

| Drawn by | Date | Drawing Scale |
|------------|------------|---------------|
| HF | April 2015 | 1:100 |
| Checked by | Date | |
| SR | April 2015 | |

| Drawing Number | Revision | Paper Size |
|----------------|----------|------------|
| 3017 - P2 | | A2 |