




Existing Elevation no.1

1:100




Existing Elevation no.2

1:100

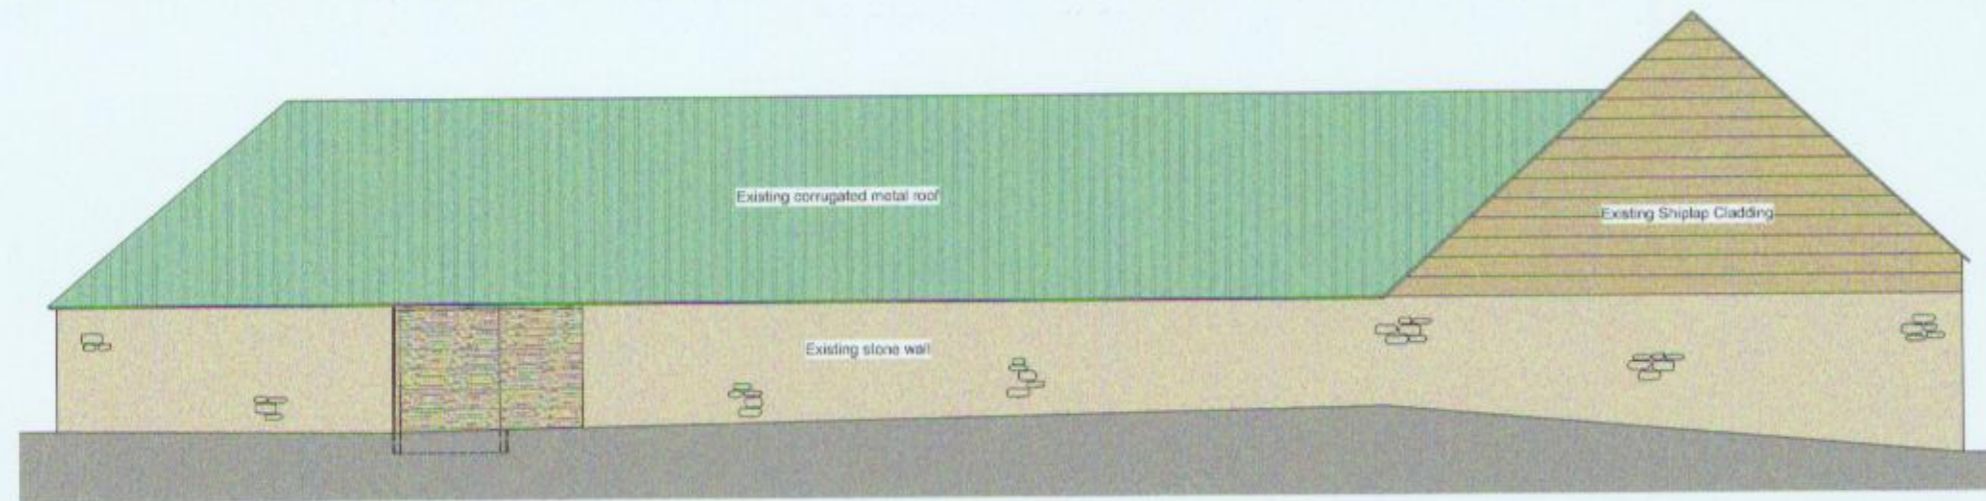


Existing Elevation no.3

1:100

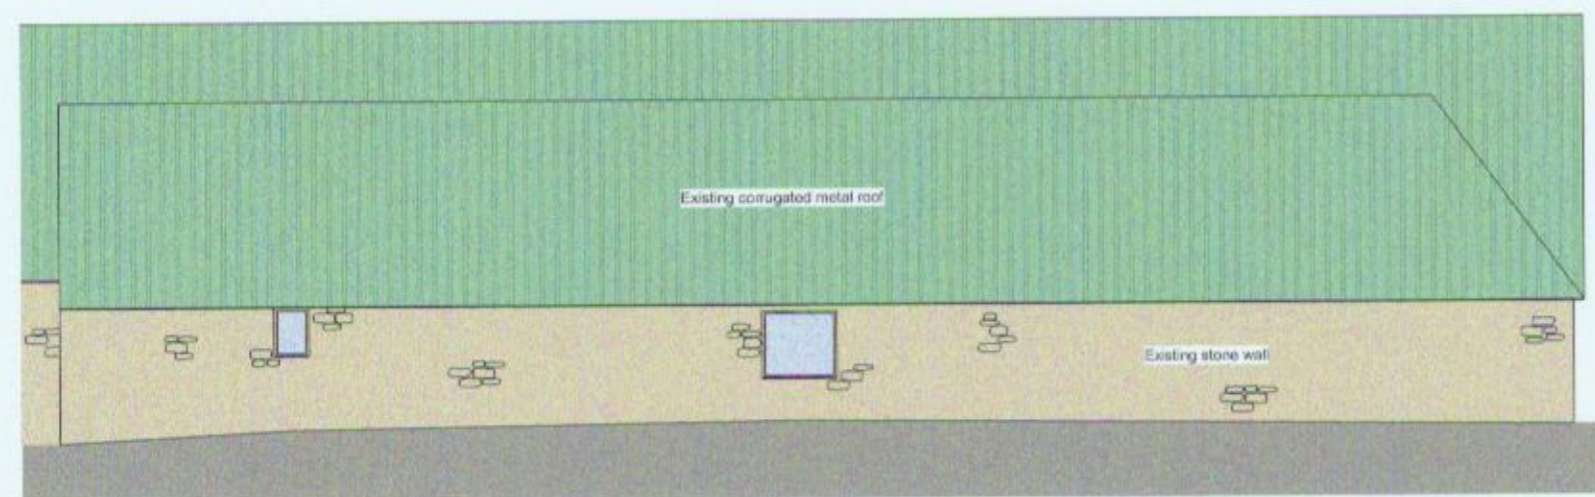

Existing Elevation no.4

1:100

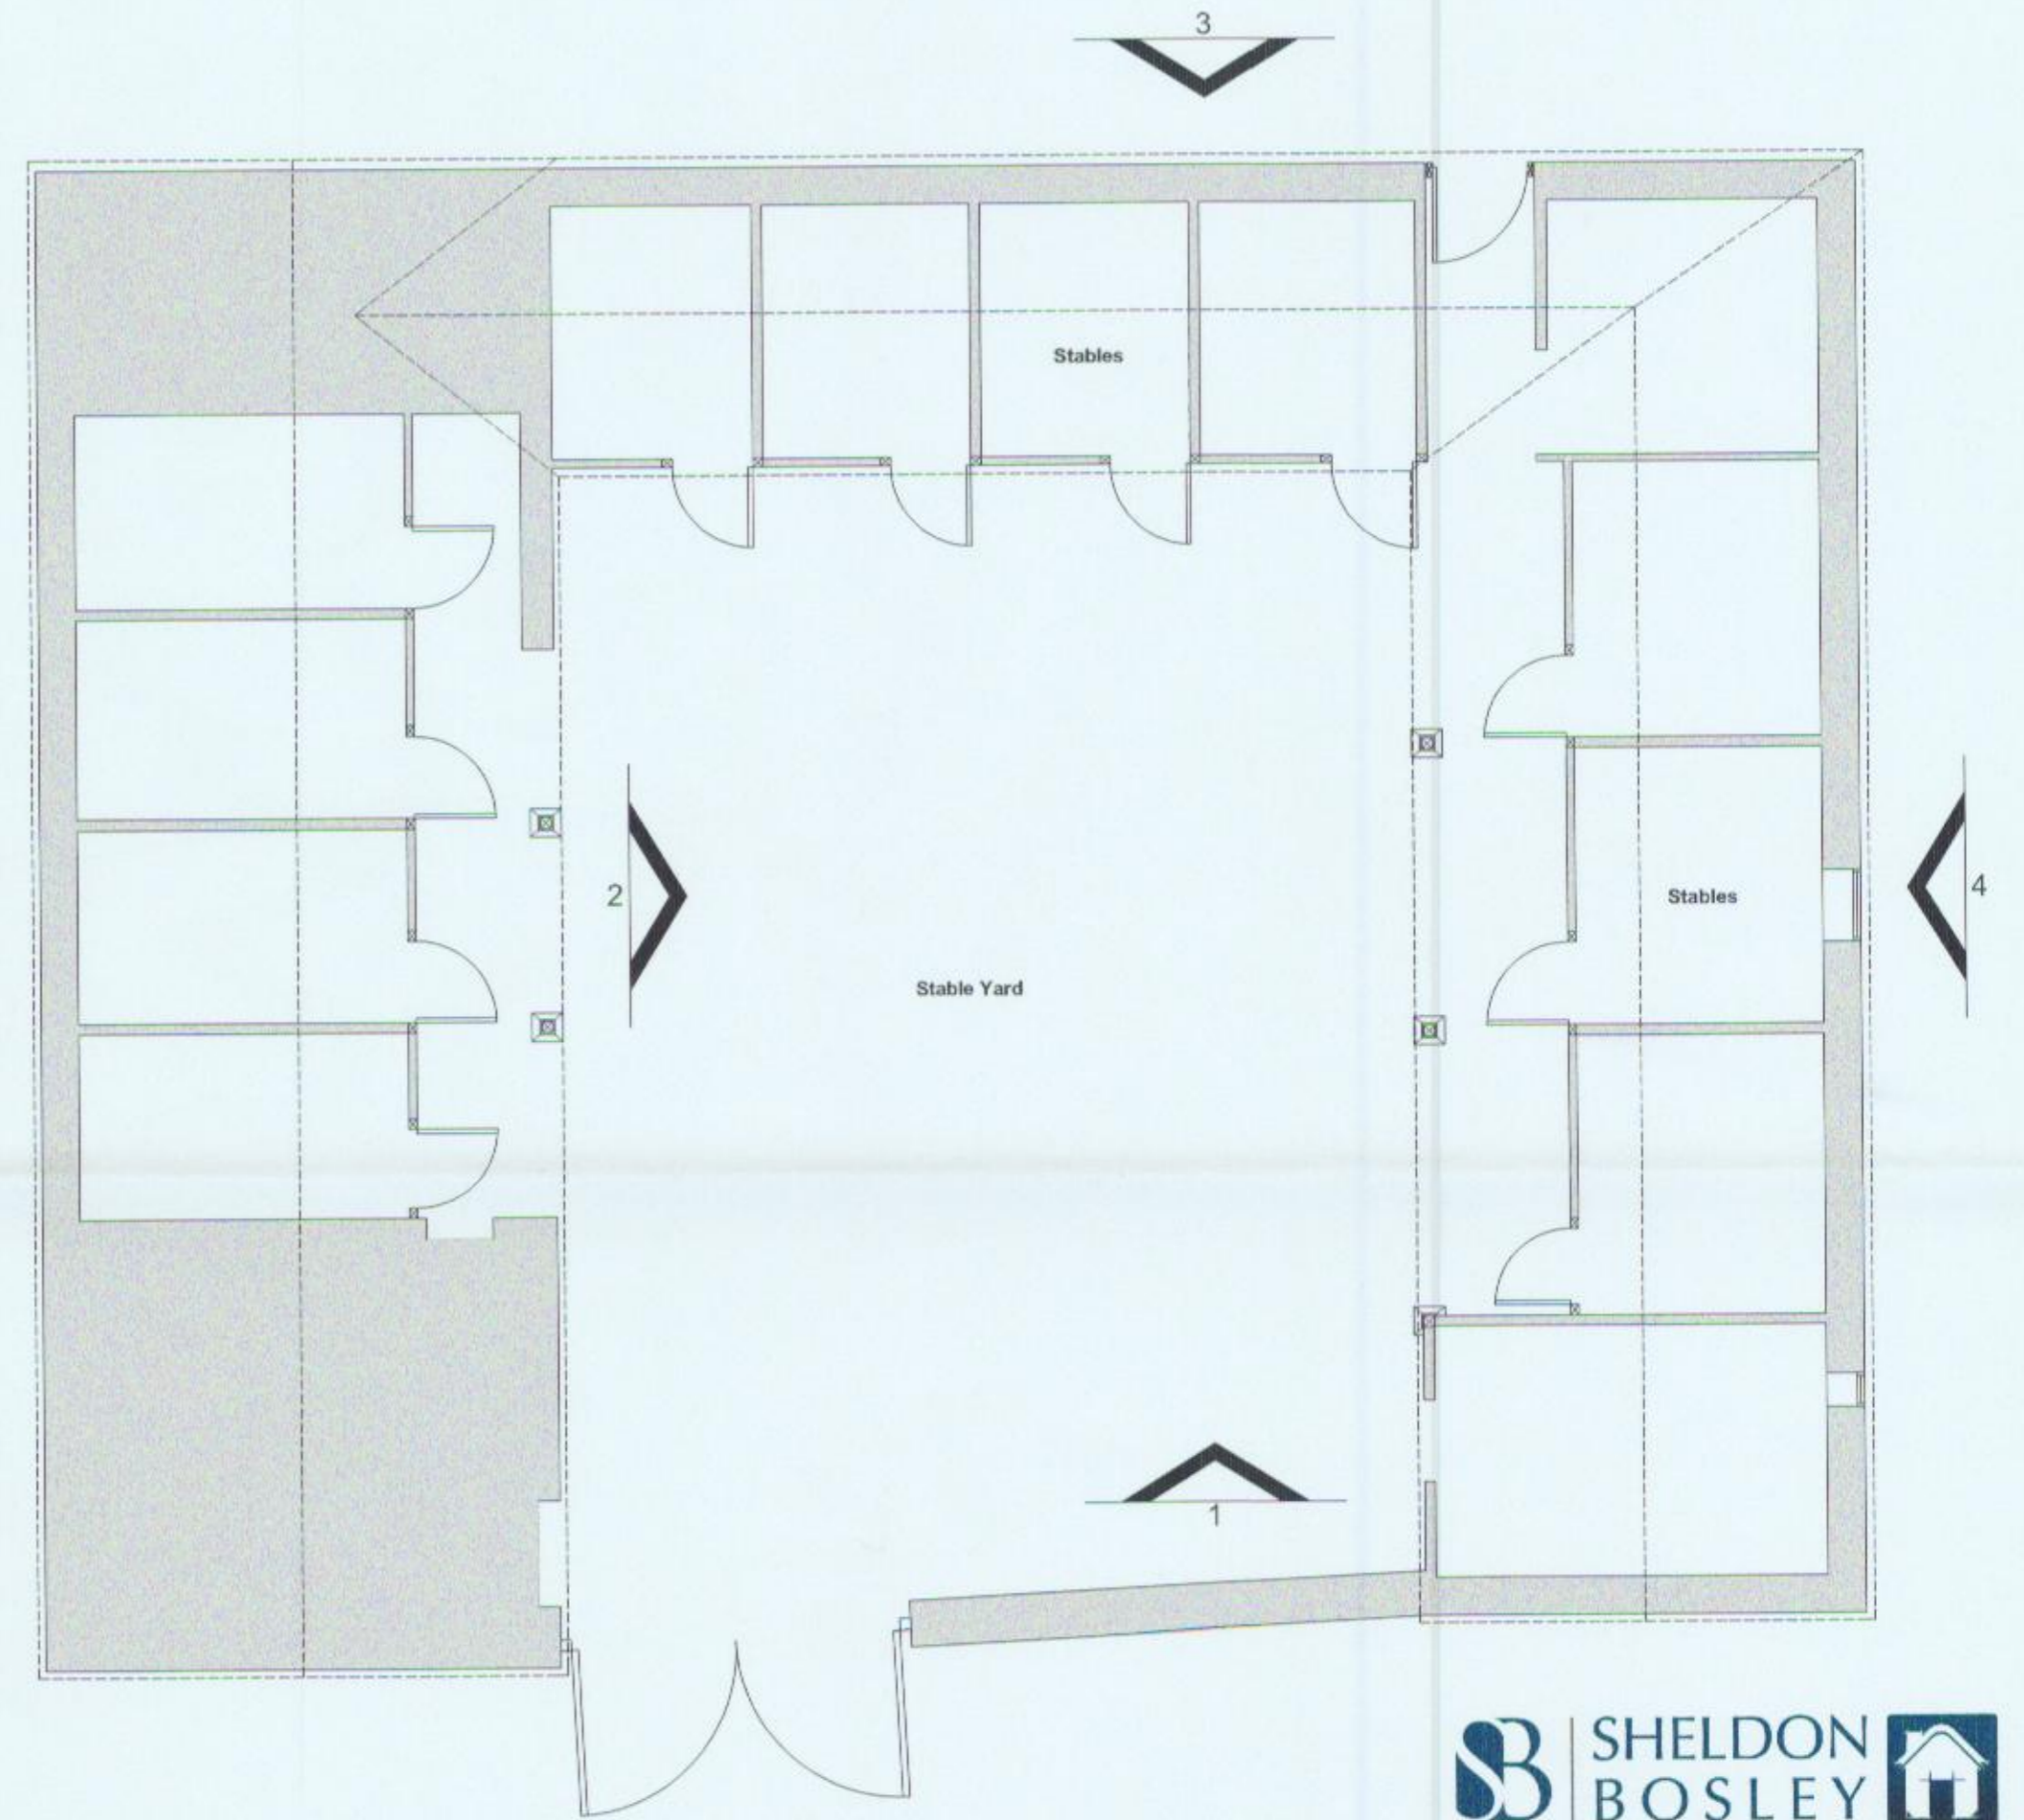

Existing Floor Plan

1:100



SHELDON BOSLEY
 The Property Professionals
 PLANNING AND ARCHITECTURAL SERVICES

01628 662384
 www.sheldombosley.co.uk
 planning@sheldombosley.co.uk

The Corner House, Market Place, Shipston-on-Stour, Warwick, CV36 4AG

Ben Benson Farriery

Swalcliffe Grange

Swalcliffe
 Banbury
 OX15 5EX

Project Title
 Internal and external alterations to part of existing stable building to allow use as a farrier's forge together with ancillary offices.

Drawing Title

Survey

Plans Sections Elevations

Drawn by	Date	Drawing Scale
HF	April 2015	1:100
Checked by	Date	
SR	April 2015	

Drawing Number	Revision	Paper Size
3017 - S1		A2

15/007481F