

SURVEY INFORMATION
 MK Surveys - 01908 565541
 DRG NUMBER: 17523 - Sheets 1-12
 DATE RECEIVED: 17/12/2014

ARCHITECT SITE PLAN INFORMATION
 PRP Architects
 DRG NUMBER: AA2691(3)_1010 Rev C
 DATE RECEIVED: 07/10/2015

- NOTES**
- All dimensions and levels are in metres unless otherwise noted
 - This drawing is to be read in conjunction with the relevant Architect's/Engineer's drawings, specifications and CDM documentation
 - This drawings has been produced electronically and may have been photo reduced or enlarged when copied. Work to figured dimensions only (DO NOT SCALE). All dimensions to be checked on site. Any errors or omissions to be reported to the engineer immediately.
 - This drawing contains coloured lines / information that may not be clear if reproduced in black and white.

DESIGNERS CDM NOTE - RESIDUAL RISKS NOT IDENTIFIED



The design Engineer(s) have assessed this design as the scheme has been developed in order to identify if there are any residual risk hazards (i.e. unusual, unexpected, abnormal or difficult).

No residual risks have been identified for this scheme and therefore no entries were added to the risk register.

This statement assumes that a competent Contractor with the appropriate qualified staff will be employed for the works, and that they will be familiar with site wide construction risks and hazards that they can reasonably be expected to encounter as part of their work.

Key

FFL=88.20	Finished Floor Level
150	Step in building
Retaining Wall	
Proposed road contour	
Hydr proposed road contour	
1:20	Direction and grade of fall
Proposed level	
Existing level	

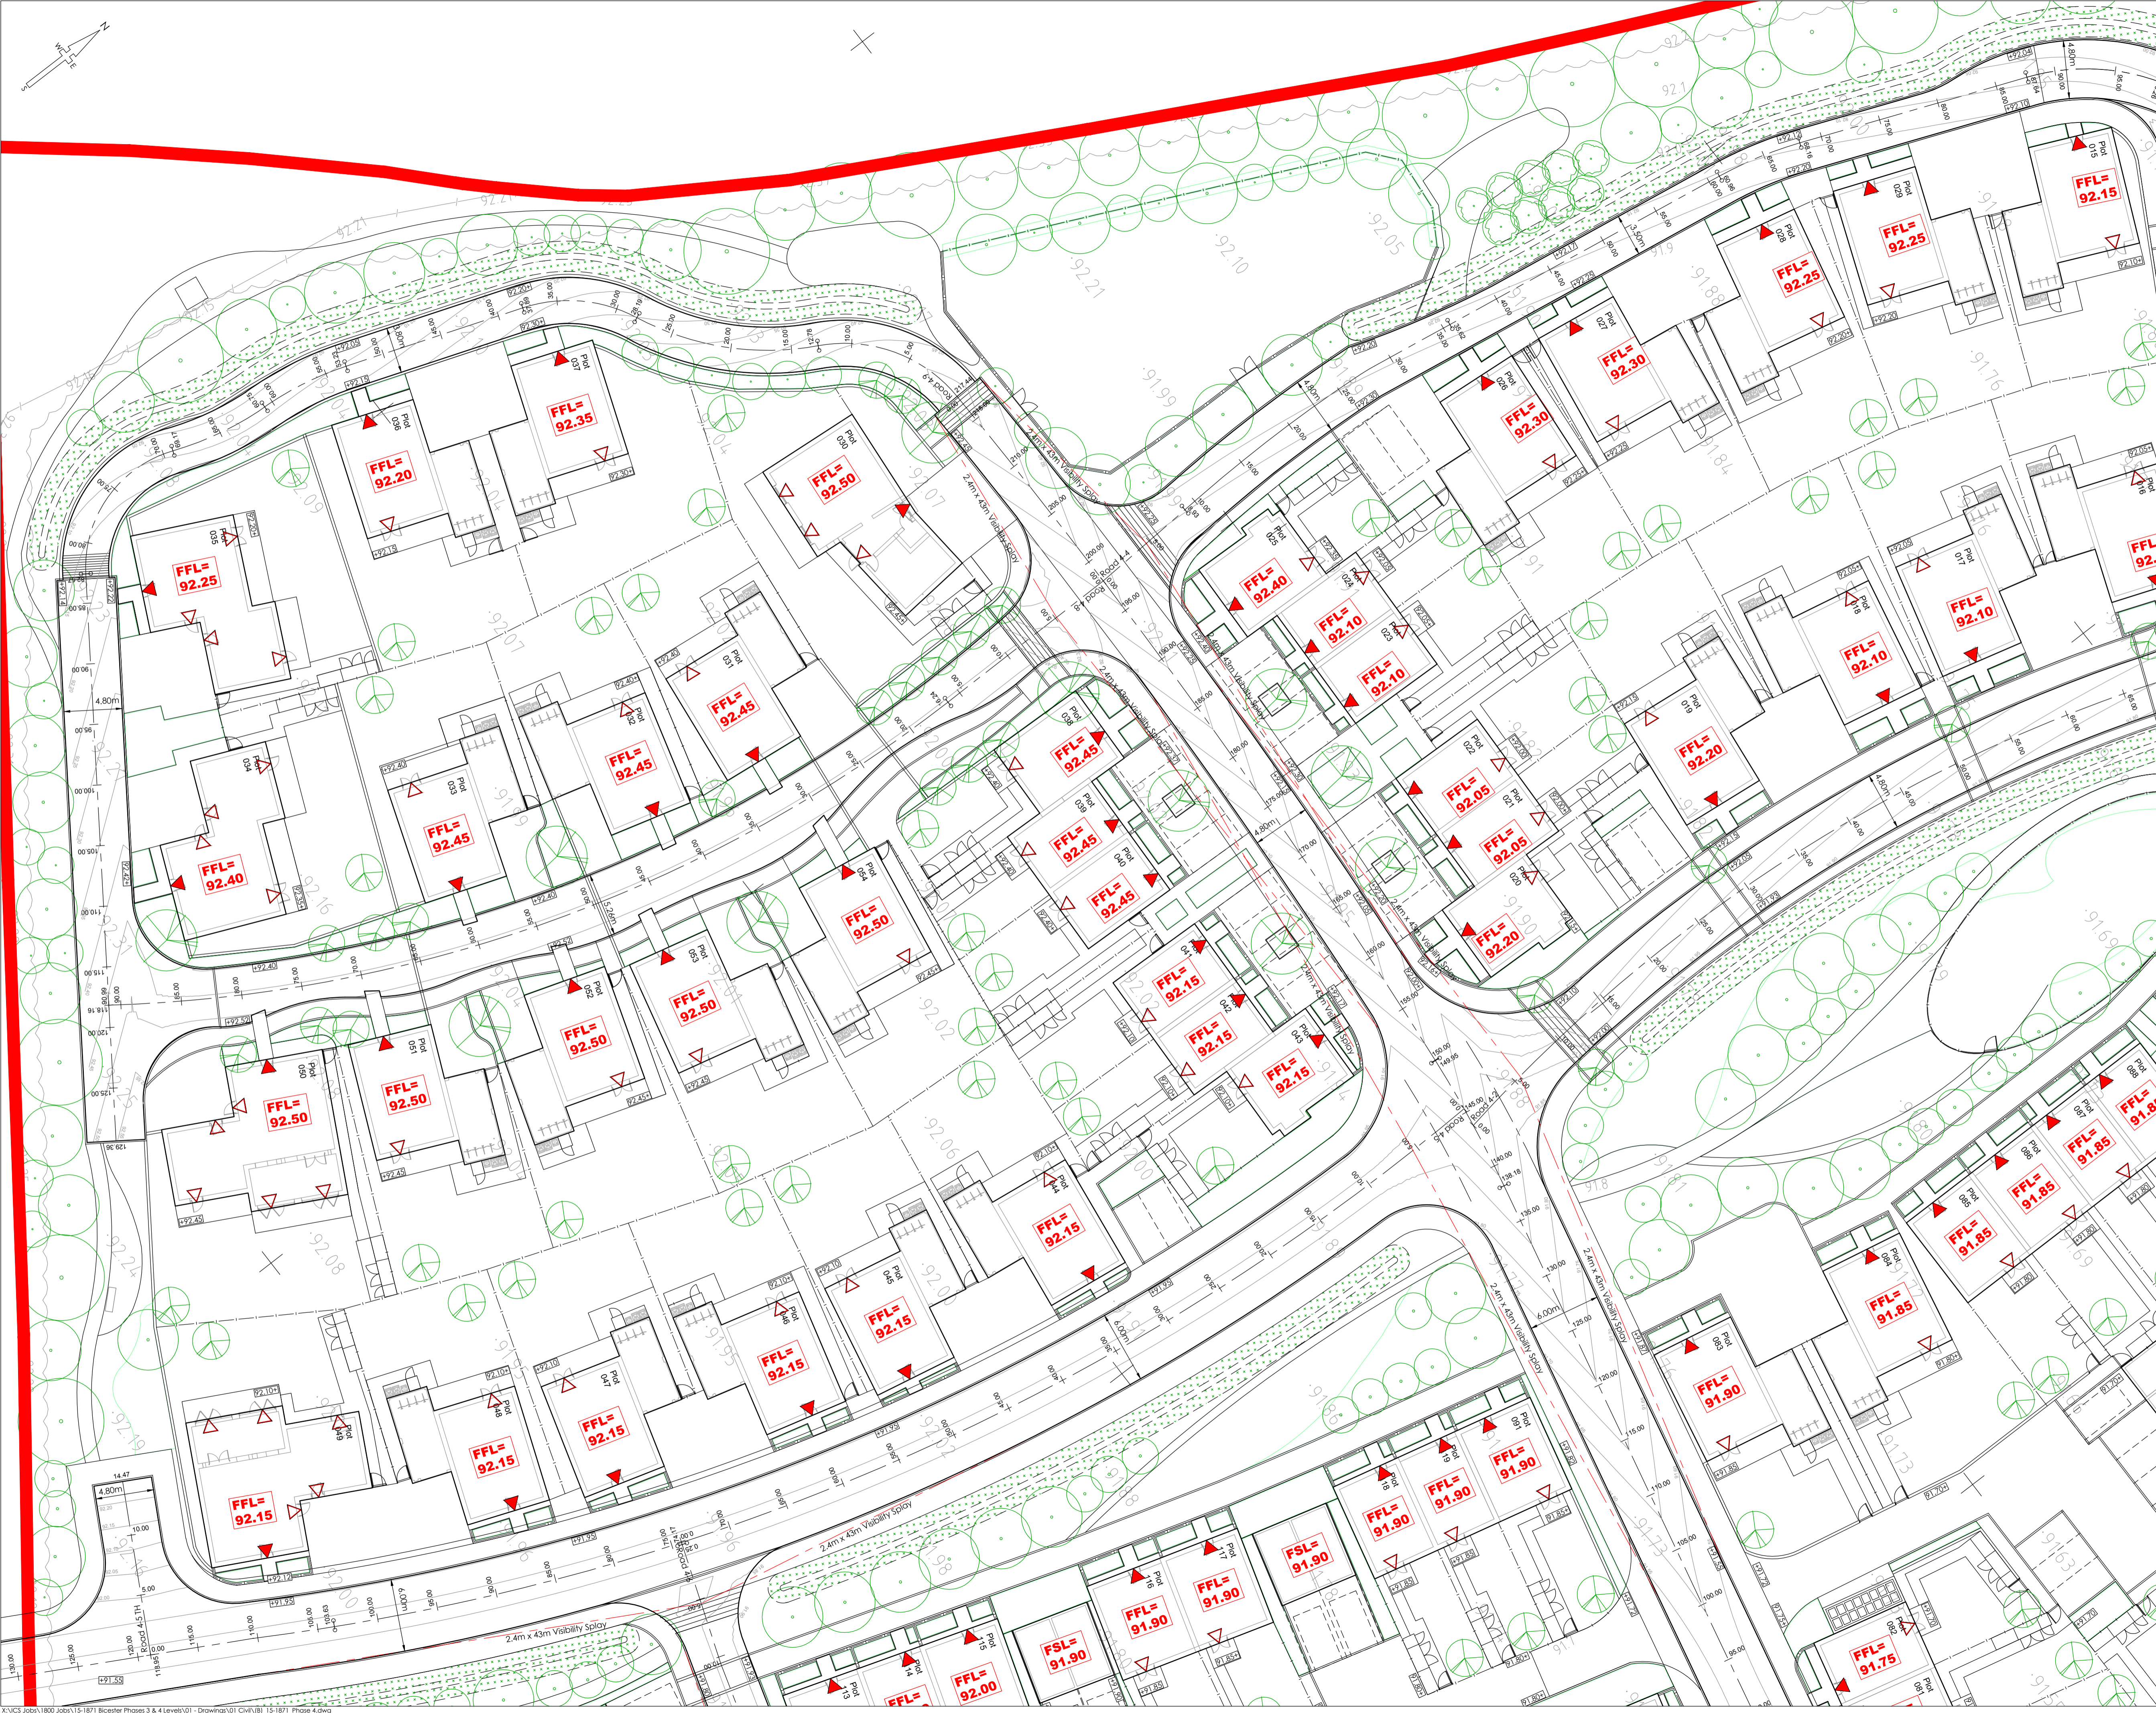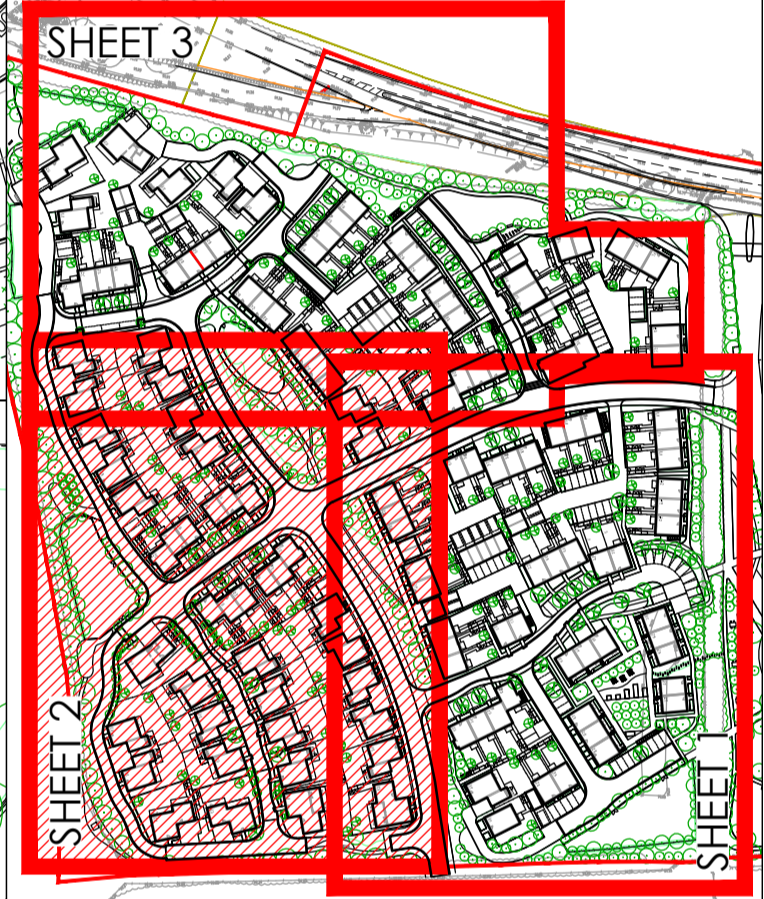



P02	NJ	TST	Site Layout Updated	13/10/15
P01	NJ	TST	Initial Issue	06/08/15
Rev	Drawn by	Chk'd by	Comments	Date

DRAWING TITLE
 Existing & Proposed Level Plan
 Sheet 2/3

PROJECT
 Phase 4
 Bicester Eco Village
 Bicester
 Oxon

DESIGNED BY TST	DRAFTED BY NJ	APPROVED BY DJ
DATE 06/08/2015	STATUS PLANNING	
SCALE 1:250 @ A1	Scale bar @ 1:250 0m 4.25m 12.5m	

CLIENT

JOB NUMBER 15-1871 **DRAWING NUMBER** 102-2 **REVISION** P02