

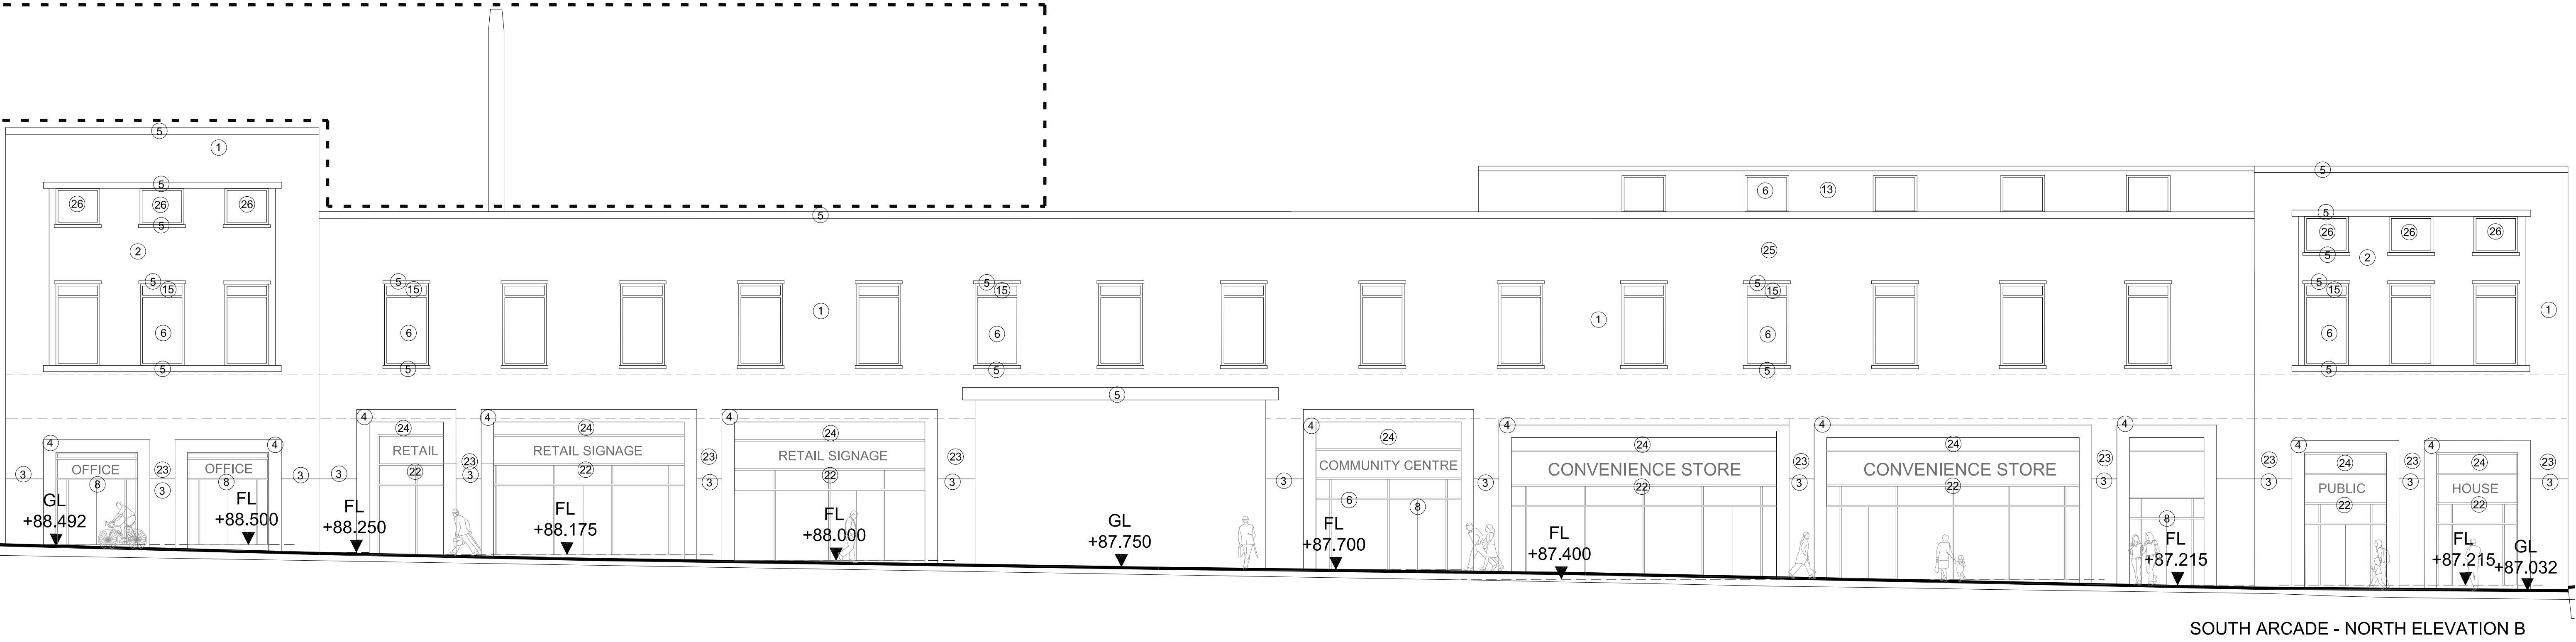


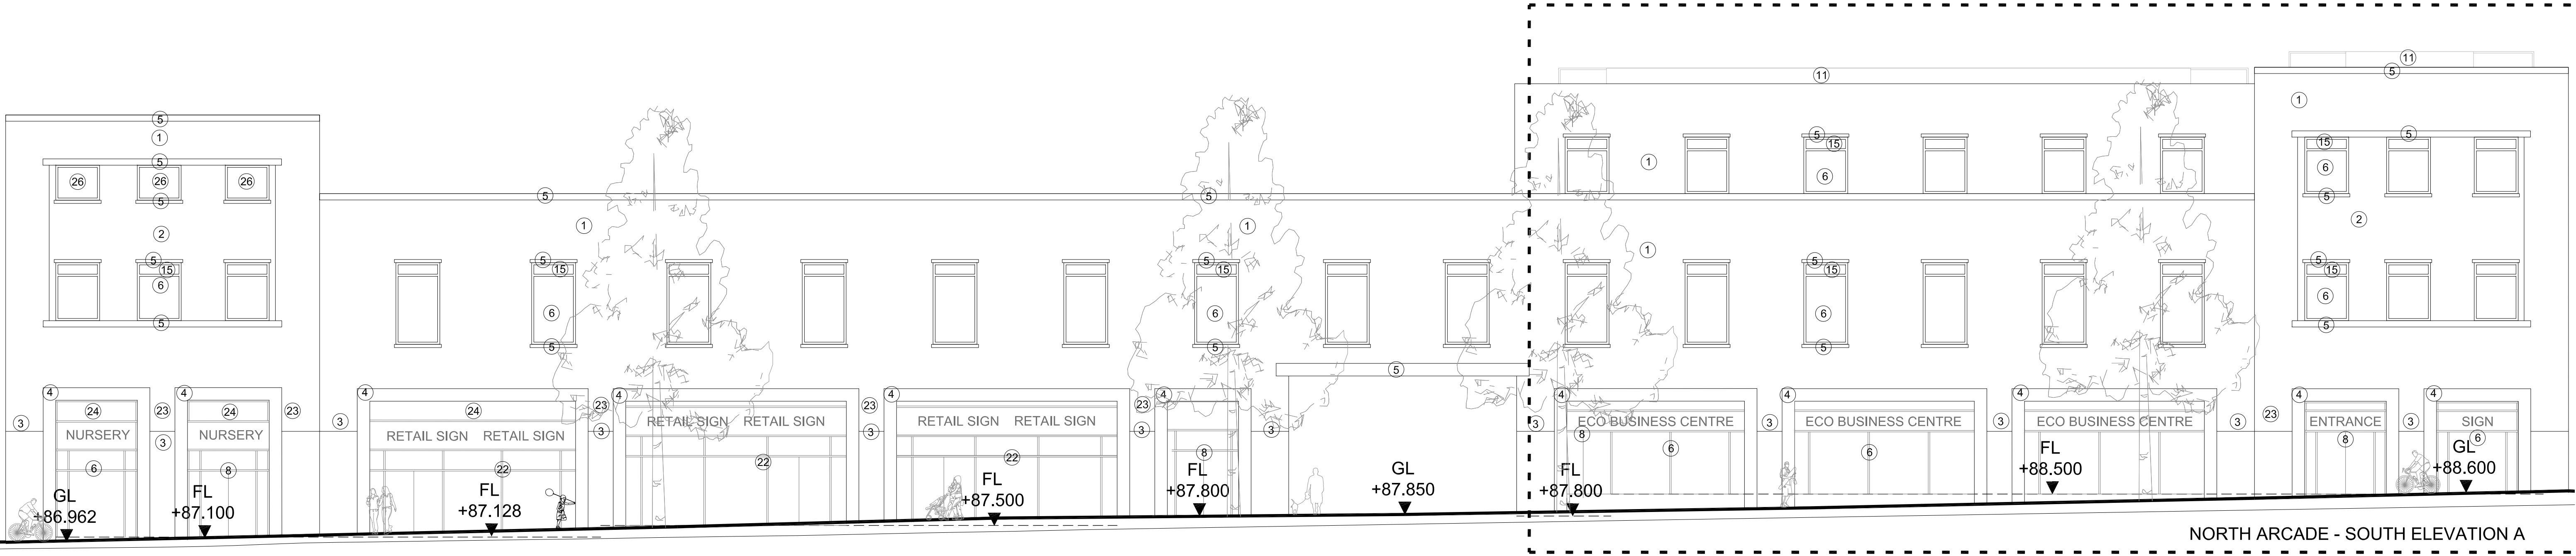


- KEY
- 1 - BUFF BRICK MULTI
 - 2 - BUFF BRICK MULTI PATTERNED TEXTURE RECESSED
 - 3 - COURSED STONEWORK [BECKSTONE 'NATURAL LIGHT WEATHERED' [TUMBLED]; LAID IN RANDOM COURSE HEIGHTS - NO JUMPERS]
 - 4 - RECONSTITUTED STONE PORTAL [COLOUR PORTLAND]
 - 5 - RECONSTITUTED STONE CILLS AND LINTEL [COLOUR PORTLAND]
 - 6 - ALUMINIUM FRAME [COLOUR GREY] DOUBLE CLEAR GLAZED WINDOW
 - 7 - GLASS BALUSTRADE
 - 8 - ALUMINIUM FRAME [COLOUR GREY] DOUBLE CLEAR GLAZED DOORS
 - 9 - PV PANELS ON GREY COLOUR PROFILE METAL ROOF
 - 10 - PV PANELS ON SEDUM GREEN ROOF
 - 11 - GREY COLOUR TUBULAR STEEL HANDRAIL
 - 12 - GREY COLOUR STEEL STAIR
 - 13 - SLATE ROOF
 - 14 - TIMBER CLADDING ON STEEL FRAME [COLOUR GREY]
 - 15 - OBSCURED OR TINTED GLASS
 - 16 - SOLAR SHADING ALUMINIUM [COLOUR GREY]
 - 17 - CANOPY ROLLERBLINDS
 - 18 - CAR PARK SOLAR PANELS ON FABRIC CANOPY
 - 19 - COVERED CYCLE SHELTER GALVANISED STEEL
 - 20 - INSULATED LOADING DOOR
 - 21 - STEEL DOOR [COLOUR GREY]
 - 22 - GLAZED DOOR AND SIGNAGE SHOPFRONT BY TENANTS

- 23 - PROJECTING SHOPFRONT SIGNS
 - 24 - RENDER ON INNER WALL [COLOUR WHITE]
 - 25 - EXTERNAL GREY COLOUR RAINWATER PIPE AND GUTTER
 - 26 - BRICK VENTS
- NOTE: WHERE MATERIALS ARE NOT MARKED REPEAT AS ADJACENT
- GL - EXTERNAL GROUND LEVEL
FL - INTERNAL FLOOR LEVEL
- ECO BUSINESS CENTRE INDICATIVE & APPROVED ENERGY CENTRE (NOT INCLUDED IN APPLICATION)

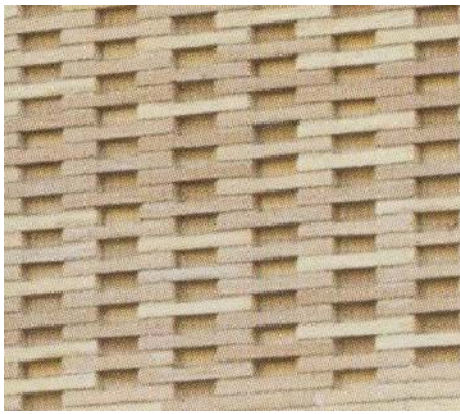

② - BUFF BRICK MULTI PATTERNED TEXTURE RECESSED PRECEDENT FROM TURNMILL CLARKENWELL, LONDON

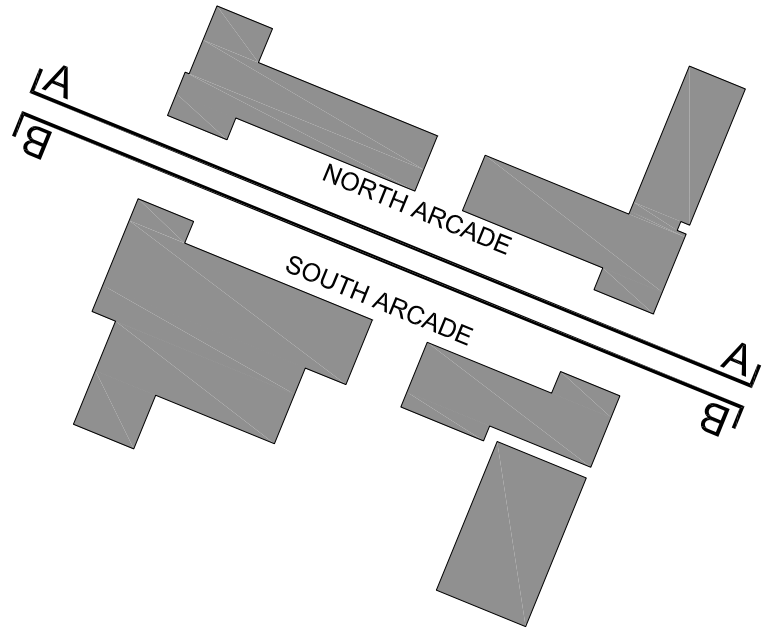

CLIENT	REVISIONS	DATE	STATUS	SCALE	PROJECT	DRAWING NAME	DRAWING NUMBER
	1st Issue: 24 04 15 Rev A: 05 11 15	24 04 2015	PLANNING	1:100 @ A1 1:200 @ A3	NW BICESTER EXEMPLAR LOCAL CENTRE	NORTH ARCADE - SOUTH ELEVATION A SOUTH ARCADE - NORTH ELEVATION B	14058 (P) 120 Rev A

HIGGS

YOUNG

ARCHITECTS

HIGGS YOUNG ARCHITECTS LTD
54 BOSTON PLACE
LONDON NW1 6ER
Tel: 0044 (0)20 7724 9395
E-mail: info@higgsgyoung.com