

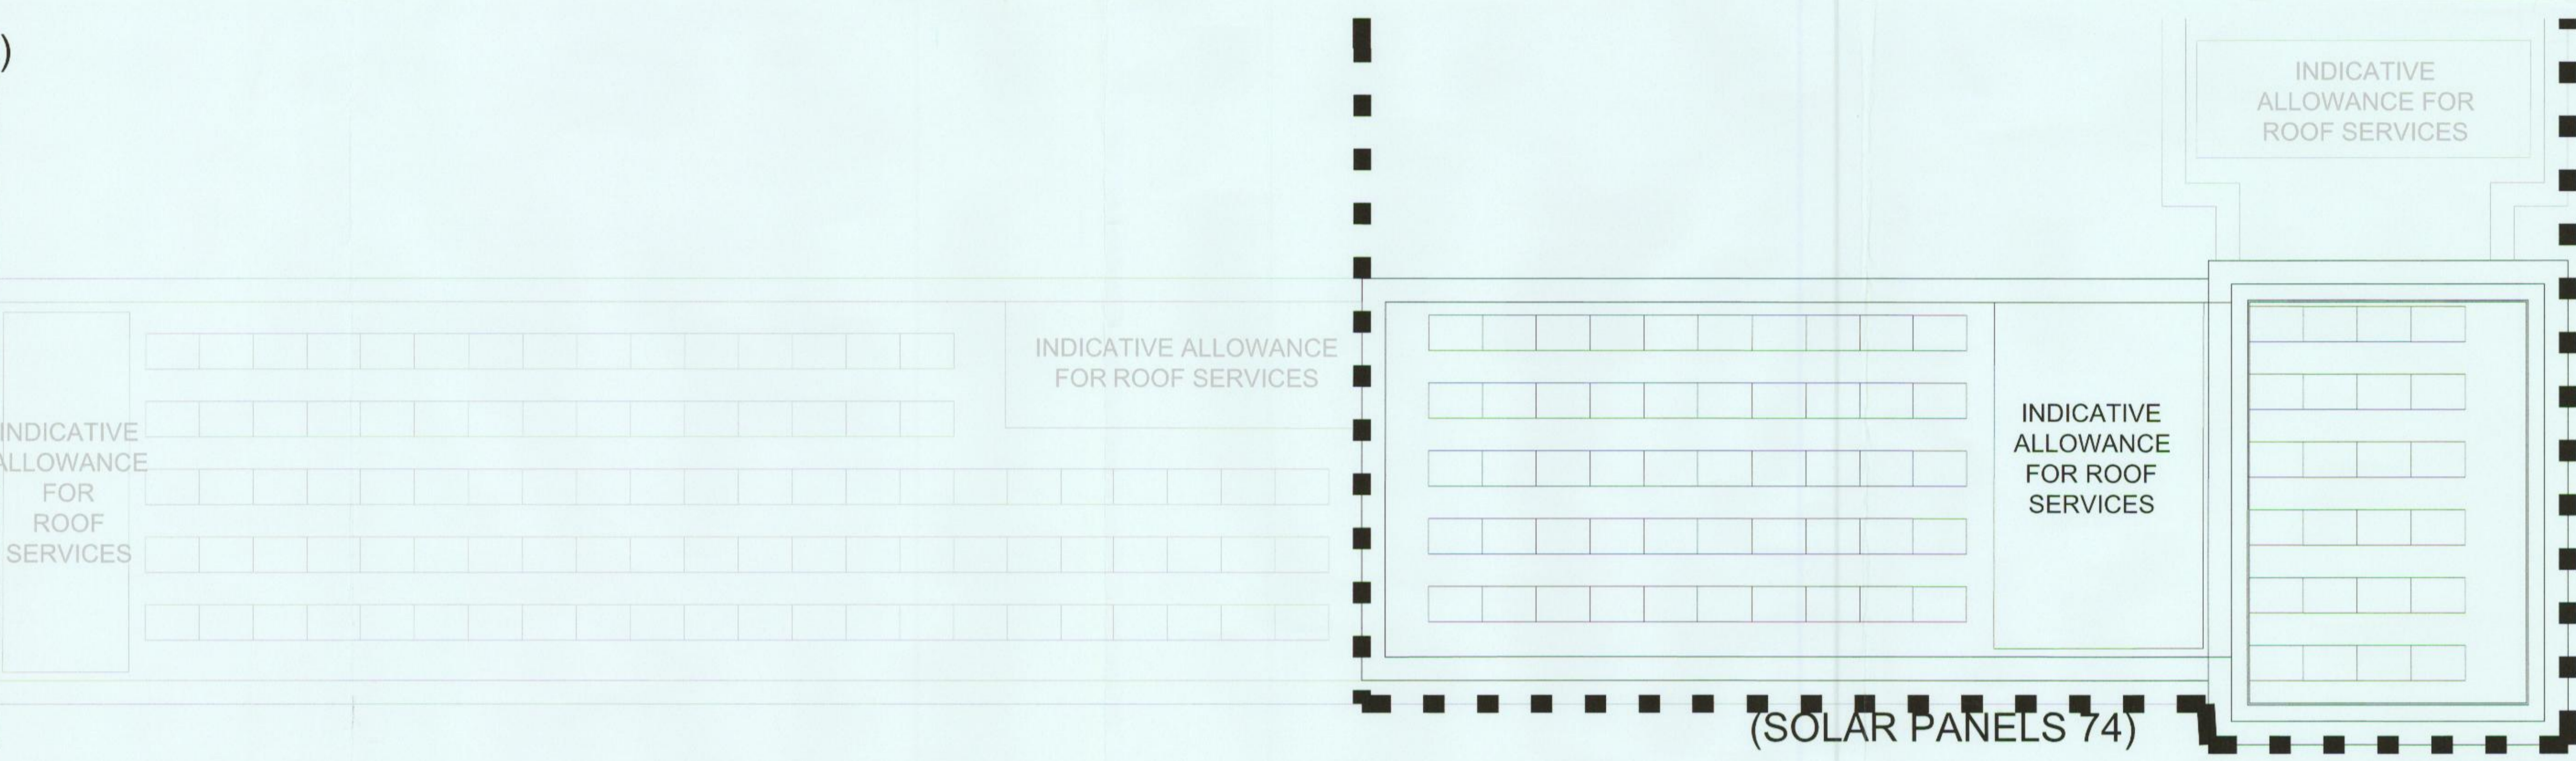


(SOLAR PANELS 28)

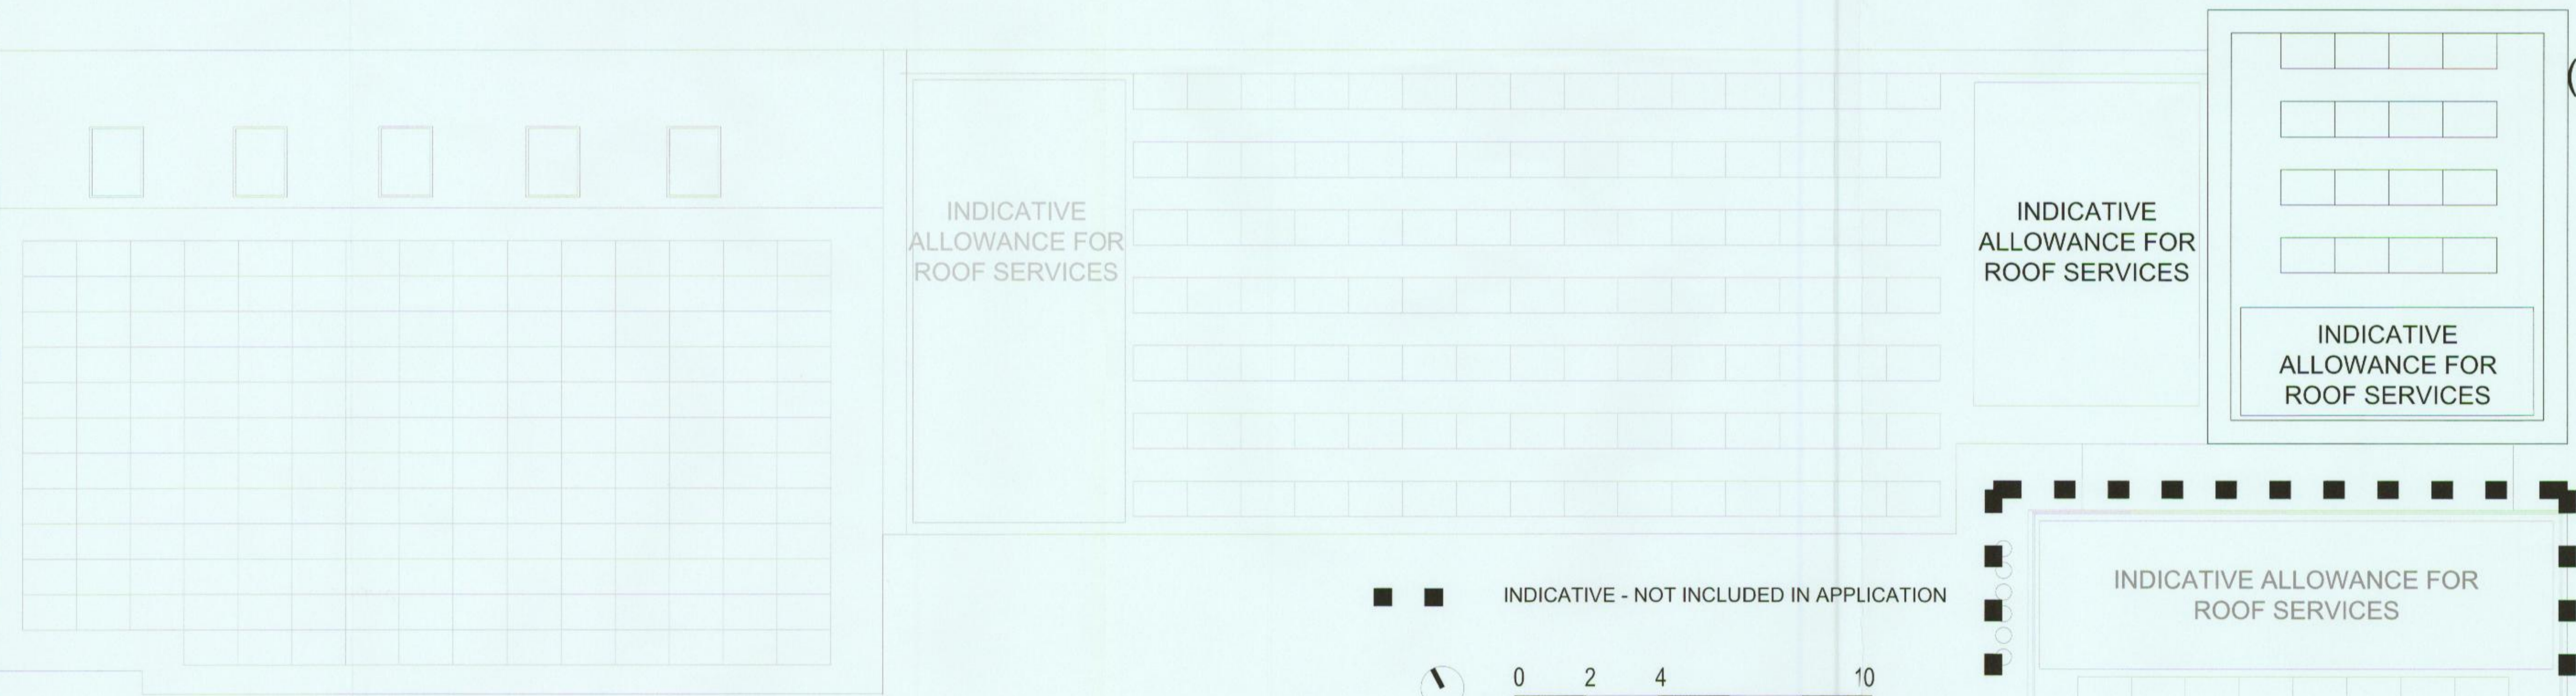


(SOLAR PANELS 74)

SOLAR PANELS 28)

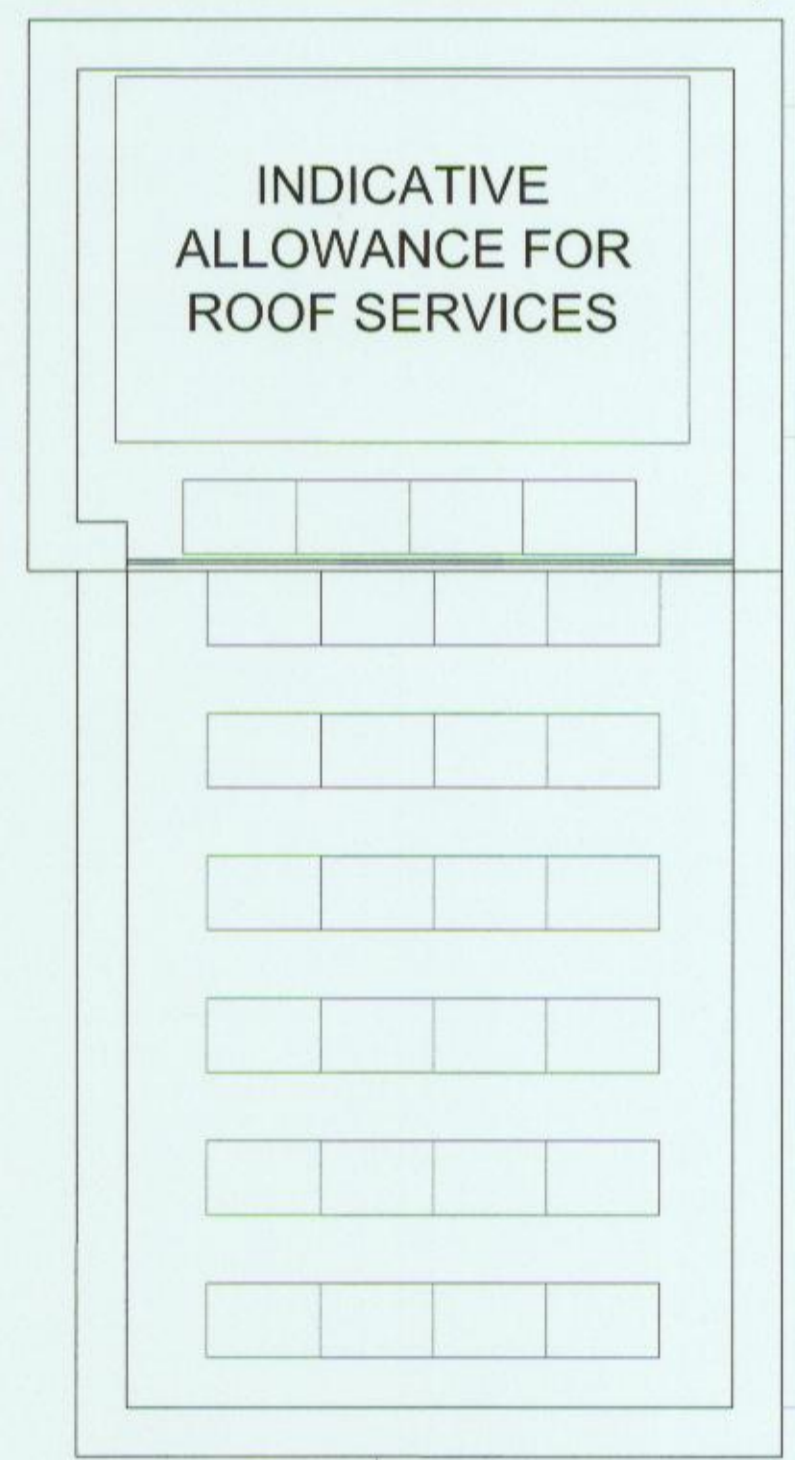

■ ■ INDICATIVE - NOT INCLUDED IN APPLICATION

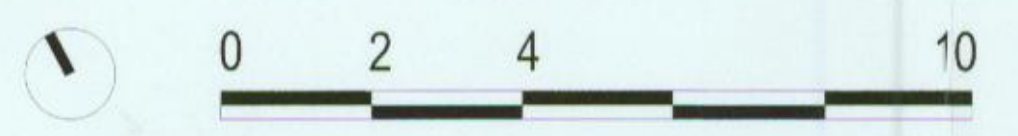

CLIENT	REVISIONS	DATE	STATUS	SCALE	PROJECT	DRAWING NAME	DRAWING NUMBER	HIGGS YOUNG ARCHITECTS	
		24 04 2015	PLANNING	1:100 @ A1 1:200 @ A3	NW BICESTER EXEMPLAR LOCAL CENTRE	NORTH & SOUTH ARCADE - ROOF PLAN	14058 (P) 117	HIGGS YOUNG ARCHITECTS LTD 54 BOSTON PLACE LONDON NW1 6ER Tel: 0044 (0)20 7724 9395 E-mail: info@higgsyoung.com	