


KEY:

PUBLIC PARKING	(37)
ECO BUSINESS PARKING	(23)
STAFF PARKING	(23)
TOTAL	(83)

NURSERY COVERED CYCLE PARKING - STAFF	(14)
ECO CENTRE COVERED CYCLE PARKING - STAFF	(8)
PUB COVERED CYCLE PARKING - STAFF	(24)
TOTAL - STAFF CYCLE PARKING	(46)

UN-COVERED CYCLE PARKING ON STREET - PUBLIC	(36)
COVERED CYCLE PARKING UNDER COMMUNITY CENTRE - PUBLIC	(24)
ECO CENTRE UN-COVERED CYCLE PARKING - PUBLIC	(8)
NURSERY CYCLE PARKING - PUBLIC	(6)
TOTAL - PUBLIC CYCLE PARKING	(74)

--- ECO BUSINESS CENTRE INDICATIVE & APPROVED ENERGY CENTRE (NOT INCLUDED IN APPLICATION)

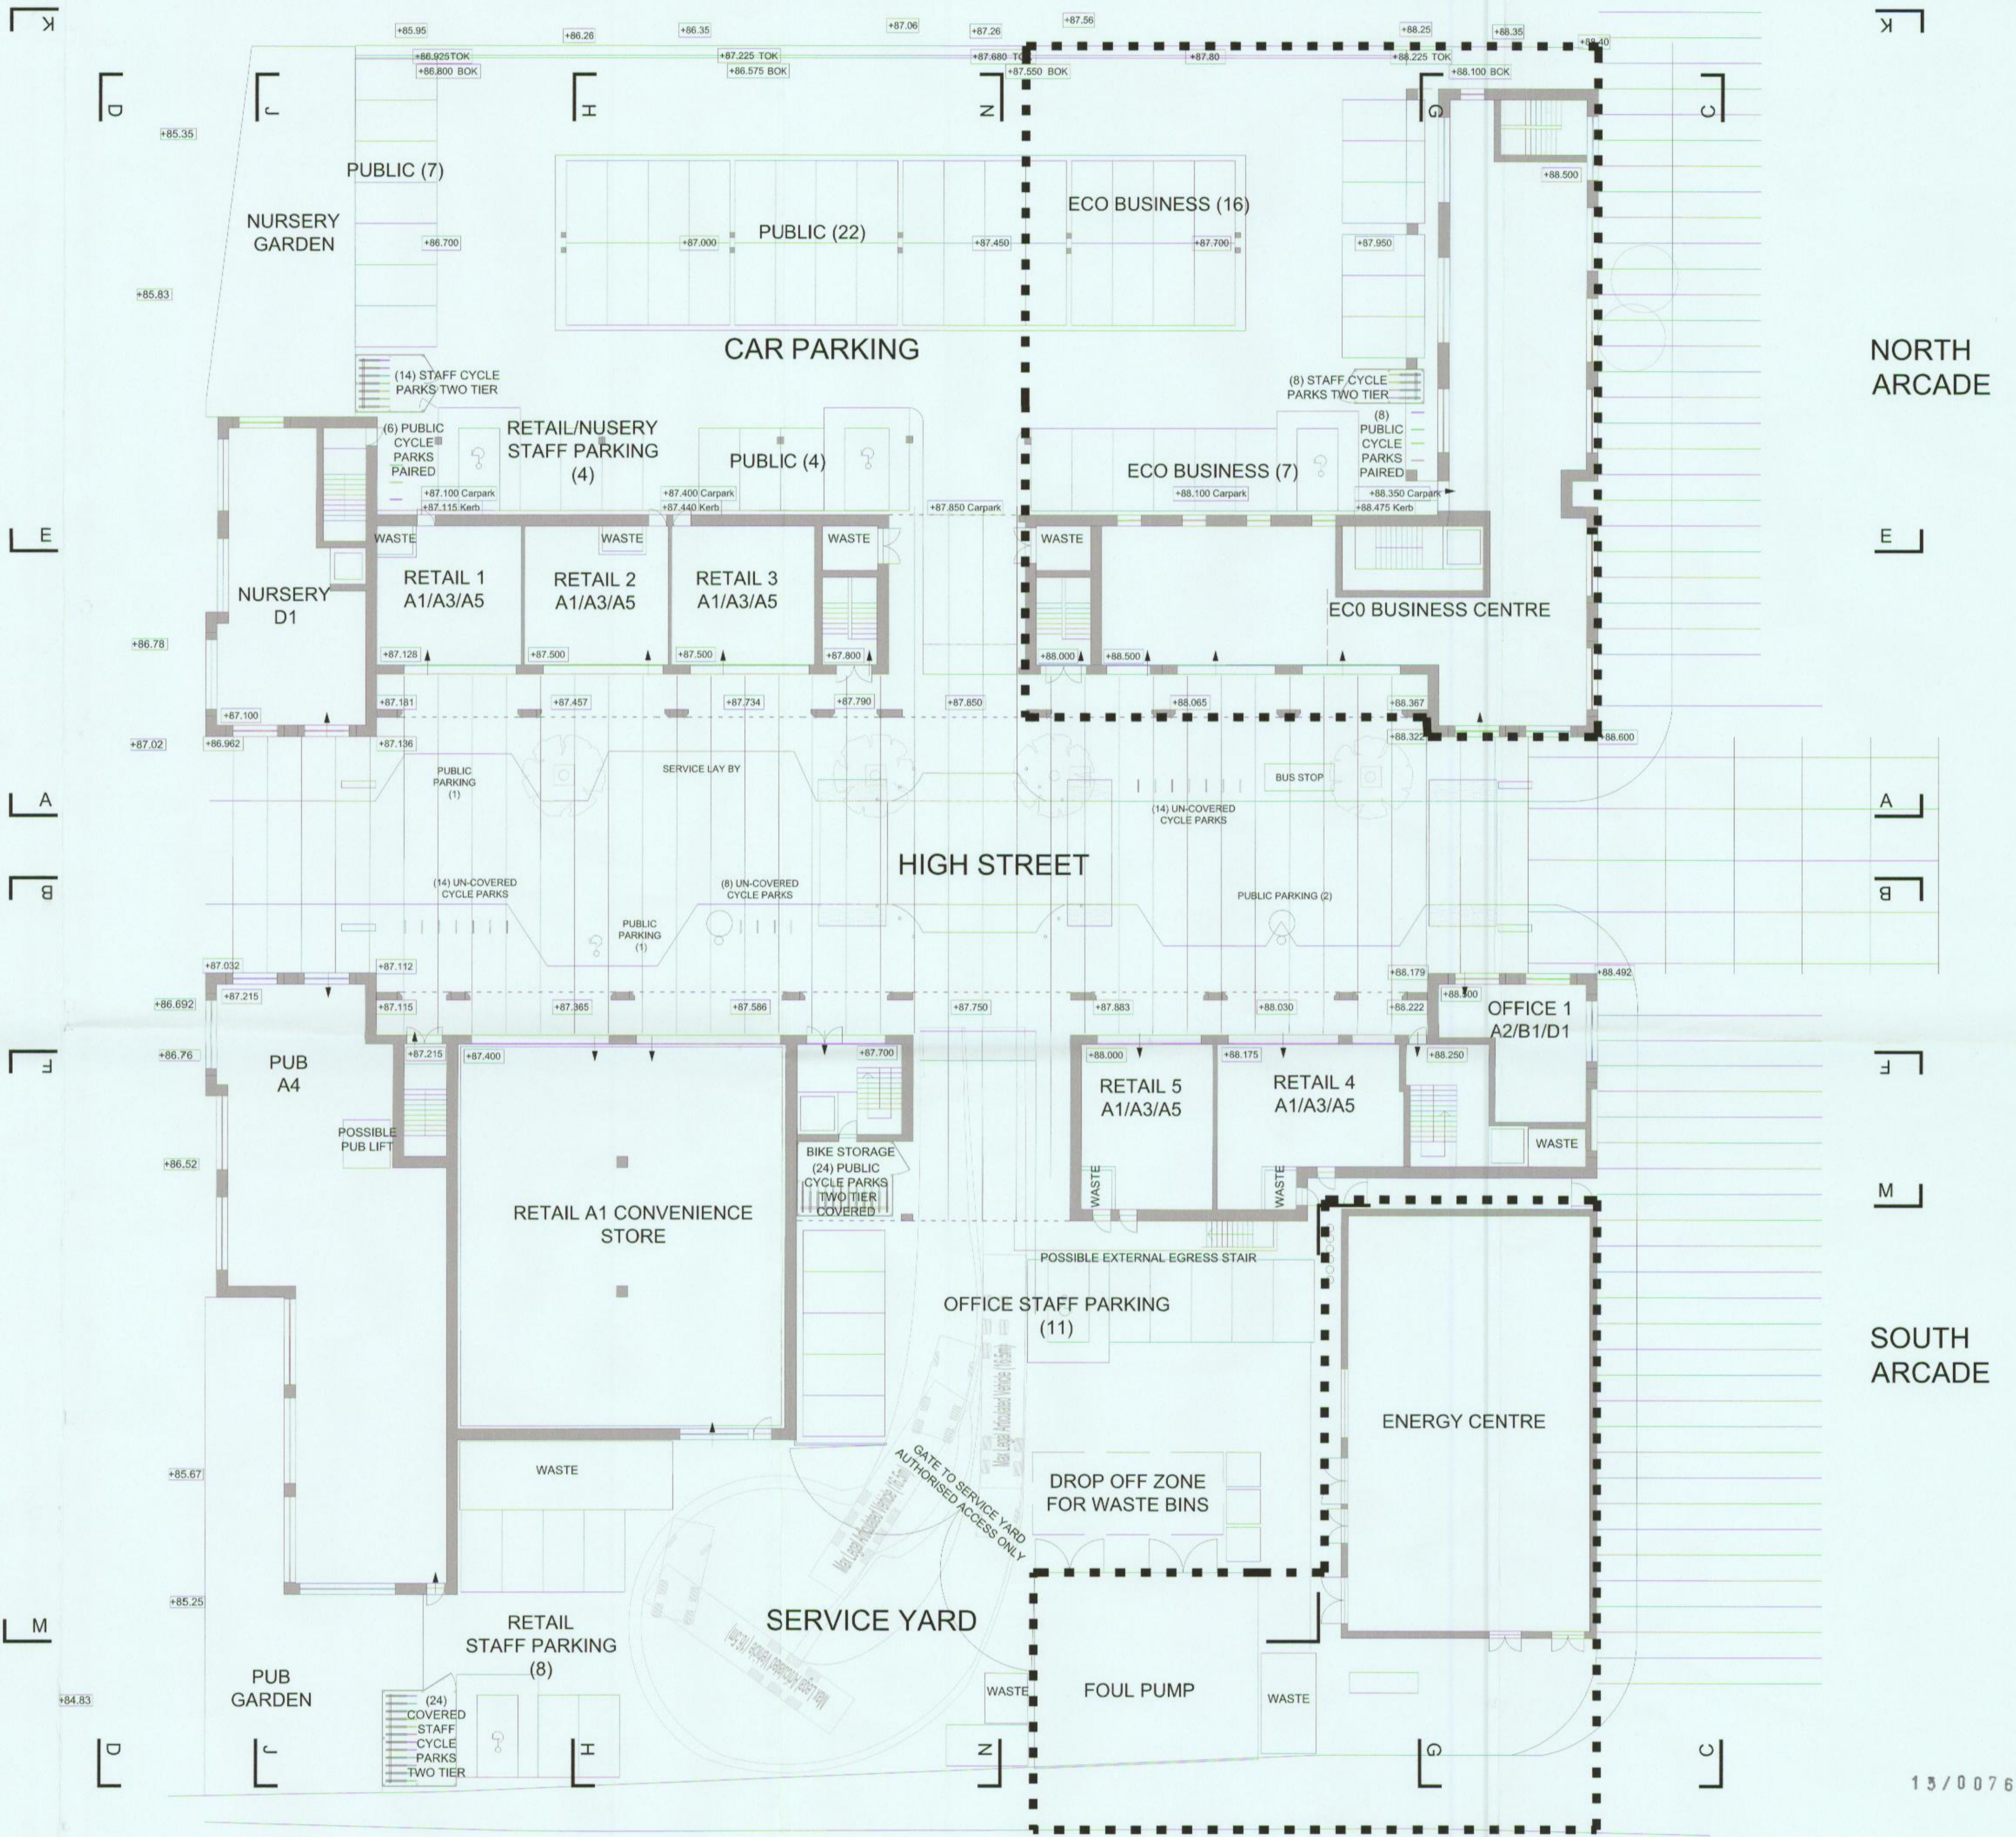

13/00760_F

CLIENT	REVISIONS	DATE	STATUS	SCALE	PROJECT	DRAWING NAME	DRAWING NUMBER
	rev K: 24 04 15	20 04 2015	PLANNING	1:200 @ A1 1:400 @ A3	NW BICESTER EXEMPLAR LOCAL CENTRE	GROUND FLOOR PLAN	14058 (P) 101 RevK

HIGGS YOUNG ARCHITECTS
 HIGGS YOUNG ARCHITECTS LTD
 54 BOSTON PLACE
 LONDON NW1 6ER
 Tel: 0044 (0)20 7724 9395
 E-mail: info@higgsgroup.com