





GROUND FLOOR PLAN

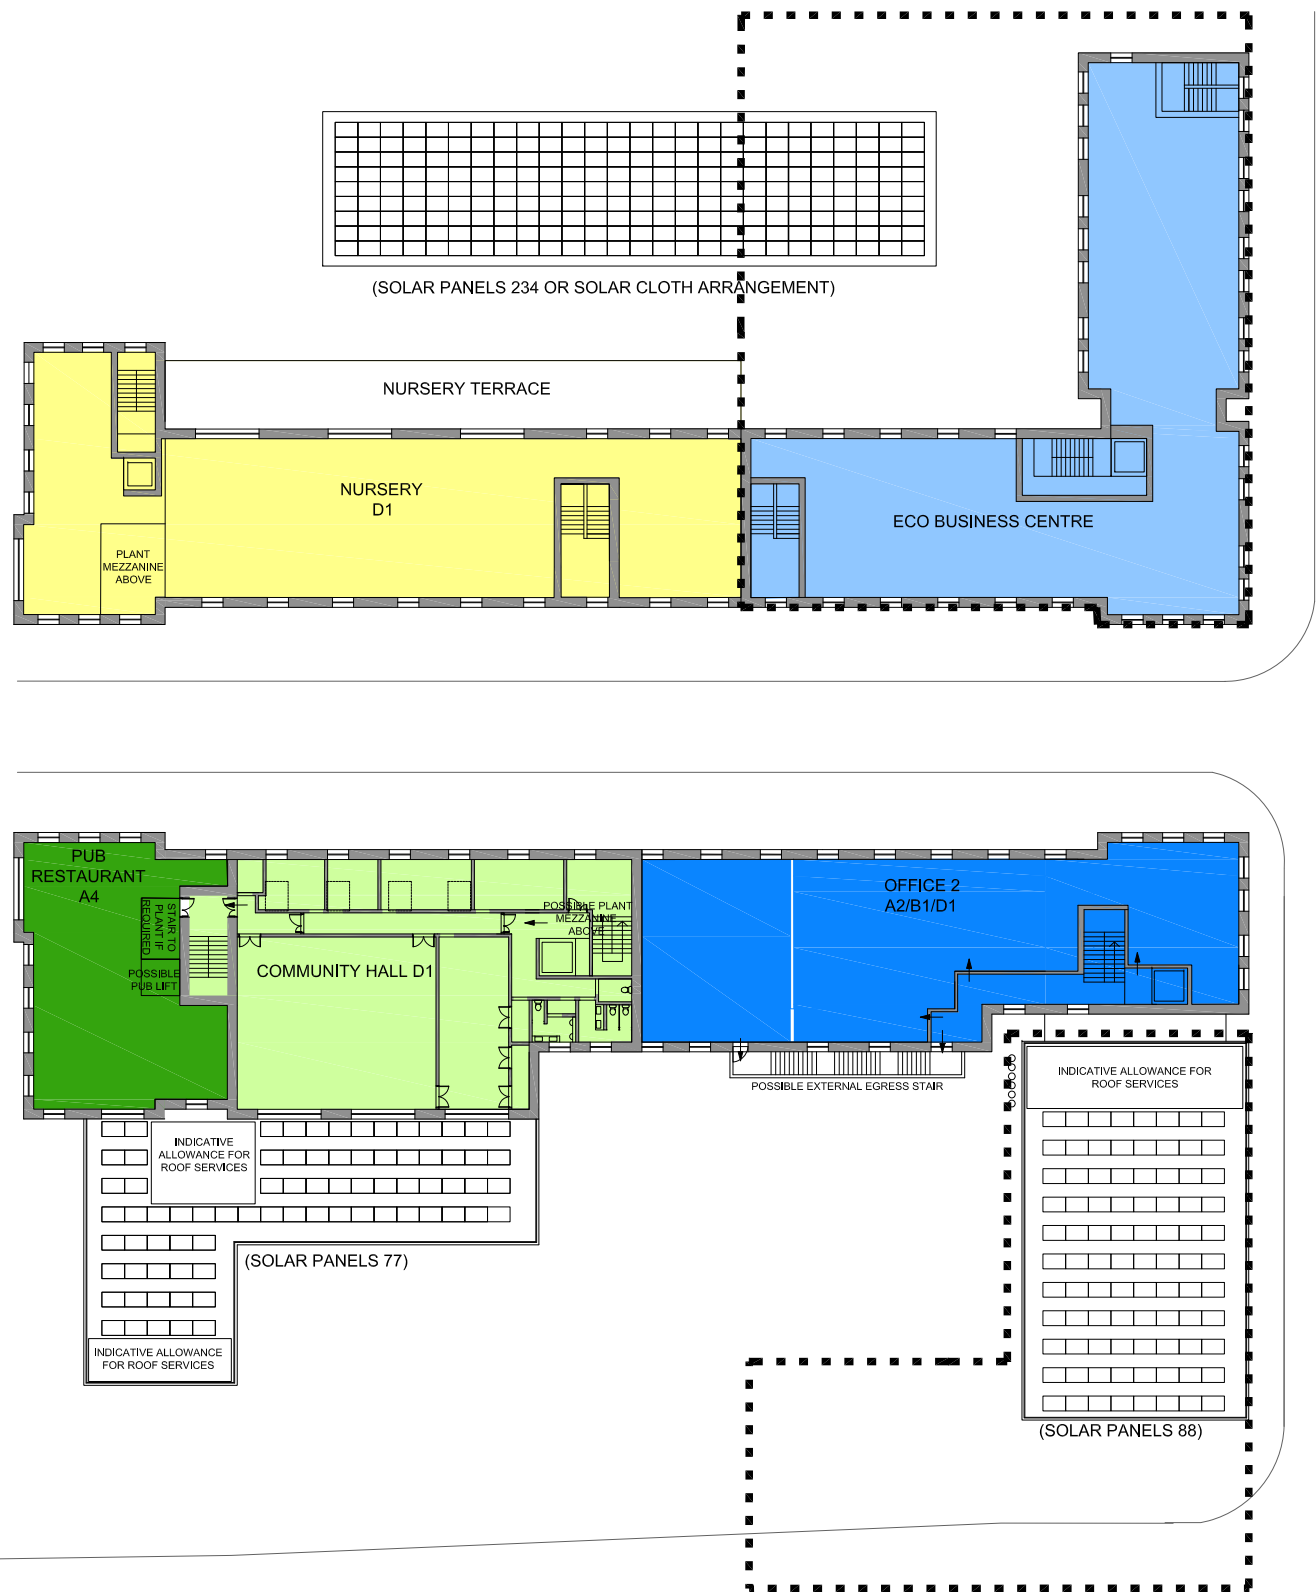


FIRST FLOOR PLAN

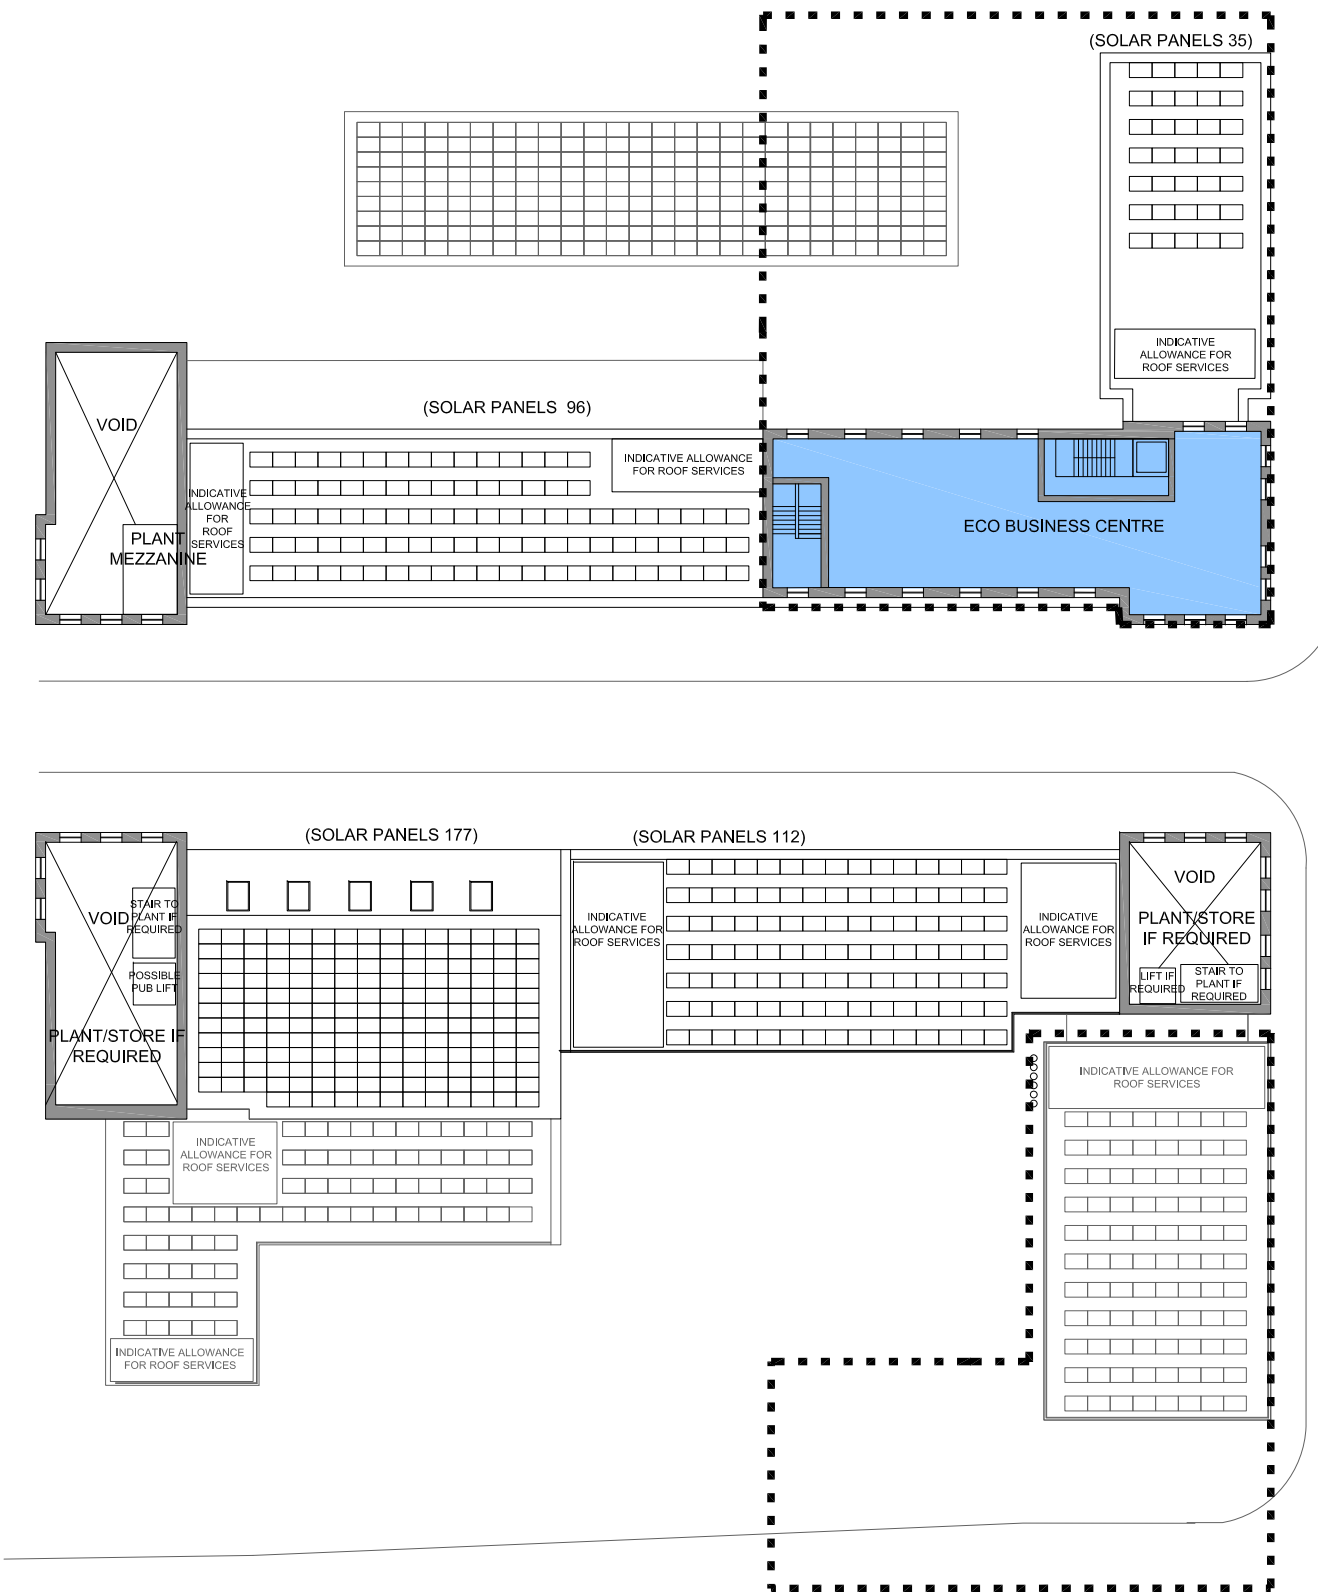

SECOND FLOOR PLAN

- KEY:
- NURSERY
 - COMMUNITY HALL
 - OFFICE
 - ECO BUSINESS CENTRE
 - ENERGY CENTRE
 - RETAIL
 - PUB

--- ECO BUSINESS CENTRE INDICATIVE & APPROVED ENERGY CENTRE (NOT INCLUDED IN APPLICATION)

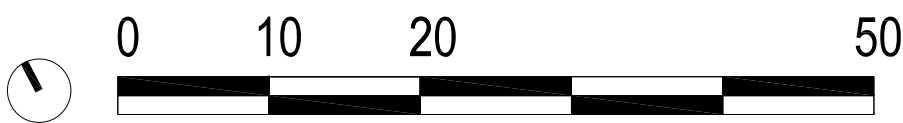

CLIENT	REVISIONS	DATE	STATUS	SCALE	PROJECT	DRAWING NAME	DRAWING NUMBER	HIGGS YOUNG ARCHITECTS	HIGGS YOUNG ARCHITECTS LTD 54 BOSTON PLACE LONDON NW1 6ER Tel: 0044 (0)20 7724 9395 E-mail: info@higgsyoung.com
a2dominion	rev A: 24 04 15	24 04 2015	PLANNING	1:500 @ A1 1:1000 @A3	NW BICESTER EXEMPLAR LOCAL CENTRE	PROPOSED FLOOR PLAN USES	14058 (P) 110 RevA		