

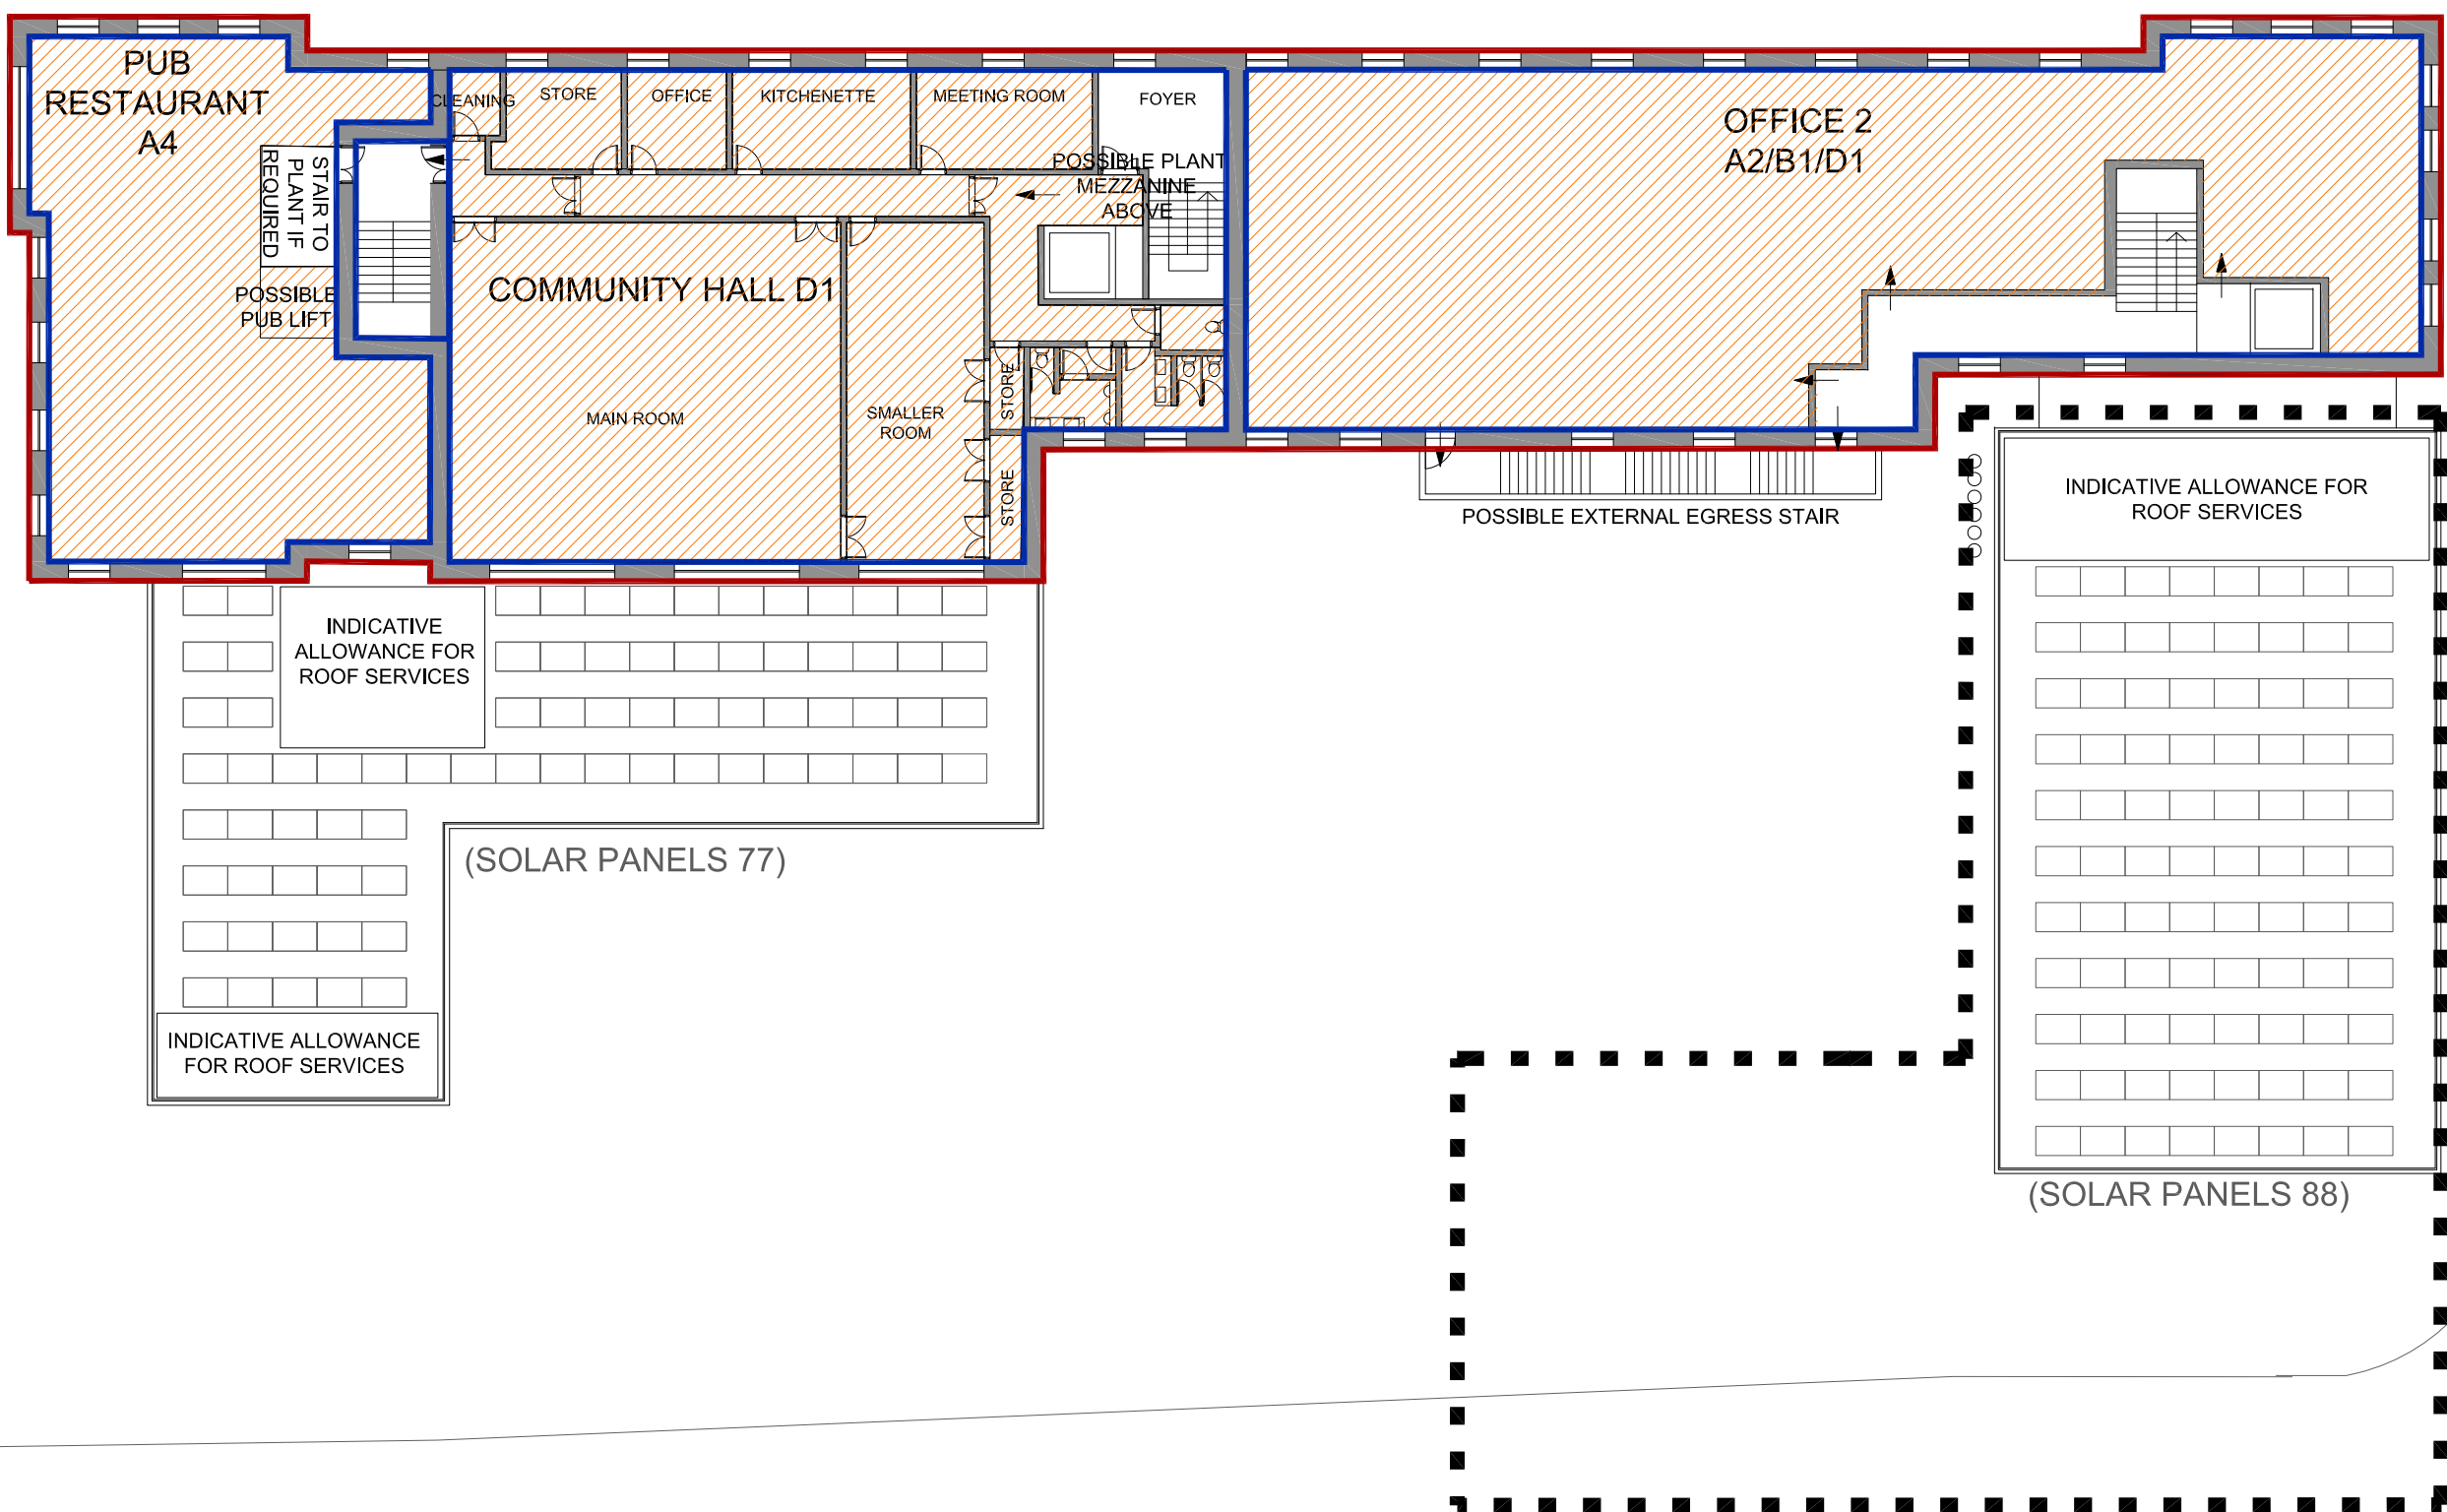


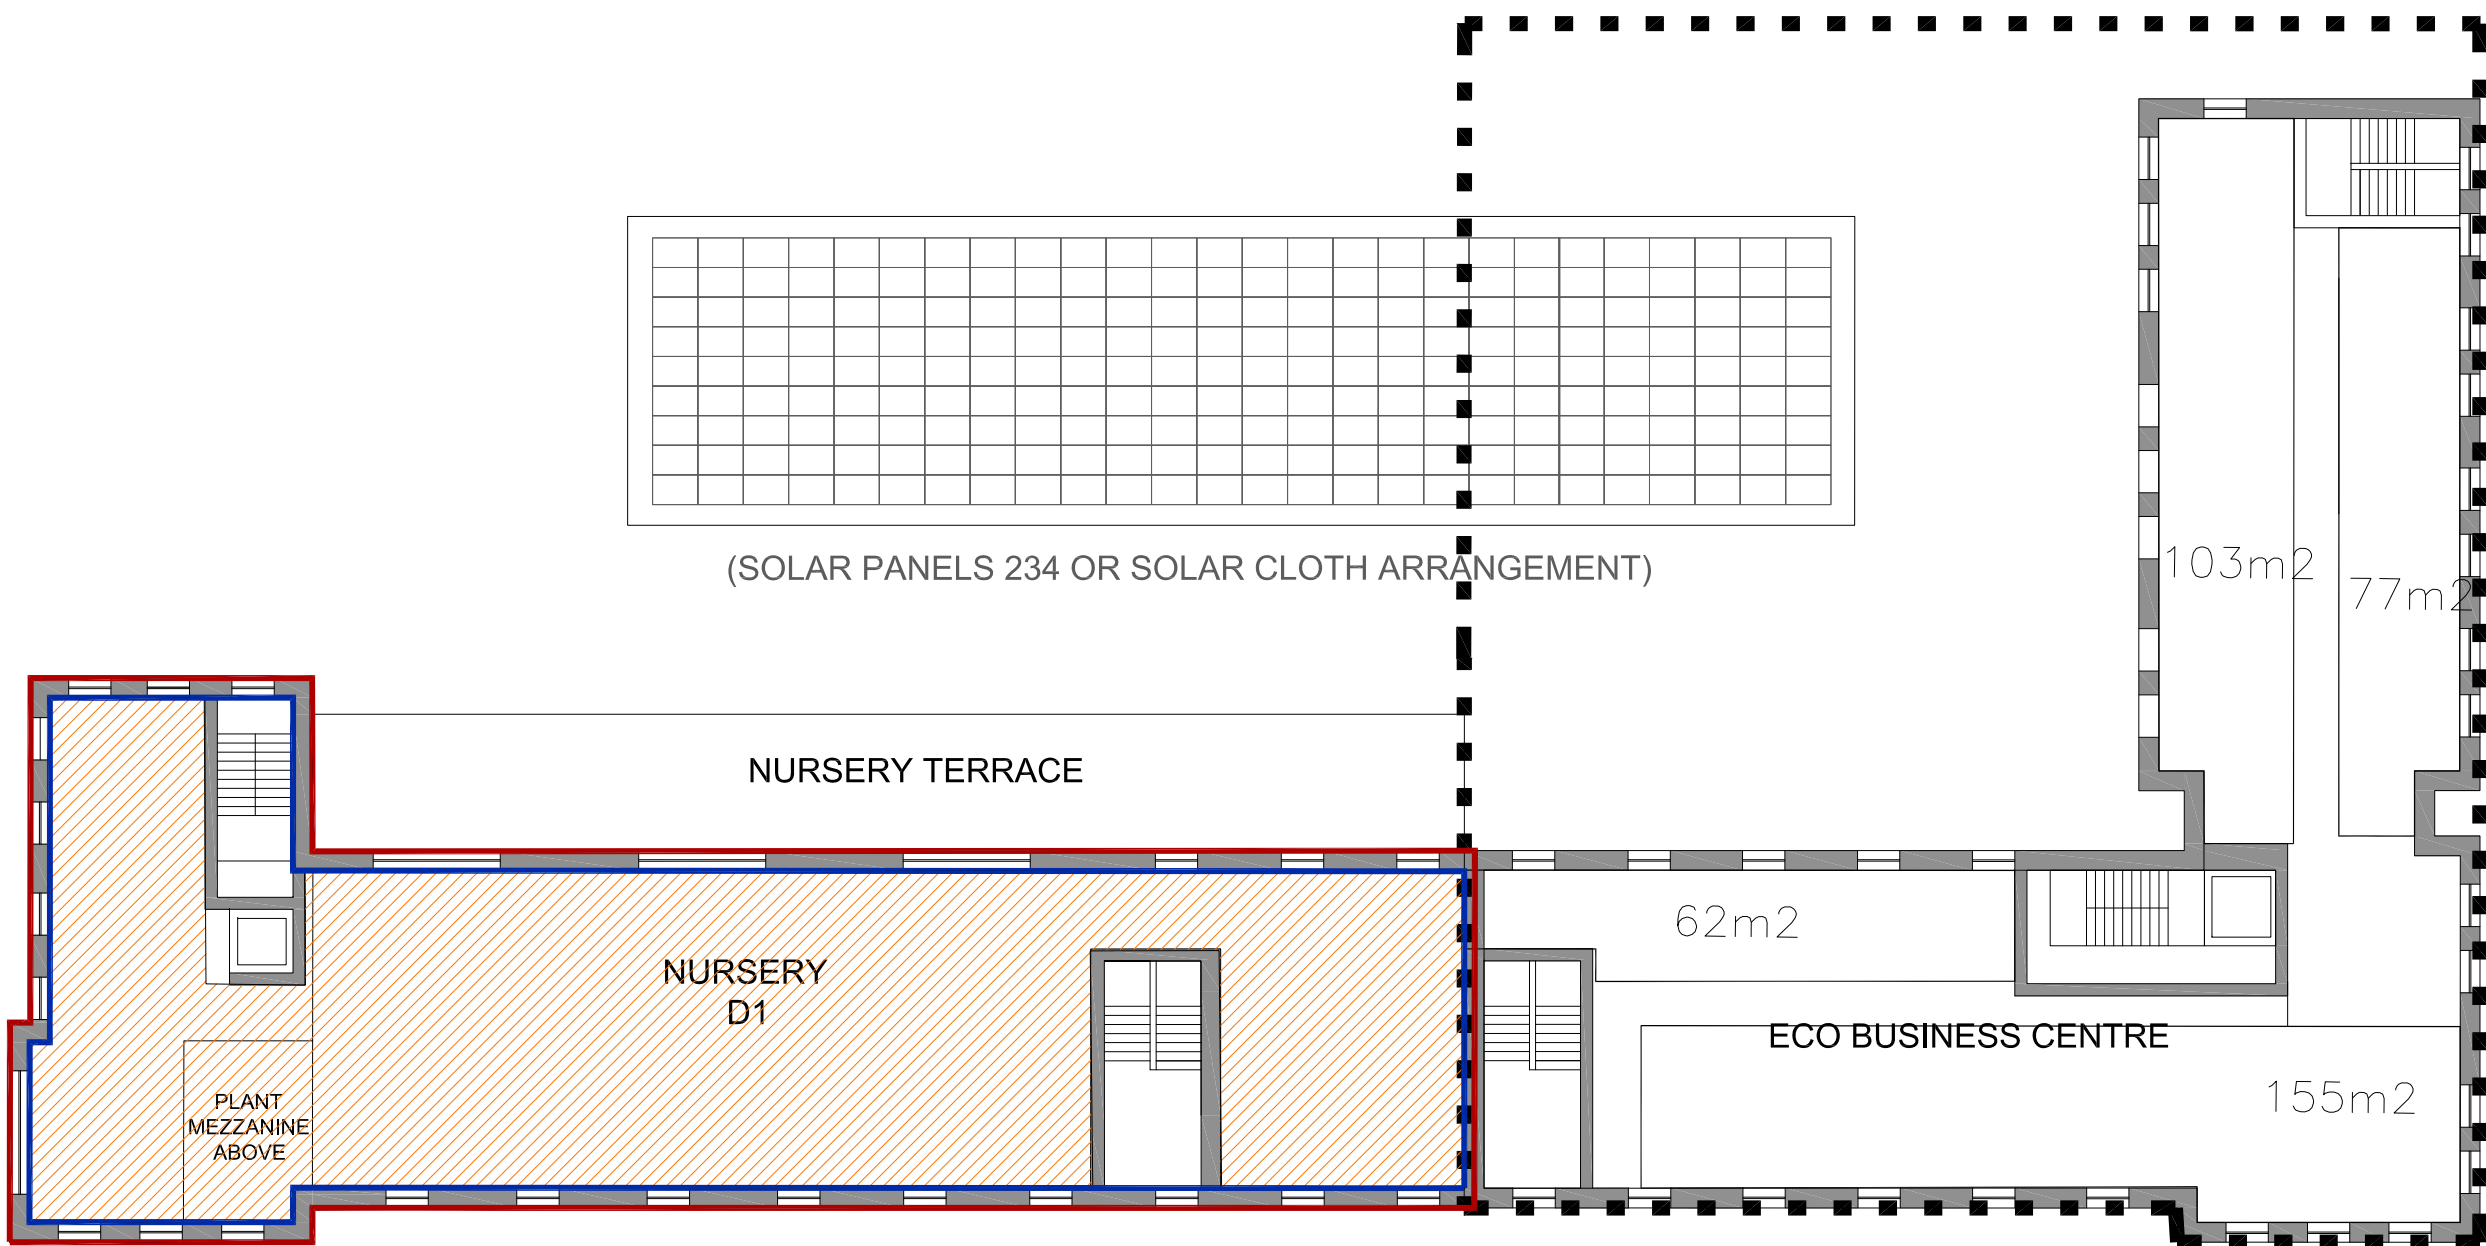

INDICATIVE - NOT INCLUDED IN APPLICATION
GROSS EXTERNAL AREA
GROSS INTERNAL AREA
NET INTERNAL AREA

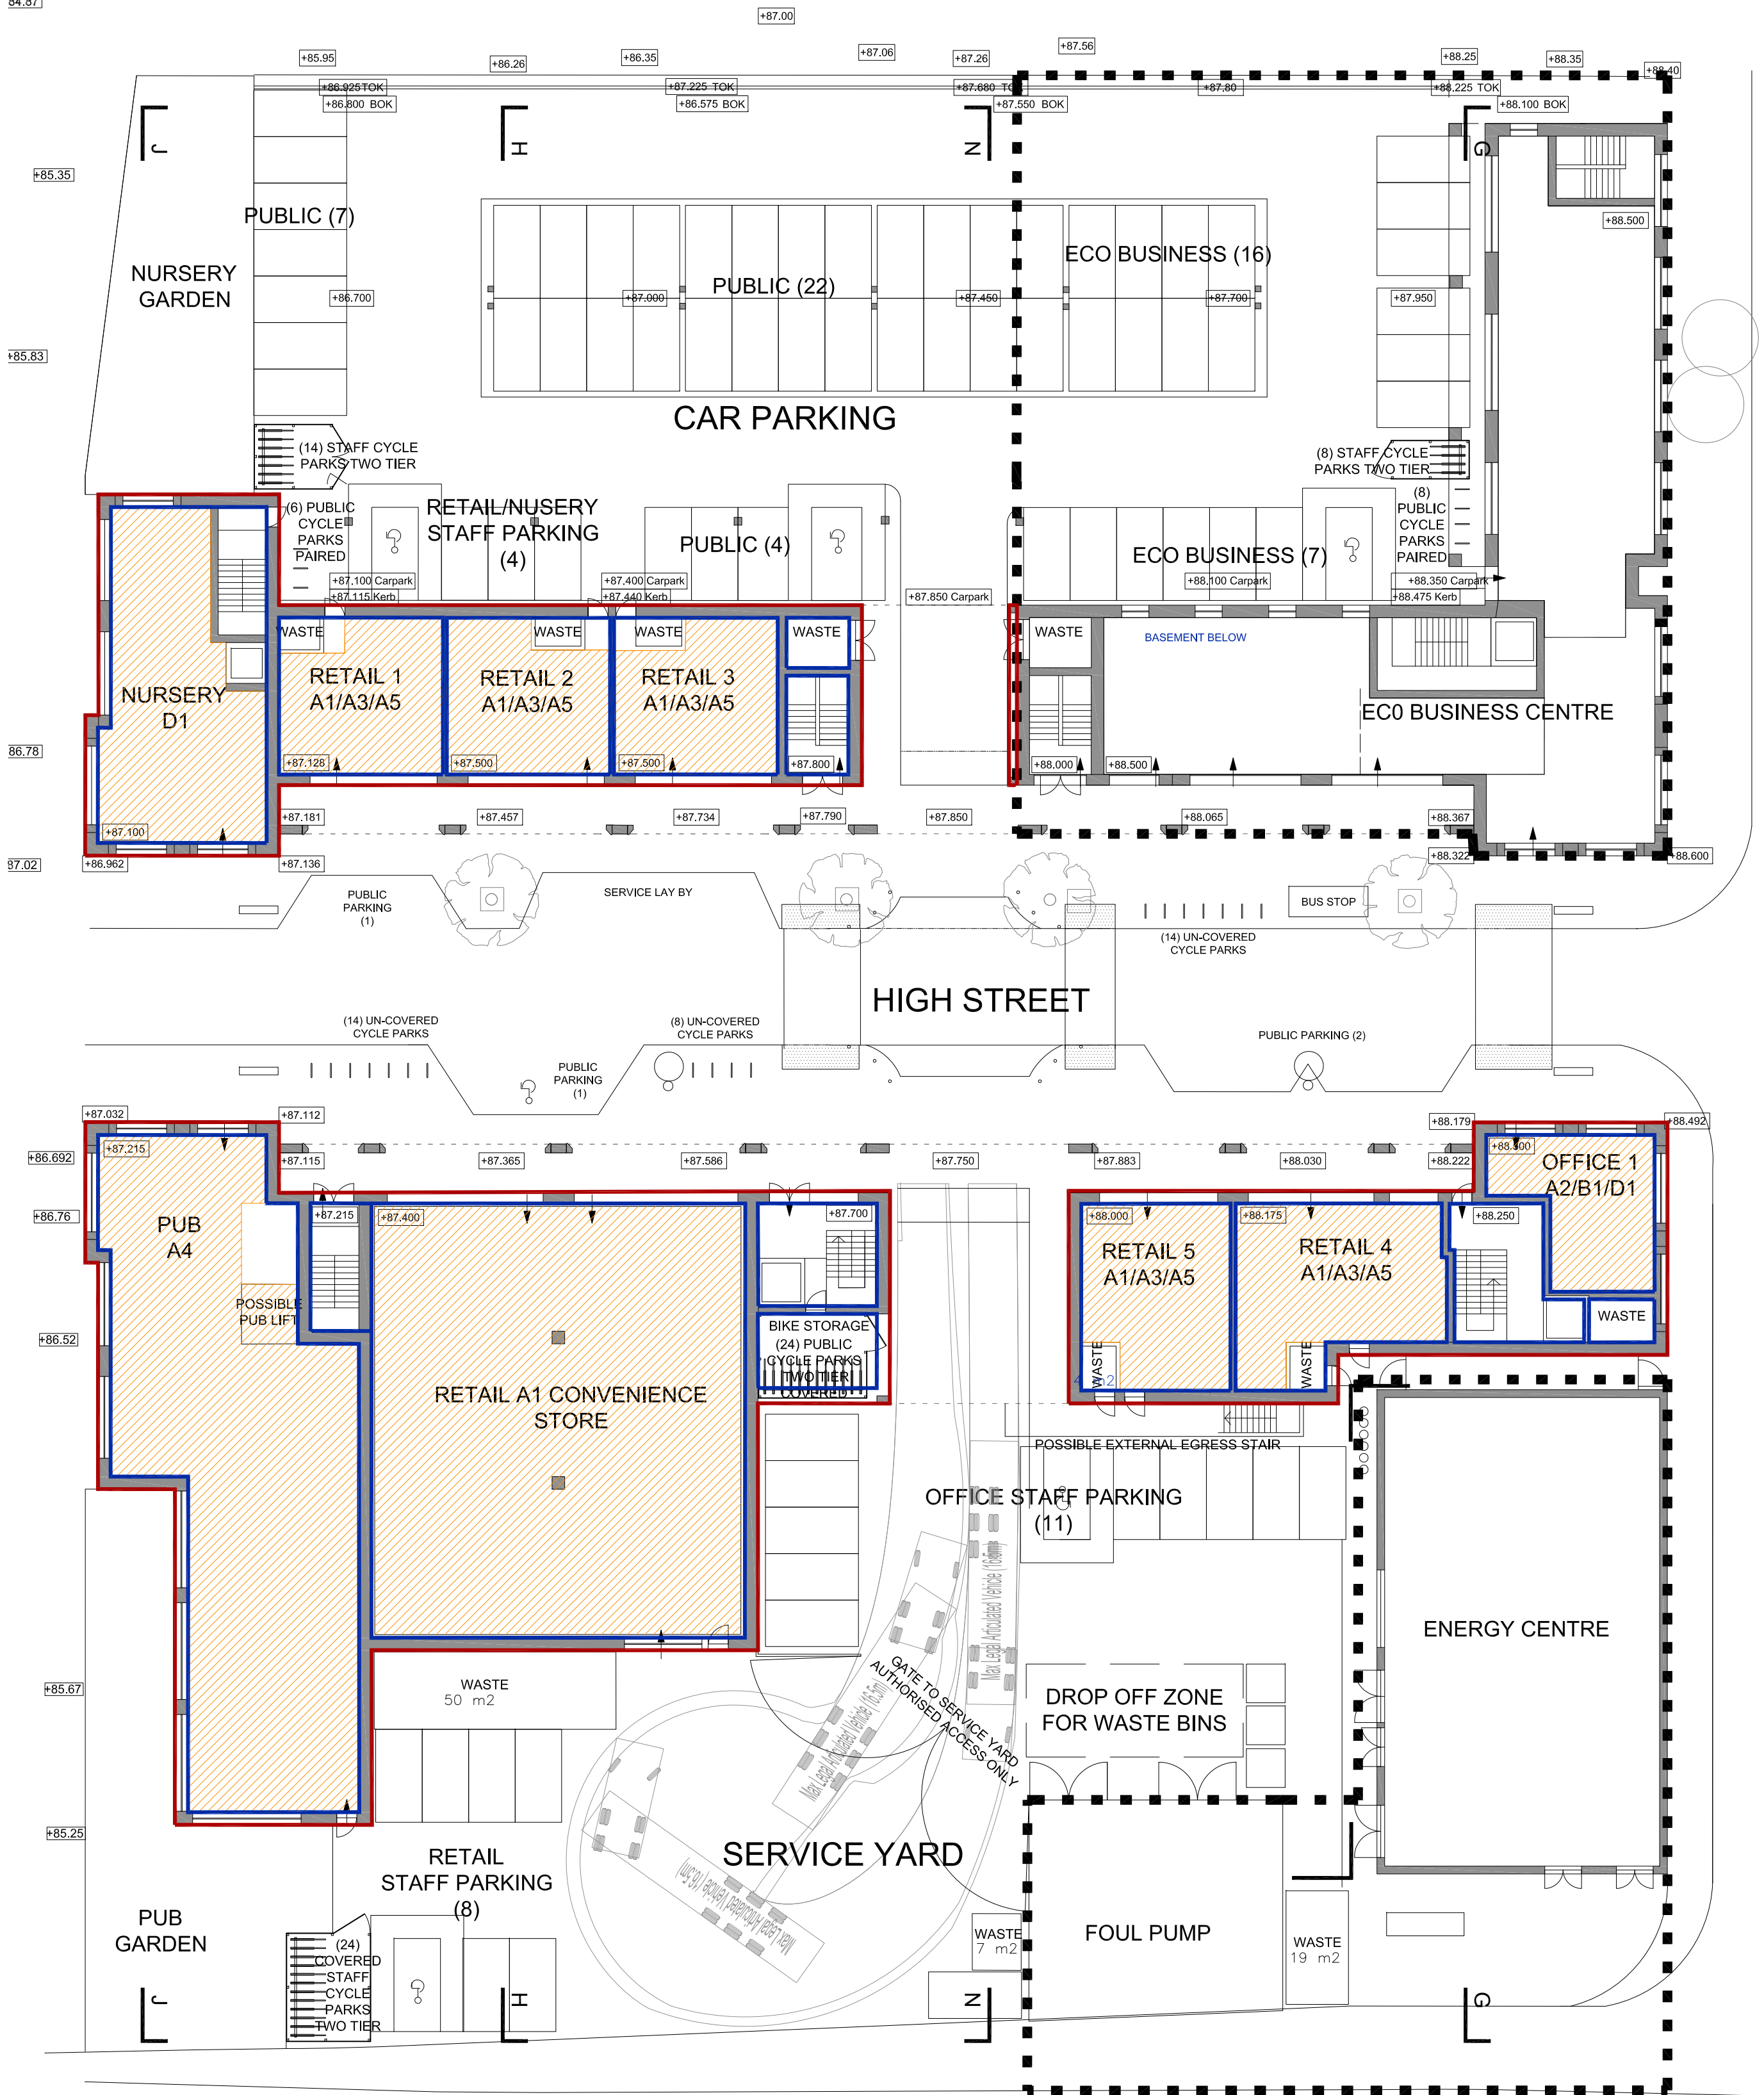

CLIENT	REVISIONS	DATE	STATUS	SCALE	PROJECT	DRAWING NAME	DRAWING NUMBER	HIGGS YOUNG ARCHITECTS	HIGGS YOUNG ARCHITECTS LTD 54 BOSTON PLACE LONDON NW1 6ER Tel: 0044 (0)20 7724 9395 E-mail: info@higgsyoung.com
a2dominion	rev G: 24 04 15	20 04 2015	PLANNING	1:250 @ A1 1:500 @ A3	NW BICESTER EXEMPLAR LOCAL CENTRE	GROUND & FIRST FLOOR PLAN AREAS	14058 (P) 102 Rev G		