


TYPE DL1A / DL7 2 & 3 BEDROOM SEMI / LINKED DETACHED HOUSE 85 m2 / 1015 SQ FT PLOTS 85 & 86

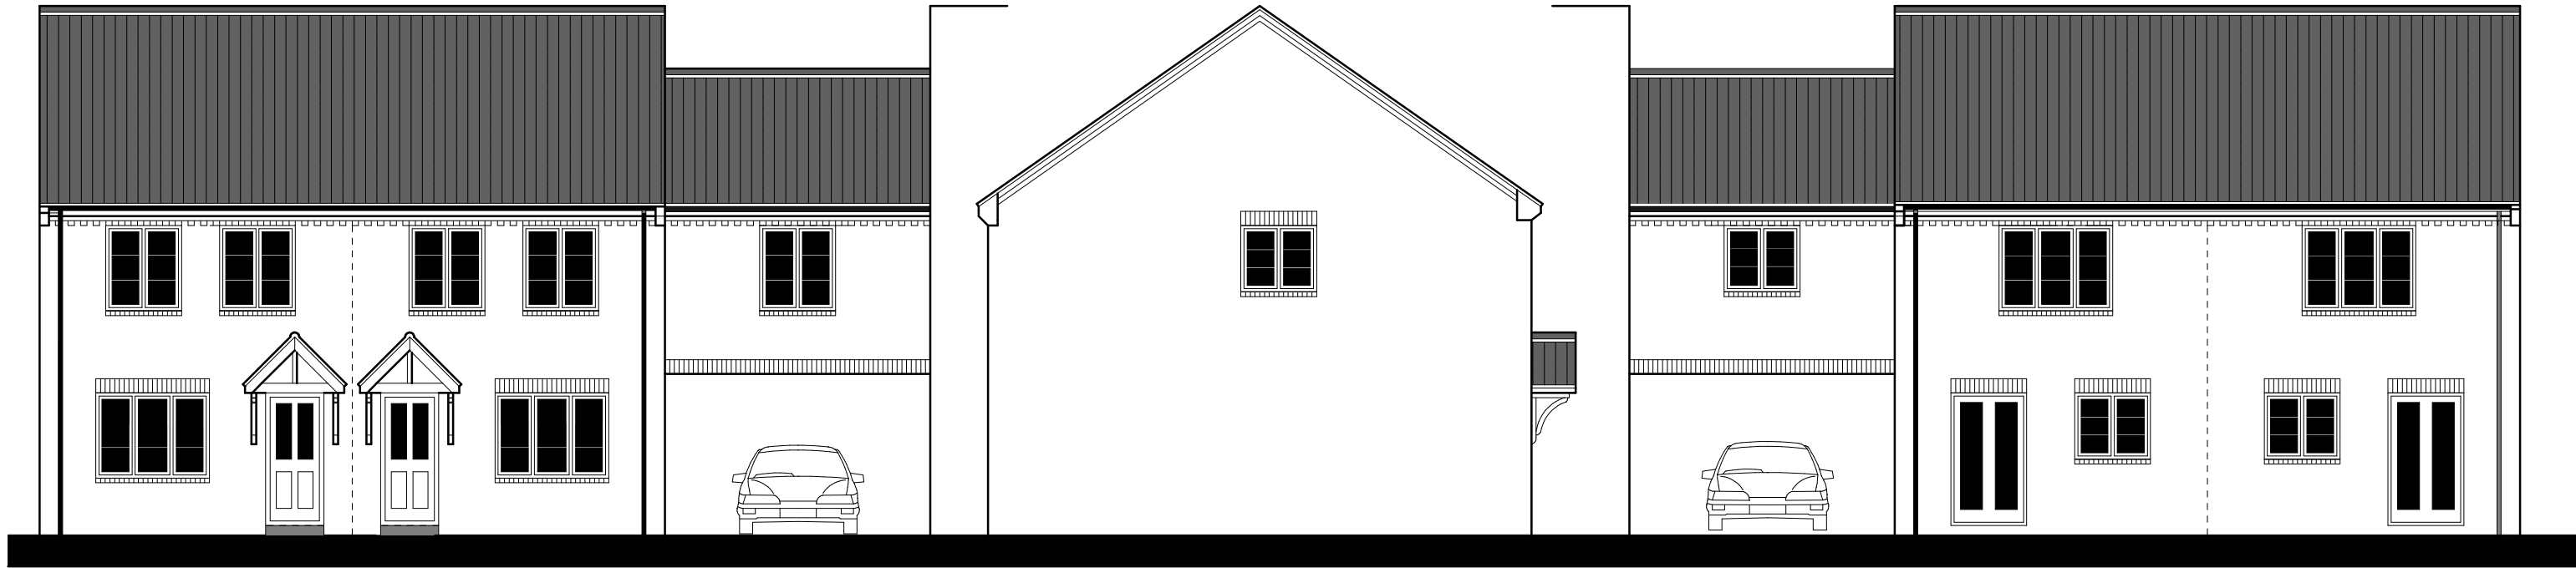


FRONT ELEVATION

SIDE ELEVATION


REAR ELEVATION

TYPE DL1A TYPE DL7


TYPE DL1A TYPE DL7

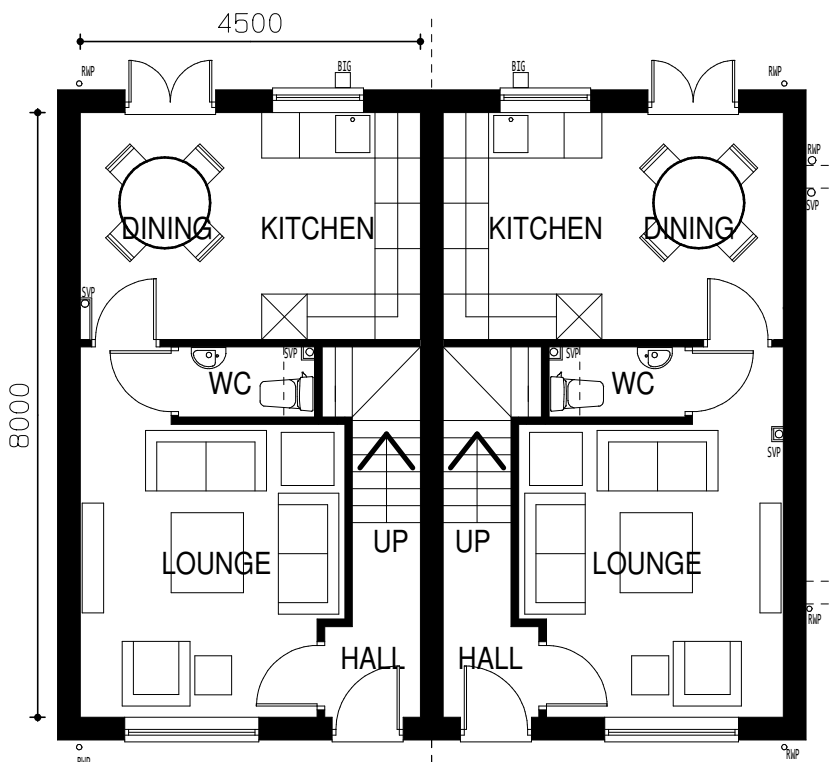


GROUND FLOOR PLAN

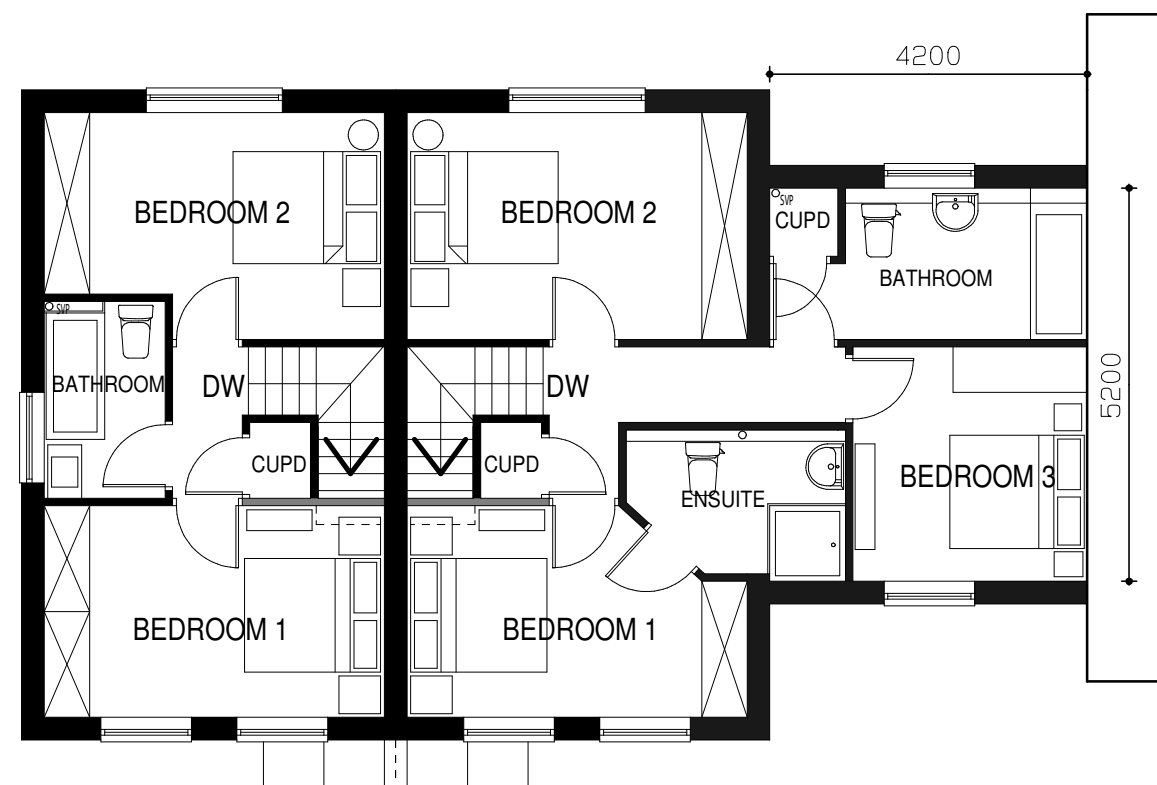

FIRST FLOOR PLAN.

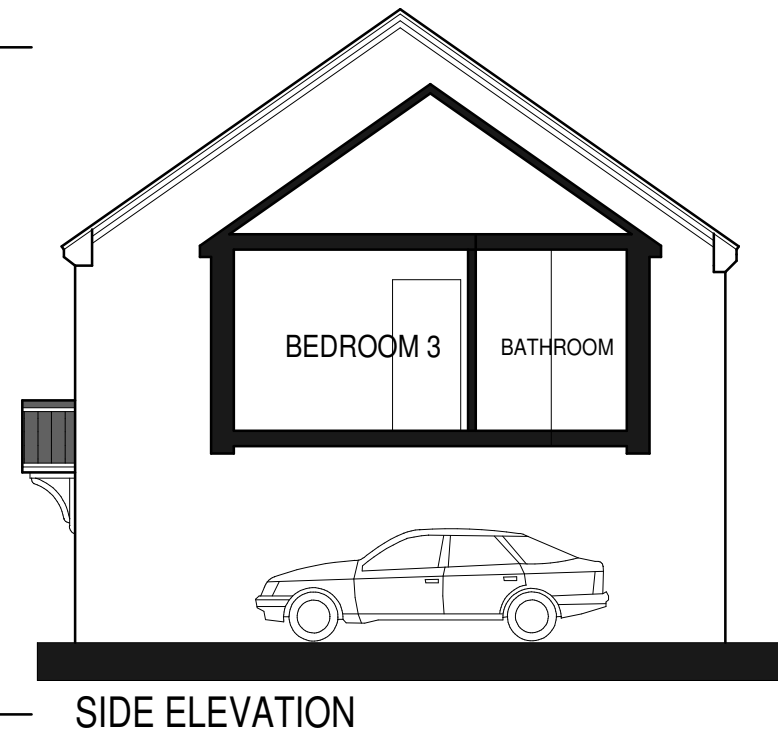

SIDE ELEVATION

 

SCALE BAR 1 : 100

CLIENT DORCHESTER LIVING

DRAWING TITLE PLANNING DRAWING

PROJECT:
PROPOSED DEVELOPMENT AT
HEYFORD PARK PHASE 5
UPPER HEYFORD
BICESTER

DRAWING No
014 / 086 / DL7 DL1A PLOTS 85 & 86

DRAWING DATE AUGUST 2014

DRAWN BY IKB SCALE 1:100 @A3



BARRATON
DESIGN STUDIO

BARRATON DESIGN STUDIO
UNIT 1
BRANCROFT FARM
BAWTRY ROAD
AUSTERFIELD
DONCASTER
SOUTH YORKSHIRE
DN10 6EZ
TEL: 01302 771188
EMAIL: ianbarraton30@gmail.com