


TYPE DL1 2 BEDROOM TERRACED LINKED DETACHED HOUSE 85 m2 / 1015 SQ FT


3 BLOCK PLOTS 99,100,101

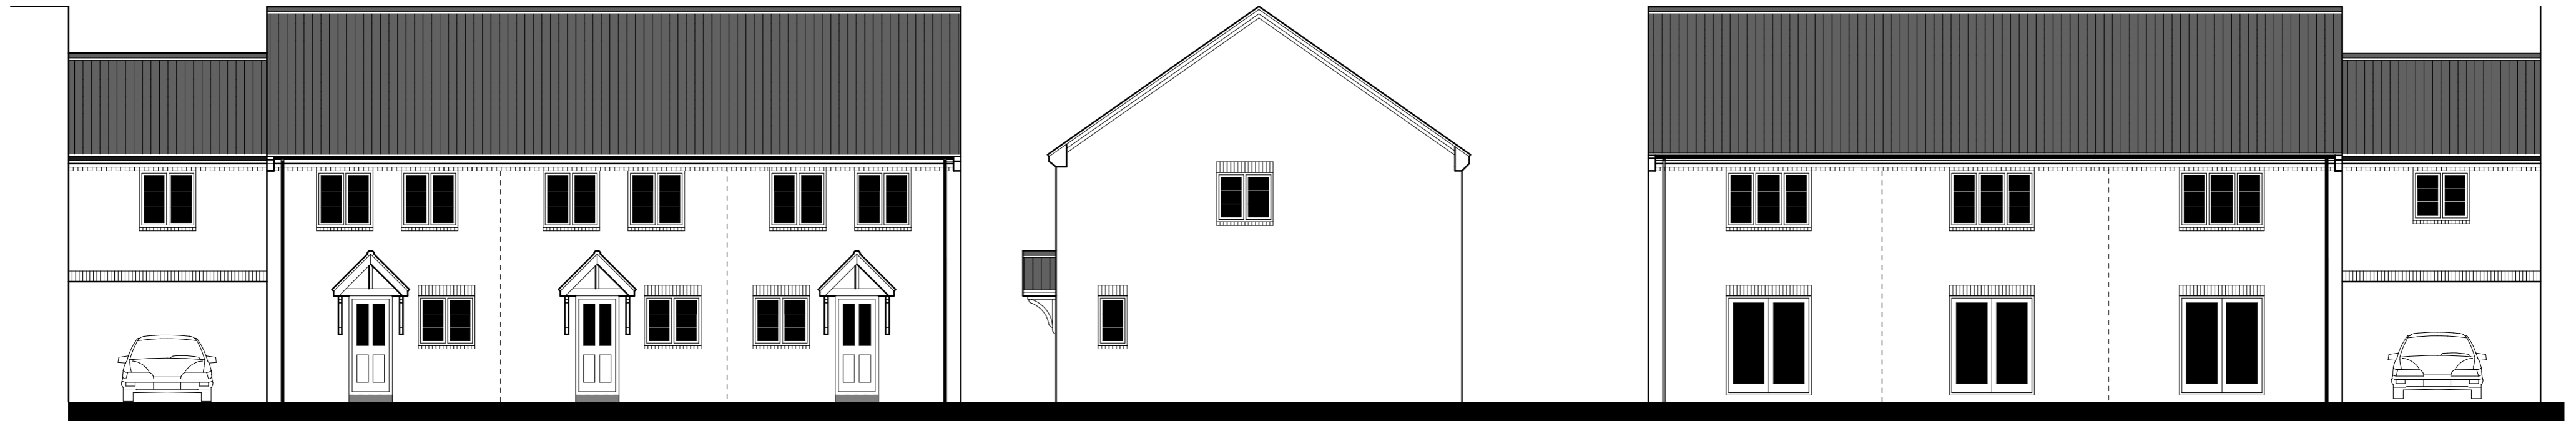


FRONT ELEVATION

SIDE ELEVATION

REAR ELEVATION

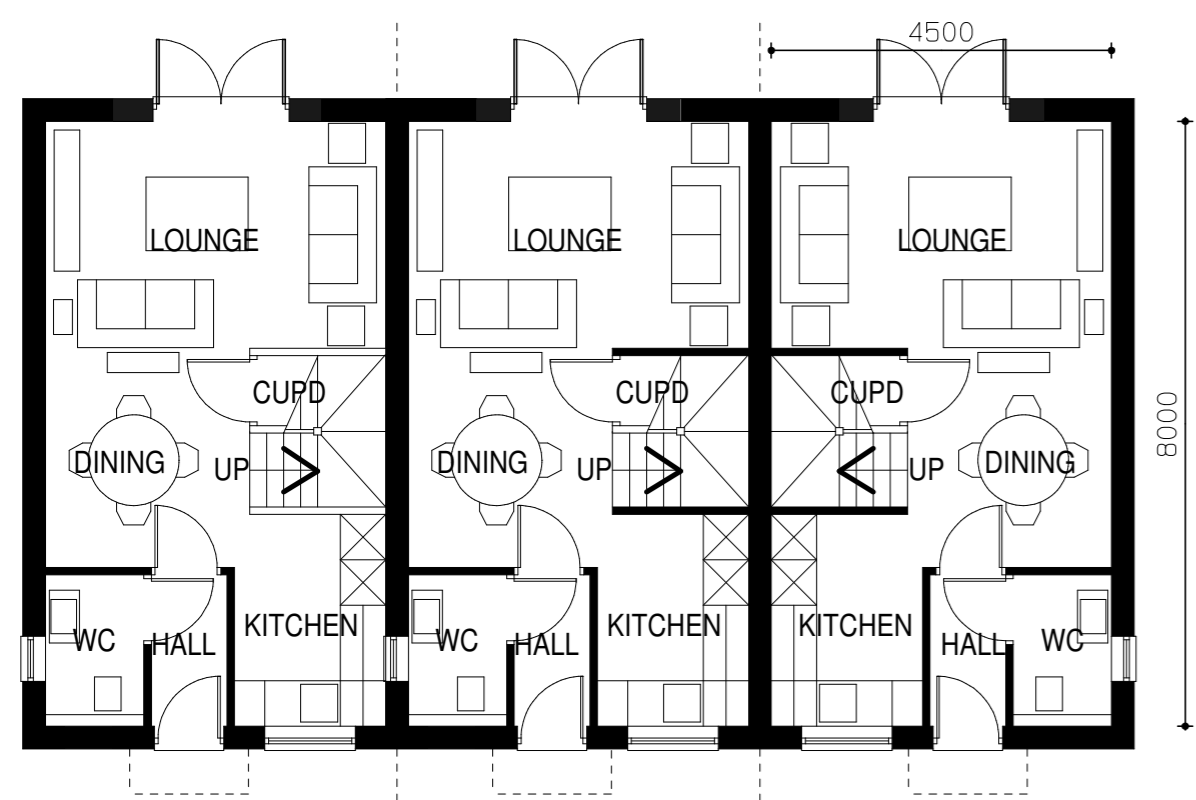

GROUND FLOOR PLAN

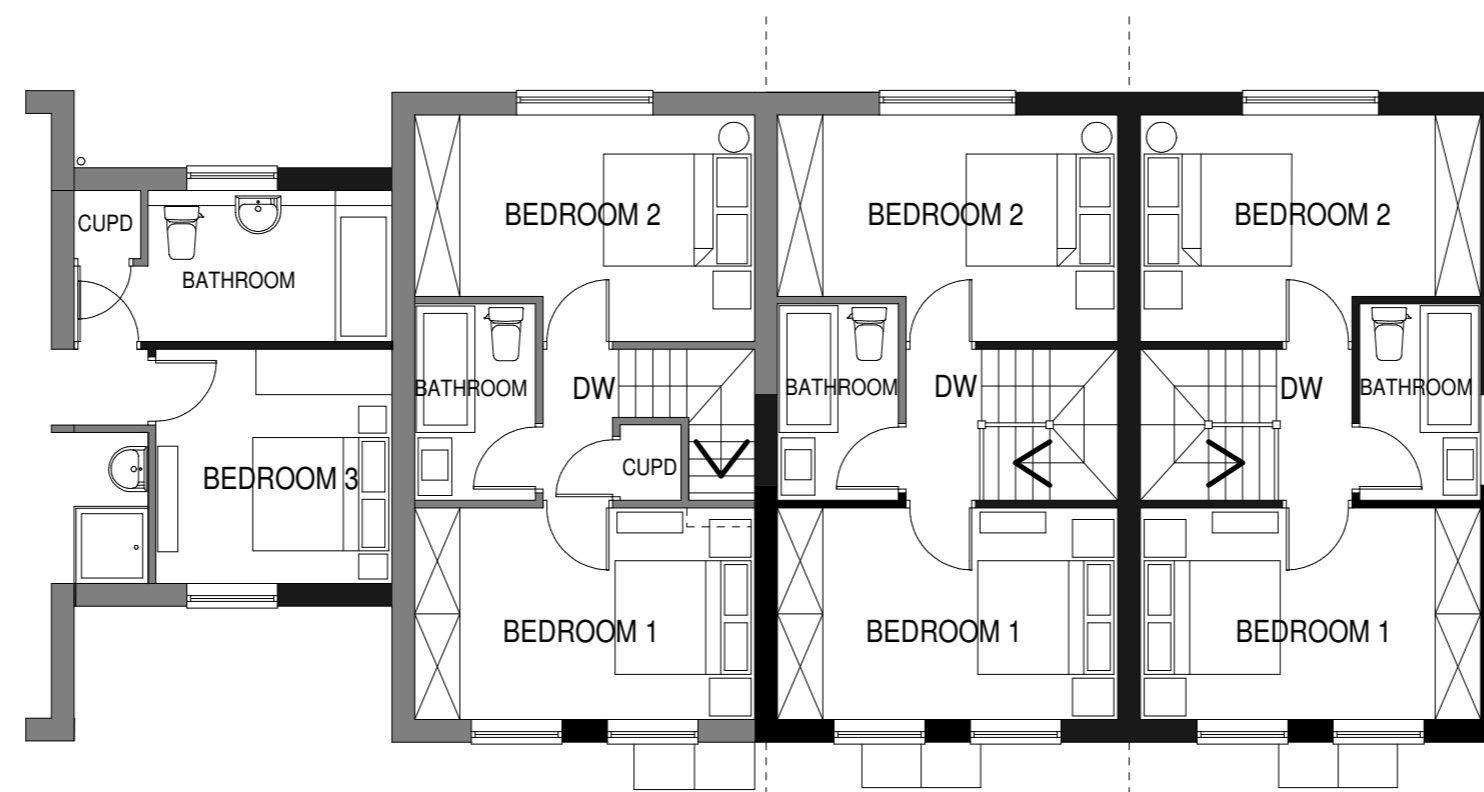

FIRST FLOOR PLAN.



SIDE ELEVATION

CLIENT DORCHESTER LIVING


DRAWING TITLE PLANNING DRAWING

PROJECT:
PROPOSED DEVELOPMENT AT
HEYFORD PARK PHASE 5
UPPER HEYFORD
BICESTER

DRAWING No
014 / 086 / DL1 / 99 TO 101/ REV C


DRAWING DATE
NOVEMBER 2014

DRAWN BY IKB SCALE 1:100 @A2

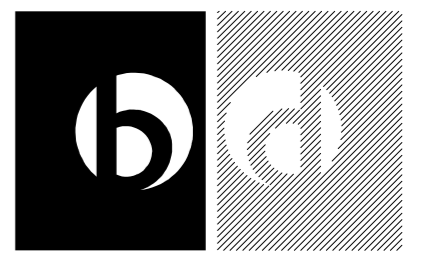

BARRATON
DESIGN STUDIO

BARRATON DESIGN STUDIO
UNIT 1
BRANCROFT FARM
SAWTRY ROAD
AUSTERFIELD
DONCASTER
SOUTH YORKSHIRE
DN10 6EZ
TEL: 01302 771188
EMAIL: ianbarraton30@gmail.com

 

SCALE BAR 1 : 100