


SITE ROAD DRAINAGE PLAN 1:250

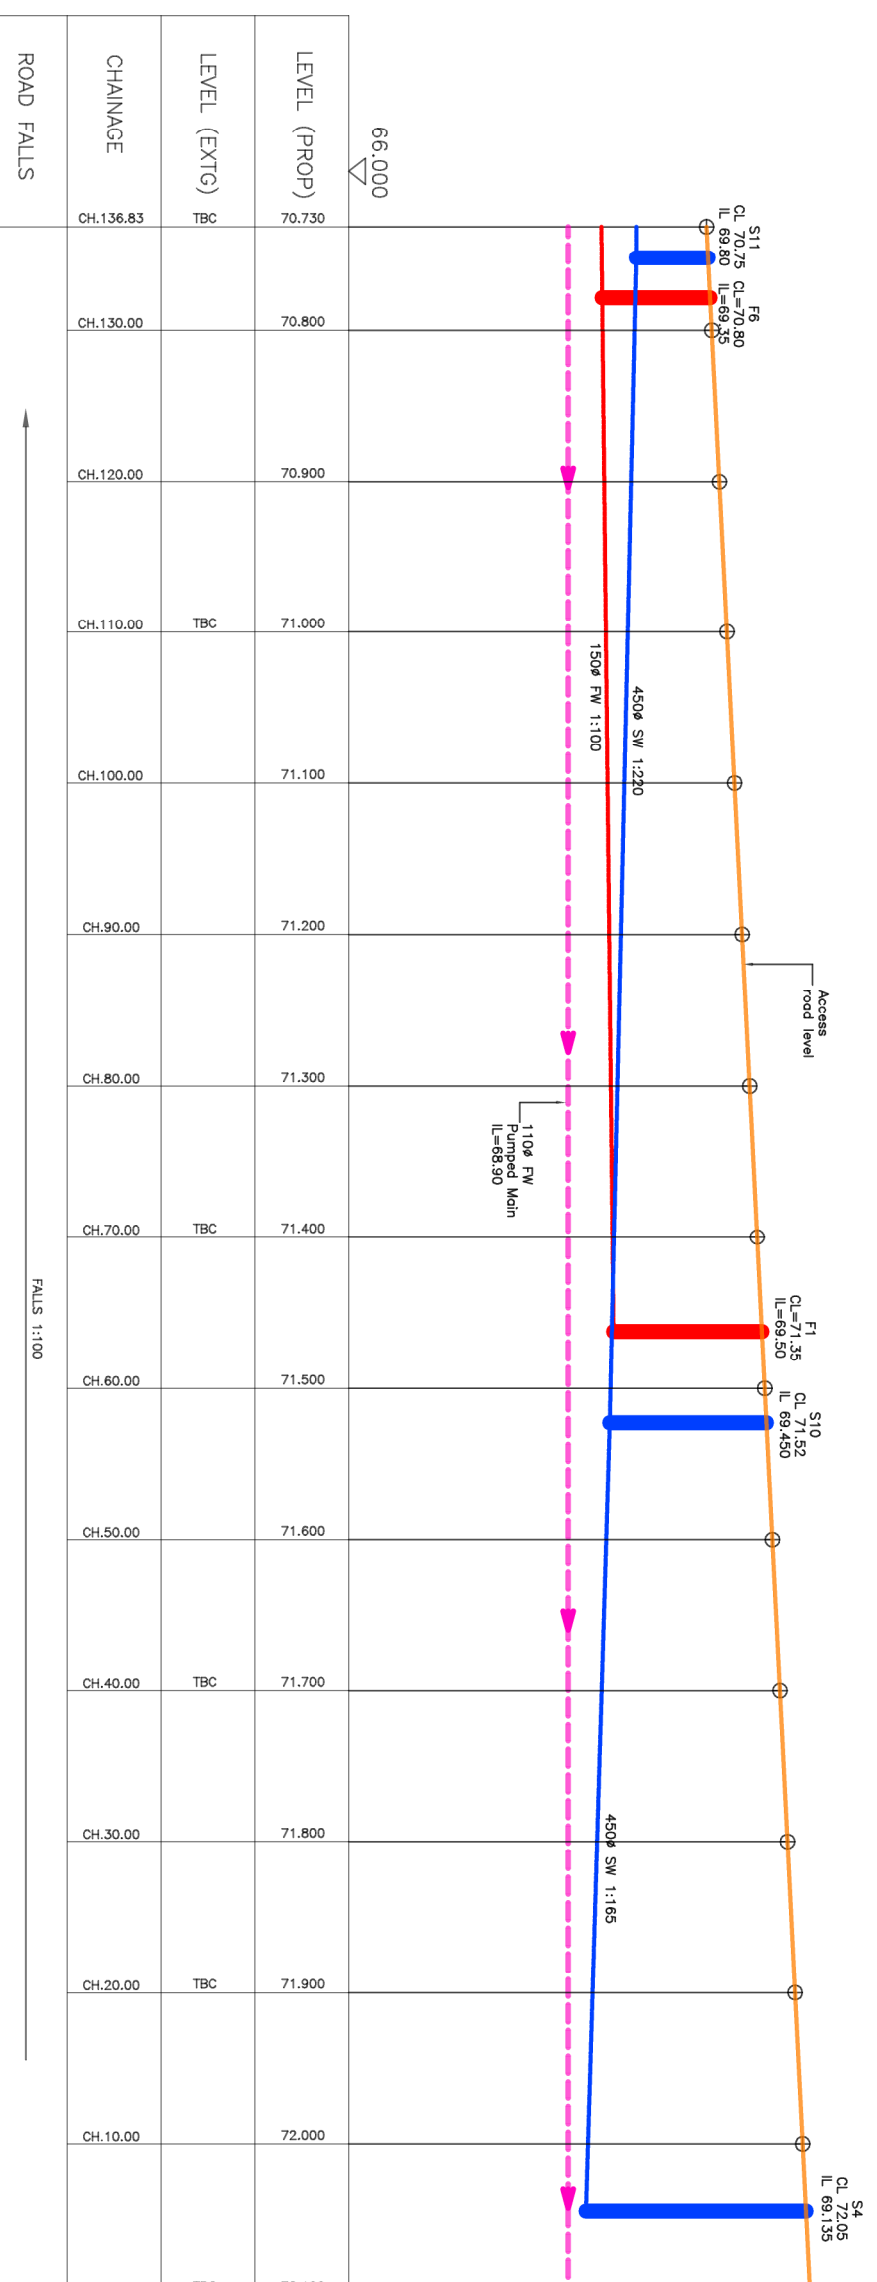

LONGITUDINAL SECTION 1:250(H), 1:50(V)

CONSTRUCTION

| | | |
|---|----------|-----------------------------------|
| D | 11.12.17 | Construction Issue |
| C | 29.10.17 | Road levels revised |
| B | 31.07.17 | Updated to latest Architects plan |
| A | 07.06.17 | FW Section Updated |

BAKEL,
Skimmingdish Lane,
Link 9 – Bicester

CLIENT:
ALBION LAND (2013) LTD

BAKEL
Site Road – Drainage Section

BAILEY JOHNSON HAYES
Consulting Engineers

STALBANS: Suite 4, Phoenix House, 63 Camfield Rd, STALBANS, Herts AL1 9PL
MANCHESTER: Gange House, John Dalton Street, MANCHESTER, M2 6FW

Scale: As shown
Date: 05.06.17
Drawn: JNG

S1340-E-07D