


PLOT 2 ROAD DRAINAGE PLAN 1:250

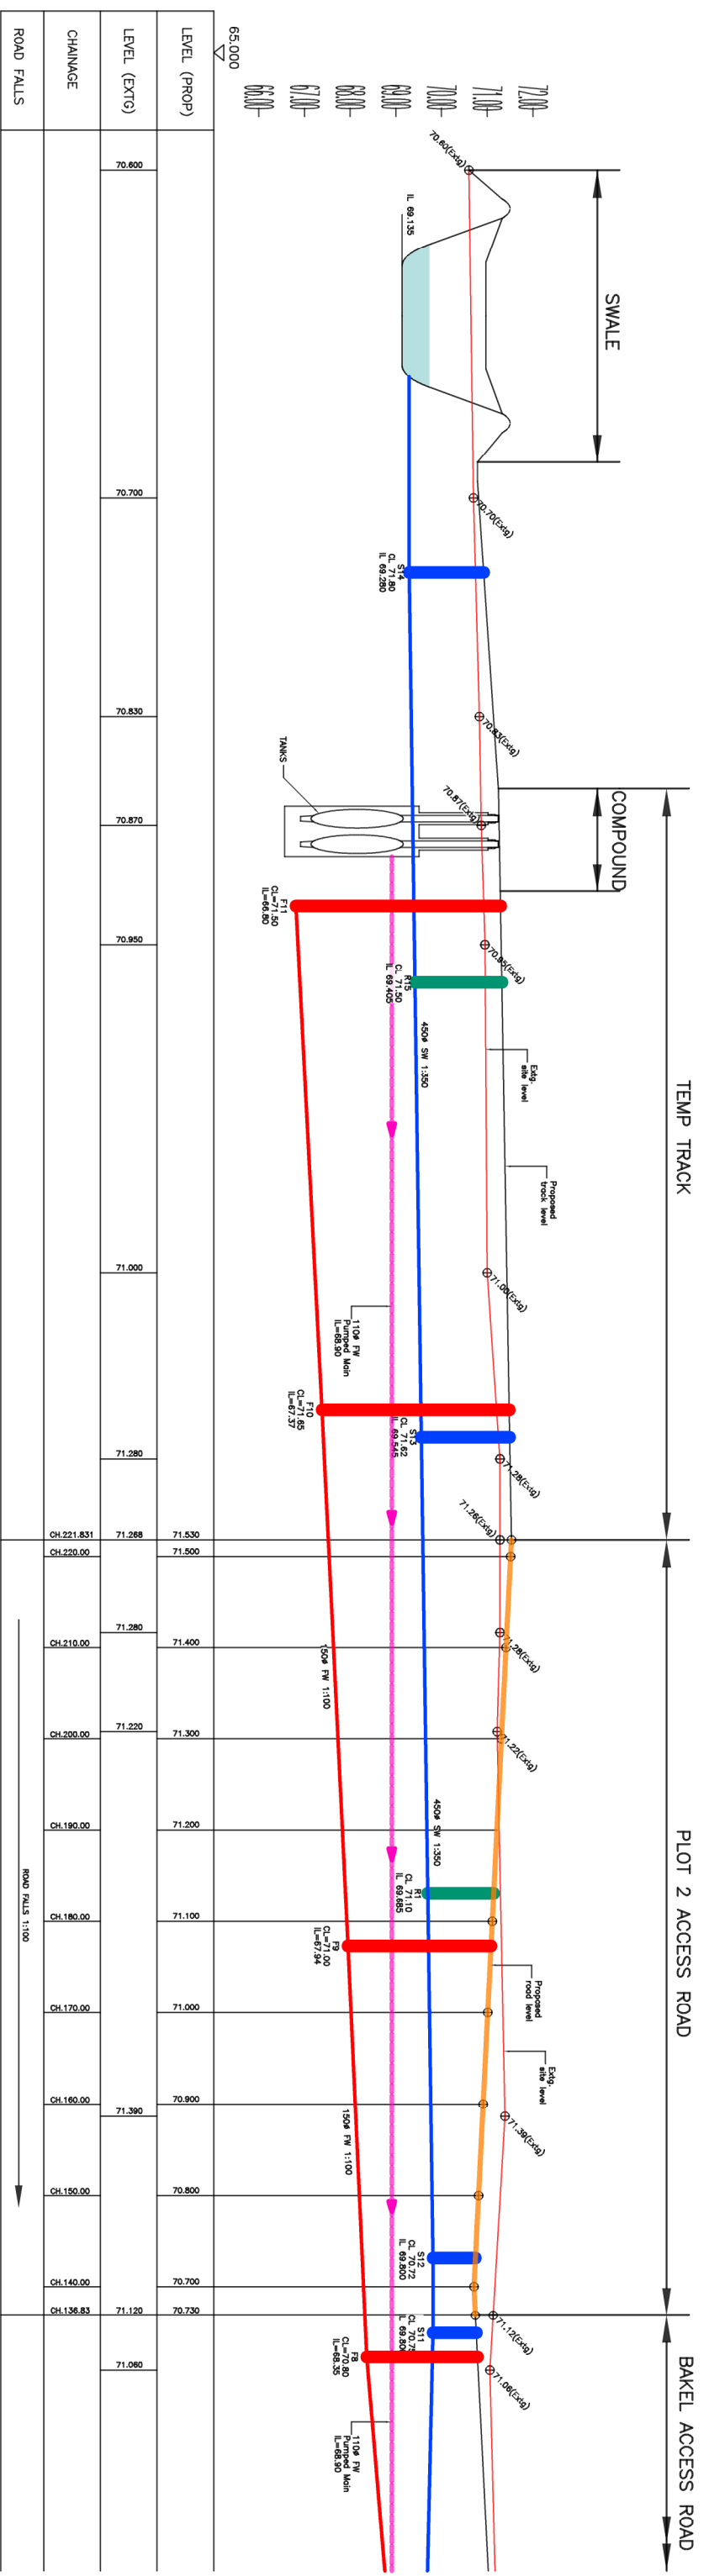

LONGITUDINAL SECTION 1:250(H), 1:50(V)

CONSTRUCTION

A 28/11/17 Construction Issue
PLOT 2
Skimmingdish Lane,
Link 9 – Bicester

CLIENT:
ALBION LAND (2013) LTD

PLOT 2
Site Road – Drainage Section

BAILEY JOHNSON HAYES
 Consulting Engineers
 57 ALAME, 5th FLOOR, HILLSIDE BUSINESS CENTRE, ST ALBANS, HERTS AL1 1RL
 MANCHESTER OFFICE: JOHN DAVENPORT, JOHN DAVENPORT, MANCHESTER, N.W. 10
 Date: 03/06/17
 Drawn: DJC
S1346-E-00A