

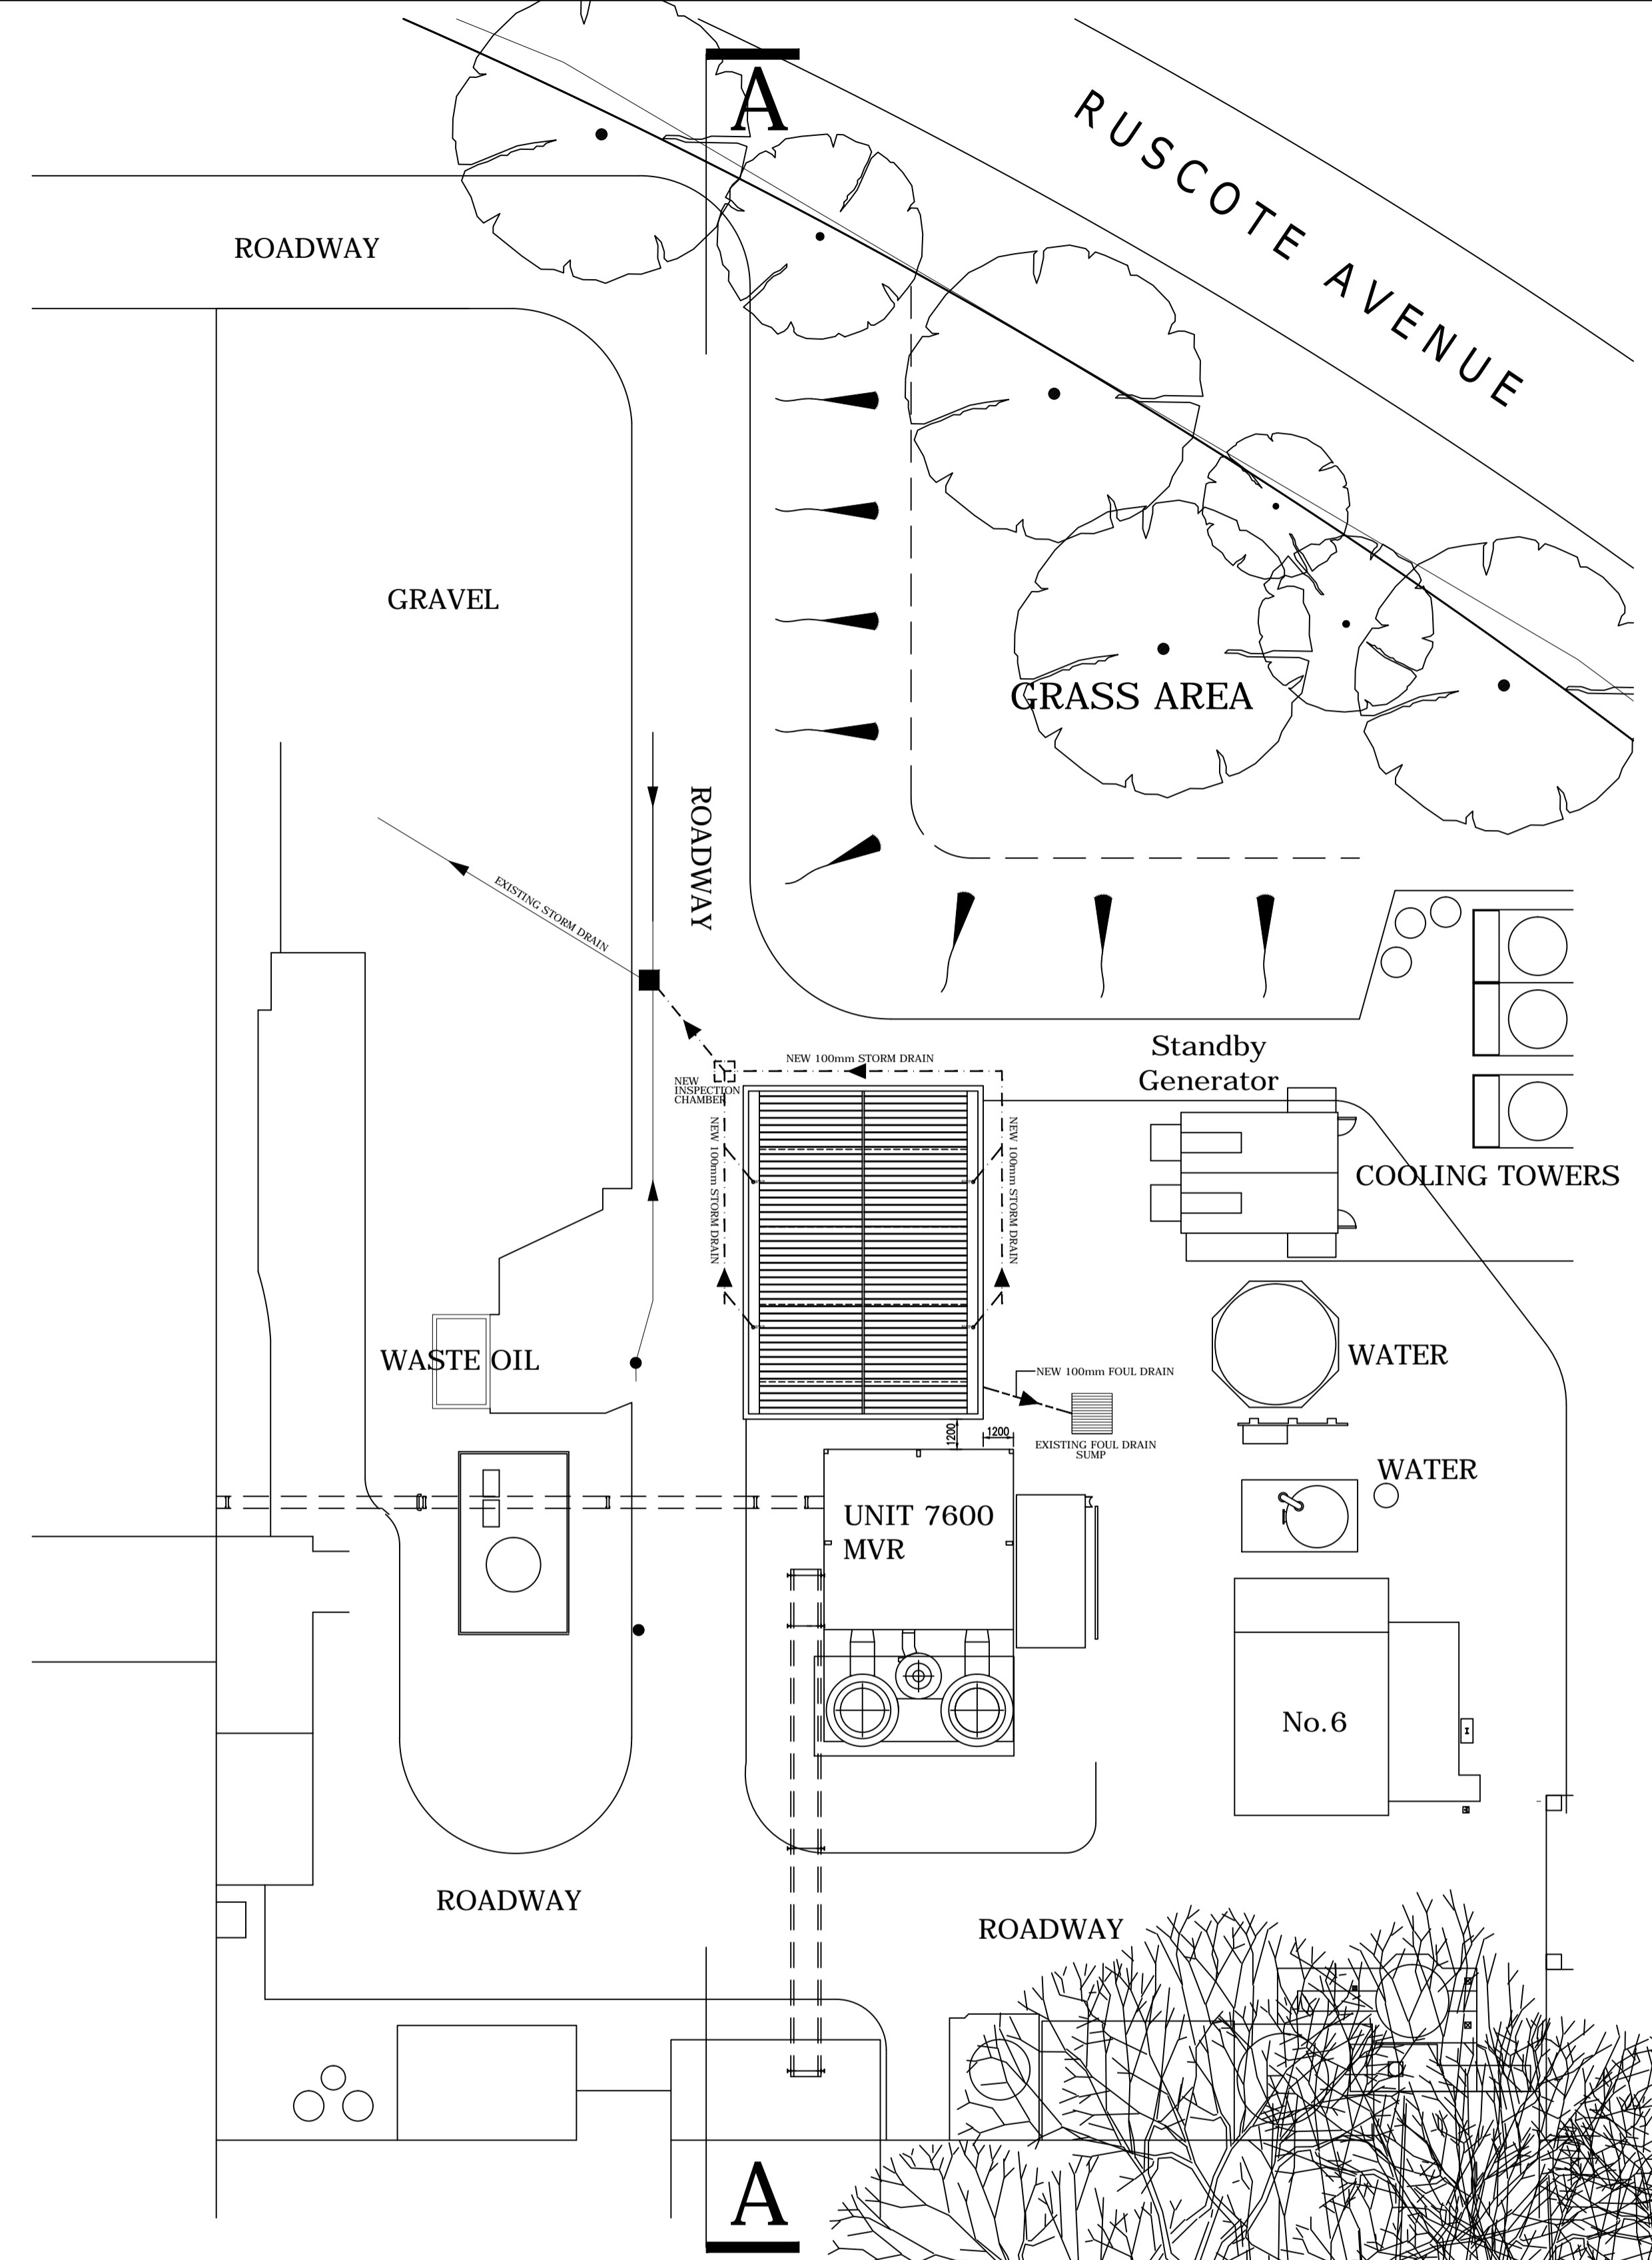



CONTRACTORS MUST CHECK ALL DIMENSIONS ON SITE BEFORE PREPARING PRODUCTION DRAWINGS OR COMMENCING ANY WORK REVISIONS

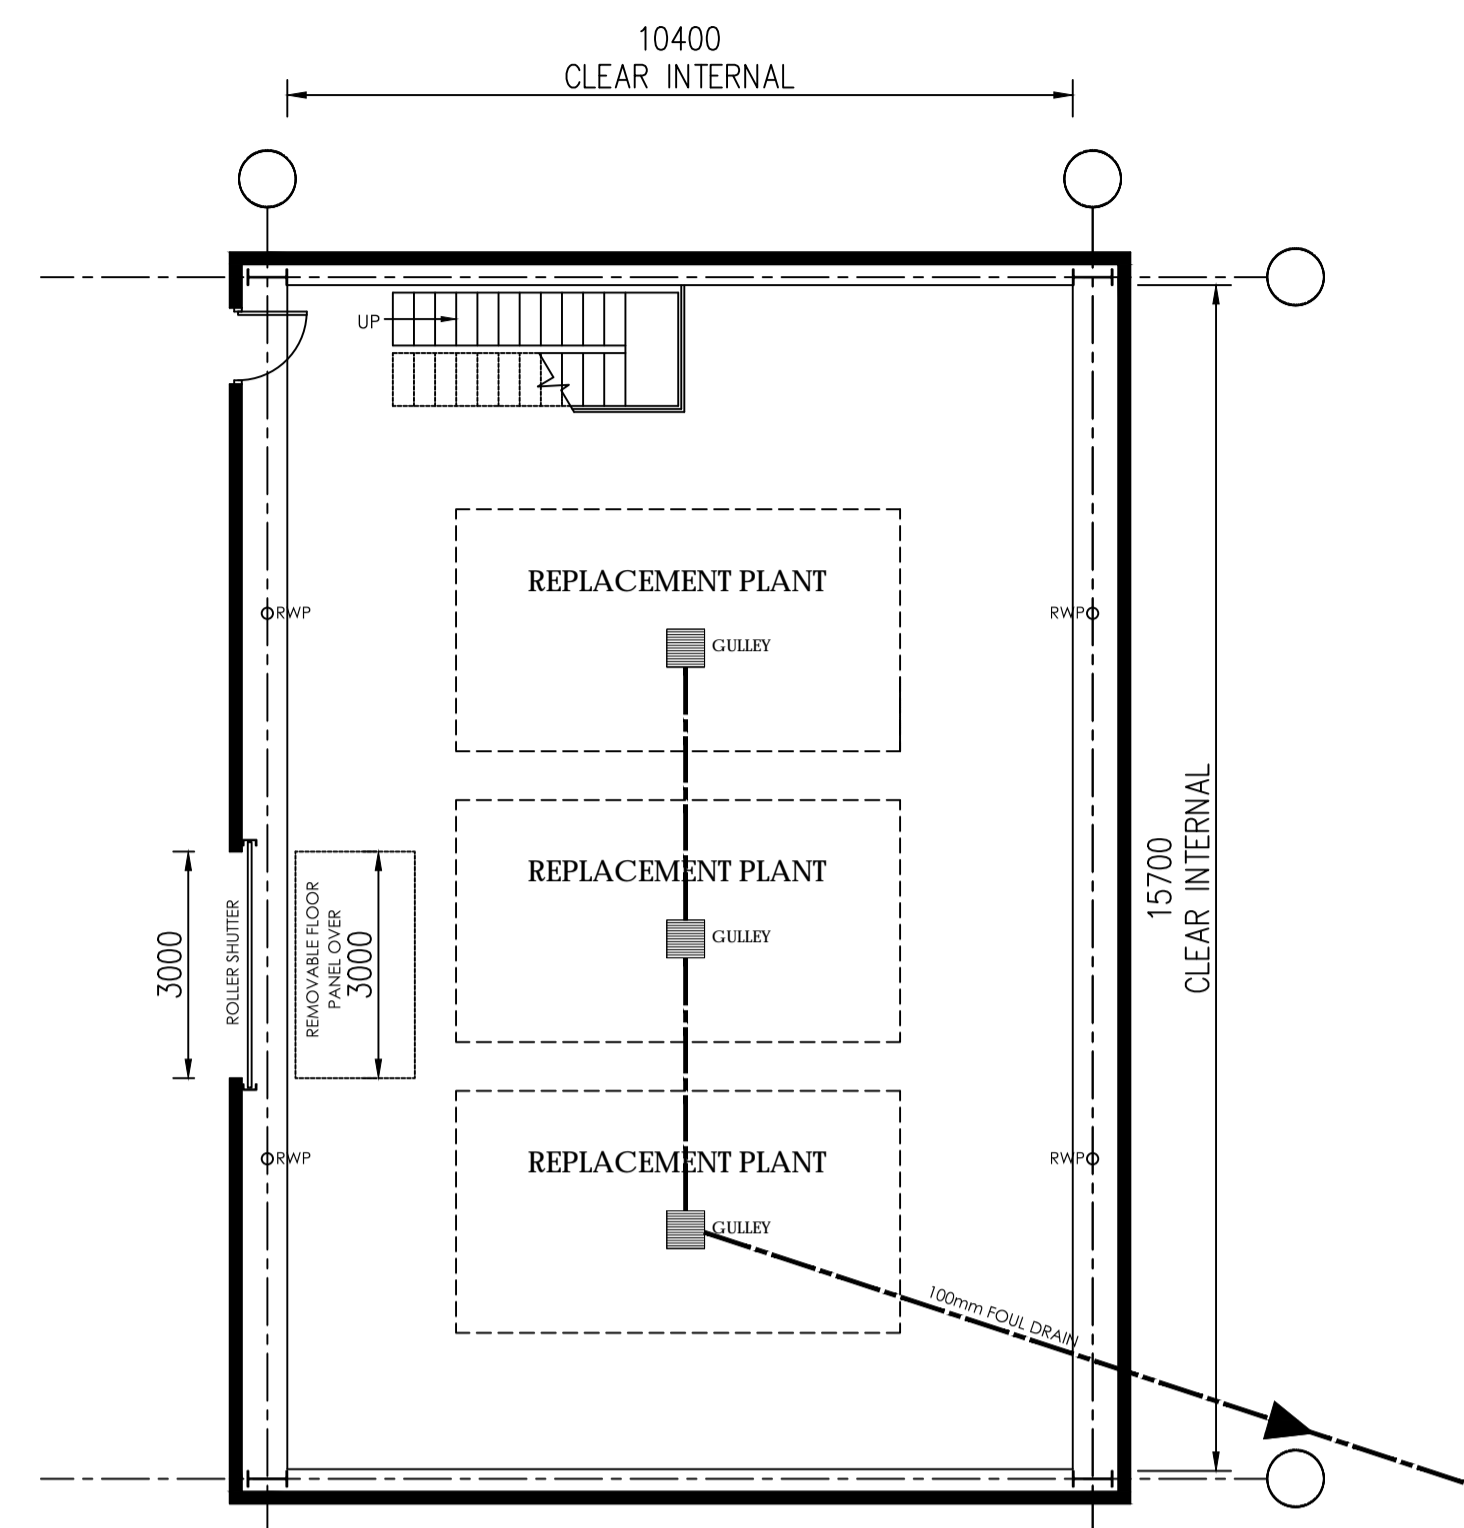


SITE PLAN 1:250

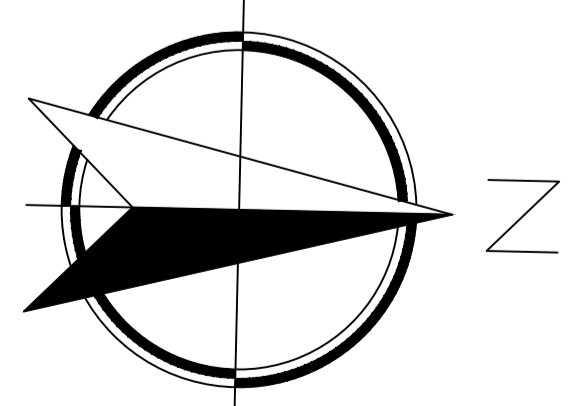

GROUND FLOOR PLAN 1:100

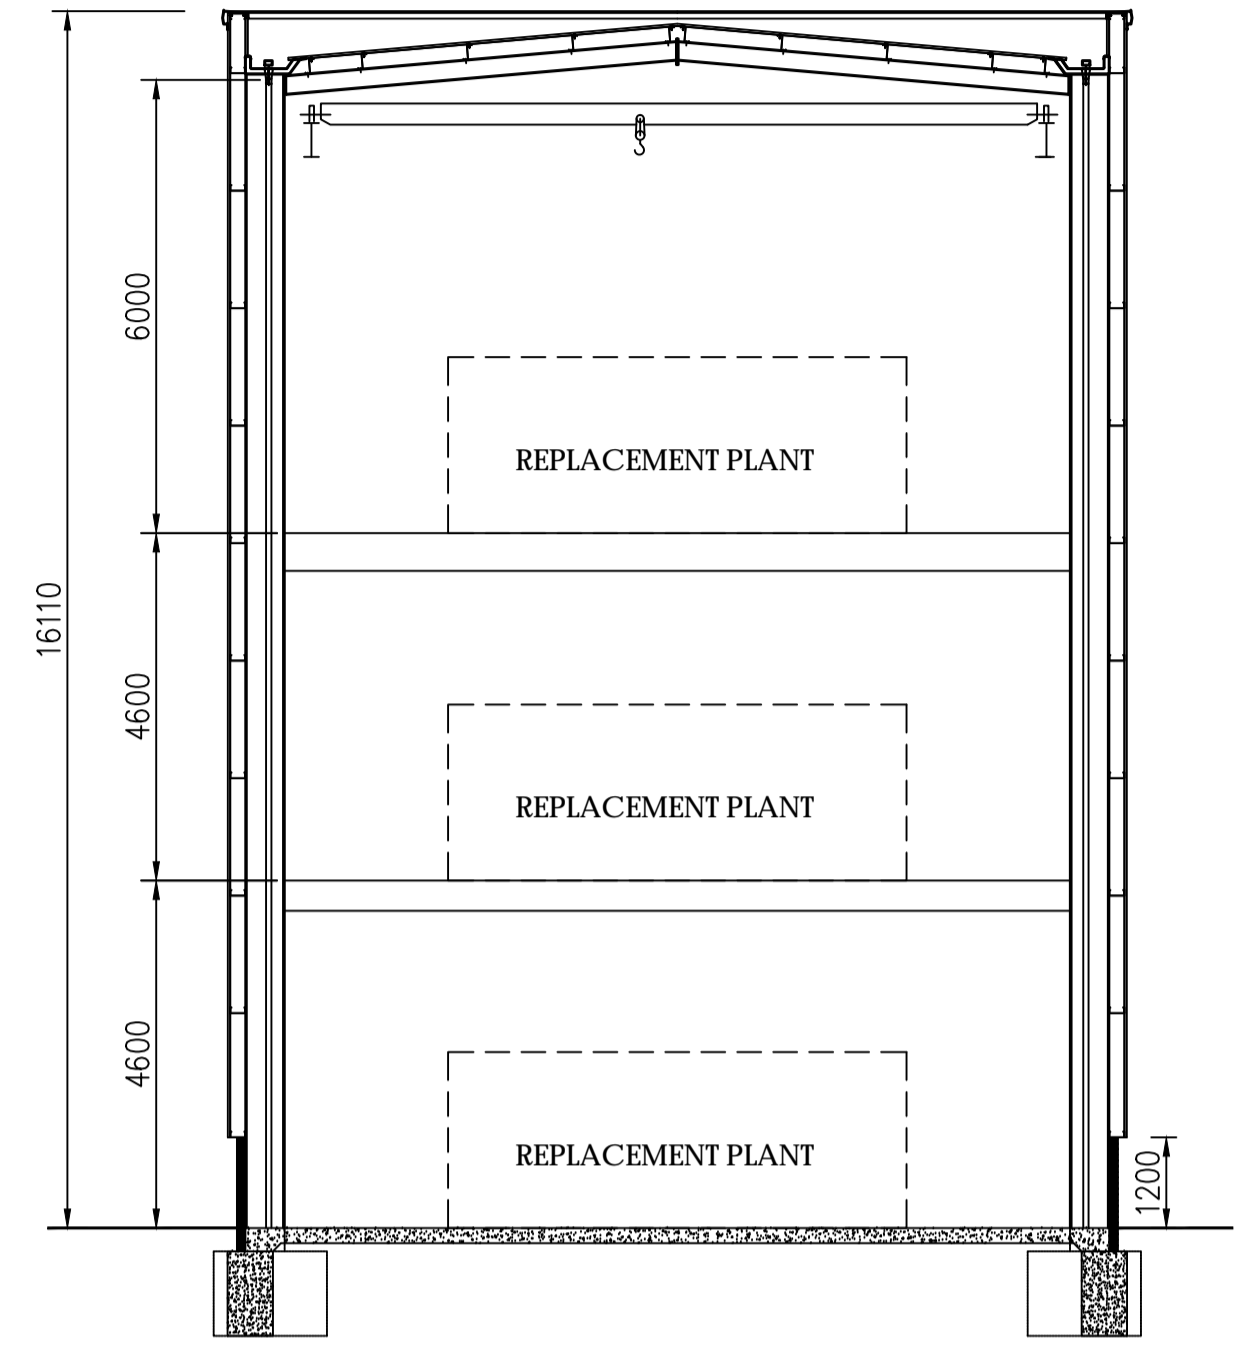


TYPICAL SECTION THRU 1:100

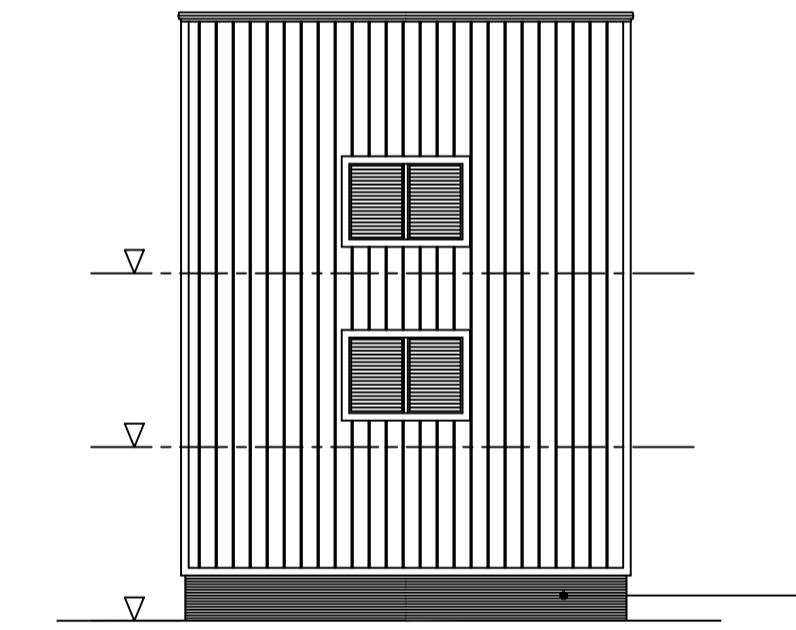


EAST & WEST ELEVATIONS

MATERIALS & FINISHES
 Roof
 Pre finished profiled HPS200 metal sheeting. Colour: Goosewing Grey (RAL 7038)
 Cladding / Louvres
 Pre finished profiled HPS200 metal sheeting. Colour: Goosewing Grey (RAL 7038)
 External Door / Roller Shutter
 Steel faced. Colour: Goosewing Grey (RAL 7038)
 Facing Brickwork
 To match existing to MVR building

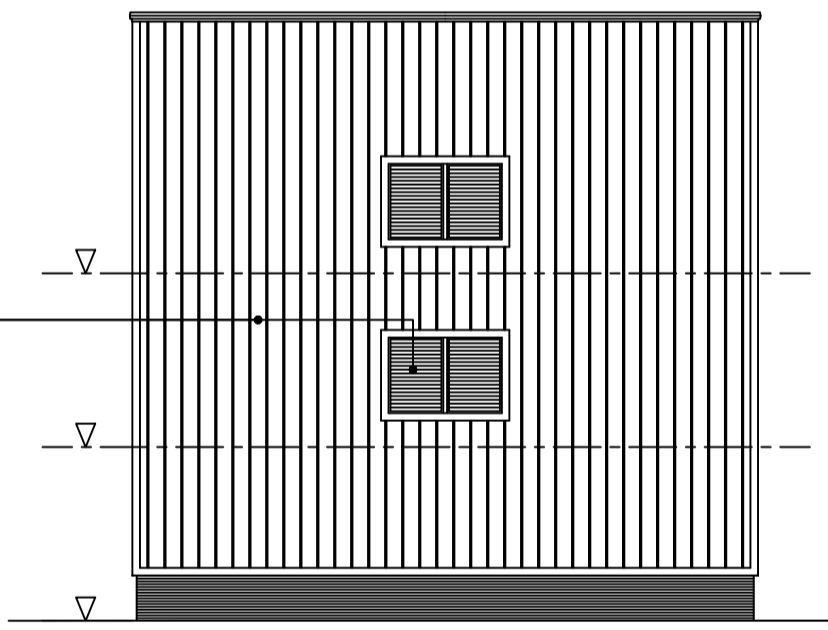

NORTH ELEVATION

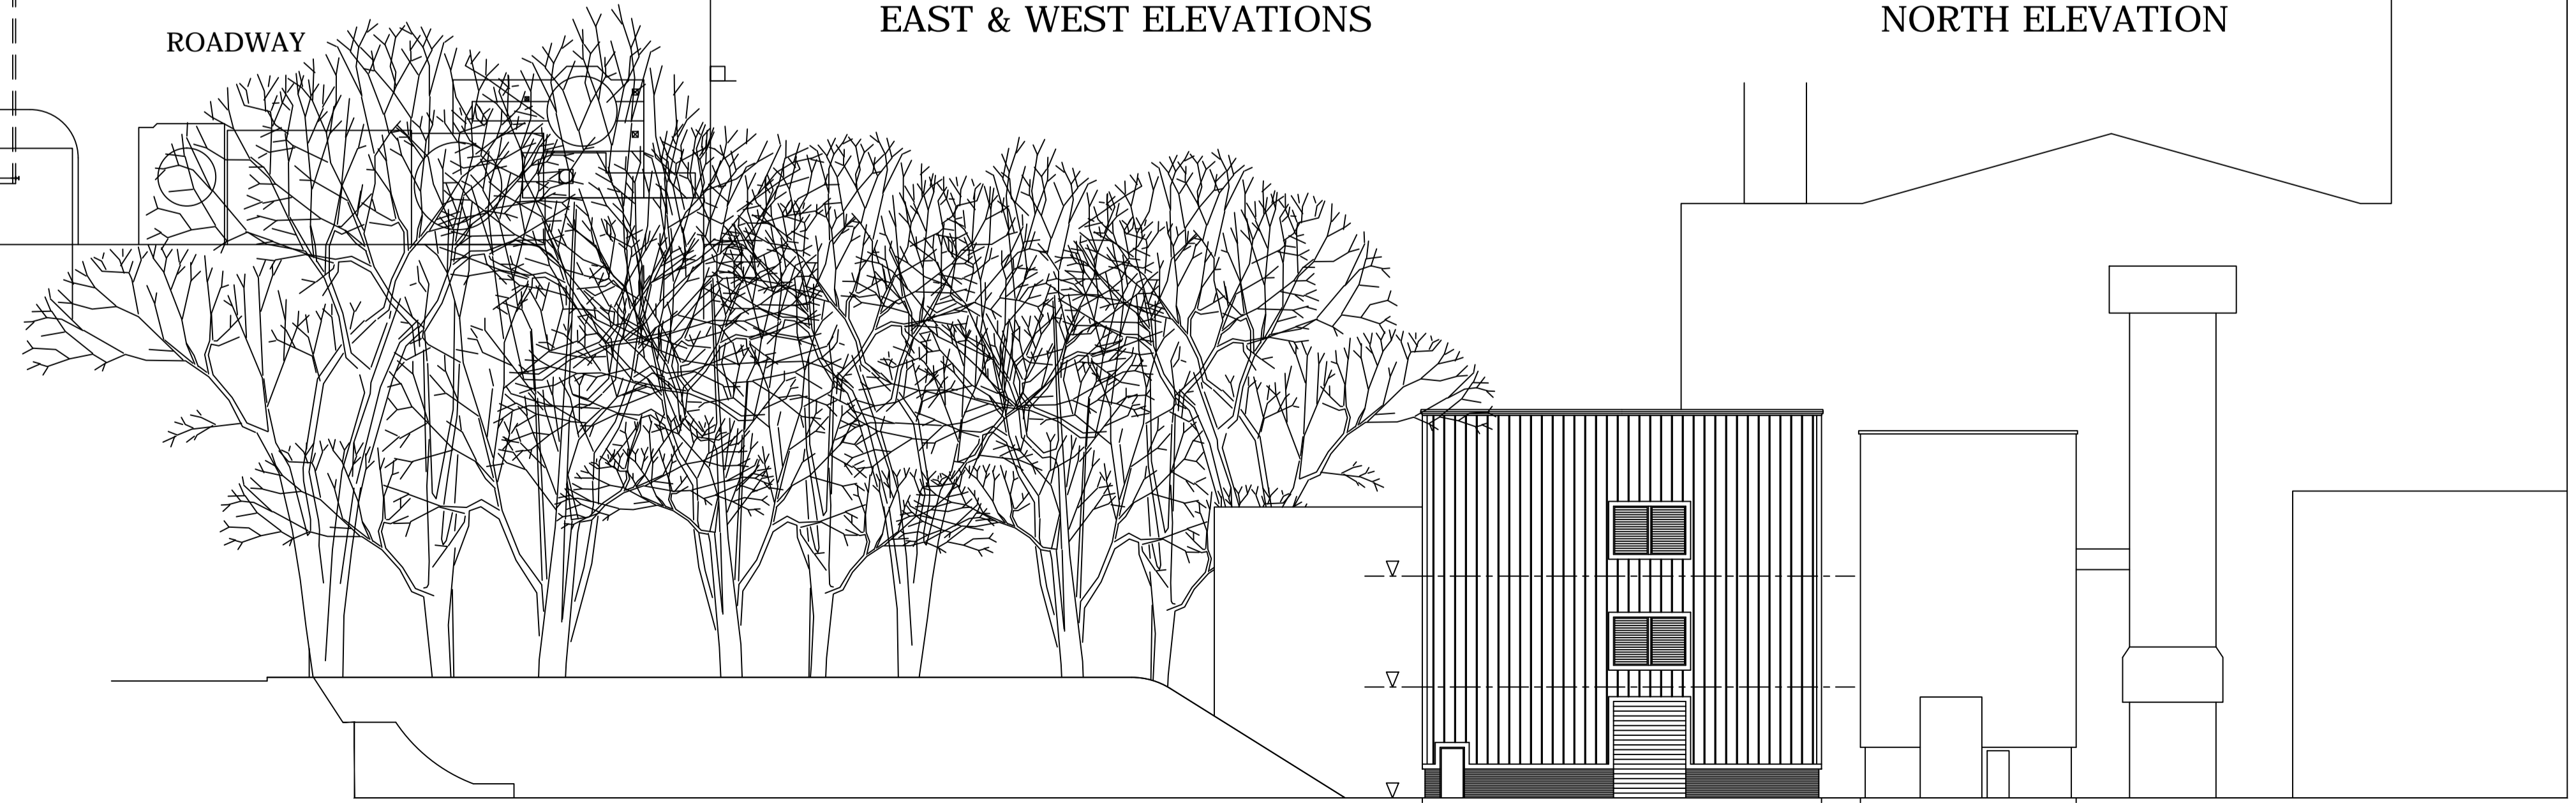

SECTIONAL ELEVATION A-A 1:200

VB
architects

Chartered Architects & Town Planners
 28 High Street Kenilworth Tel: 01926 851122
 Warwickshire CV8 1LZ Fax: 01926 858002

Client
MONDELEZ UK PRODUCTION LTD

Job Title
 COFFEE GROUND PREPARATION BUILDING
 RUSCOTE AVENUE,
 BANBURY, OXON. OX16 2QU.

Drawing Title
**PROPOSED SITE PLAN, SECTION,
 FLOOR PLAN & ELEVATIONS**

Scale Date Drawn by
 1:250/200/100@A1 JULY 14 DWB

No. **3130/02**