



1 Proposed North Elevation - Part 1
Scale: 1:100

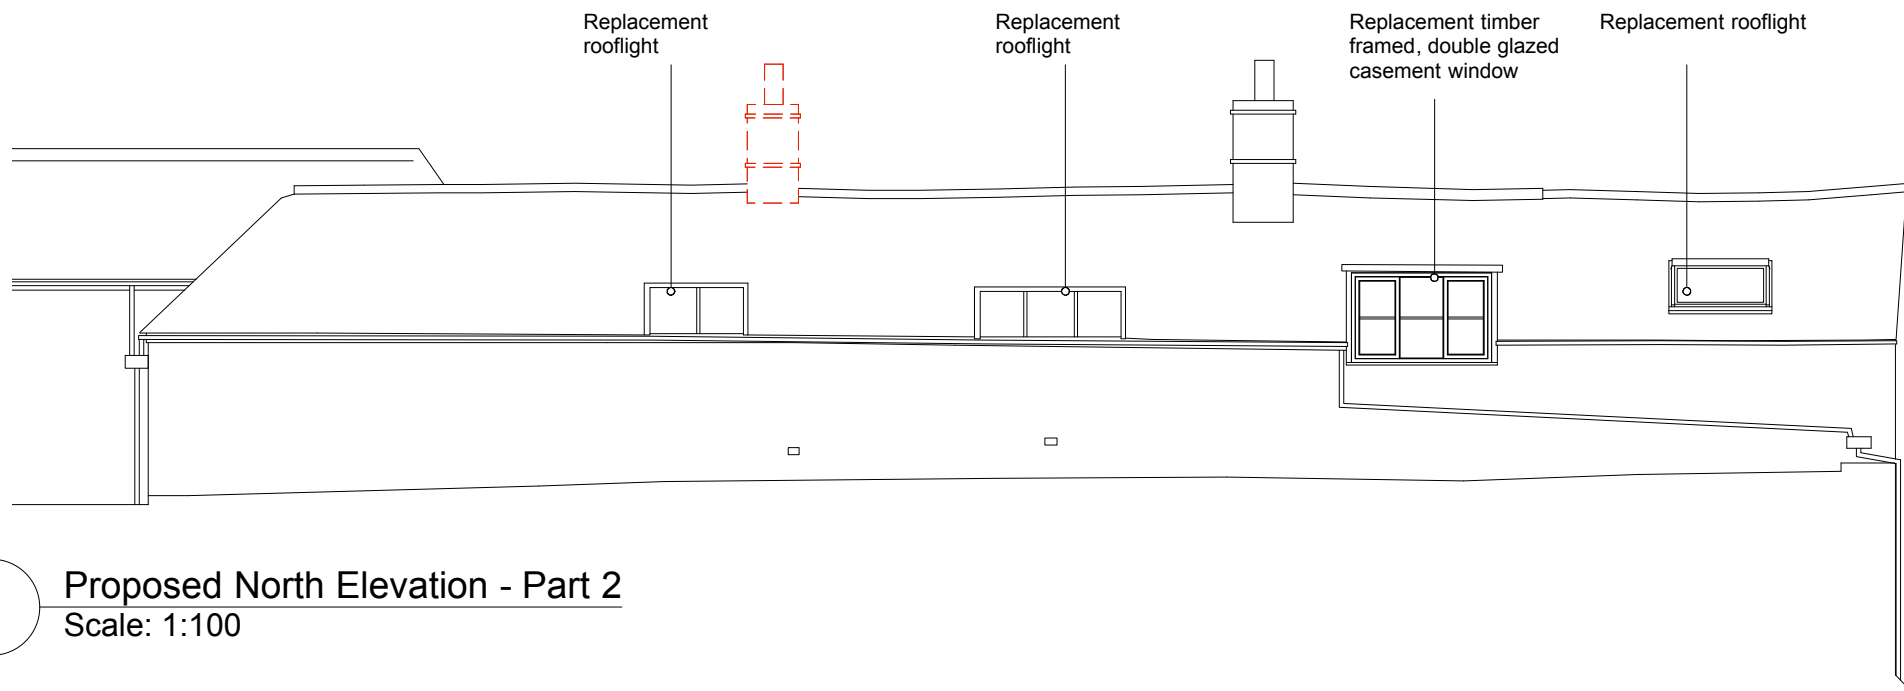

2 Proposed North Elevation - Part 2
Scale: 1:100

 

NOTE:
ALL LEVELS AND DIMENSIONS TO BE SITE SURVEYED AND CONFIRMED BY THE CONTRACTOR

SEE ALSO ARCHITECTURAL DETAILS, MECHANICAL AND ELECTRICAL INTENT LAYOUT AND STRUCTURAL ENGINEERS DRAWINGS AND SPECIFICATIONS.

ALL DETAILS ARE INTENT ONLY, TO BE FINALISED BY THE CONTRACTOR

DRAWINGS SUBJECT TO STATUTORY APPROVALS

DOOR AND WINDOWS MANUFACTURER TO PRODUCE SHOP DRAWINGS FOR APPROVAL BEFORE MANUFACTURE

Do not scale off this drawing. This drawing is to be read with all other contract documents. Any discrepancies are to be reported to the Architect. At construction status, this drawing remains design intent only. All information to be checked by contractor for site accuracy and fit. Drawings are subject to statutory approvals and site surveys.

project
Temple Close, Sibford Gower
Charlie Luxton Design

drawing
Proposed Elevations - Sheet 2 of 3
Beanacre Cottage Hook Norton Oxon OX15 3QB

drawing no.
170_05_311
t: 01608 730086
e: info@charlieluxton.com

scale
1:100@A3

P1 160324 Stage 2 issue
P2 160519 QS and Client Issue
P3 160620 Planning Issue
P4