



1 Existing North Elevation  
Scale: 1:100

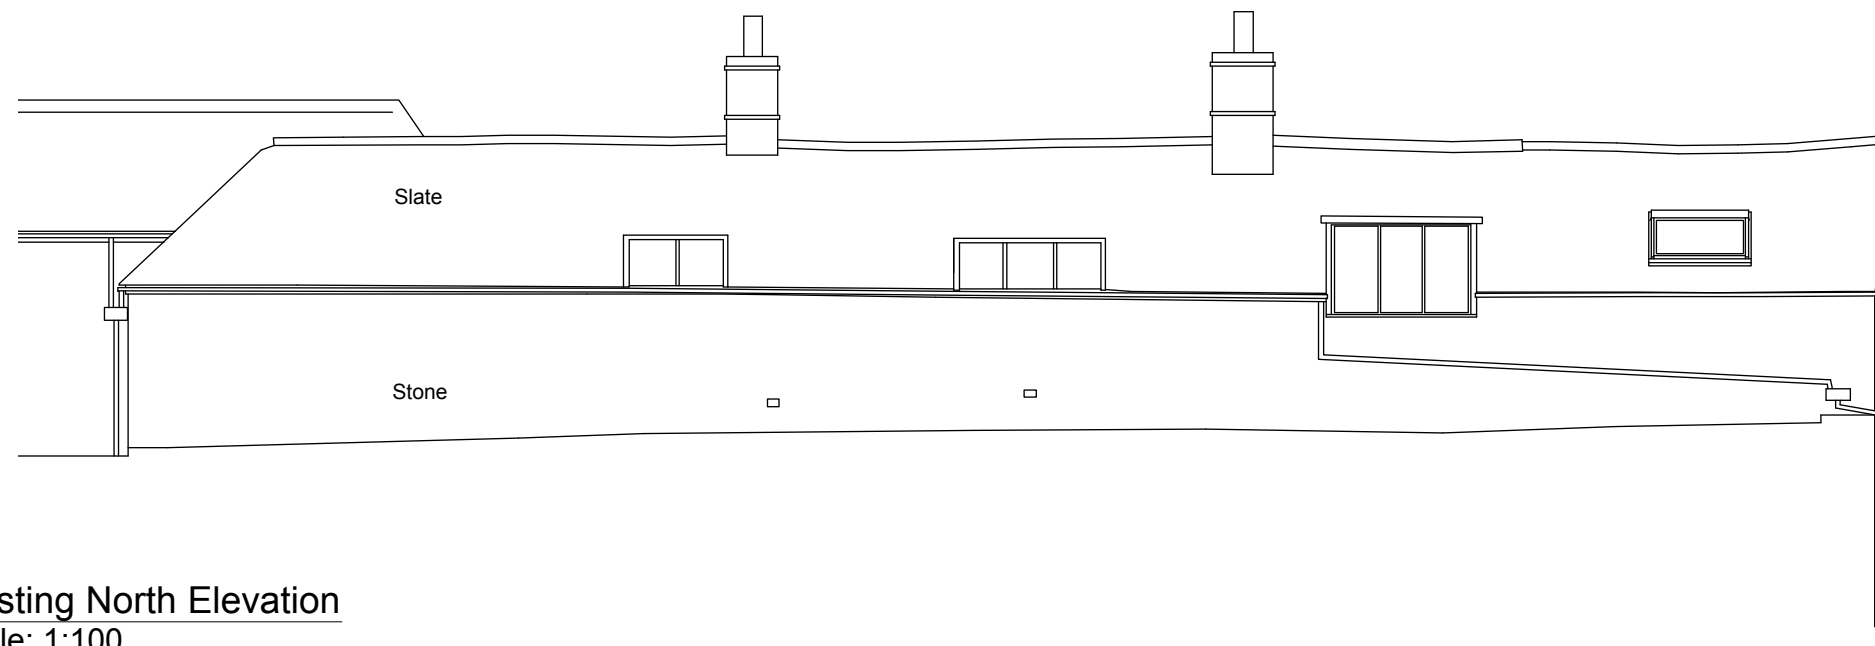

2 Existing North Elevation  
Scale: 1:100

 

NOTE:  
 ALL LEVELS AND DIMENSIONS TO BE SITE SURVEYED AND CONFIRMED BY THE CONTRACTOR  
 SEE ALSO ARCHITECTURAL DETAILS, MECHANICAL AND ELECTRICAL INTENT LAYOUT AND STRUCTURAL ENGINEERS DRAWINGS AND SPECIFICATIONS.  
 ALL DETAILS ARE INTENT ONLY, TO BE FINALISED BY THE CONTRACTOR  
 DRAWINGS SUBJECT TO STATUTORY APPROVALS  
 DOOR AND WINDOWS MANUFACTURER TO PRODUCE SHOP DRAWINGS FOR APPROVAL BEFORE MANUFACTURE

Do not scale off this drawing. This drawing is to be read with all other contract documents. Any discrepancies are to be reported to the Architect. At construction status, this drawing remains design intent only. All information to be checked by contractor for site accuracy and fit. Drawings are subject to statutory approvals and site surveys.

project	Temple Close, Sibford Gower	drawing	Existing Elevations - Sheet 2 of 3	drawing no.	170_05_302	scale	1:100@A3	P1 160519 QS/Client Issue P2 160620 Planning Issue P3 P4
Charlie Luxton Design		Beanacre Cottage Hook Norton Oxon OX15 5QB		t: 01608 730086		e: info@charlieluxton.com		