



EAST ELEVATION

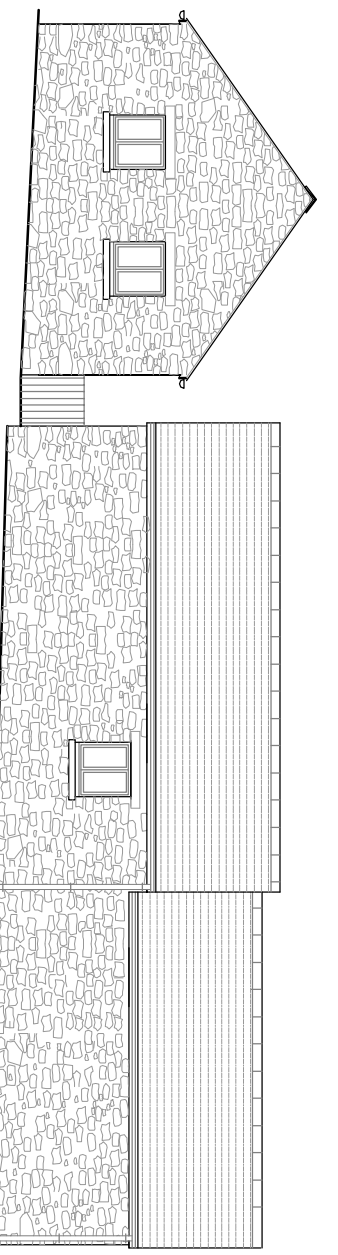

NORTH ELEVATION


EXISTING AND PROPOSED ELEVATIONS

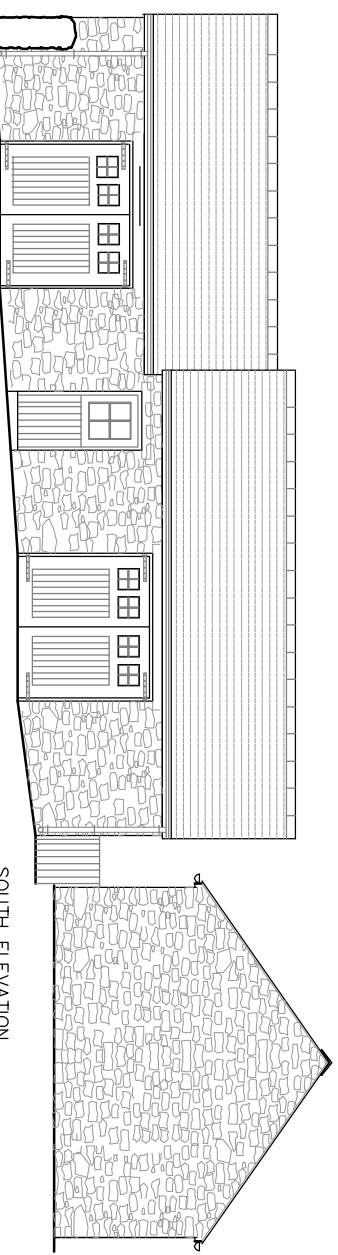


SOUTH ELEVATION




WEST ELEVATION

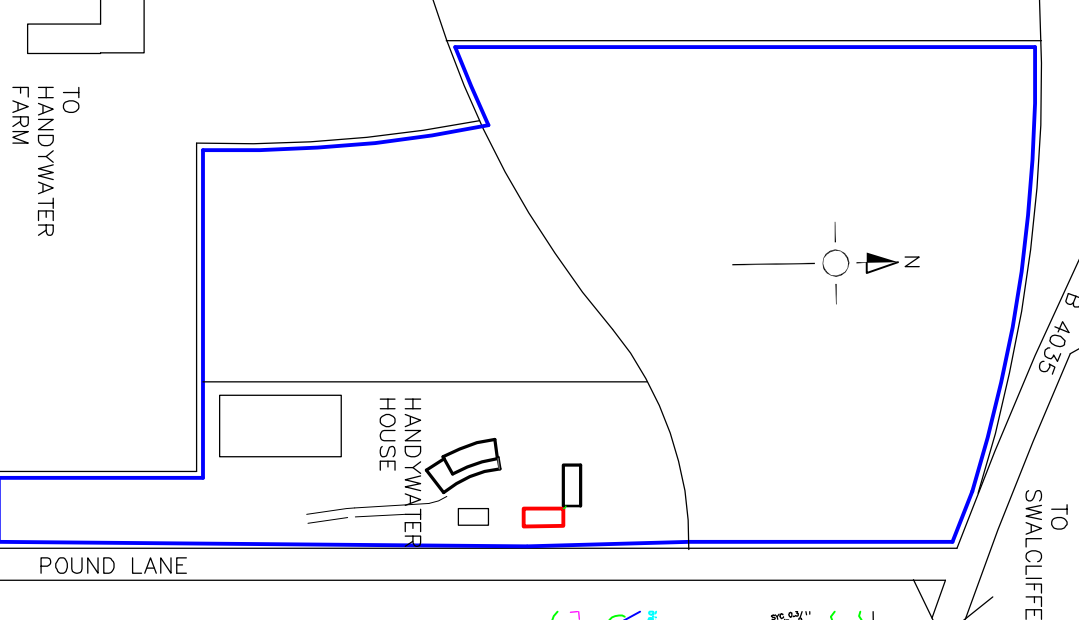

LOCATION PLAN
SCALE 1:2500

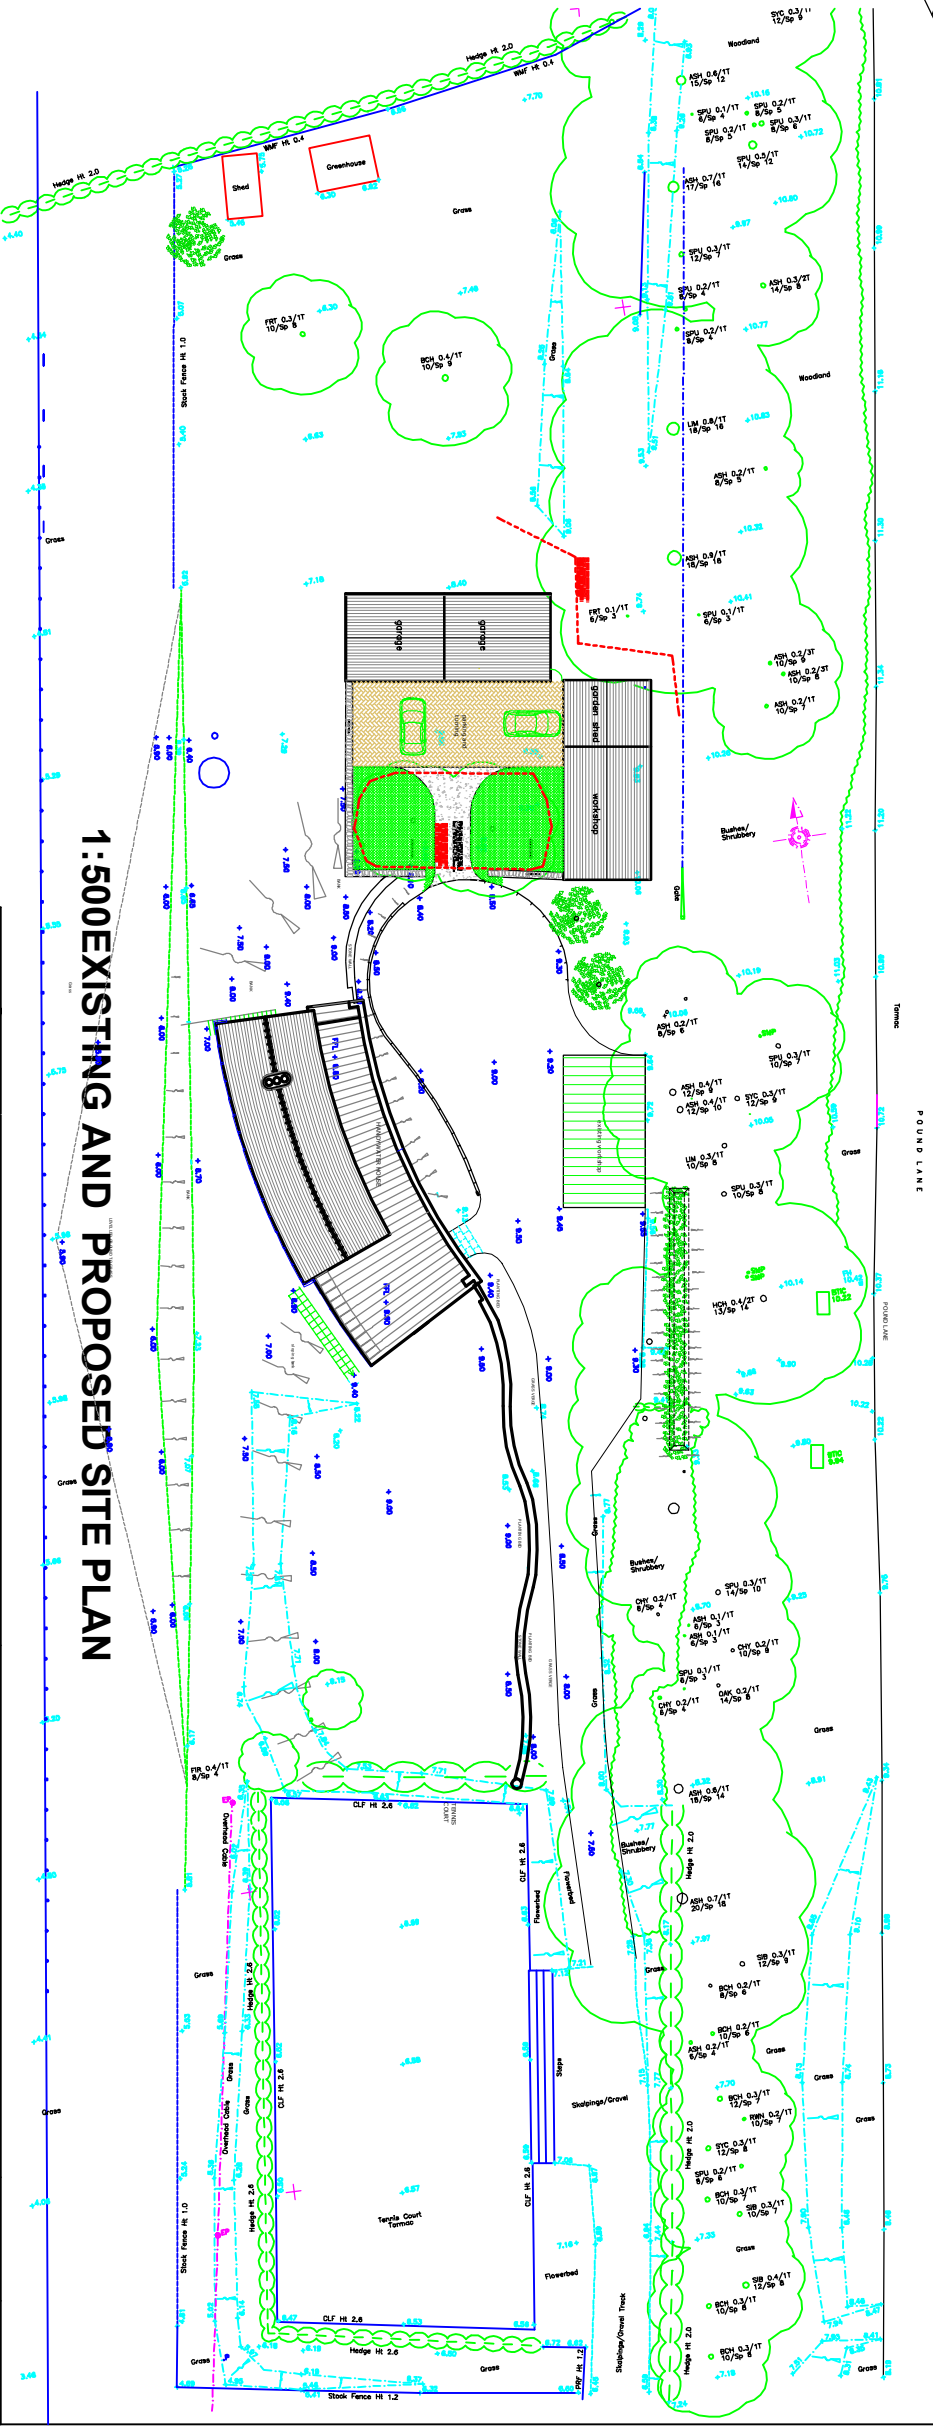

1:500 EXISTING AND PROPOSED SITE PLAN

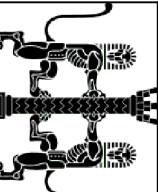

TIM COLQUHOUN ARCHITECTS LTD
SLEAY WOOD, LITTLE LOVESTON, PEMB. SA66 0NR
TEL / FAX: 01834 894555
EMAIL: timcolquhoun@btinternet.com
MOB: 07896 093801

PROJECT	DATE
Handywater House, OX15 5AE	05.08.15
Temporary carers accommodation	DRAWING
Location, Site, and Elevations	SCALE
	1:125, 1:500
	1:2500 on A3
	DRAWING
	HW/15/01
	REVISION