




No.15 North Elevation 1:100

Natural stone walls maximum 600mm high with railings 700mm high.

Partridge Court

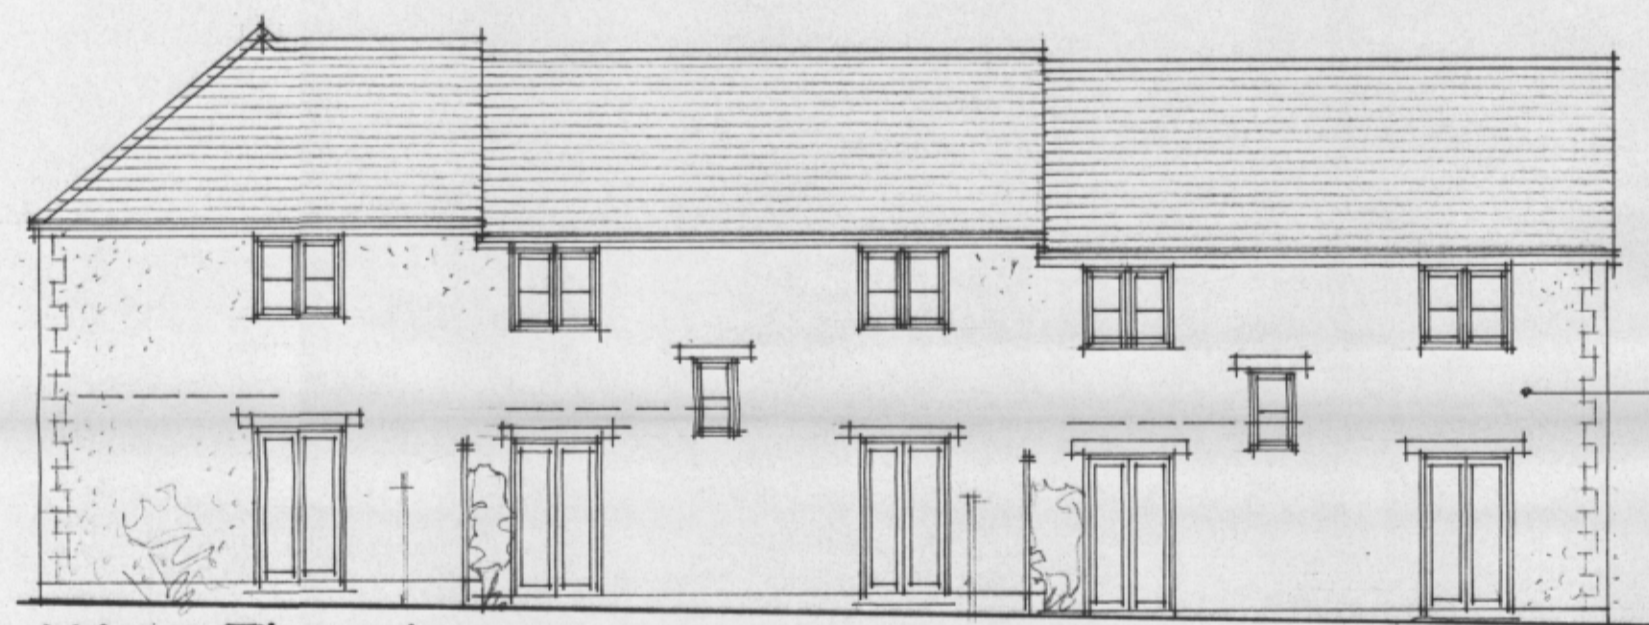


West Elevation

Plain tiled roofs to L.A. approval.

Render walls with natural stone quoins.

Timber windows & doors.

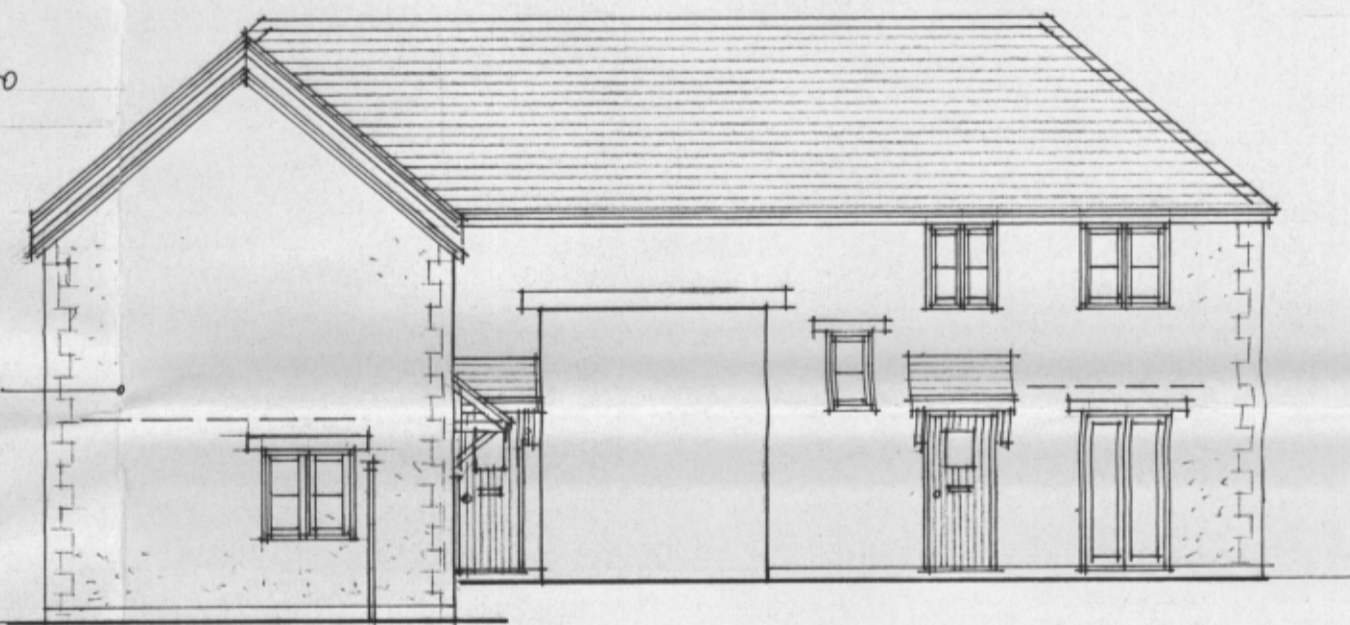

South Elevation



East Elevation 1:100

Notes:
DO NOT SCALE. All dimensions must be checked/verified on site.

A	Date	Revisions

DAVID BRADLEY
Chartered Architect

CLOVER HALL, SANDFORD ST MARTIN, OXON. OX7 7AG
01608 683500

Job Title
SITE AT 16 ROUND CLOSE RD.,
ADDERBURY, OXON.

Drawing Title
Proposed Layout

ELEVATIONS

16/00814/F

Scale 1:100	Date April 2016	Drawn by DB
----------------	--------------------	----------------

Drg. No. 1235/9	Rev.
---------------------------	------