


ROUND CLOSE ROAD

Partridge Court

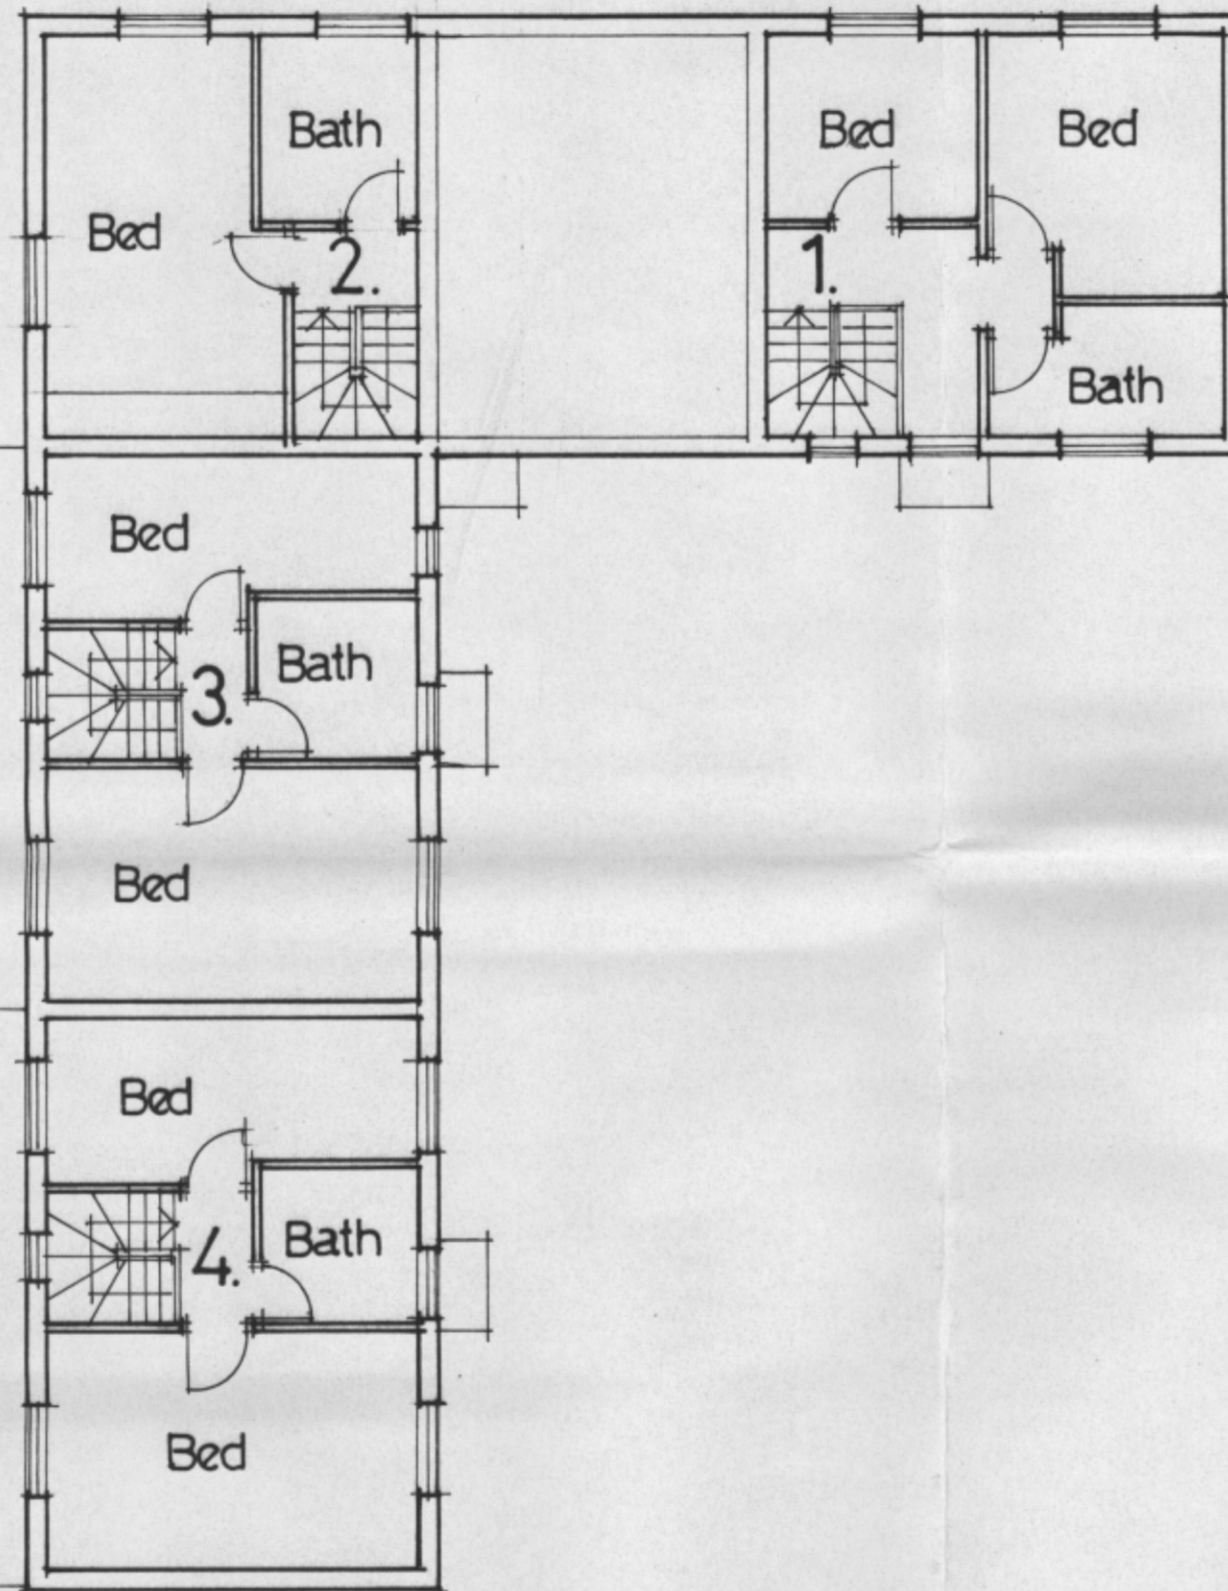

First Floor Plan 1:100

Notes:  
DO NOT SCALE. All dimensions must be checked/verified on site.

A	Date	Revisions

**DAVID BRADLEY**  
Chartered Architect

CLOVER HALL, SANDFORD ST MARTIN, OXON. OX7 7AG  
01608 663500

Job Title  
SITE AT 16 ROUND CLOSE RD,  
ADDERBURY, OXON.

Drawing Title  
**Proposed Layout**

FIRST FLOOR PLAN

16/00814/F

Scale 1:100	Date April 2016	Drawn by DB
----------------	--------------------	----------------

Drg. No. <b>1235/8</b>	Rev.
---------------------------	------