


Notes:  
DO NOT SCALE. All dimensions must be checked/verified on site.

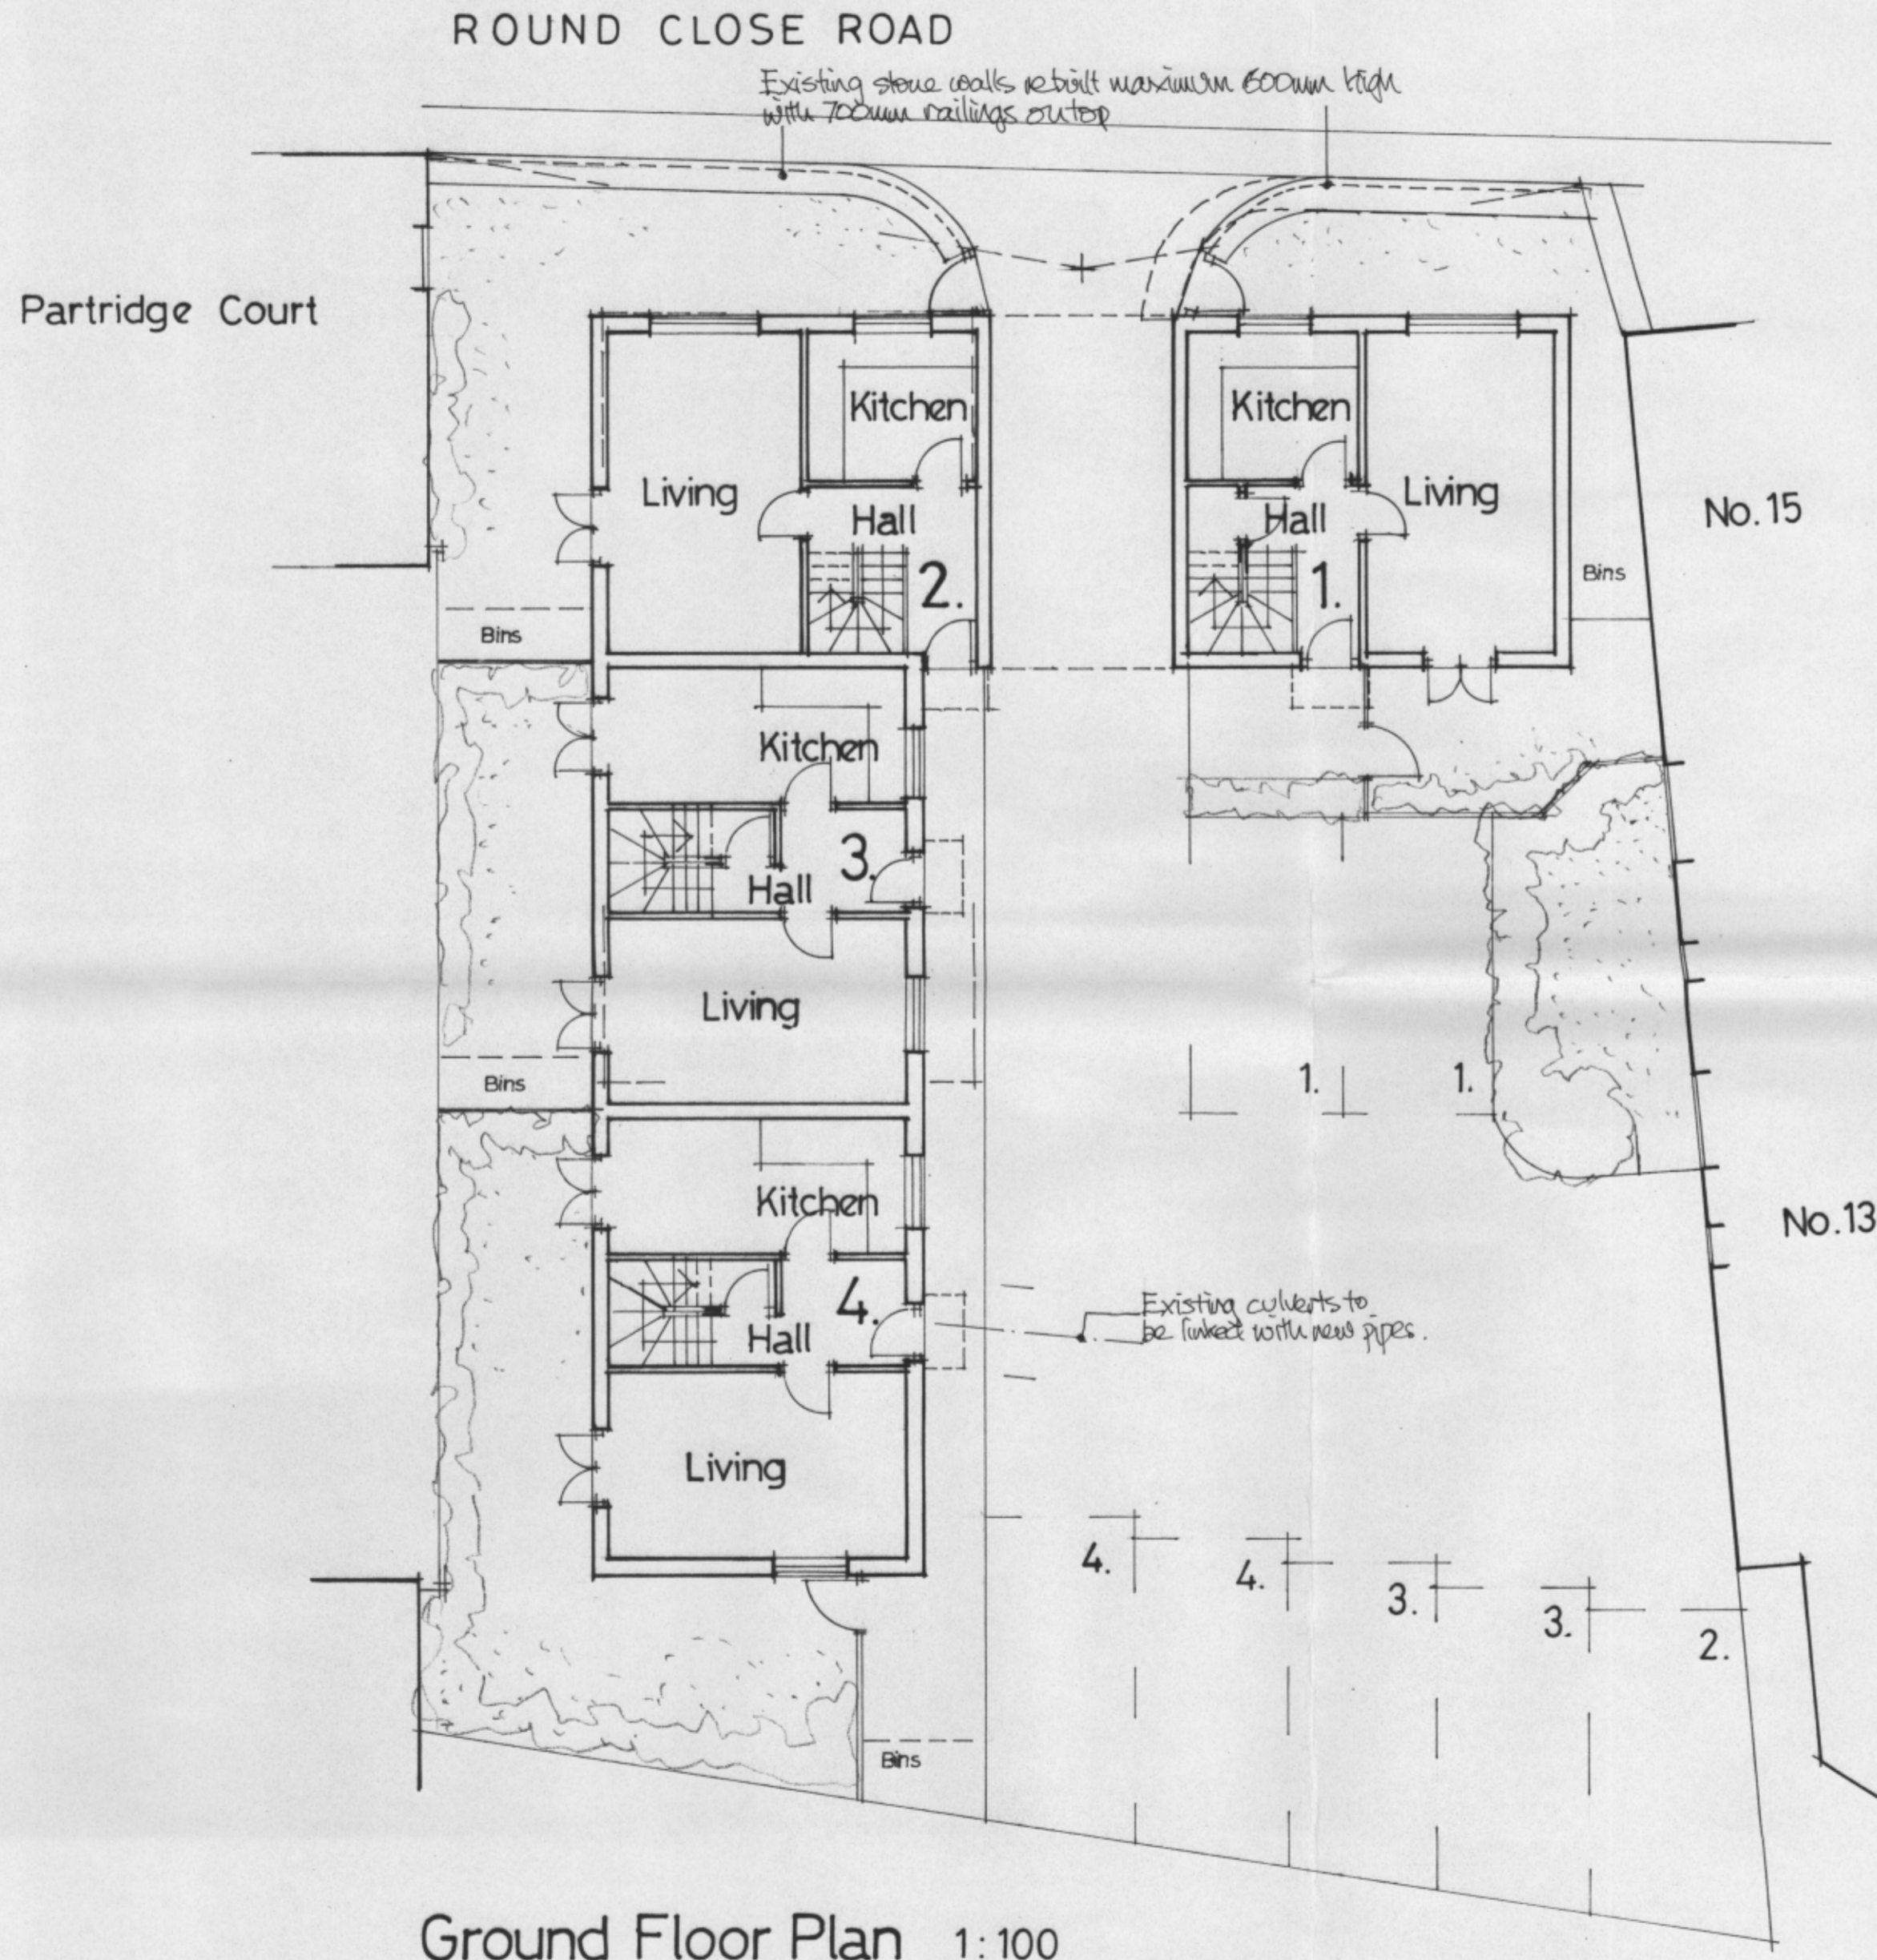

A	Date	Revisions

**DAVID BRADLEY**  
Chartered Architect

CLOVER HALL, SANDFORD ST MARTIN, OXON, OX7 7AG  
01608 683500

Job Title  
SITE AT 16 ROUND CLOSE RD.,  
ADDERBURY, OXON.

Drawing Title  
**Proposed Layout**  
  
GROUND FLOOR PLAN

Scale 1:100	Date March 2016	Drawn by DB
----------------	--------------------	----------------

16/00814/F

Drg. No. <b>1235/7</b>	Rev.
---------------------------	------