


Datum 0.00m (Arbitrary)


EAST ELEVATION (SECTIONAL)

SOUTH ELEVATION


WEST ELEVATION

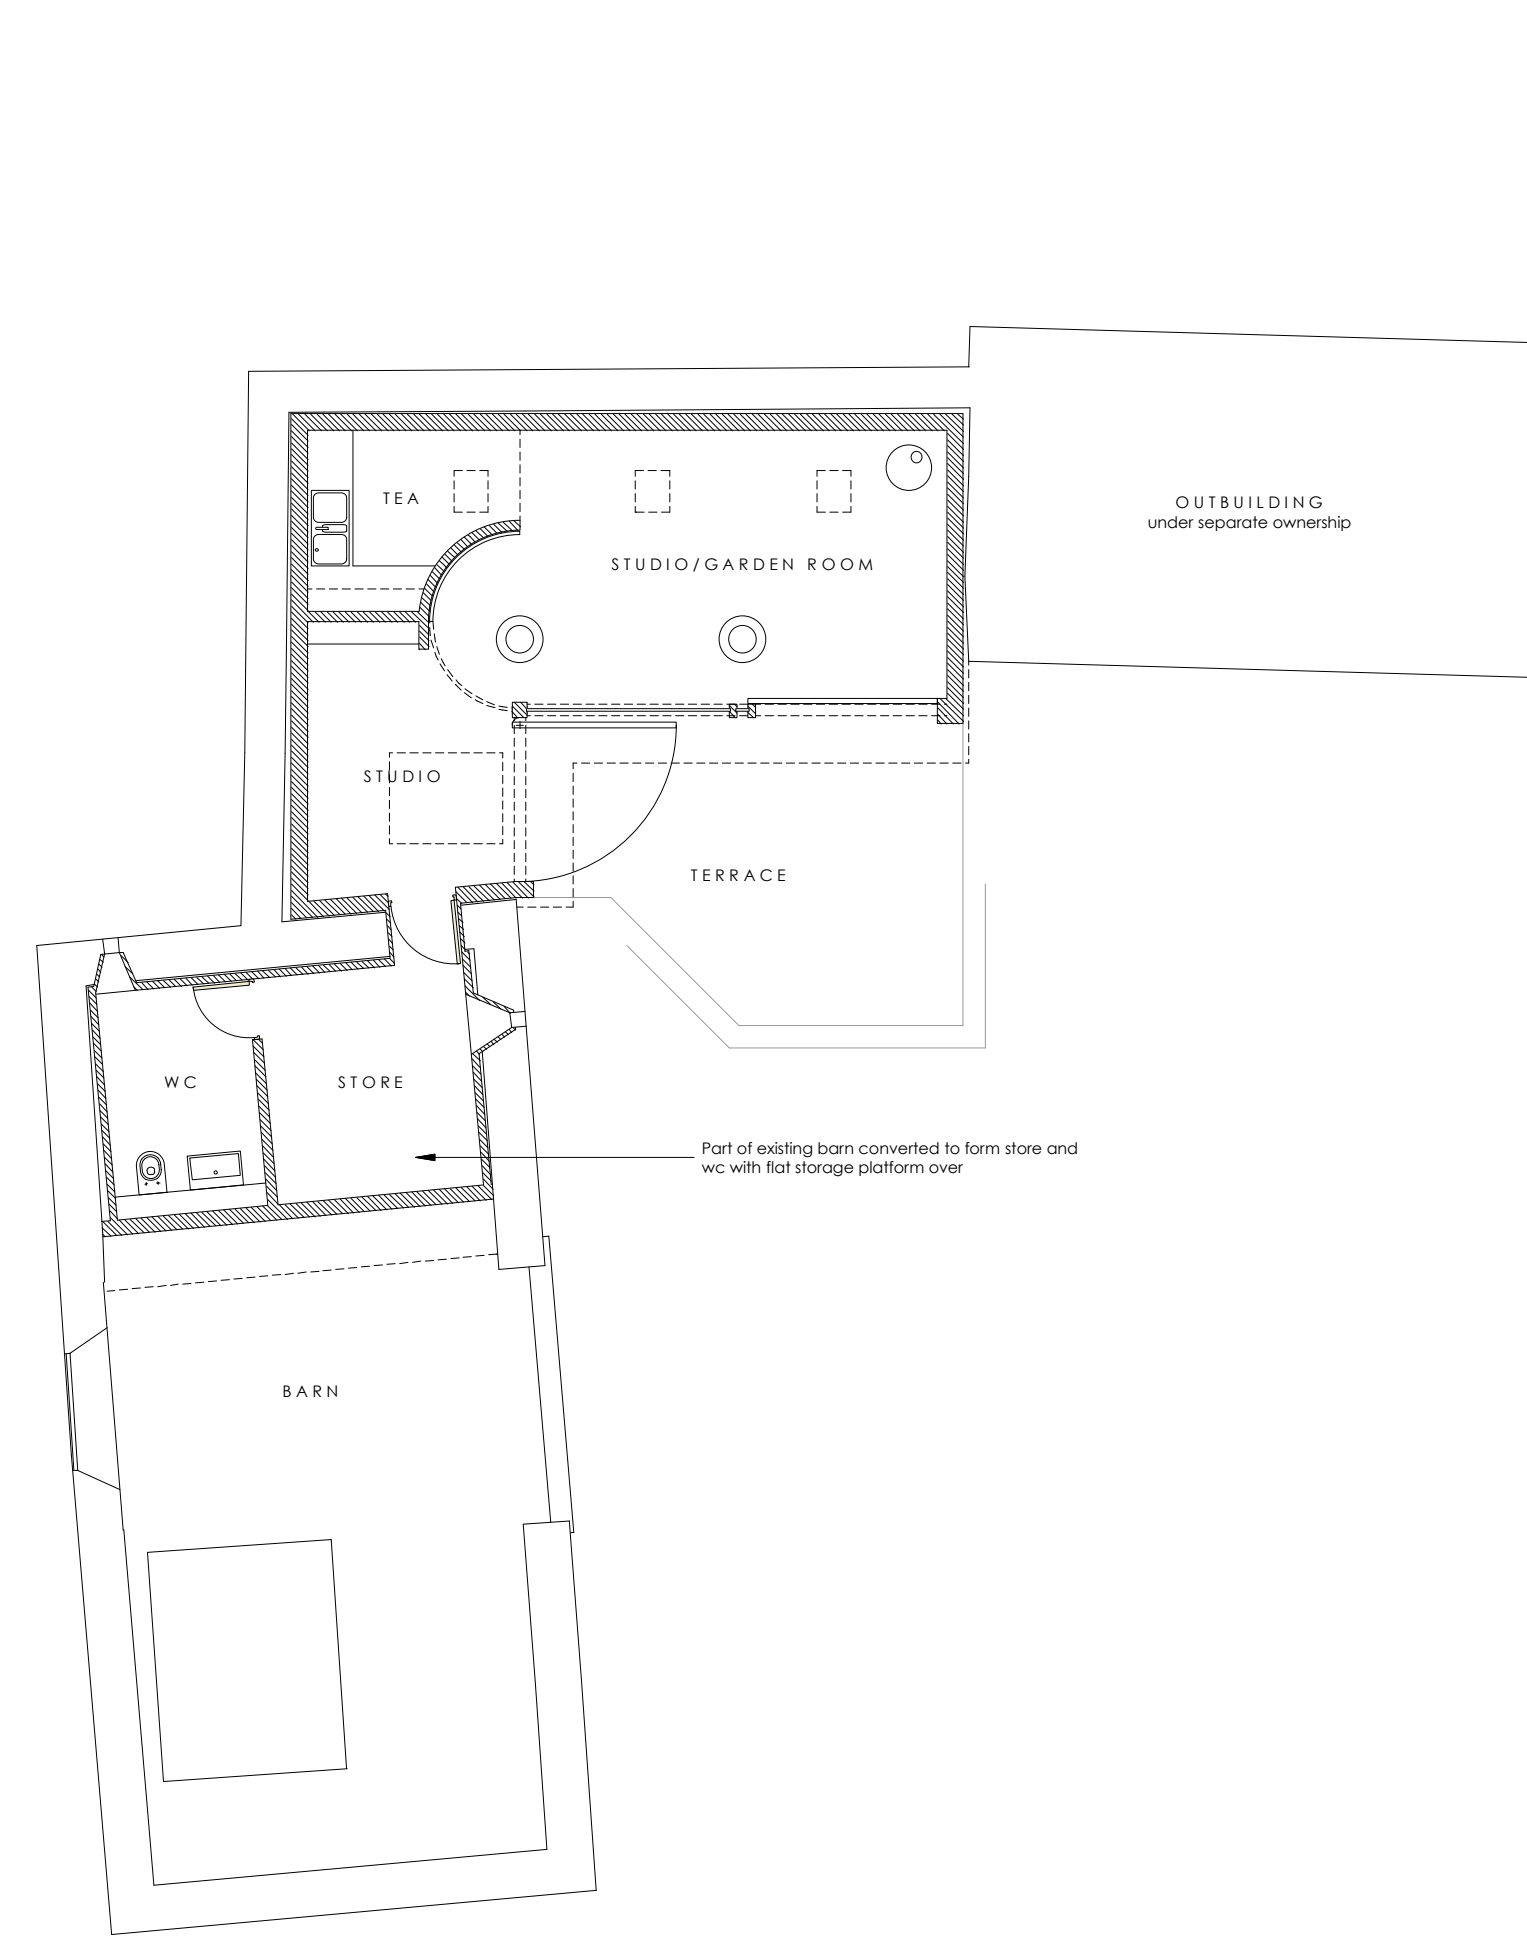

GROUND FLOOR PLAN

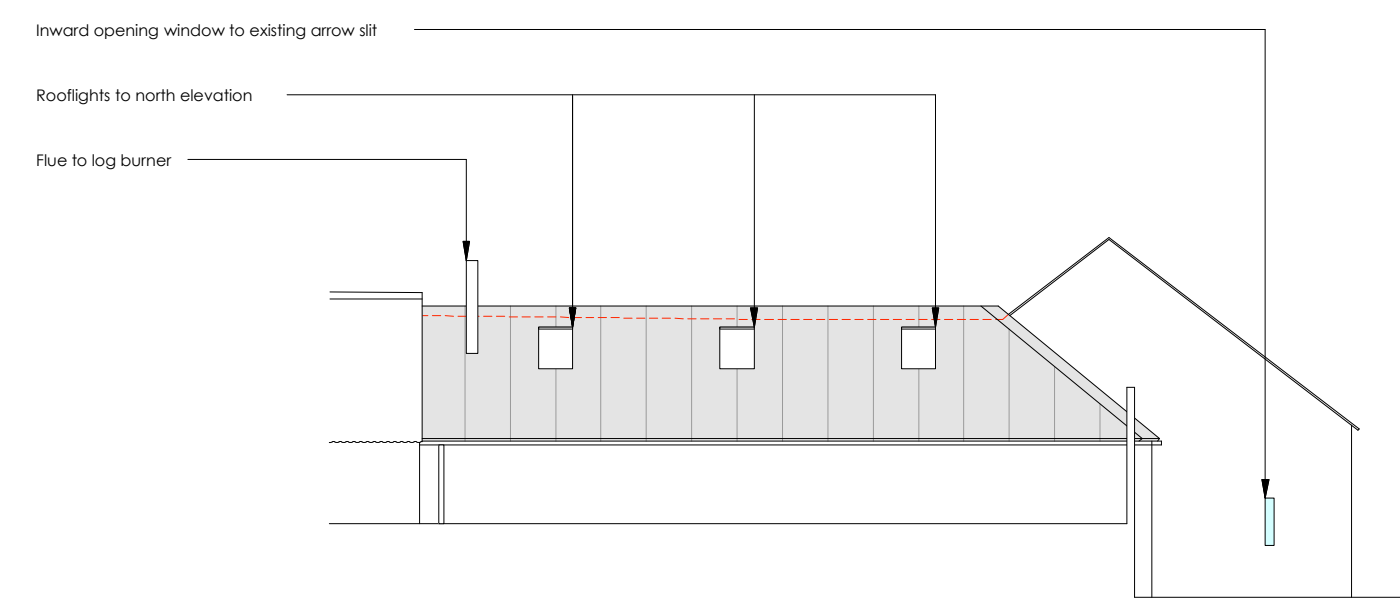

NORTH ELEVATION

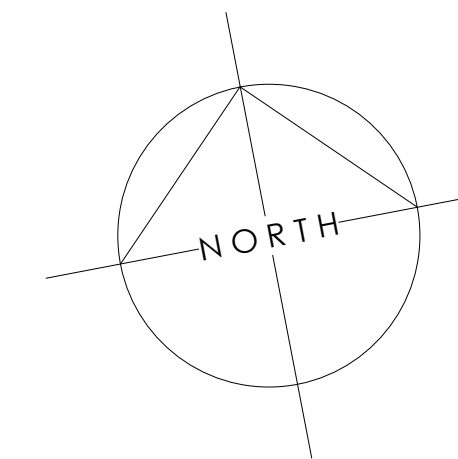

The Coach House
3a New Street, Shipston on Stour
Warwickshire, CV36 4EW
01608 661000 †

studio@hsarchitects.co.uk

Client

Mr + Mrs N. Mattinson

Project

Conversion of Outbuilding to Garden Studio
West Farm Cottage, Sibford Gower

Drawing

Proposals

Sketch Scheme 1

Date

Aug 2014

Scale

1:100 at A1

Drawn

SH

Job No

14/036

Drawing No

04A