



WEST ELEVATION

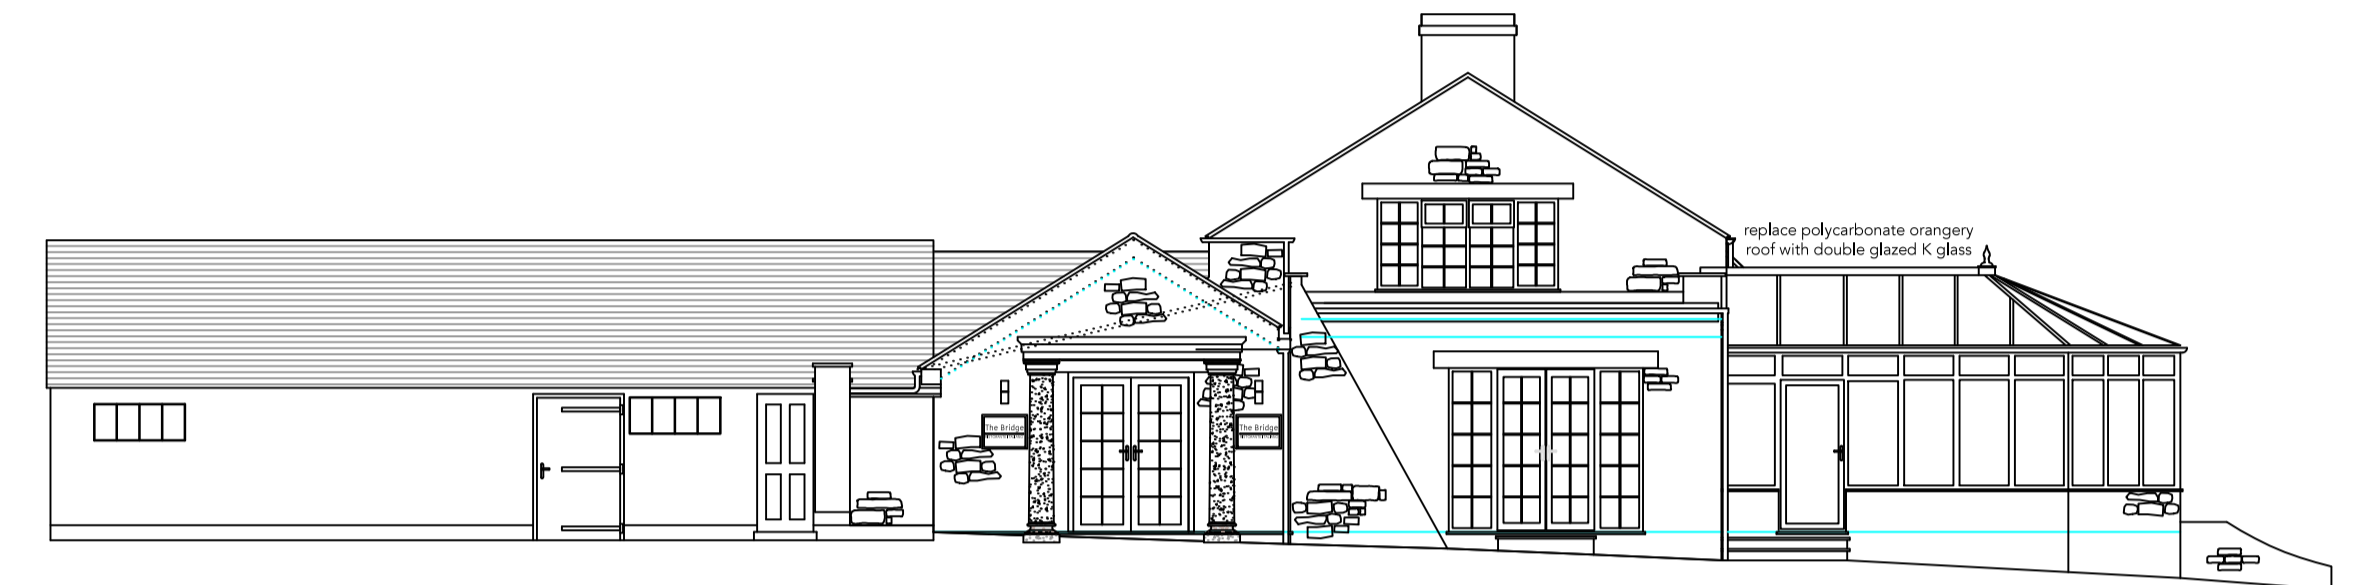

SOUTH ELEVATION

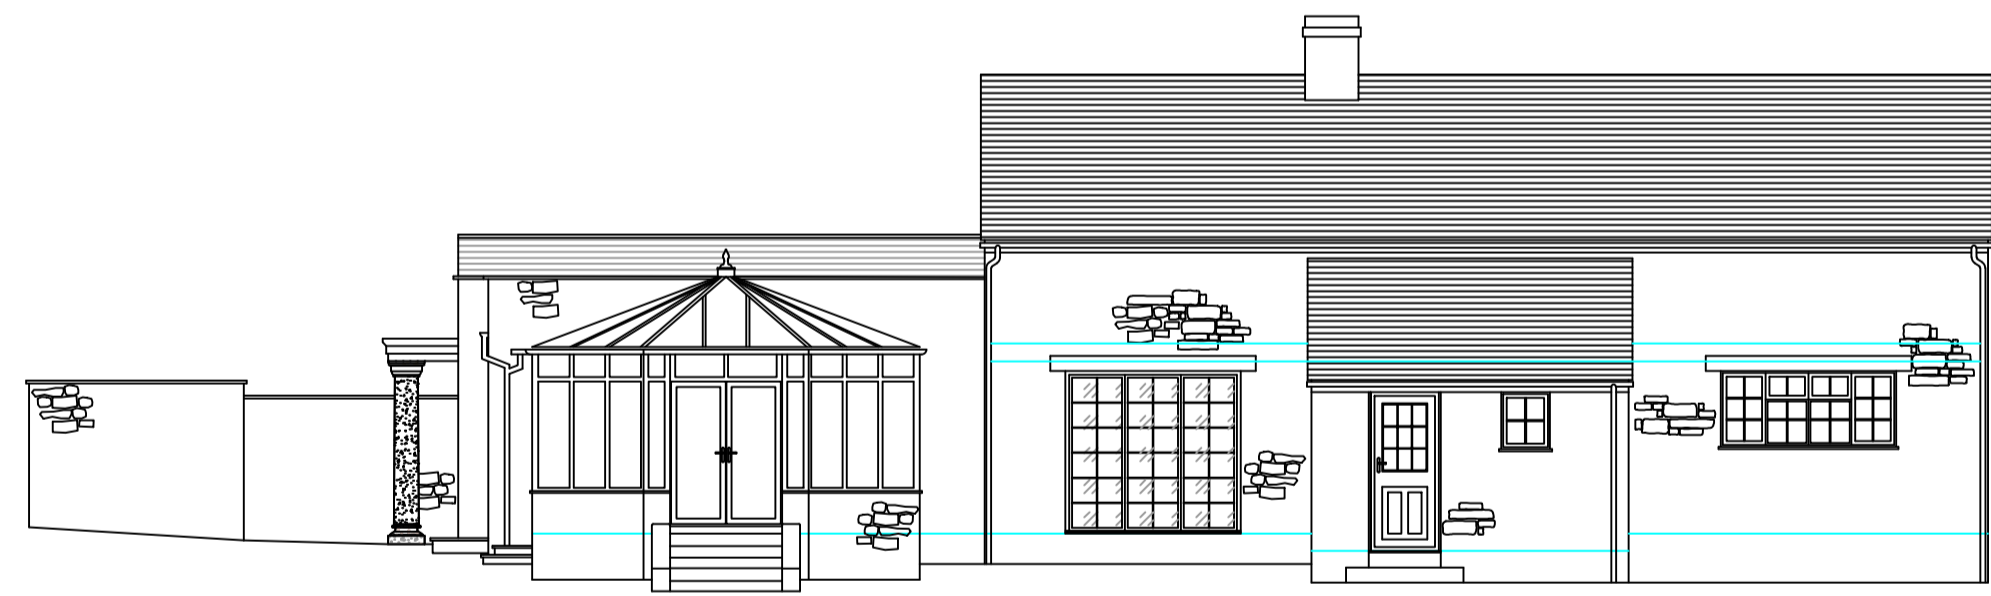

EAST ELEVATION



NORTH ELEVATION

Home Design Studios



...Innovation in Space!

The Complete Architectural & Management Solution

17 Bainton Road, Bucknell OX27 7LT

homedesignstudios.co.uk

sales@homedesignstudios.co.uk

07855 322 018 | 01869 249 166

PROPOSED ELEVATIONS

Rigoletto Restaurant, Bicester Road, Middleton Stoney, OX25 4TD.

DWG No.	09	REV.	01
DATE:	18 June 2015	SCALE:	1:100@A1L
DRAWN BY:	DP	REF.	TBA