



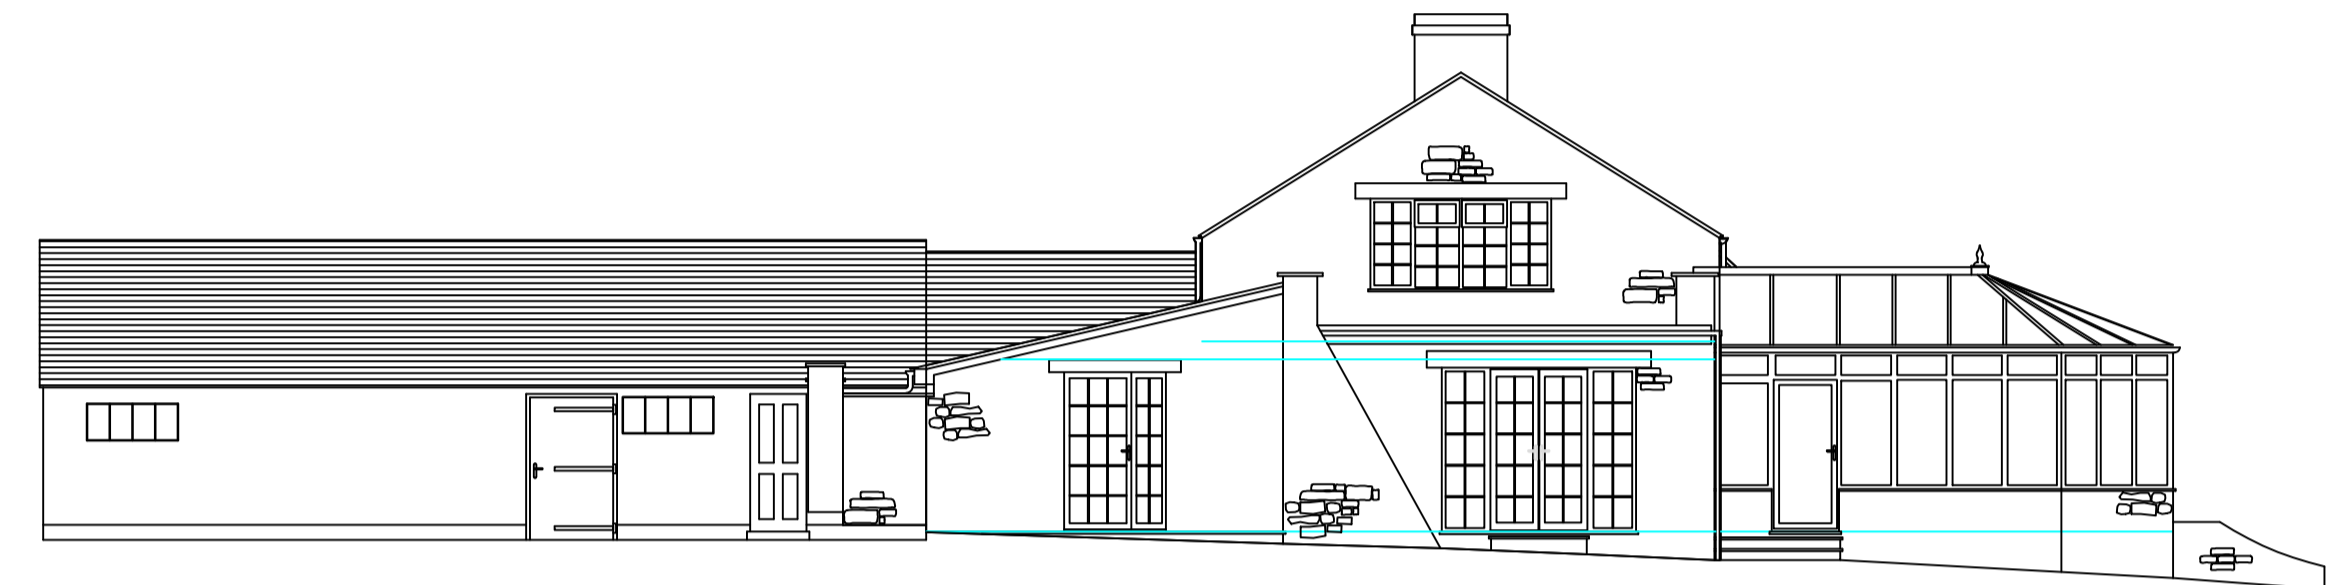

WEST ELEVATION



BARN (SOUTH) ELEVATION

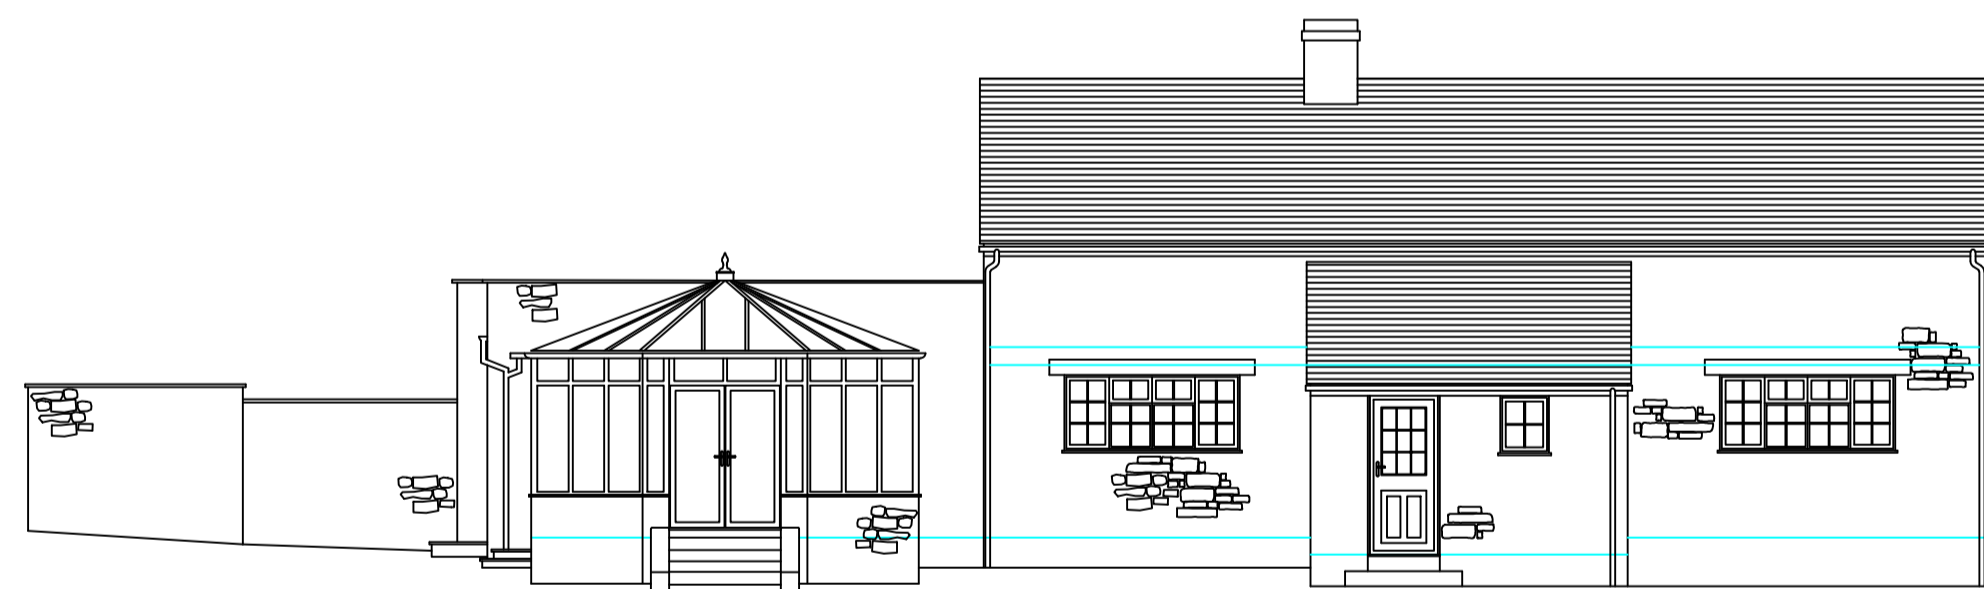

EAST ELEVATION



NORTH ELEVATION

Home Design Studios



...Innovation in Space!

The Complete Architectural  
& Management Solution

17 Bainton Road, Bucknell OX27 7LT

homedesignstudios.co.uk

sales@homedesignstudios.co.uk

07855 322 018 | 01869 249 166

EXISTING ELEVATIONS

Rigoletto Restaurant, Bicester Road,  
Middleton Stoney, OX25 4TD.

DWG No.	04	REV.	00
DATE:	05 May 2015	SCALE:	1:100@A1L
DRAWN BY:	RR	REF.	TBA