


GROUND FLOOR

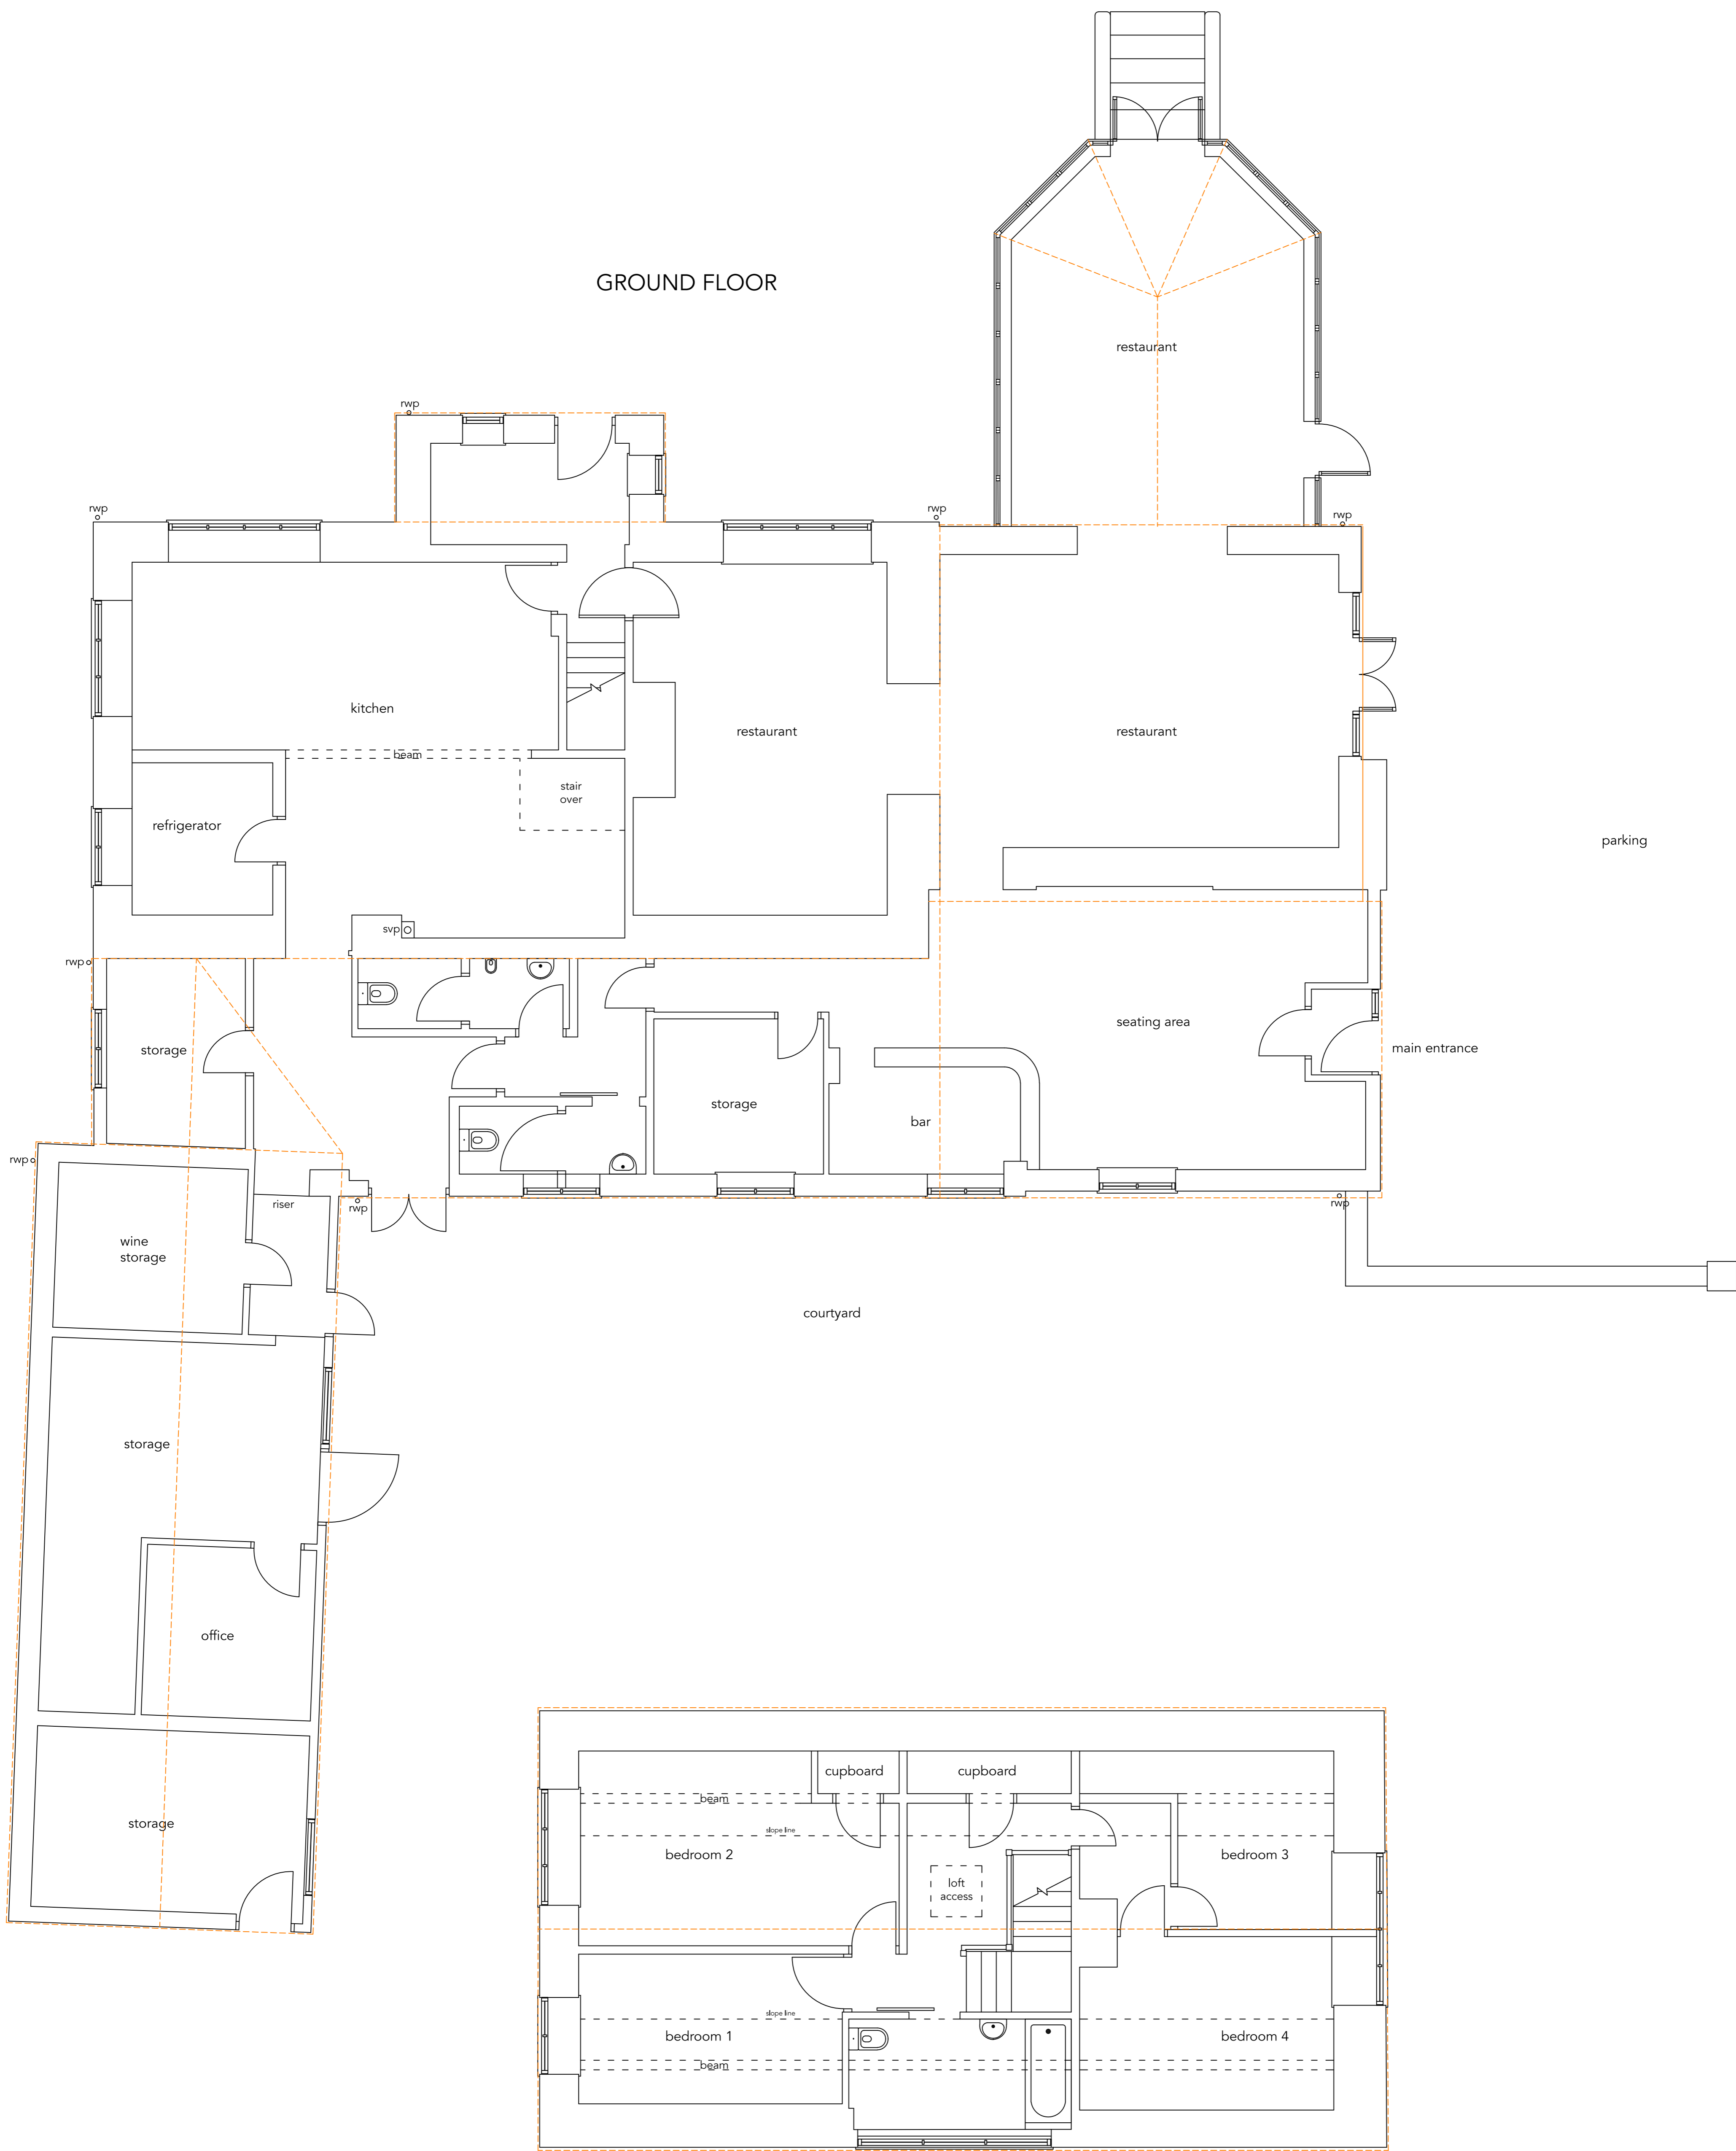

FIRST FLOOR

Home Design Studios



...Innovation in Space!

The Complete Architectural  
& Management Solution

17 Bainton Road, Bucknell OX27 7LT

homedesignstudios.co.uk

sales@homedesignstudios.co.uk

07855 322 018 | 01869 249 166

EXISTING GROUND & FIRST FLOOR LAYOUT &  
ROOF PLANS

Rigoletto Restaurant, Bicester Road,  
Middleton Stoney, OX25 4TD.

DWG No.	03	REV.	01
DATE:	7 August 2015	SCALE:	1:50@A1P
DRAWN BY:	RR/DP	REF.	TBA