



...Innovation in Space!

The Complete Architectural
& Management Solution

17 Bainton Road, Bucknell OX27 7LT

homedesignstudios.co.uk


sales@homedesignstudios.co.uk

07855 322 018 | 01869 249 166


PROPOSED SOUTH & EAST ELEVATIONS

Rigoletto Restaurant, Bicester Road,
Middleton Stoney, OX25 4TD.

DWG No.	10	REV.	01
DATE:	26 August 2015	SCALE:	1:50@A1L
DRAWN BY:	DP	REF.	TBA

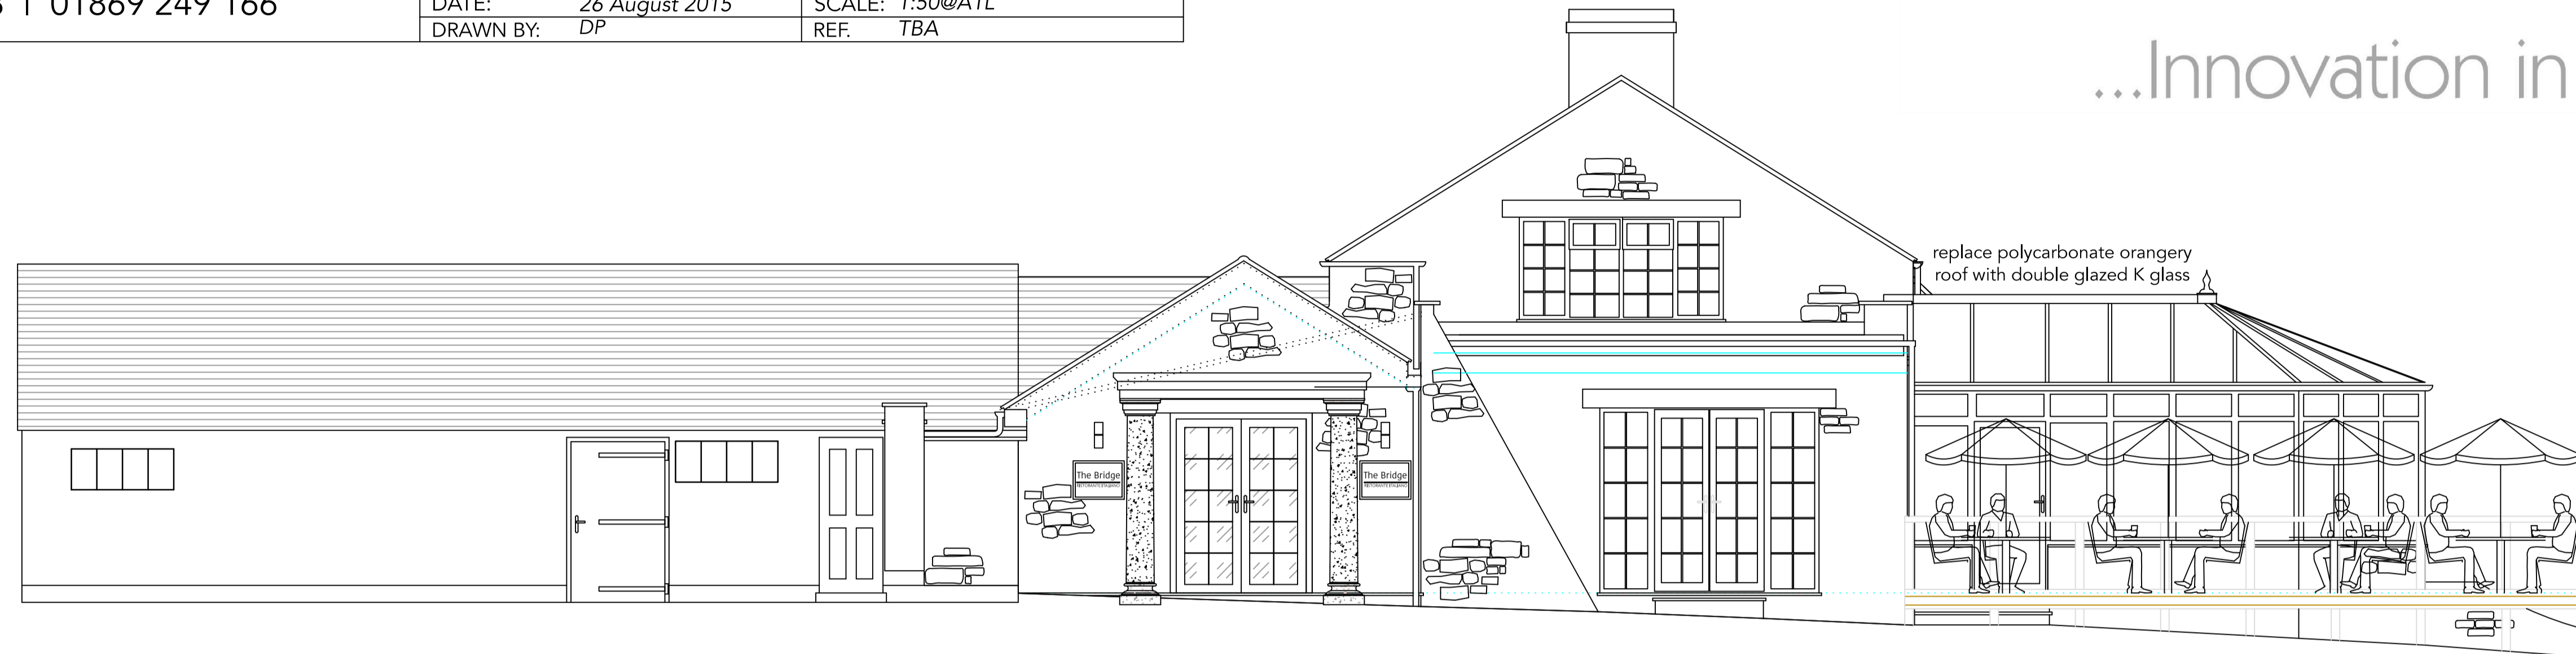

SOUTH ELEVATION

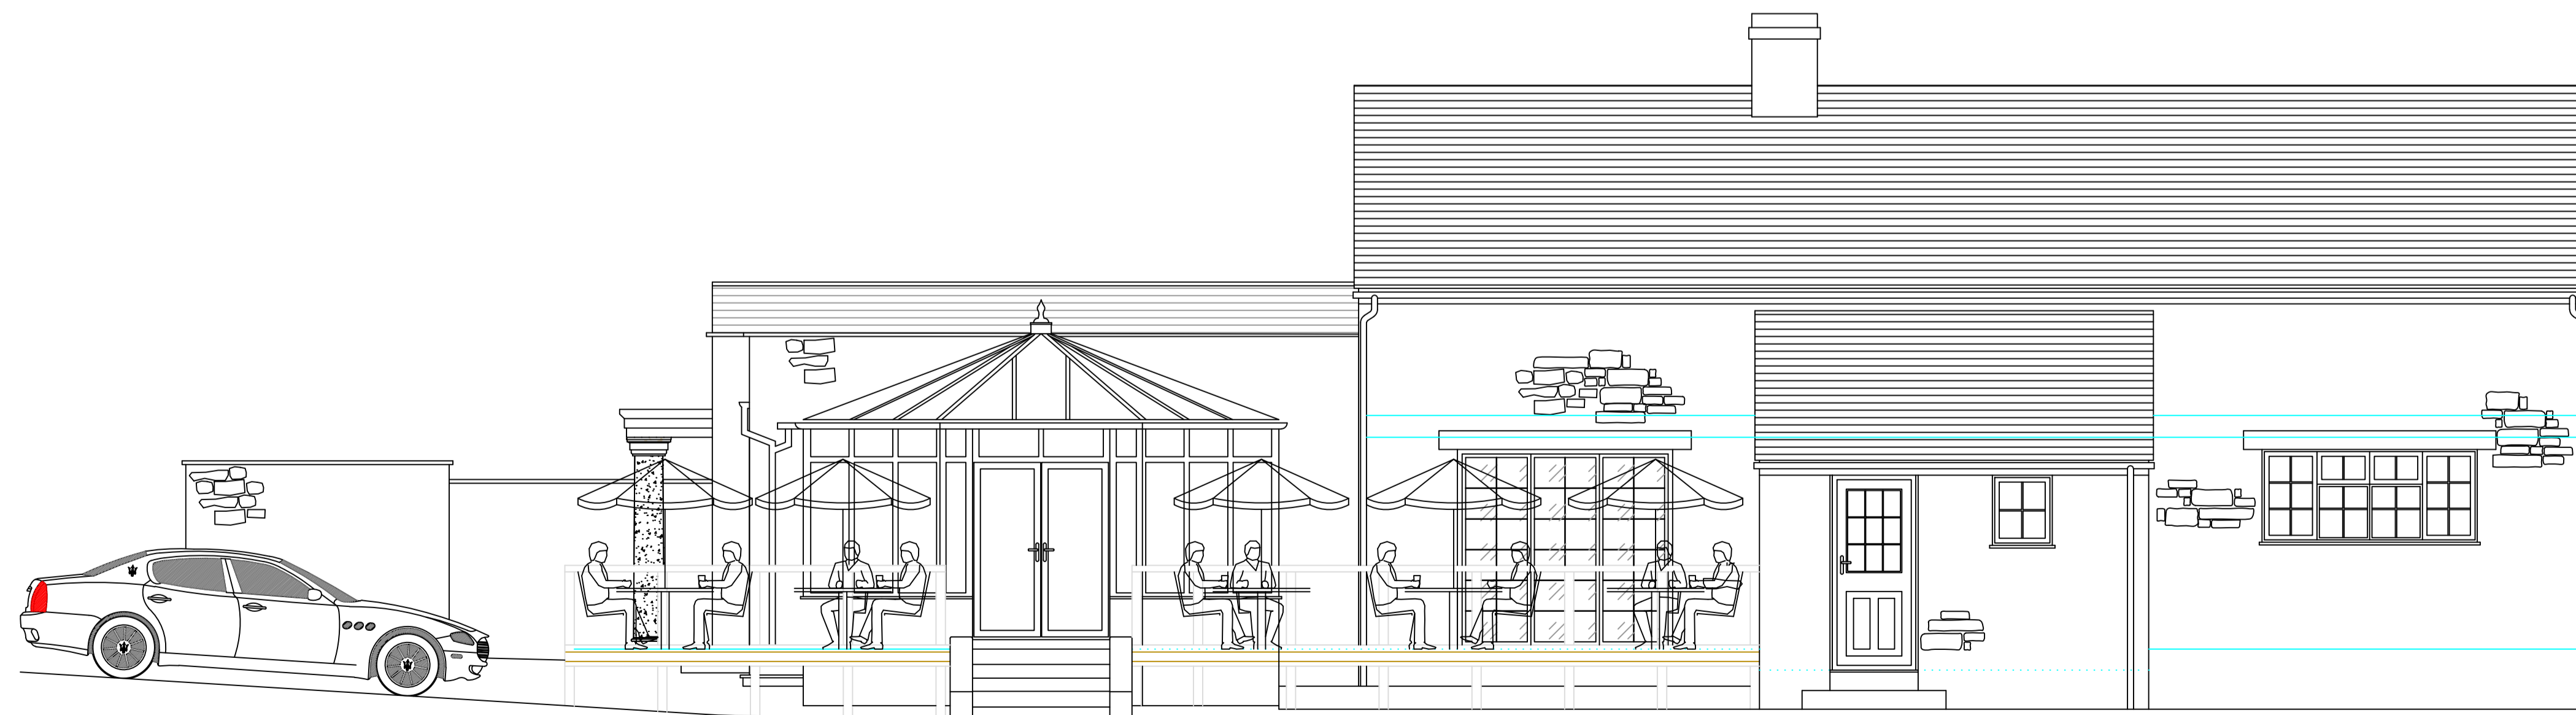

EAST ELEVATION