

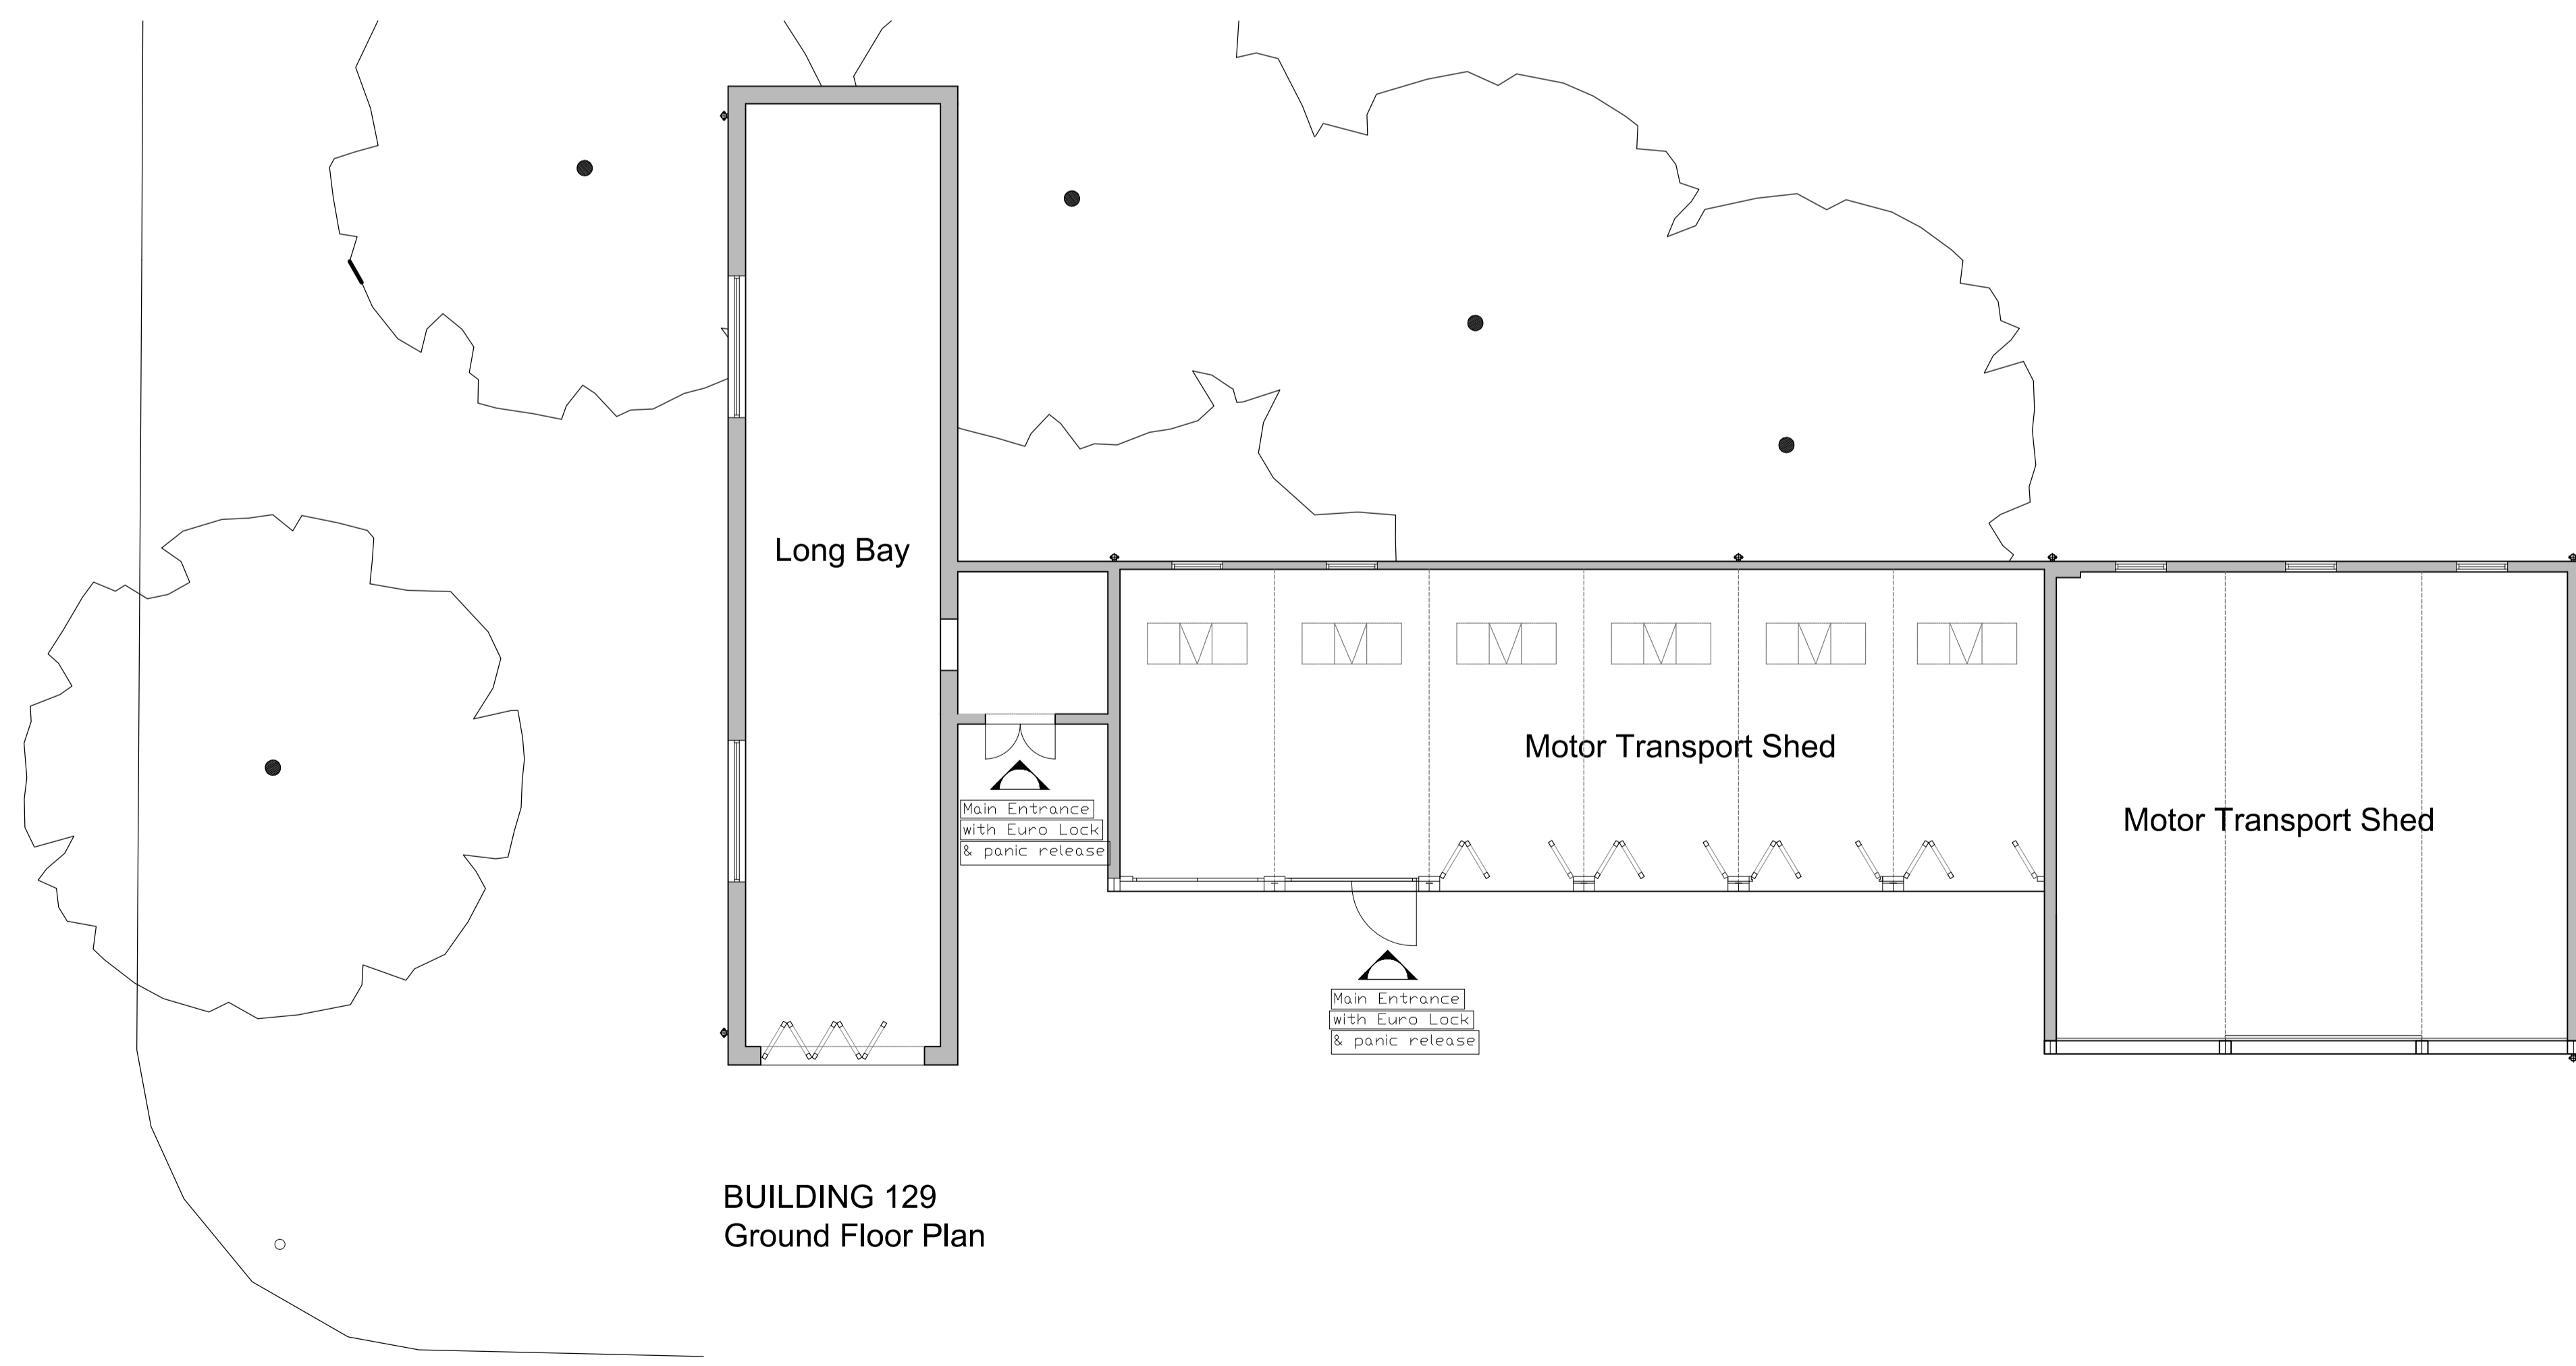


BUILDING 129
Roof Plan

 

BUILDING 129
Ground Floor Plan

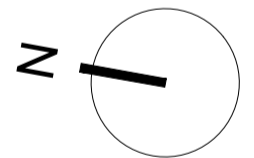

This drawing's copyright. All rights described in Chapter IV of the Copyright, Designs and Patents Act 1988 have generally been assigned. All drawings are the property of the client. No responsibility is accepted for any errors or omissions. This drawing and other information are the property of G.F. Francis.

Client
Bicester Heritage

Project
Bicester Airfield
Building 129

Drawing No	Rev	Drawn	Date	Scale
12068 / 129GA102	AB	SC	2/11/2016	1:100 @A1

GAUNT FRANCIS
Architects
London & Cardiff
31 Southampton Row | London WC1B 5HU | T: 020 7629 3993 | W: GauntFrancis.co.uk