



Subject to Statutory Approvals.

All dimensions to be checked on site prior to commencement of work.

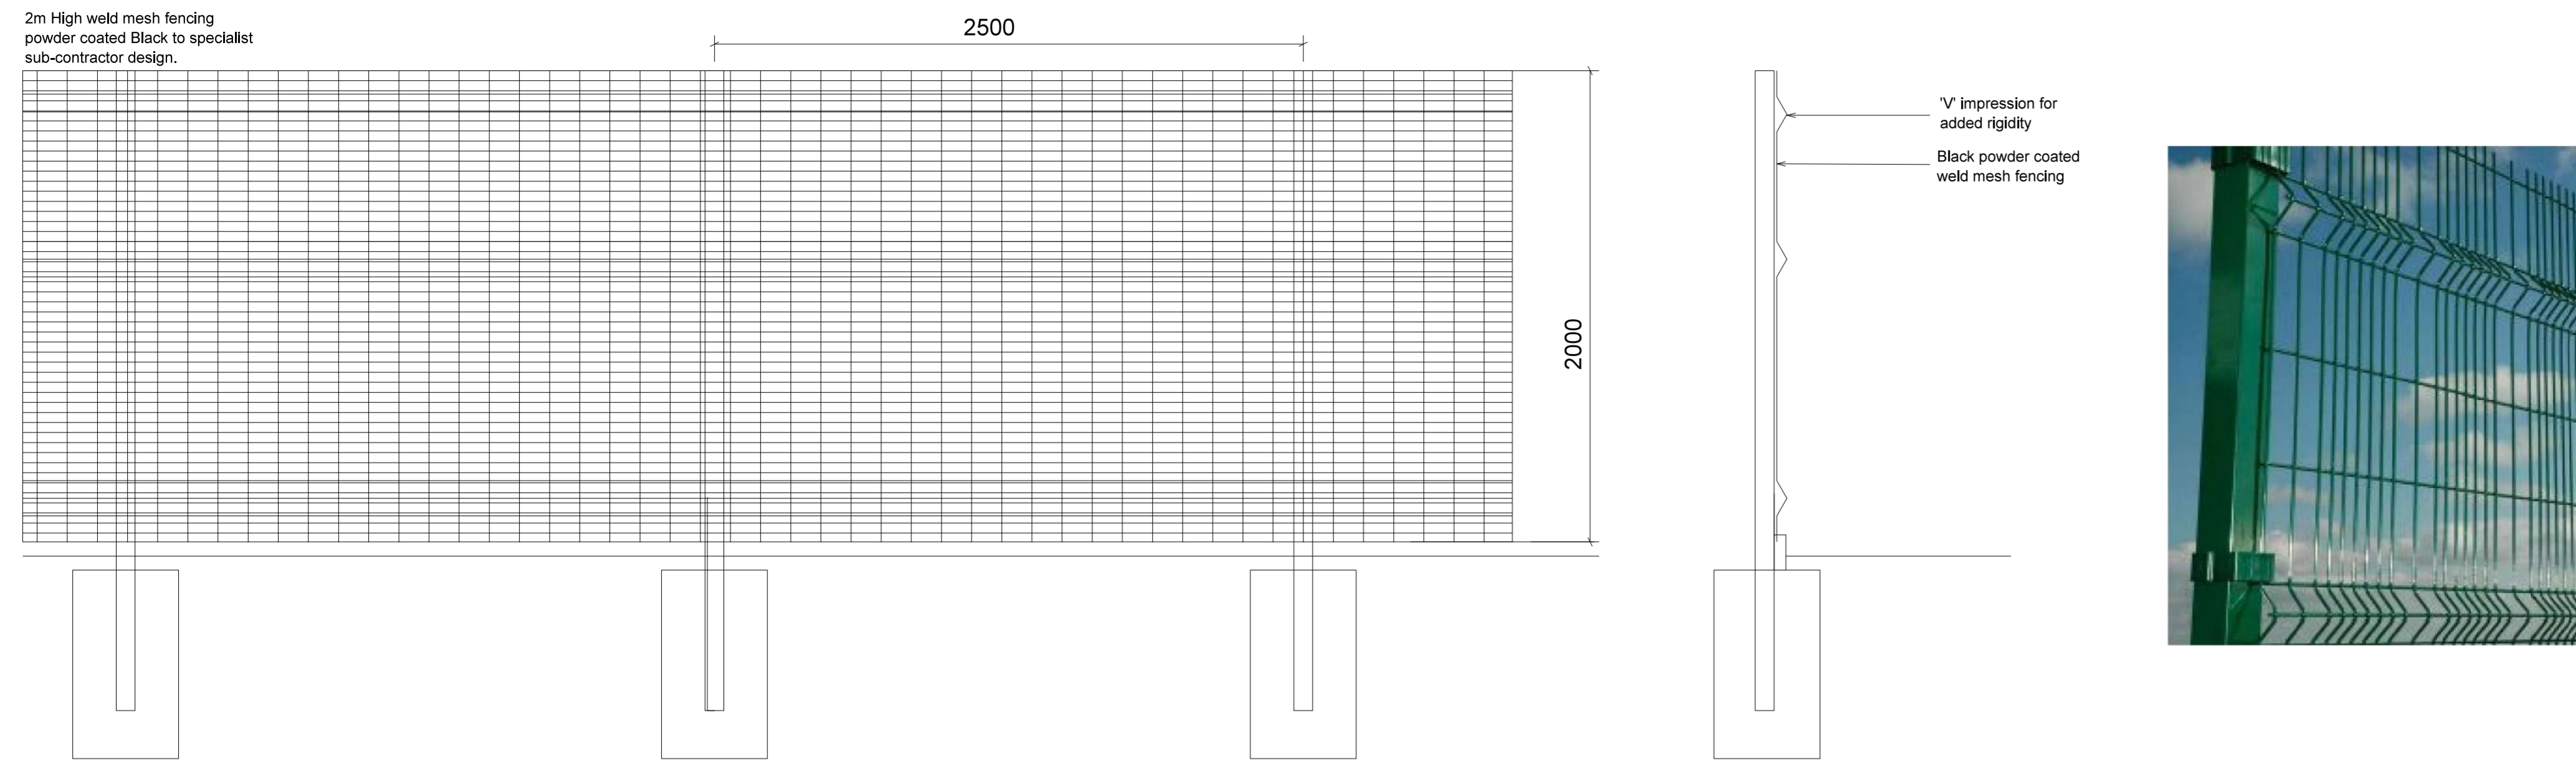


01 TYPICAL FENCE
2017 Weld Mesh

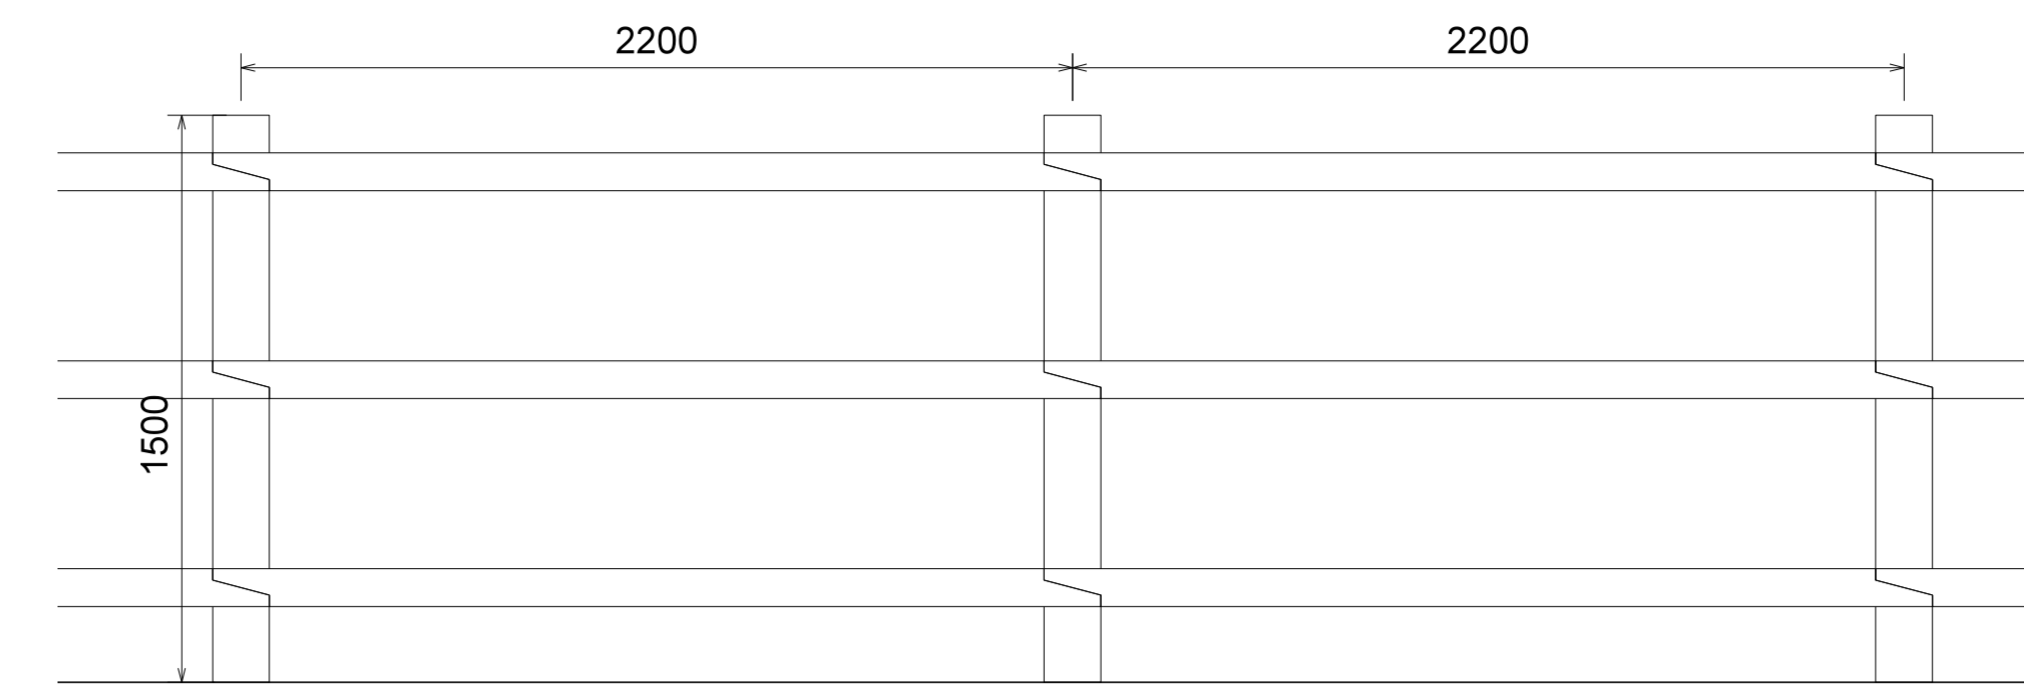

02 TYPICAL FENCE
2017 Timber Post & Rail



03 PAINTED STEEL PROTECTION BOLLARD
2017

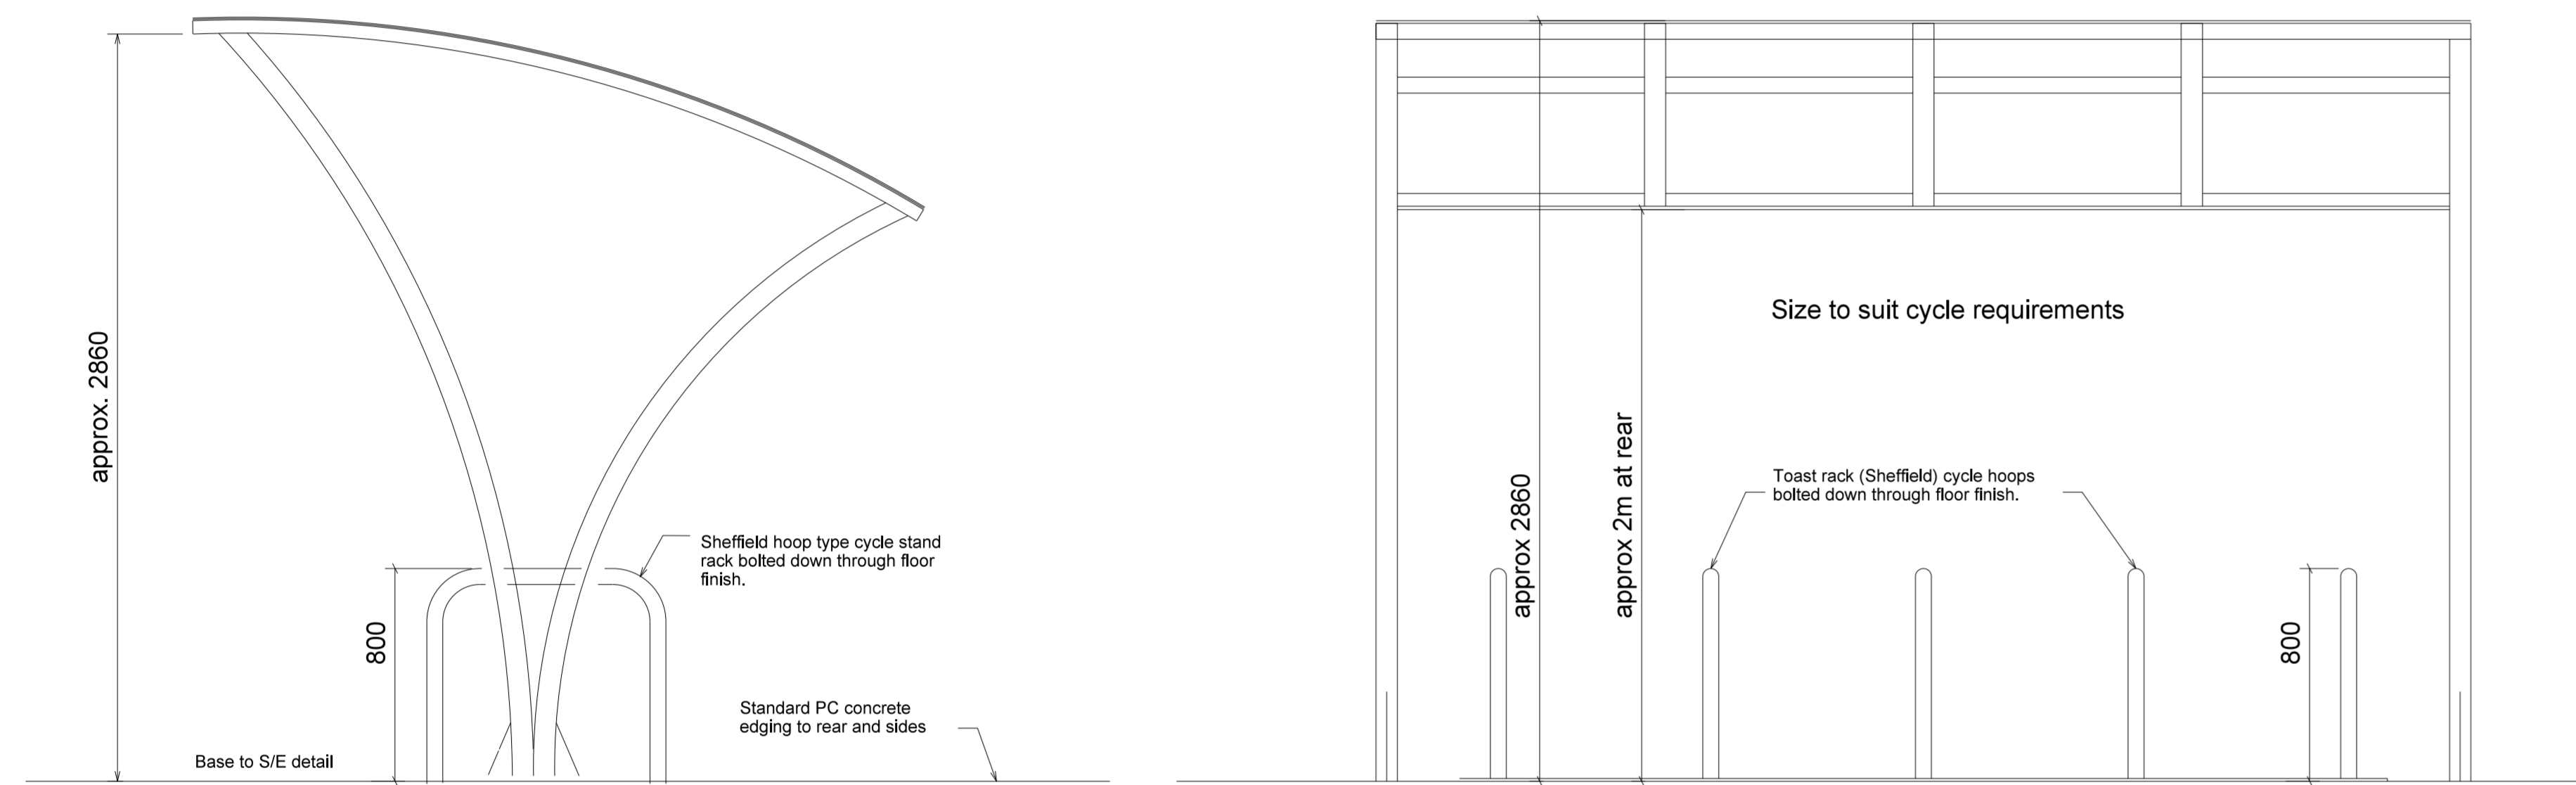


04 TYPICAL CYCLE SHELTER
2017 Broxap Apollo Grey RAL 7016




06 SOLIHULL PU TALL BOLLARD
2017 1200 mm bollard between demises




08 TIMBER RETAINING STRUCTURE
2017 around substation etc

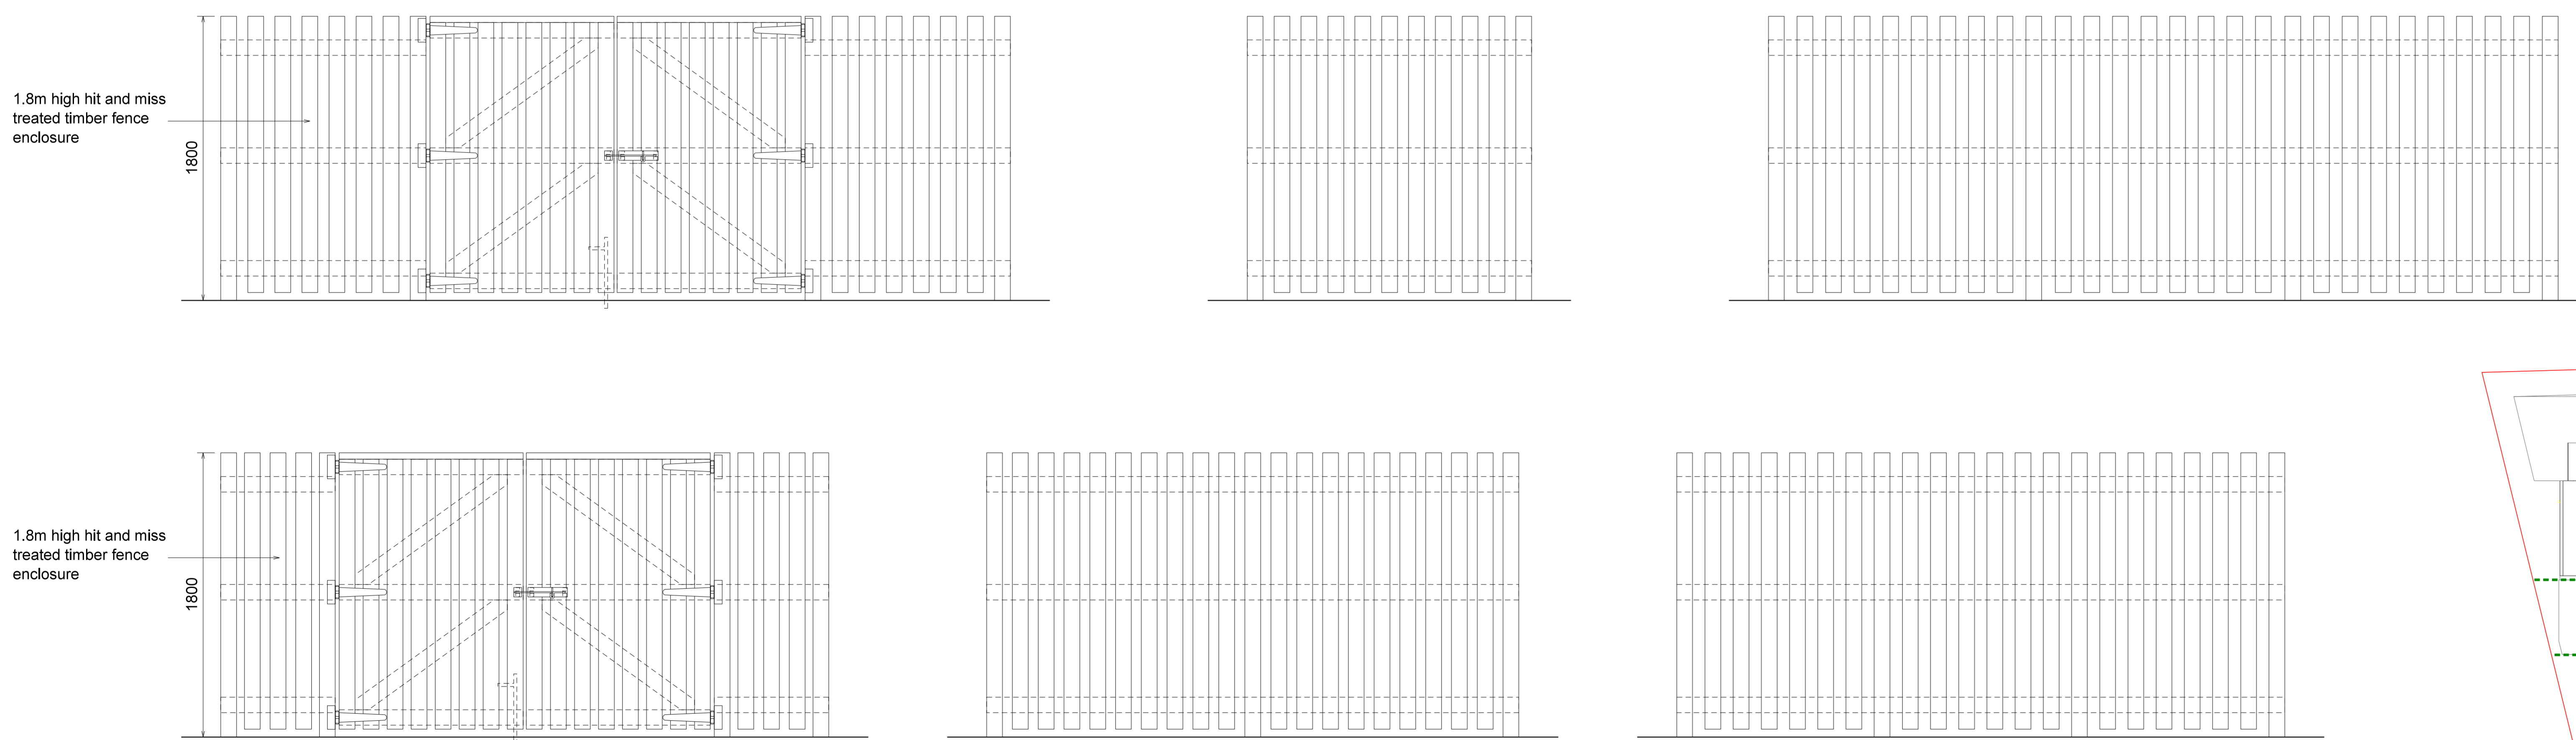

05 TYPICAL REFUSE ENCLOSURES
2017 Timber hit and miss

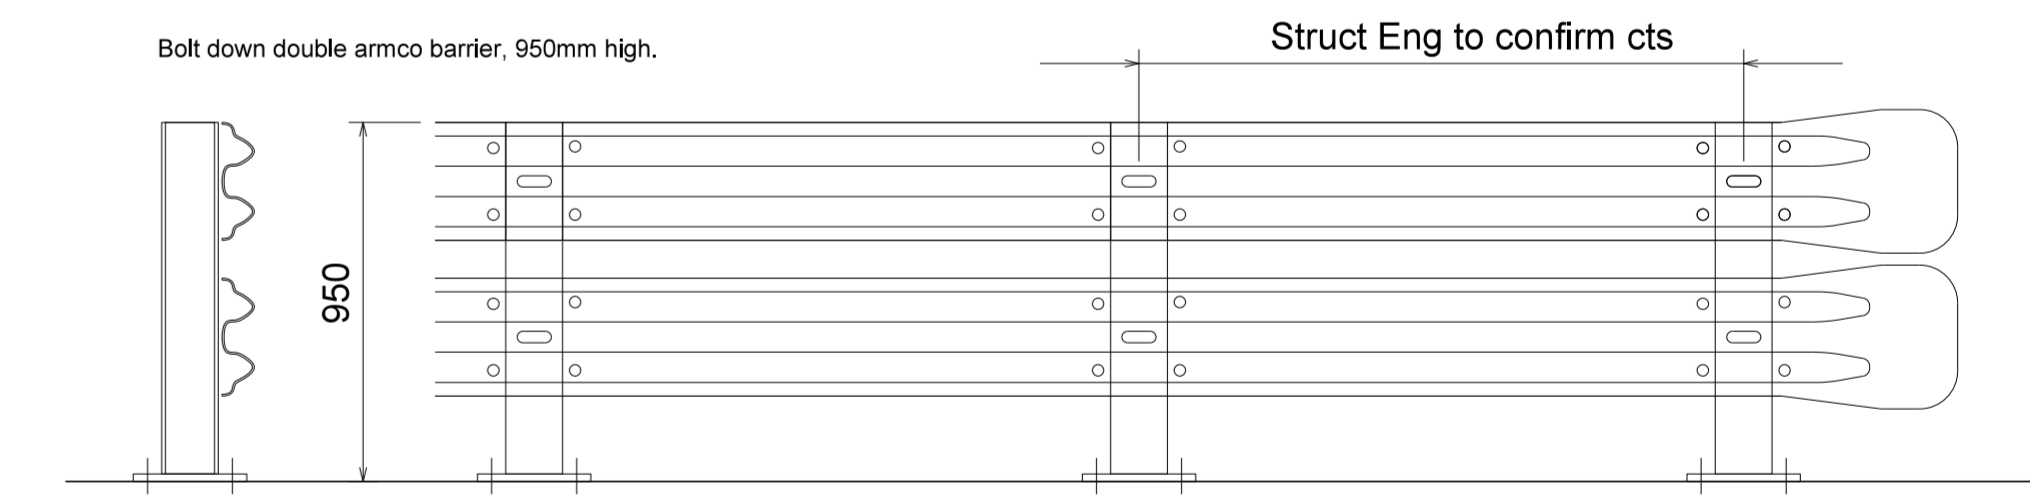

09 ARMCO BARRIER
2017 retaining wall protection

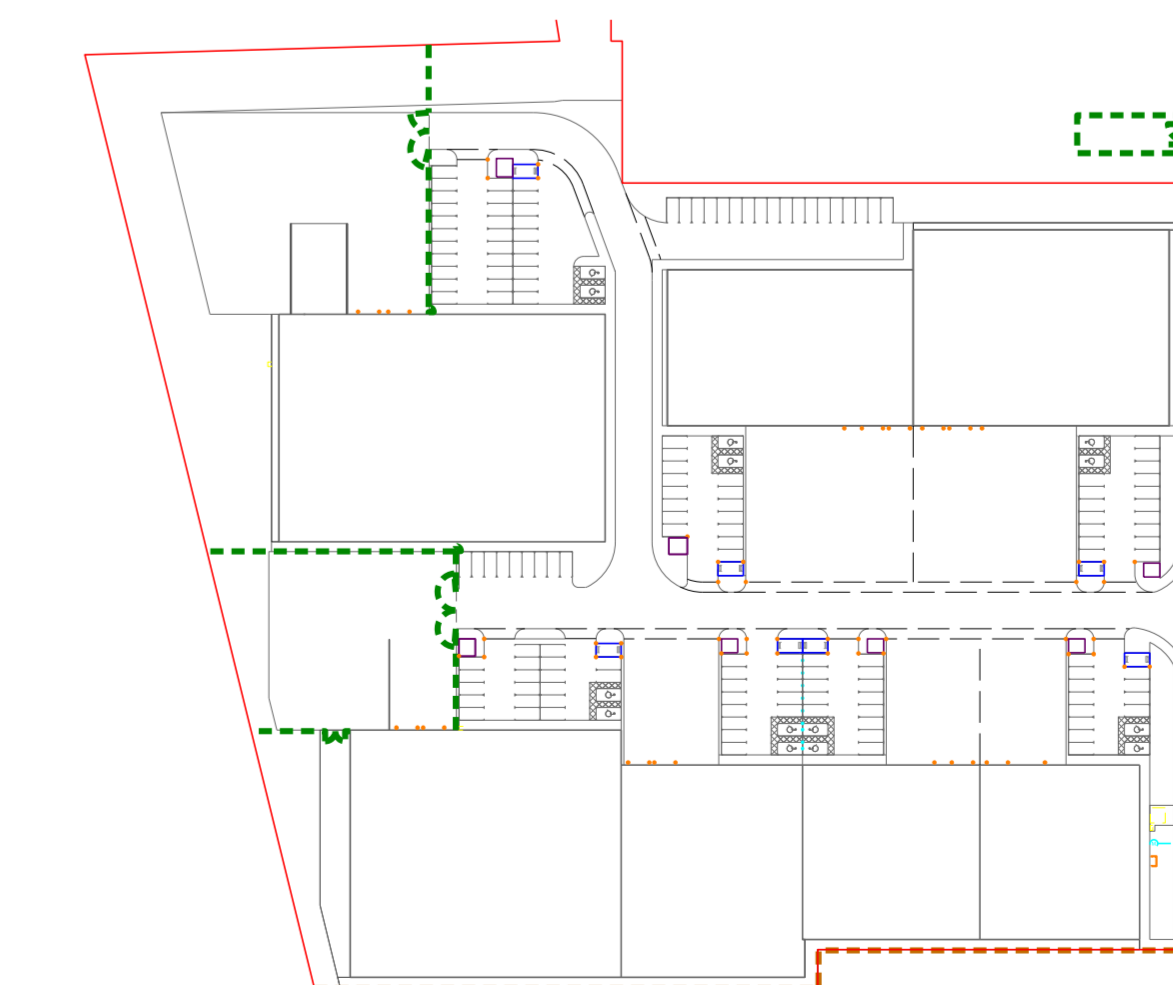

07 SITE PLAN
2017 KEY

Rev	Description	Chkd	Date
A	Amended in accordance with planning comments	RC	20.03.18

Peer House
8-14 Venulam Street
London WC1X 8LZ
tel +44(0)20 7400 2120
enquiries@cornisharchitects.com
www.cornisharchitects.com

Project
**LINK 9 - SKIMMINGDISH LANE
BICESTER
PLOT 2**

Dwg Title
**External Works - Details
Zone 02**

Status
PLANNING

Scale
1:20 @ A0

Dwg No
17007 / TP / 2017

Rev
A

cornisharchitects