
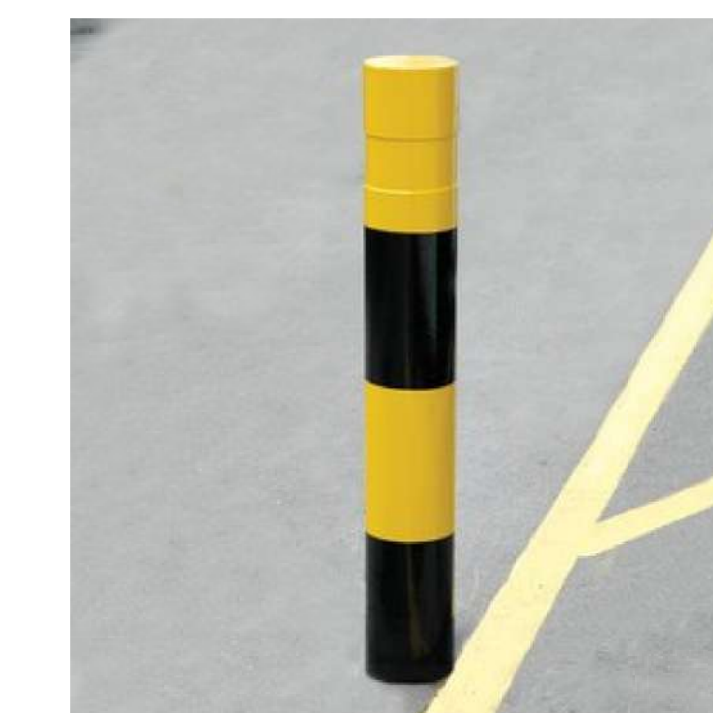
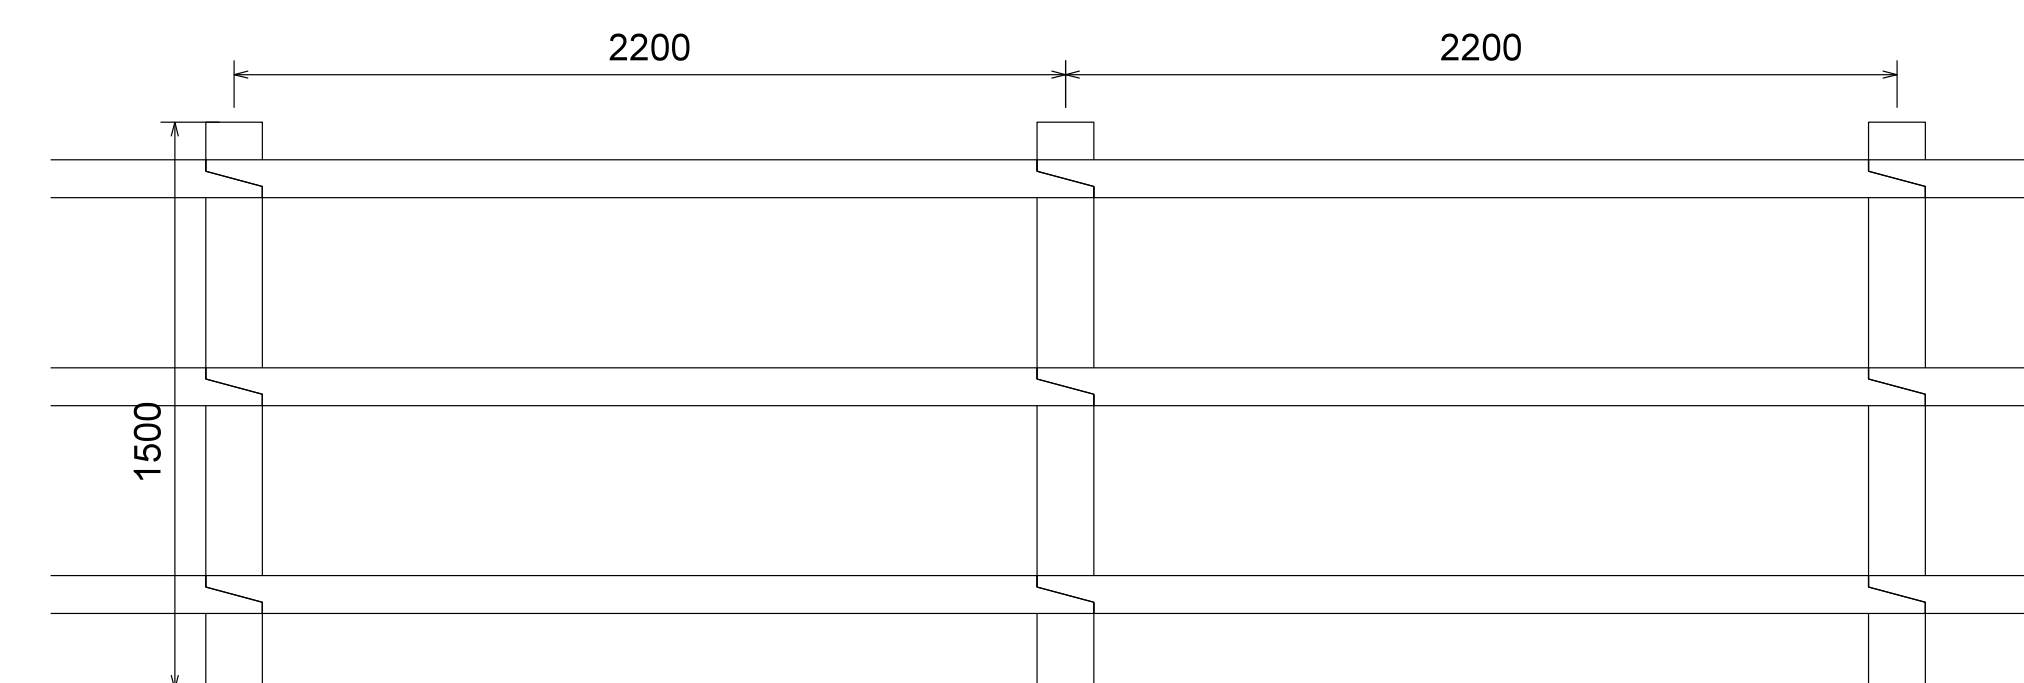


Subject to Statutory Approvals.


All dimensions to be checked on site prior to commencement of work.

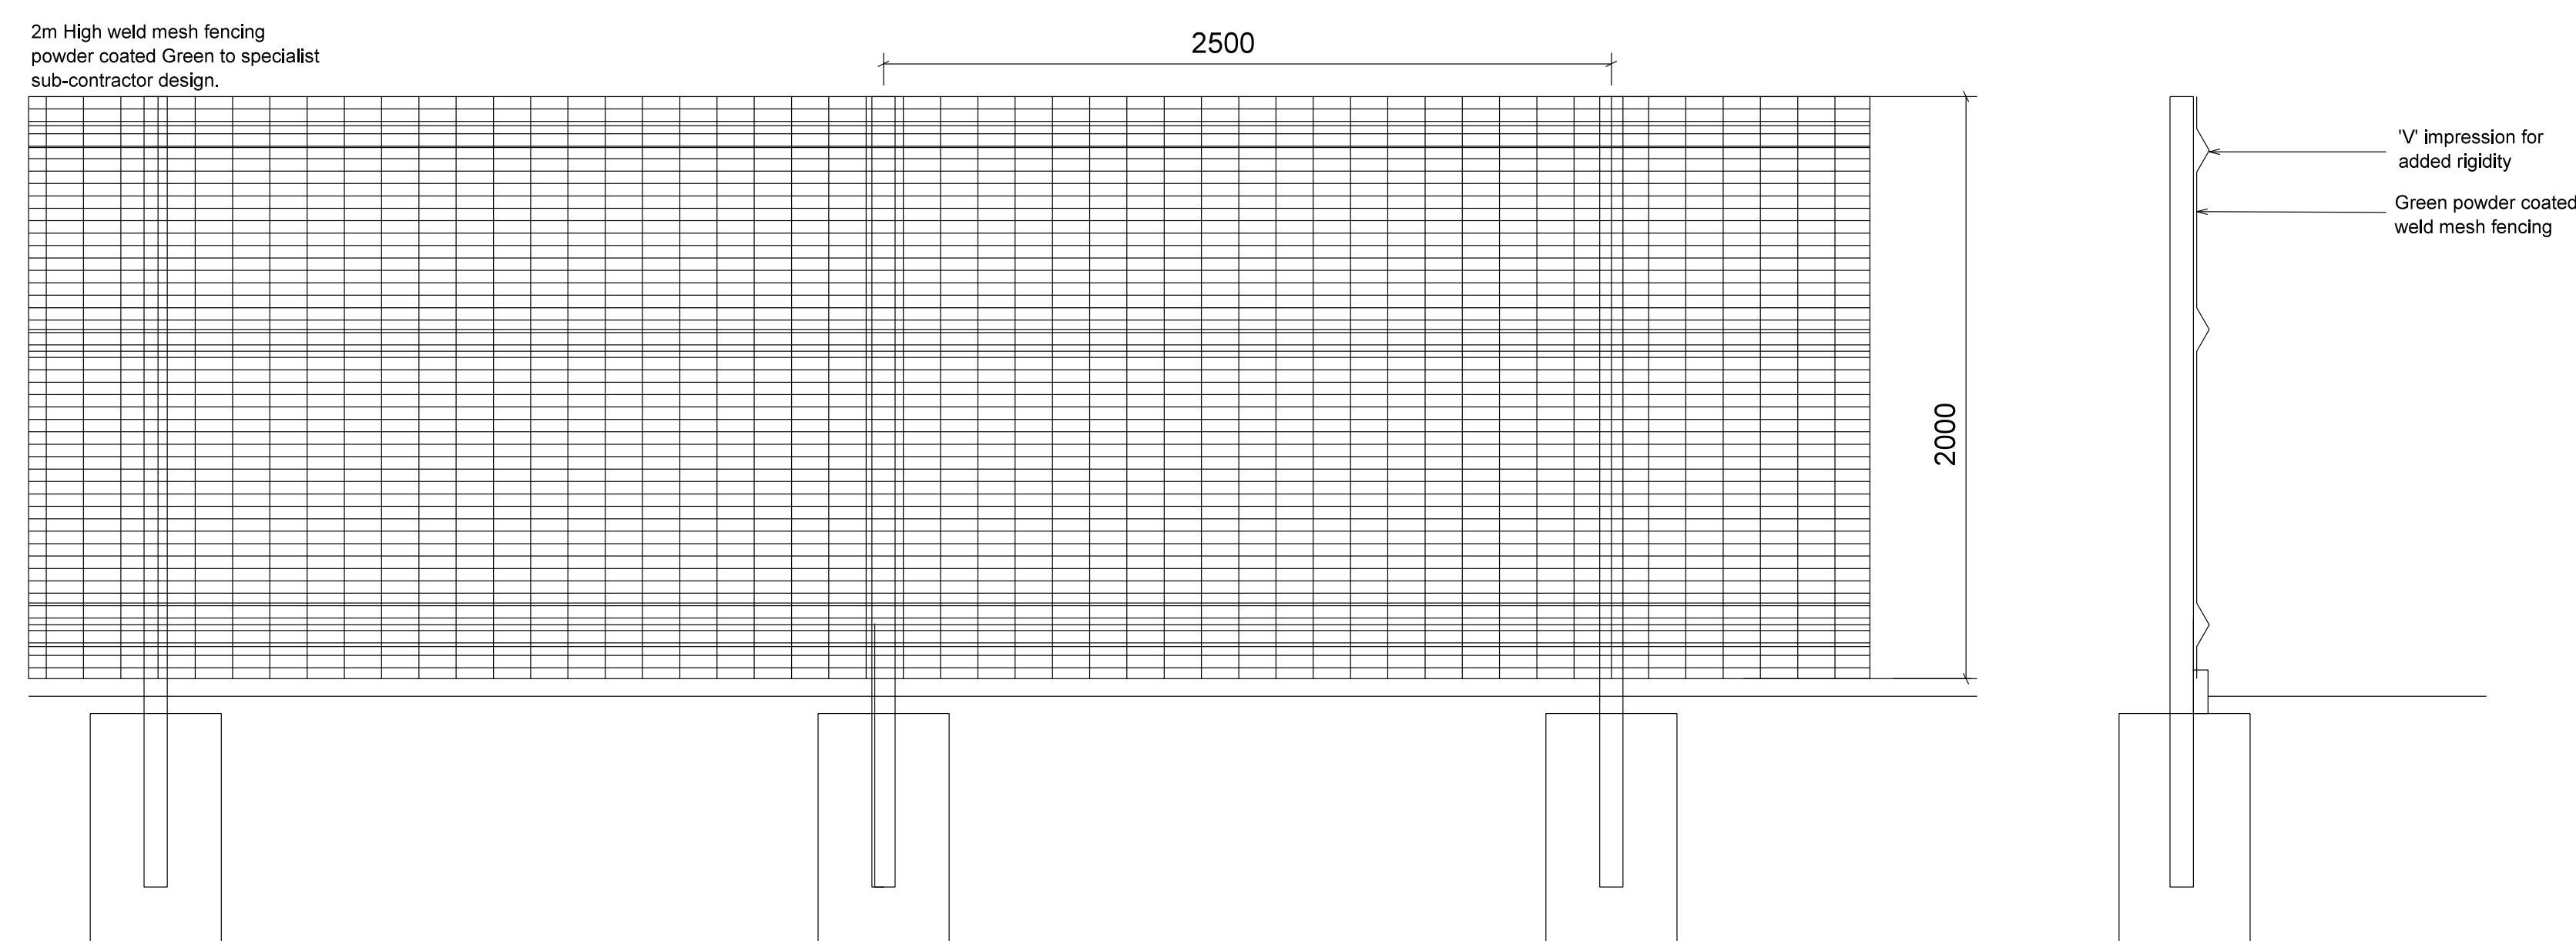

01 TYPICAL FENCE  
017 Weld Mesh



02 TYPICAL FENCE  
017 Timber Post & Rail

03 PAINTED STEEL PROTECTION BOLLARD  
017

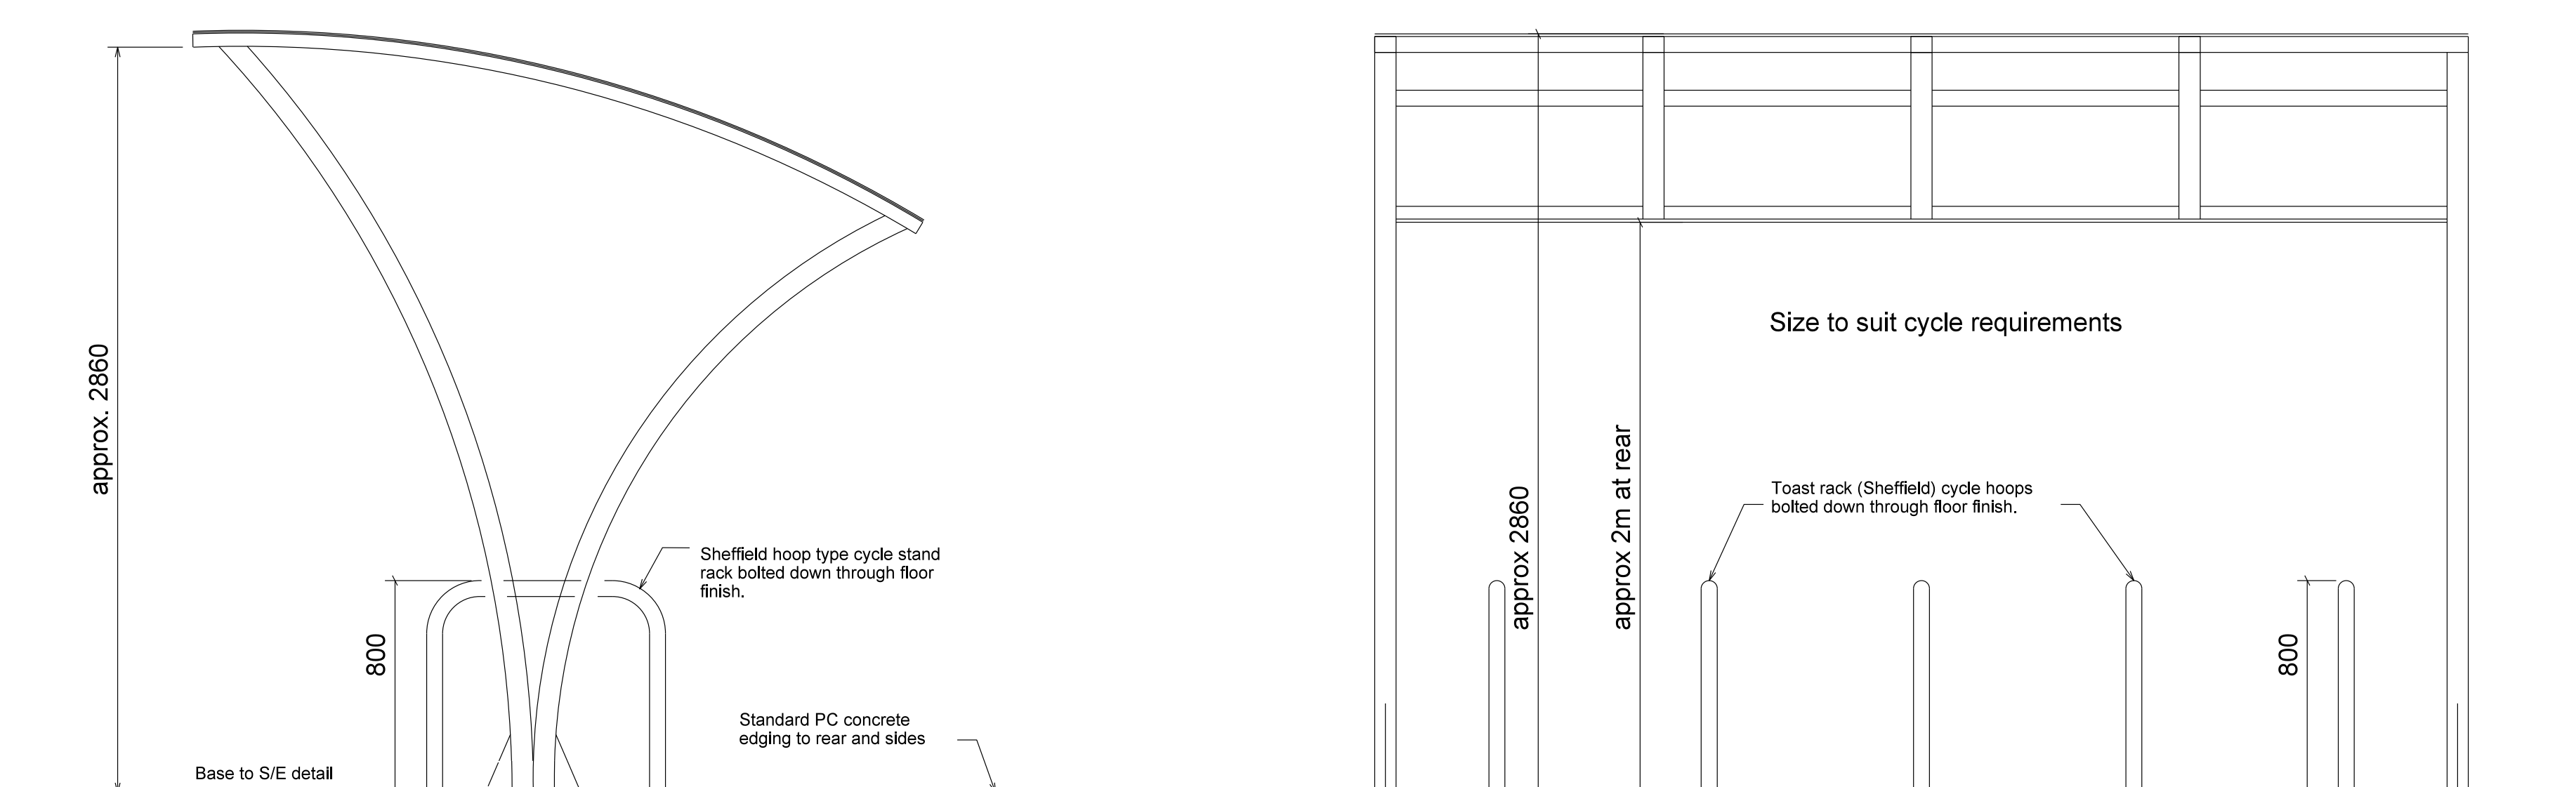


04 TYPICAL CYCLE SHELTER  
017 Broxap Apollo Grey RAL 7016

06 SOLIHULL PU TALL BOLLARD  
017 1200 mm bollard between demises

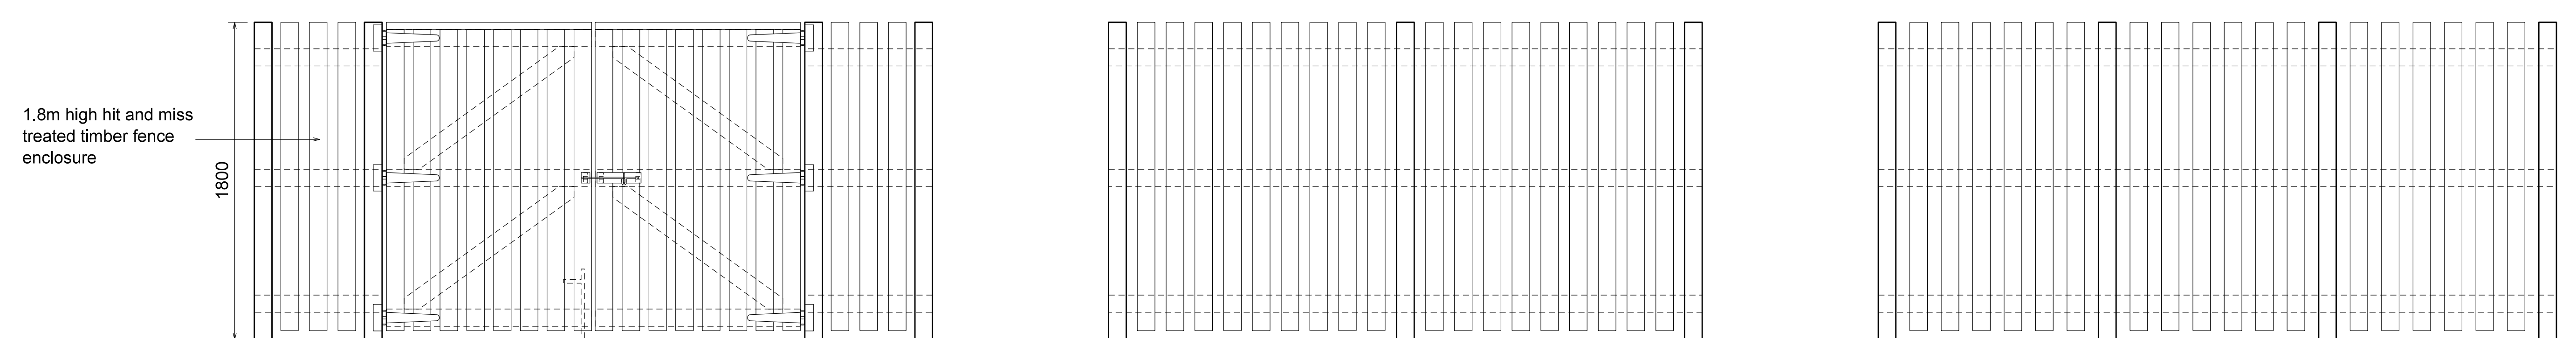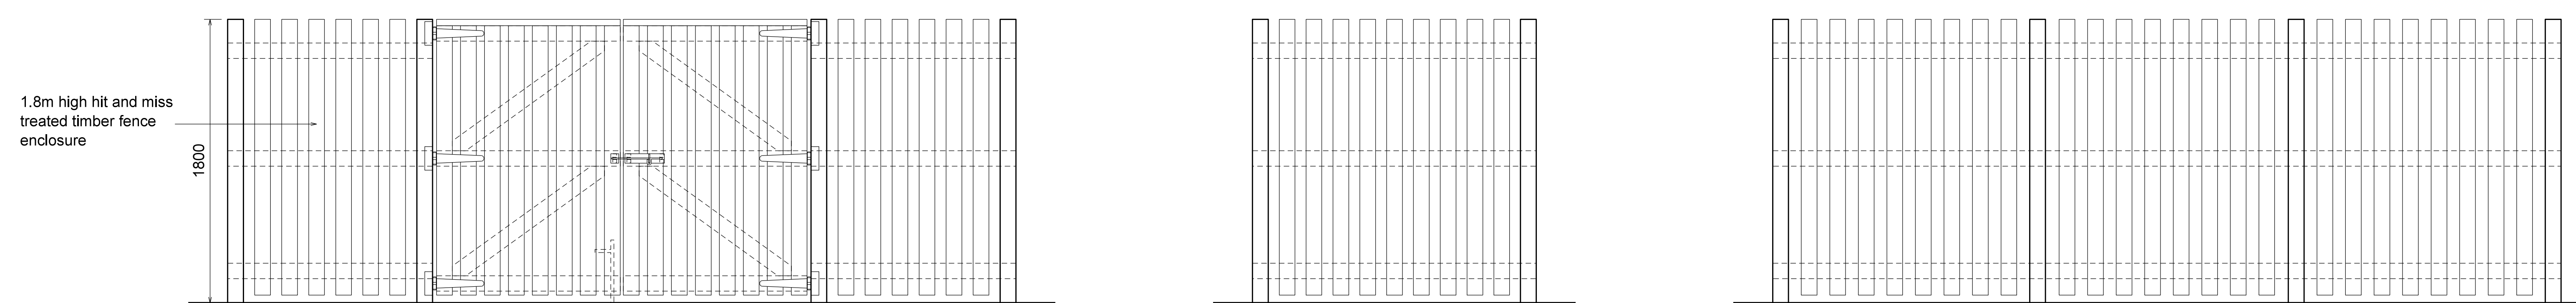

05 TYPICAL REFUSE ENCLOSURES  
017 Timber hit and miss

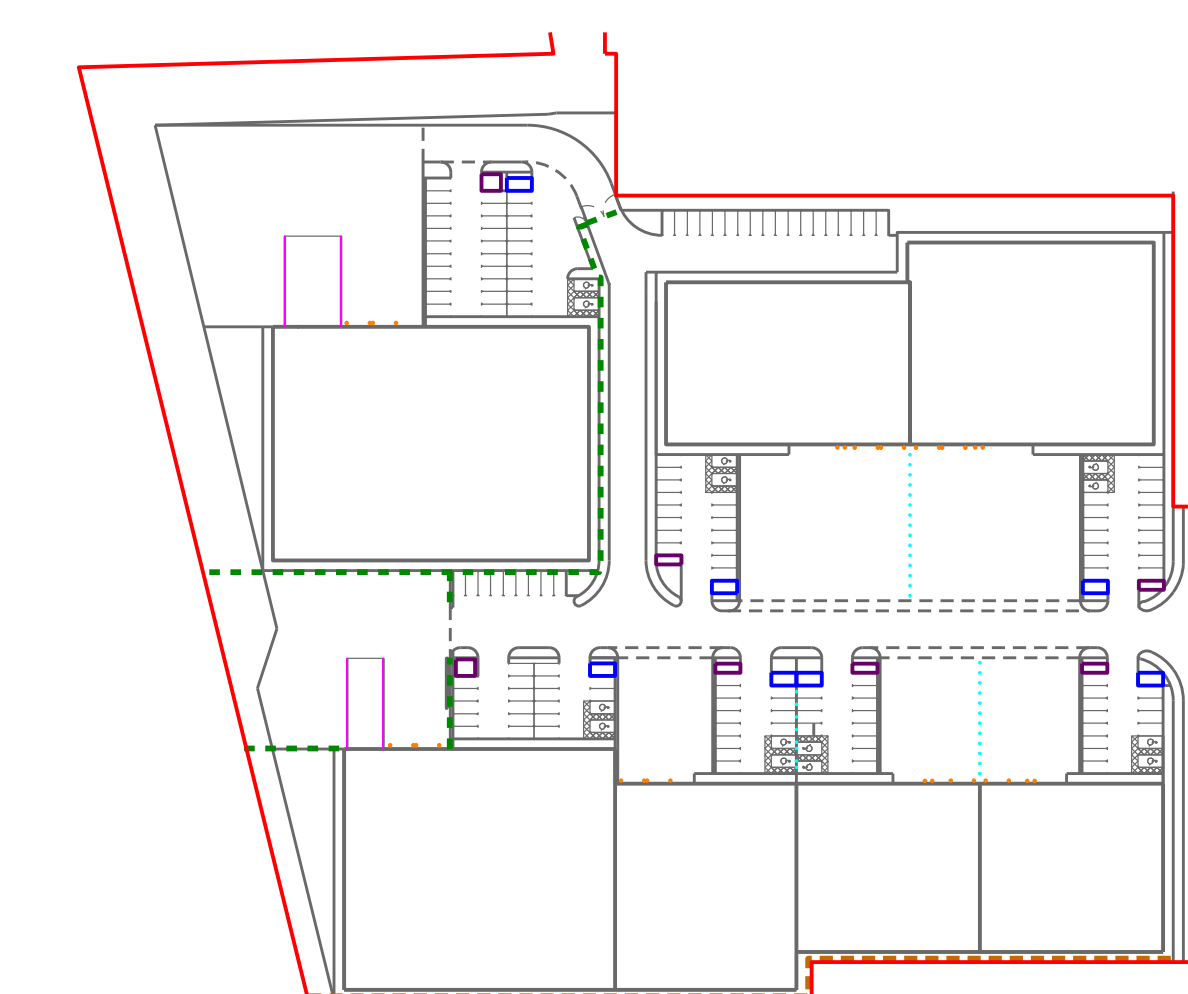

Key	
---	Weld mesh fence
---	Timber post and rail fence
---	Bin Store
---	Cycle Shelter
---	Retaining wall
●	Painted steel protection bollards (150mm diameter, 1.3m high)
●	Polyurethane (PU) bollard between demises (160mm diameter, 1.2m high)

07 SITE PLAN  
017 KEY

Rev	Description	Chkd	Date
	Peer House 8-14 Vindham Street London WC1X 8LZ tel +44(0)20 7400 2120 enquiries@cornisharchitects.com www.cornisharchitects.com		
Project <b>LINK 9 - SKIMMINGDISH LANE BICESTER PLOT 2</b>			
Dwg Title <b>External Works - Details Zone 02</b>			
Status <b>PLANNING</b>			
Scale 1:20 @ A0			
Date 09/08/2017			
Dwg No 17007 / TP / 017			
Rev -			