


Subject to Statutory Approvals.

All dimensions to be checked on site prior to commencement of work.

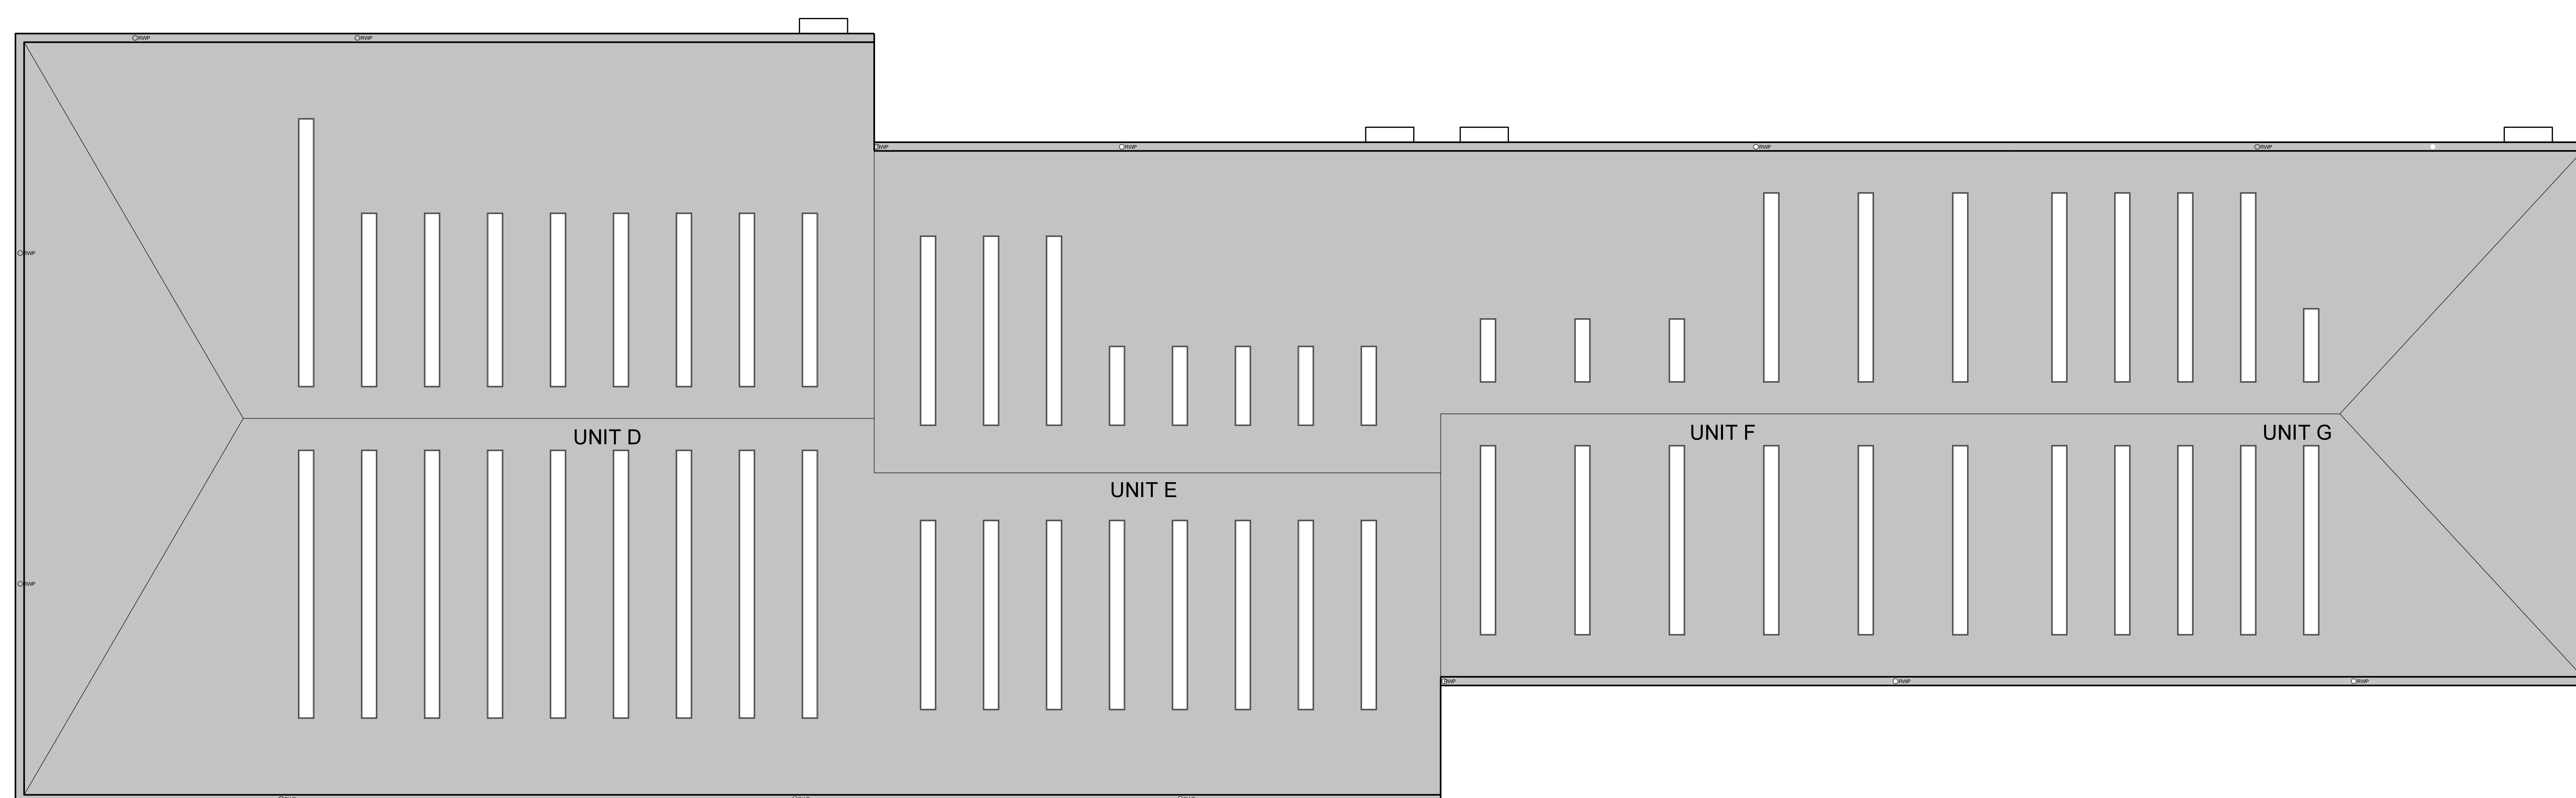

01 Roof Plan  
 013 Unit D, E, F & G

Rev	Description	Chkd	Date
	Plot House 8-14 Wendam Street London WC1X 8LZ tel +44(0)20 7400 2120 enquiries@cornisharchitects.com www.cornisharchitects.com		

cornisharchitects

Project  
**LINK 9 - SKIMMINGDISH LANE  
 BICESTER  
 PLOT 2**

Dwg Title  
**Roof Plan - Unit D, E, F & G  
 Zone 2**

Status  
**PLANNING**

Scale  
 1:200 @ A0

Date  
 09/08/2017

Dwg No  
 17007 / TP / 013

Rev  
 -