



Subject to Statutory Approvals.

All dimensions to be checked on site prior to commencement of work.

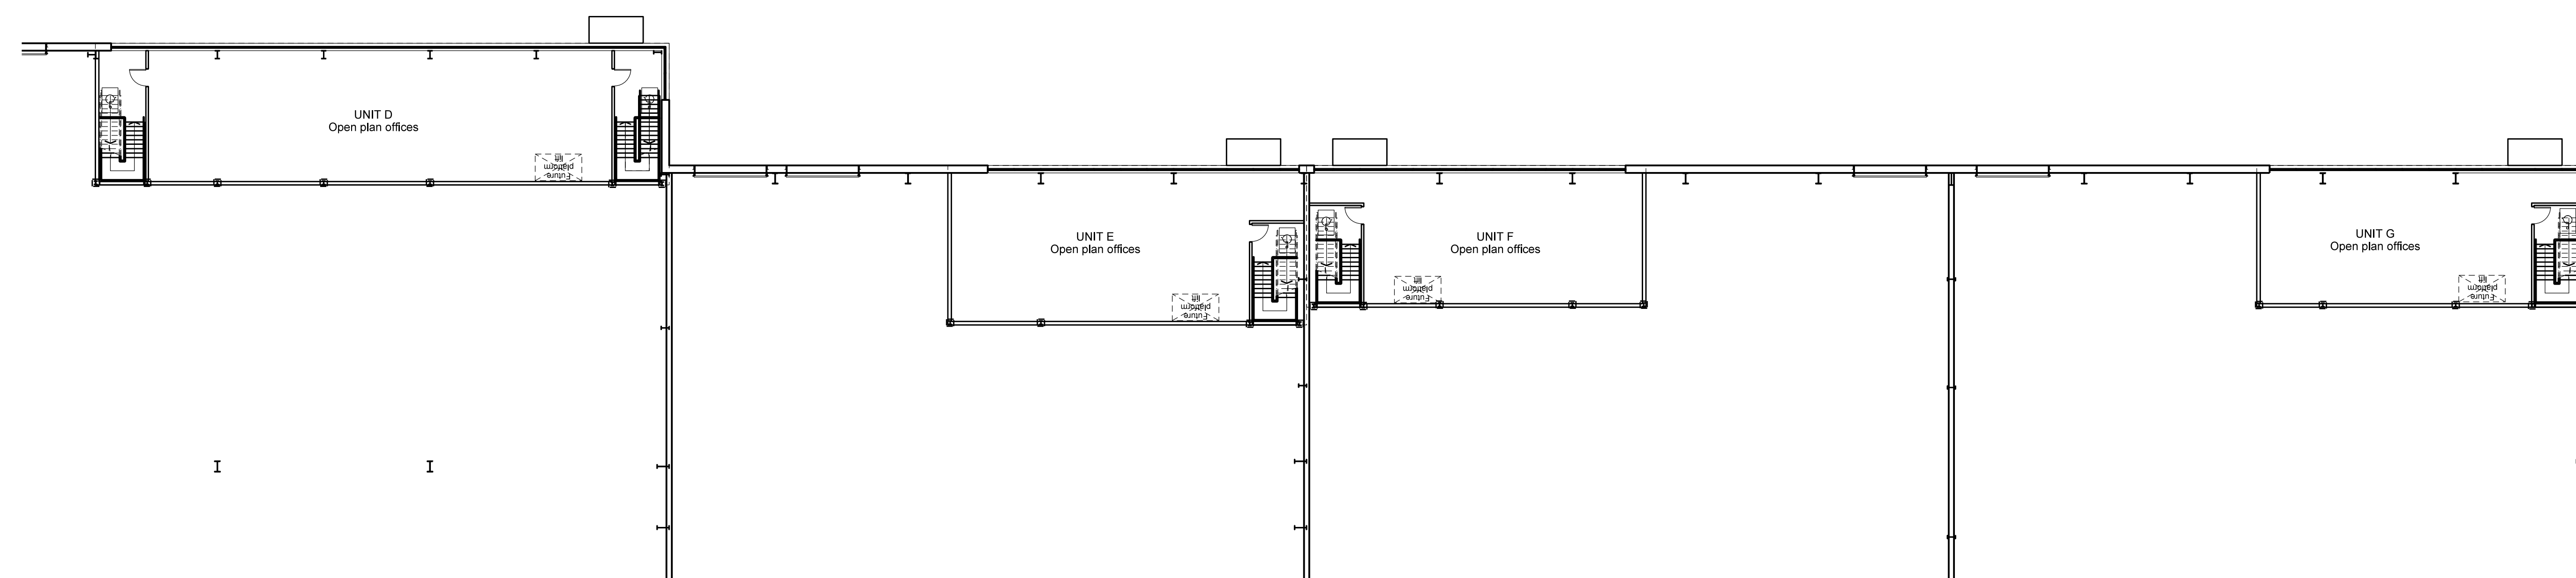

01 First Floor Plan
Unit D, E, F & G

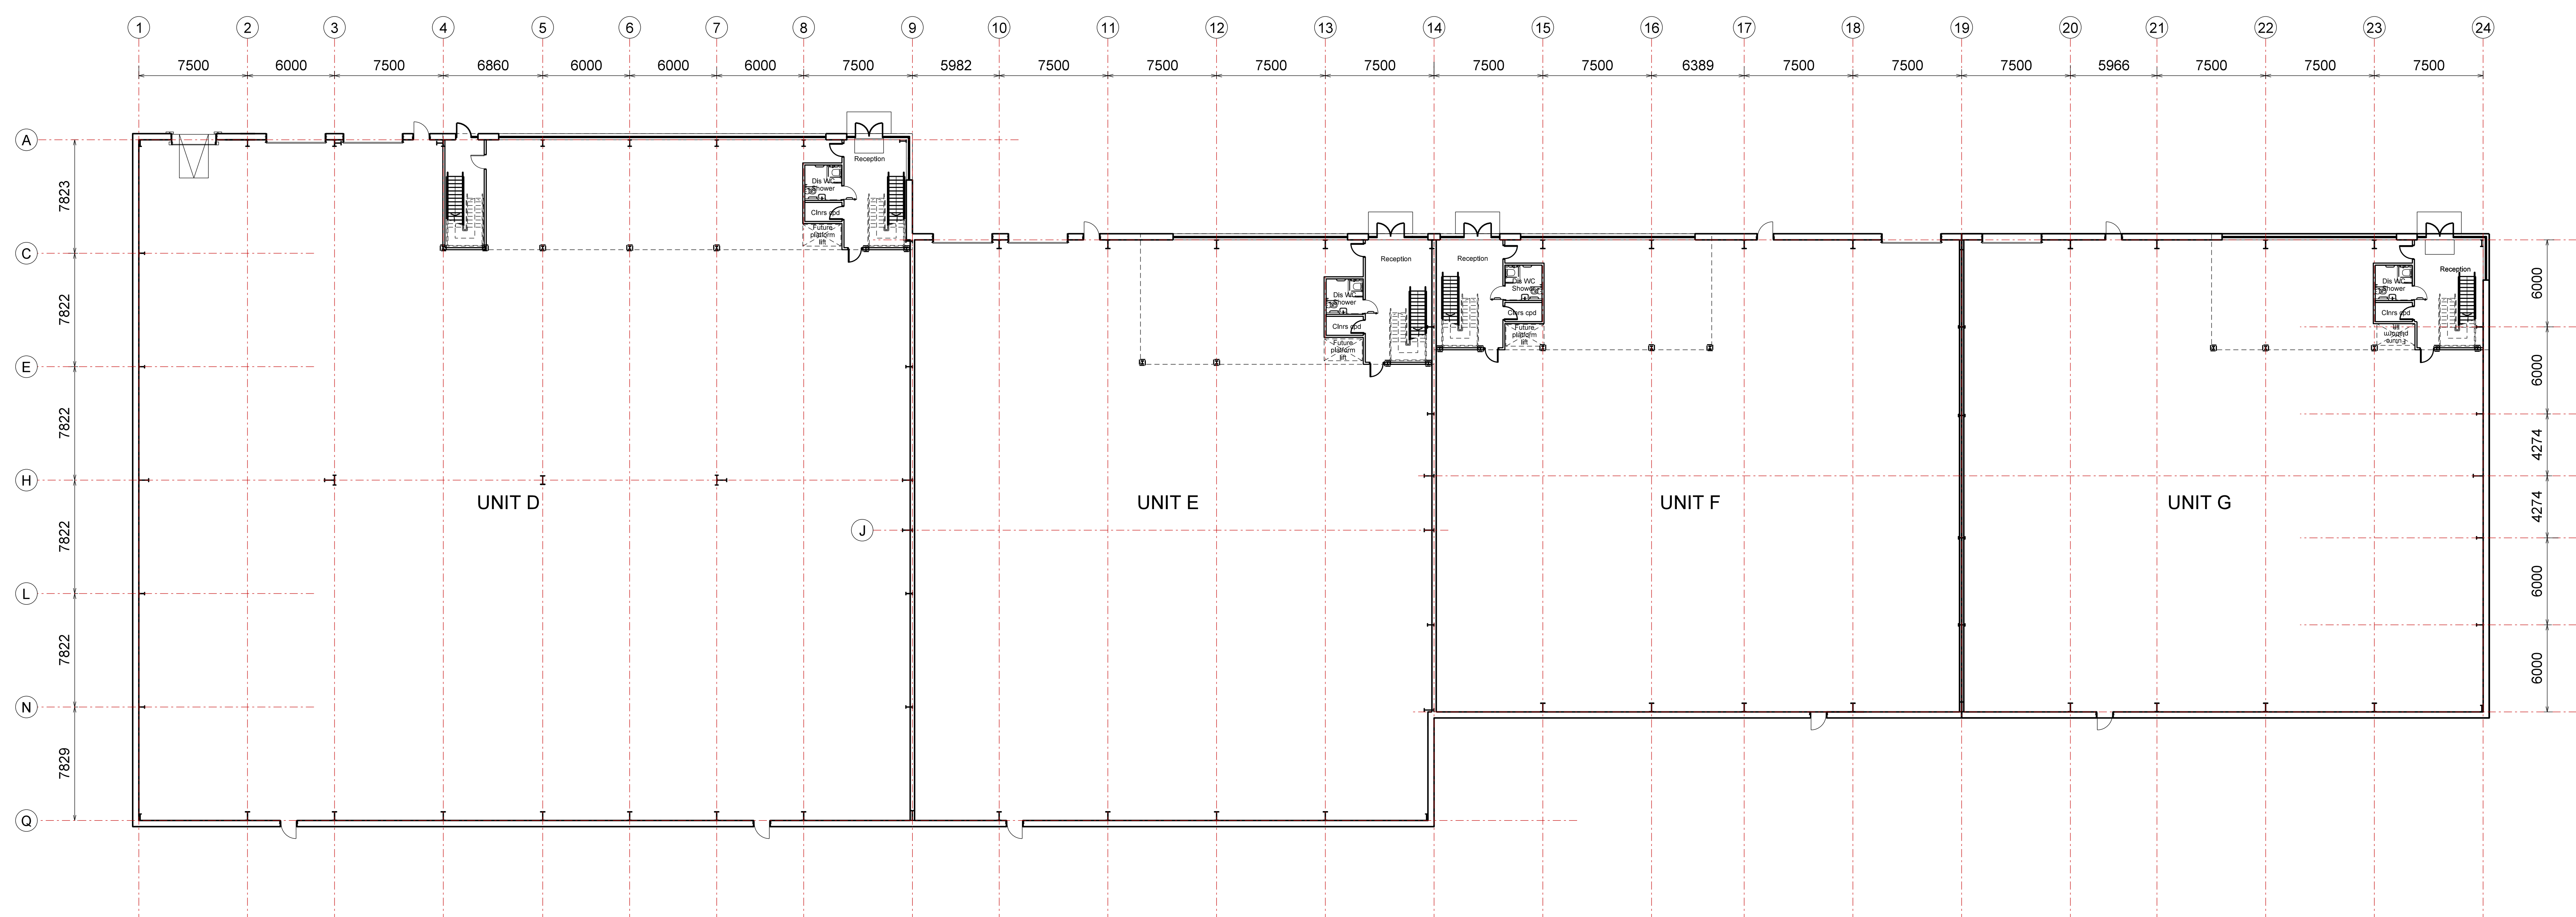

02 Ground Floor Plan
Unit D, E, F & G

Rev	Description	AS	11.06.17
A	Windows at ground floor	AS	11.06.17

Project
 LINK 9 - SKIMMINGDISH LANE
 BICESTER
 PLOT 2

enquiries@cornisharchitects.com
 www.cornisharchitects.com

cornisharchitects

Project
 LINK 9 - SKIMMINGDISH LANE
 BICESTER
 PLOT 2

Dwg Title
 Floor Plans - Unit D, E, F & G
 Zone 02

Status
 PLANNING

Scale
 1:200 @ A0

Date
 09/08/2017

Dwg No
 17007 / TP / 012

Rev
 A

Copyright of Cornish Architects