


Subject to Statutory Approvals.

All dimensions to be checked on site prior to commencement of work.

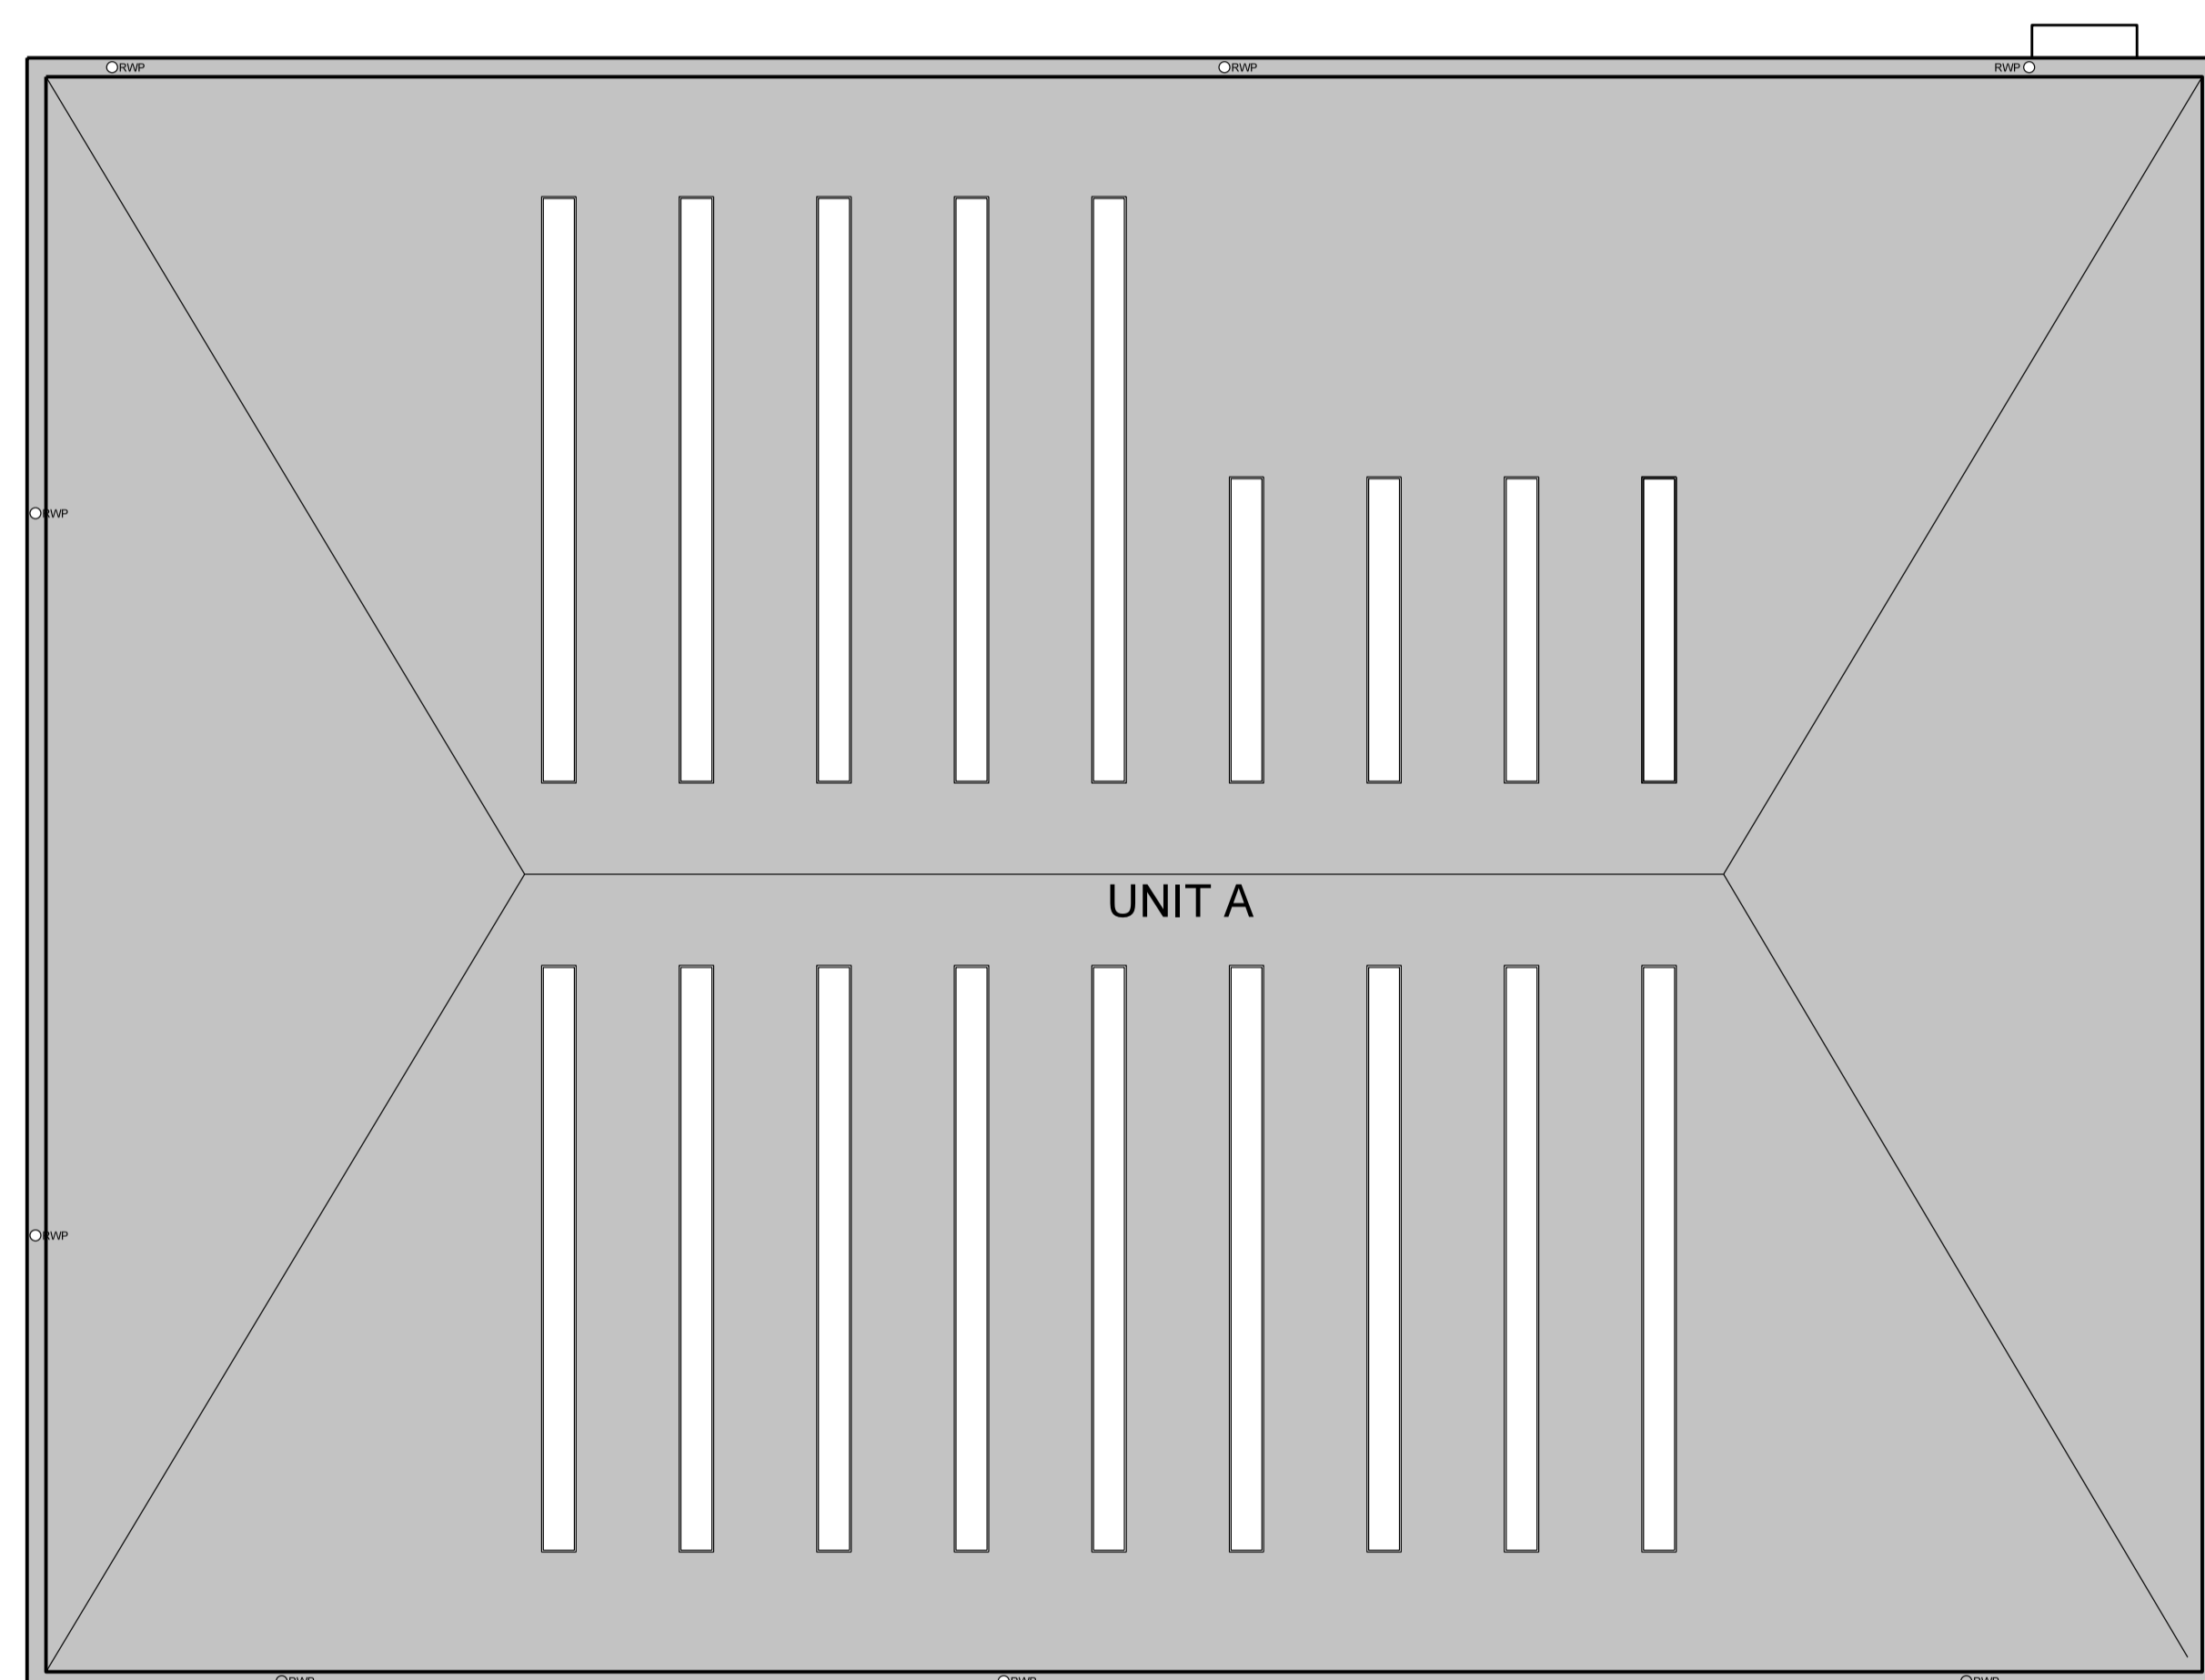

01 Roof Plan
005 Unit A

Rev	Description	Chkd	Date


Peer House
8 -14 Verulam Street
London WC1X 8LZ
tel +44(0)20 7400 2120
enquiries@cornisharchitects.com
www.cornisharchitects.com

cornisharchitects

Project
**LINK 9 - SKIMMINGDISH LANE
BICESTER
PLOT 2**

Dwg Title
**Roof Plan - Unit A
Zone 02**

Status
PLANNING

 

Scale
1:200 @ A1
Date
09/08/2017

Dwg No
17007 / TP / 005
Rev
-