


Do not scale. Work only to figured dimensions.
Subject to Statutory Approvals.

Where applicable this drawing is to be read in conjunction with other consultants drawings and with the specification.


All dimensions to be checked on site prior to commencement of work.



02 SITE PLAN
018 KEY

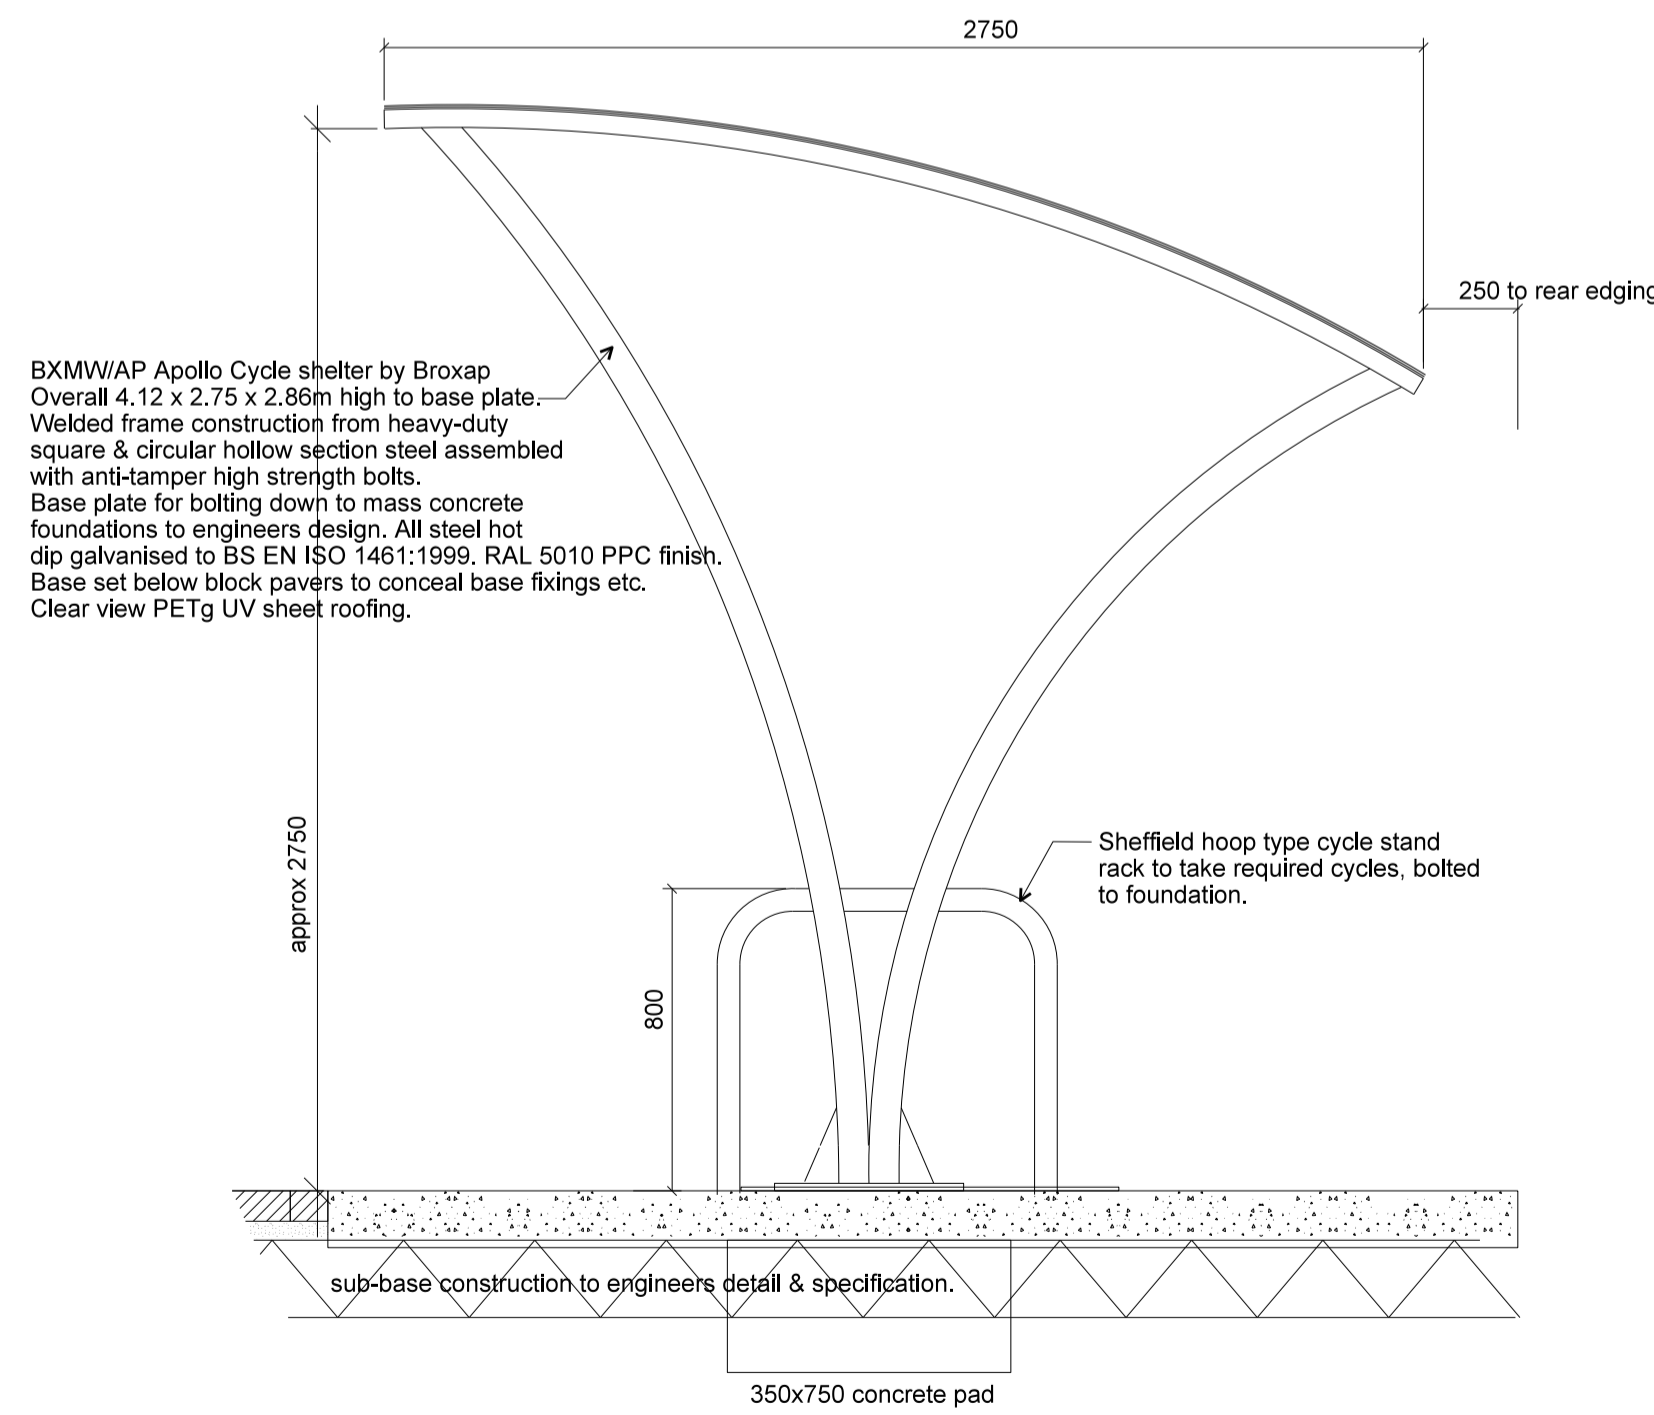

01 PROPOSED CYCLE SHELTER TO ACCOMODATE 12No. CYCLES
2018 Broxap Apollo Blue RAL 5010

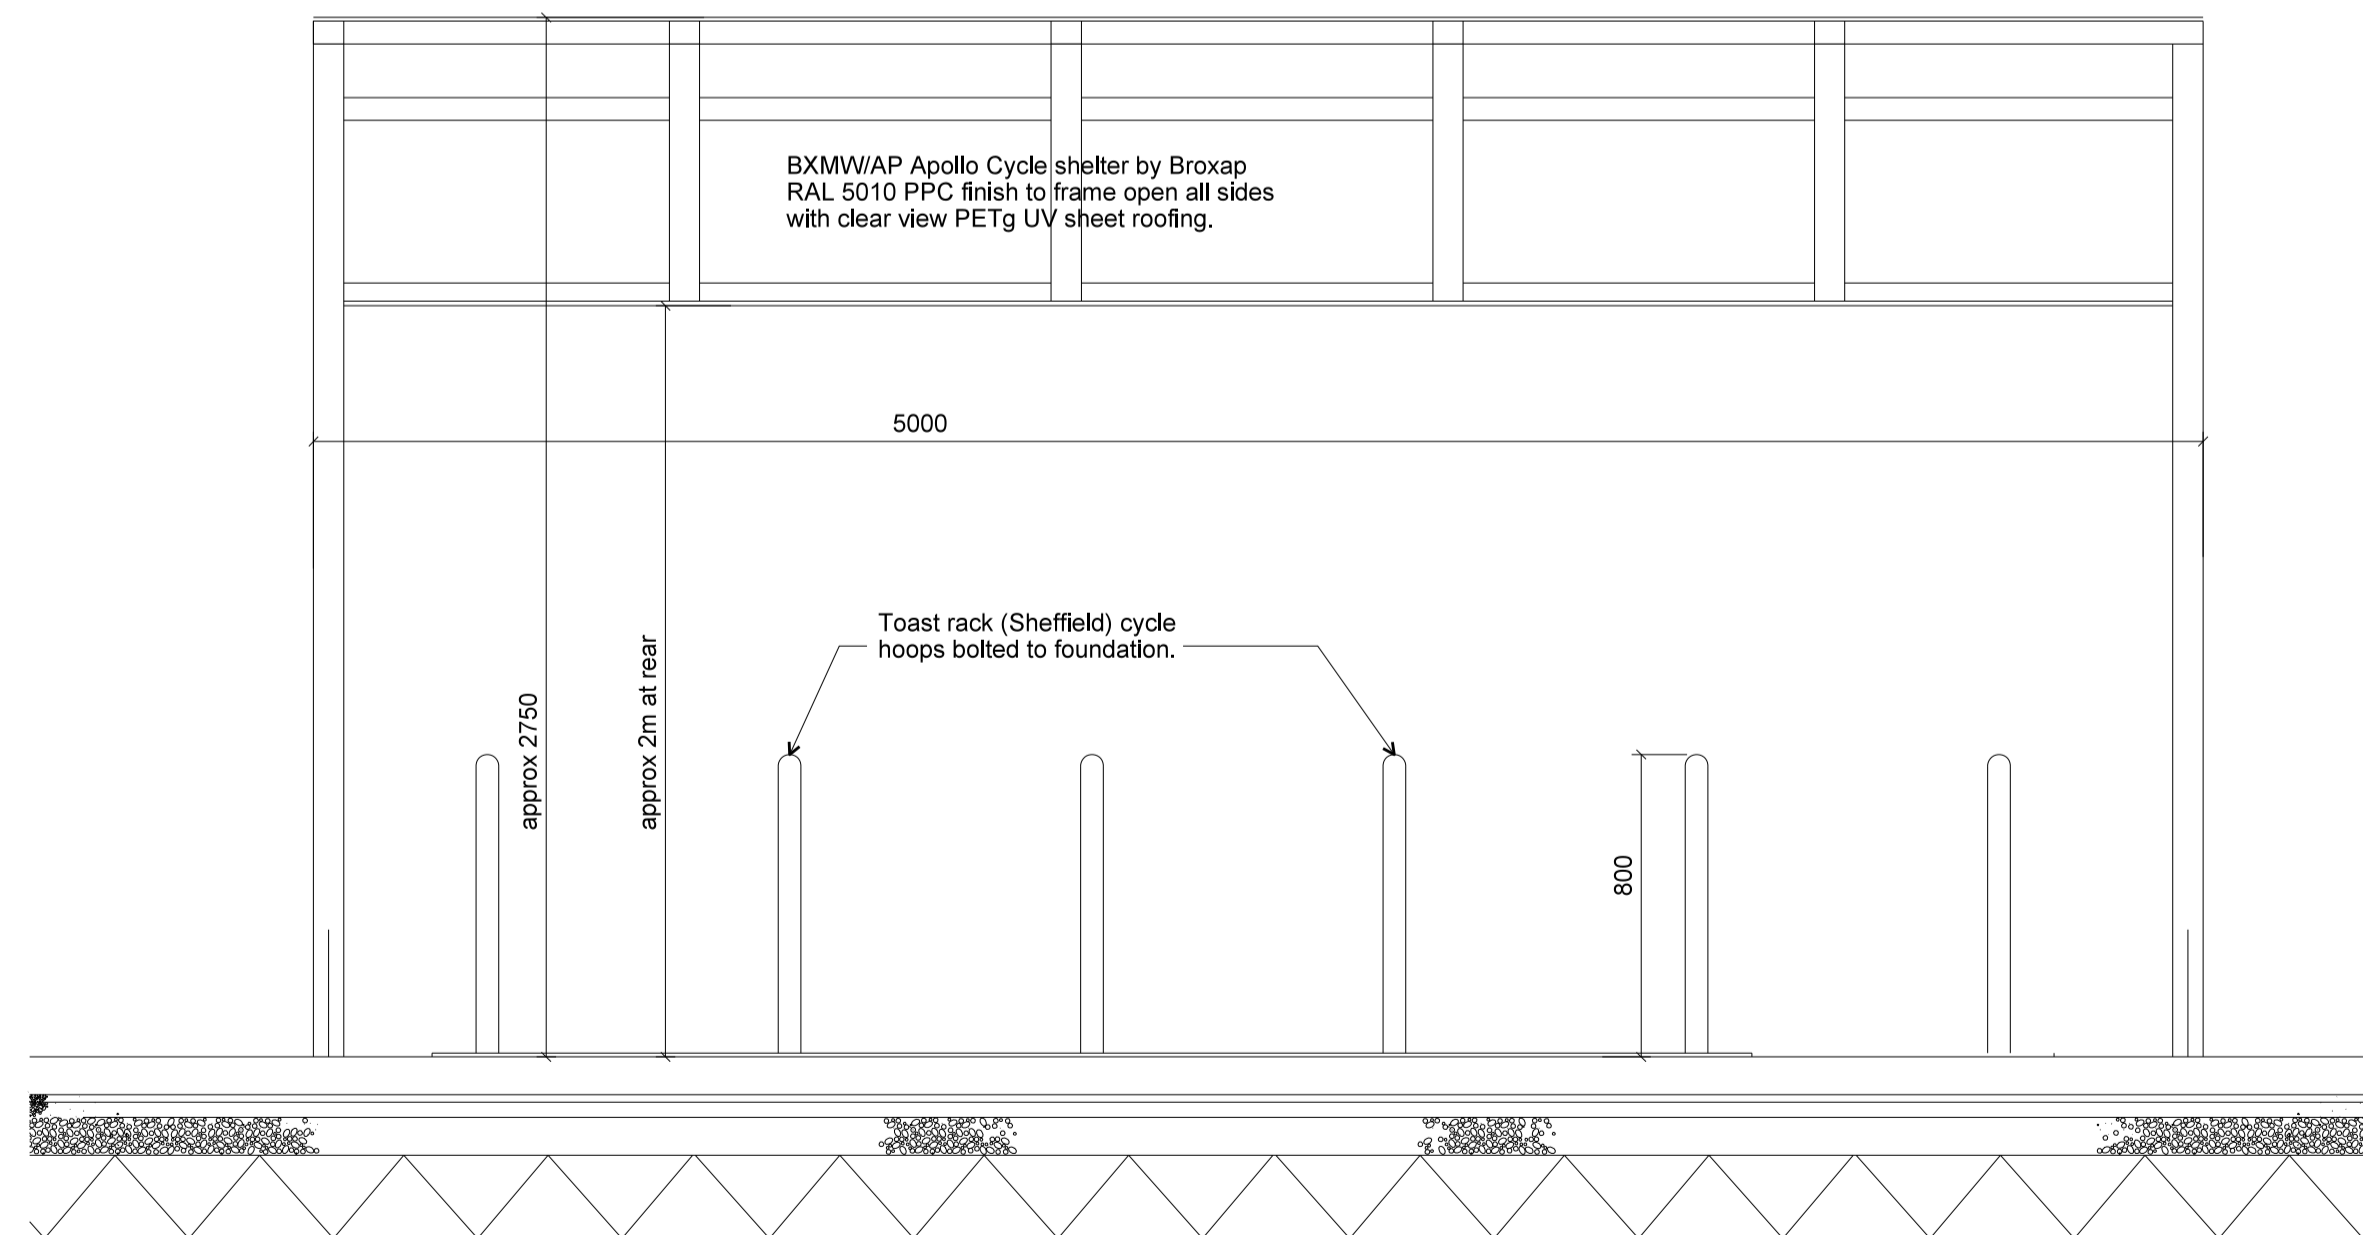

Rev	Description	Chkd	Date
	Peer House 8 -14 Verulam Street London WC1X 8LZ		
	tel +44(0)20 7400 2120		
	enquiries@cornisharchitects.com www.cornisharchitects.com		

cornish architects

Project
LINK 9 - SKIMMINGDISH LANE
BICESTER
PLOT 2

Proposed Cycle Shelter

Status
PLANNING

0 1 m

Scale 1:20 @ A1 Date 16.10.2017

Org No 17007 / TP / 2018 Rev