



Subject to Statutory Approvals.


All dimensions to be checked on site prior to commencement of work.

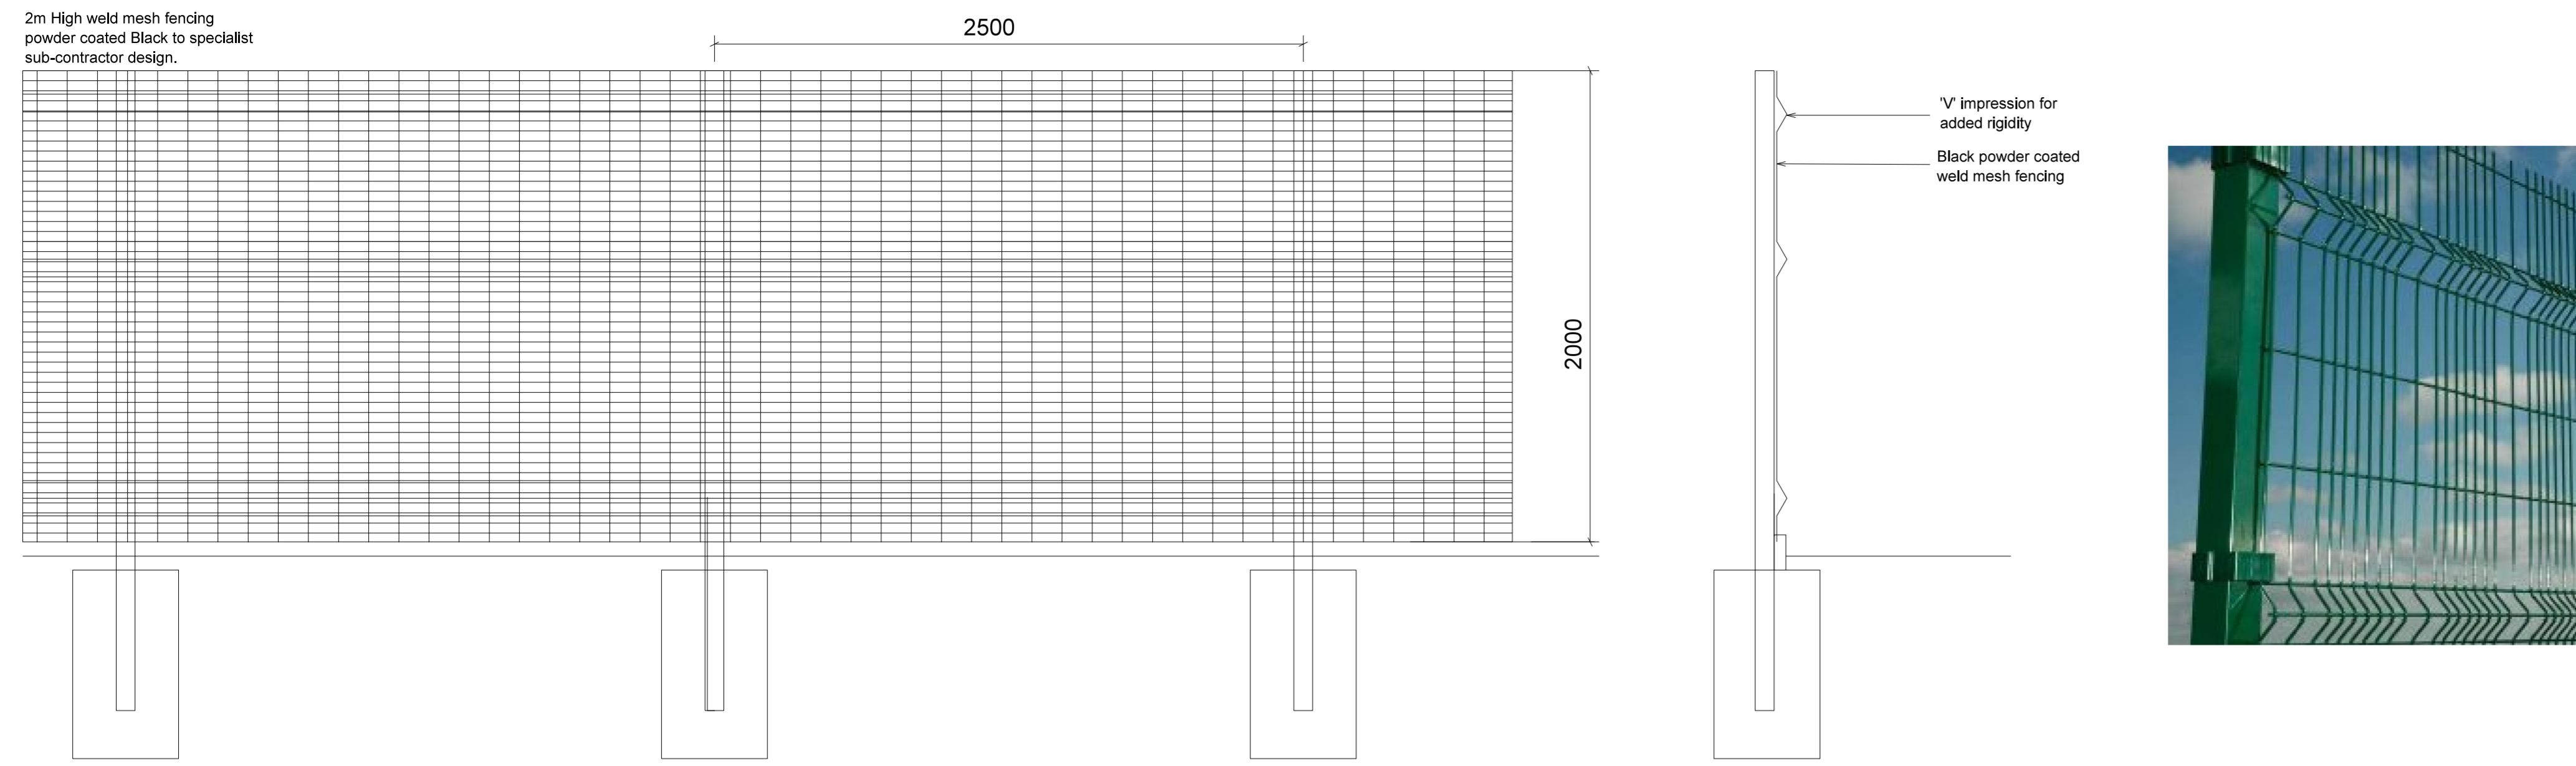


01 TYPICAL FENCE
2017 Weld Mesh

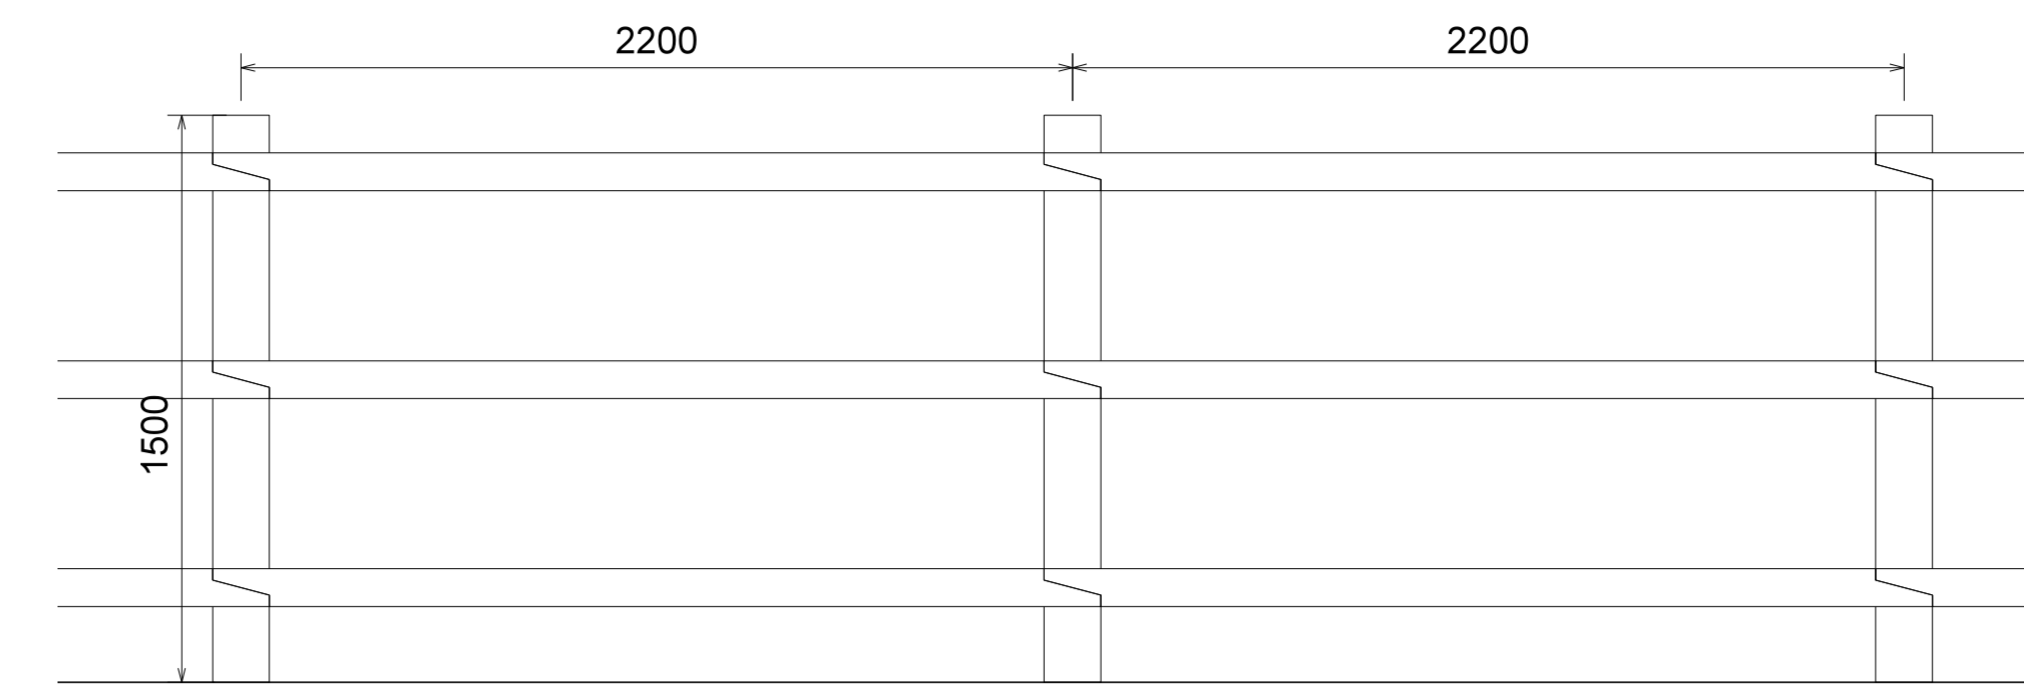

02 TYPICAL FENCE
2017 Timber Post & Rail

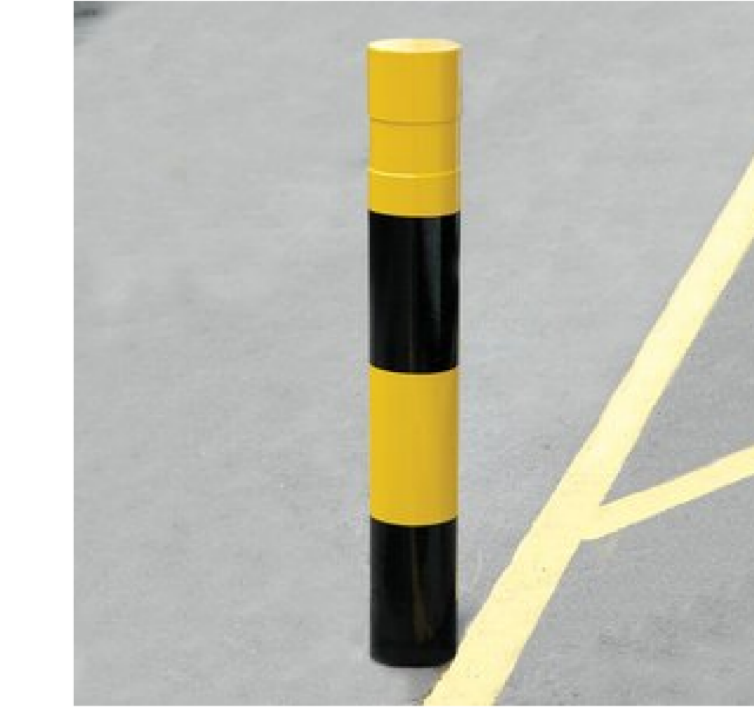


03 PAINTED STEEL PROTECTION BOLLARD

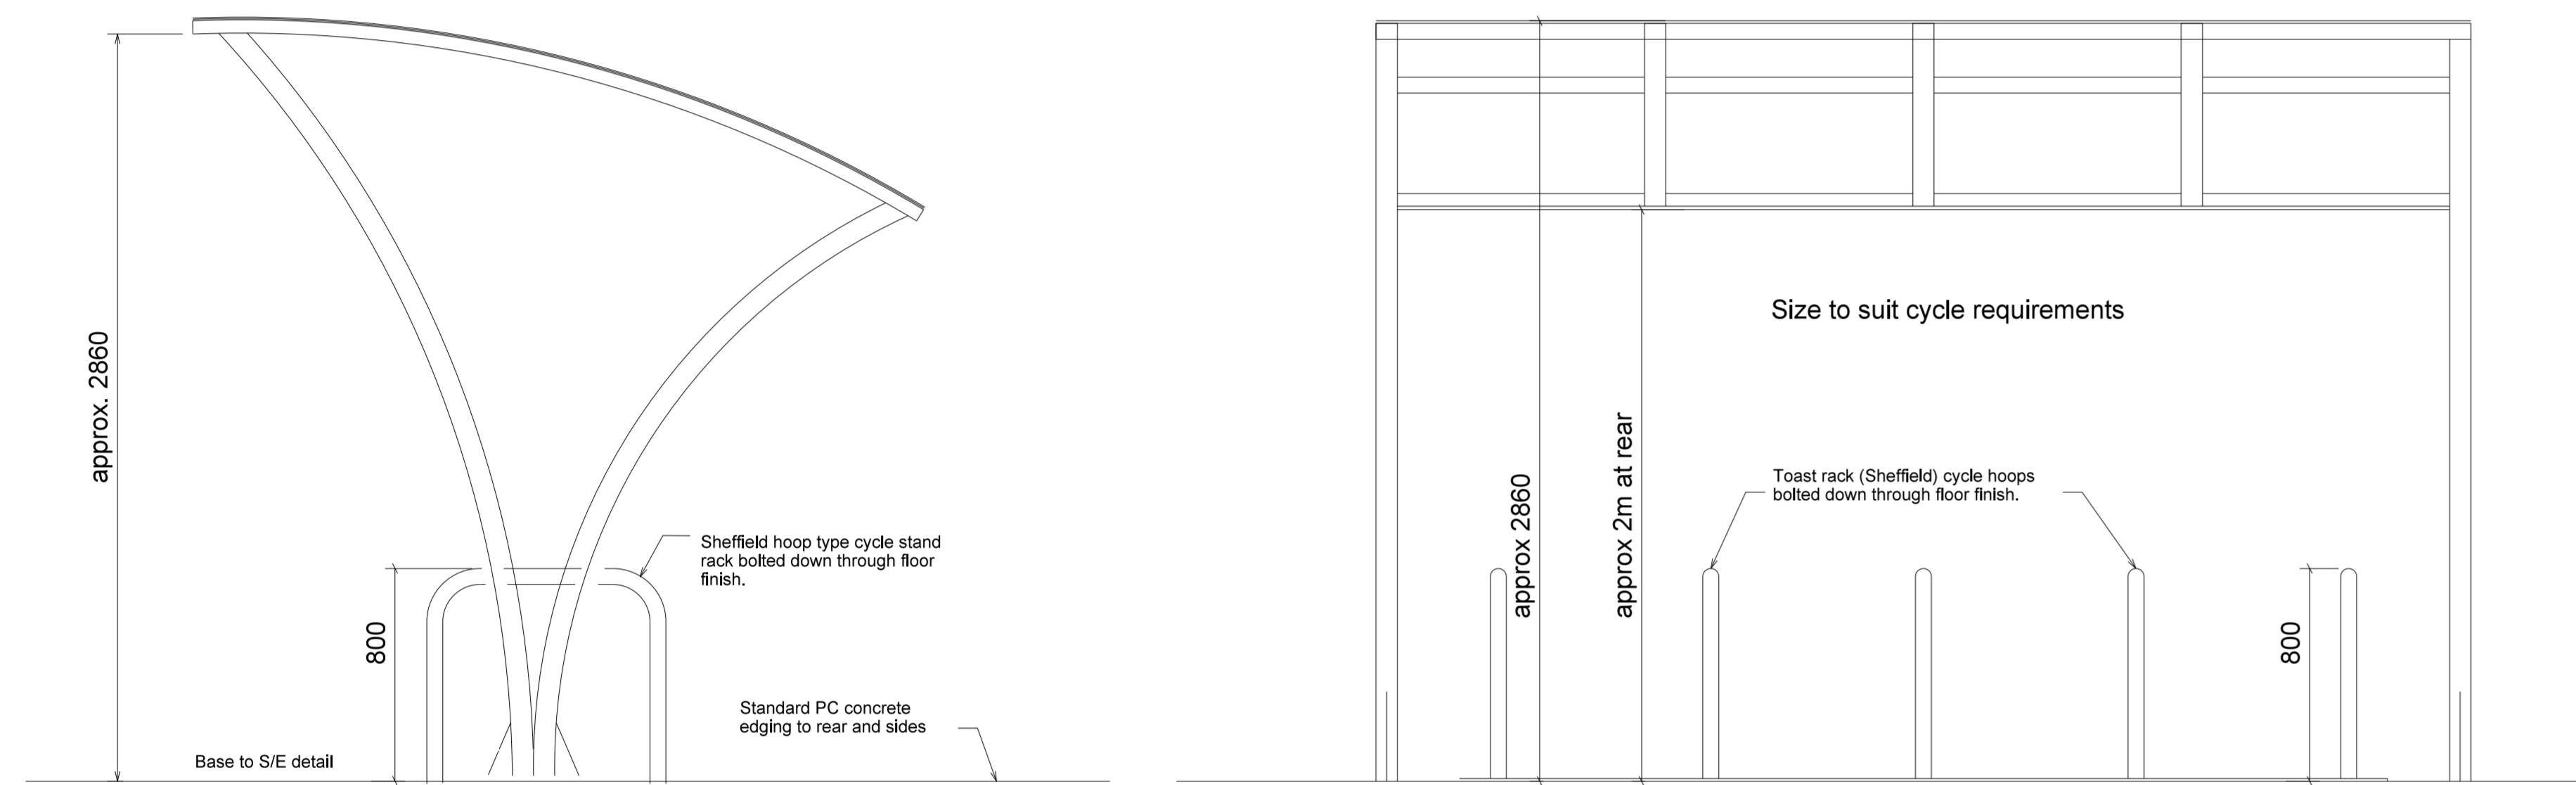


04 TYPICAL CYCLE SHELTER
2017 Broxap Apollo Grey RAL 7016



06 SOLIHULL PU TALL BOLLARD
2017 1200 mm bollard between demises

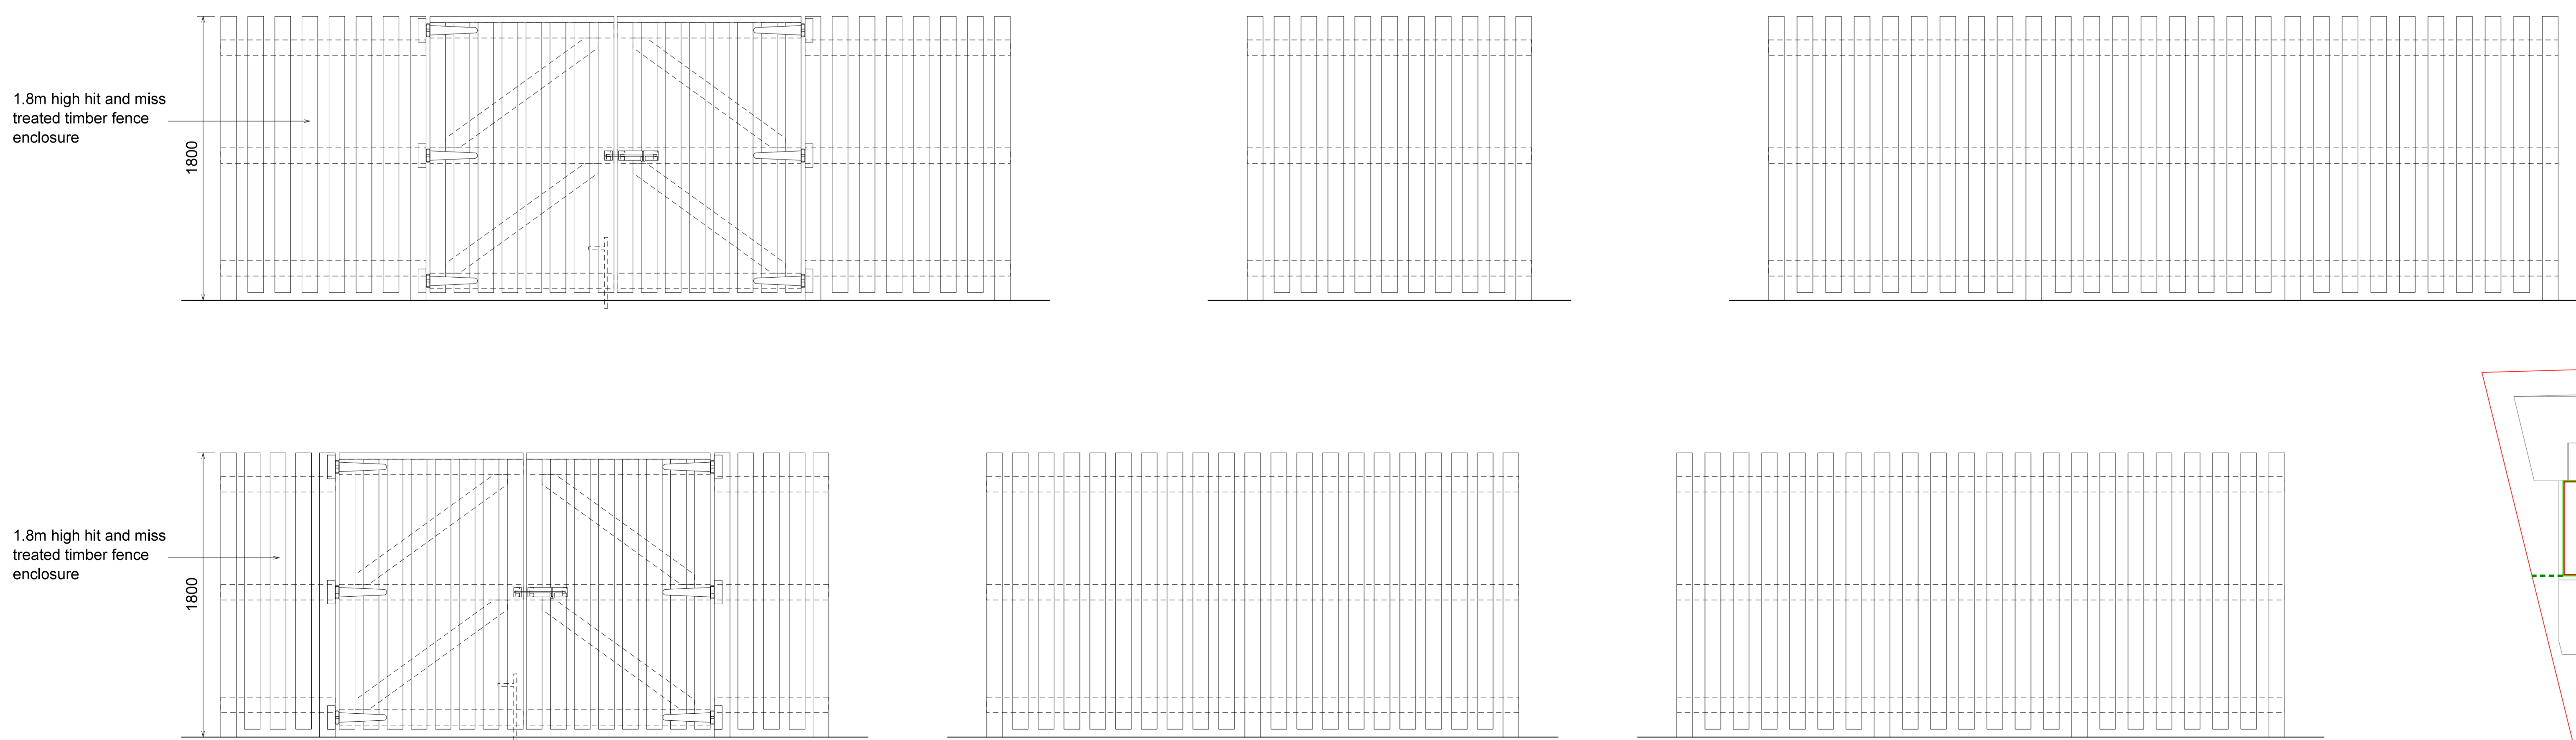

05 TYPICAL REFUSE ENCLOSURES
2017 Timber hit and miss

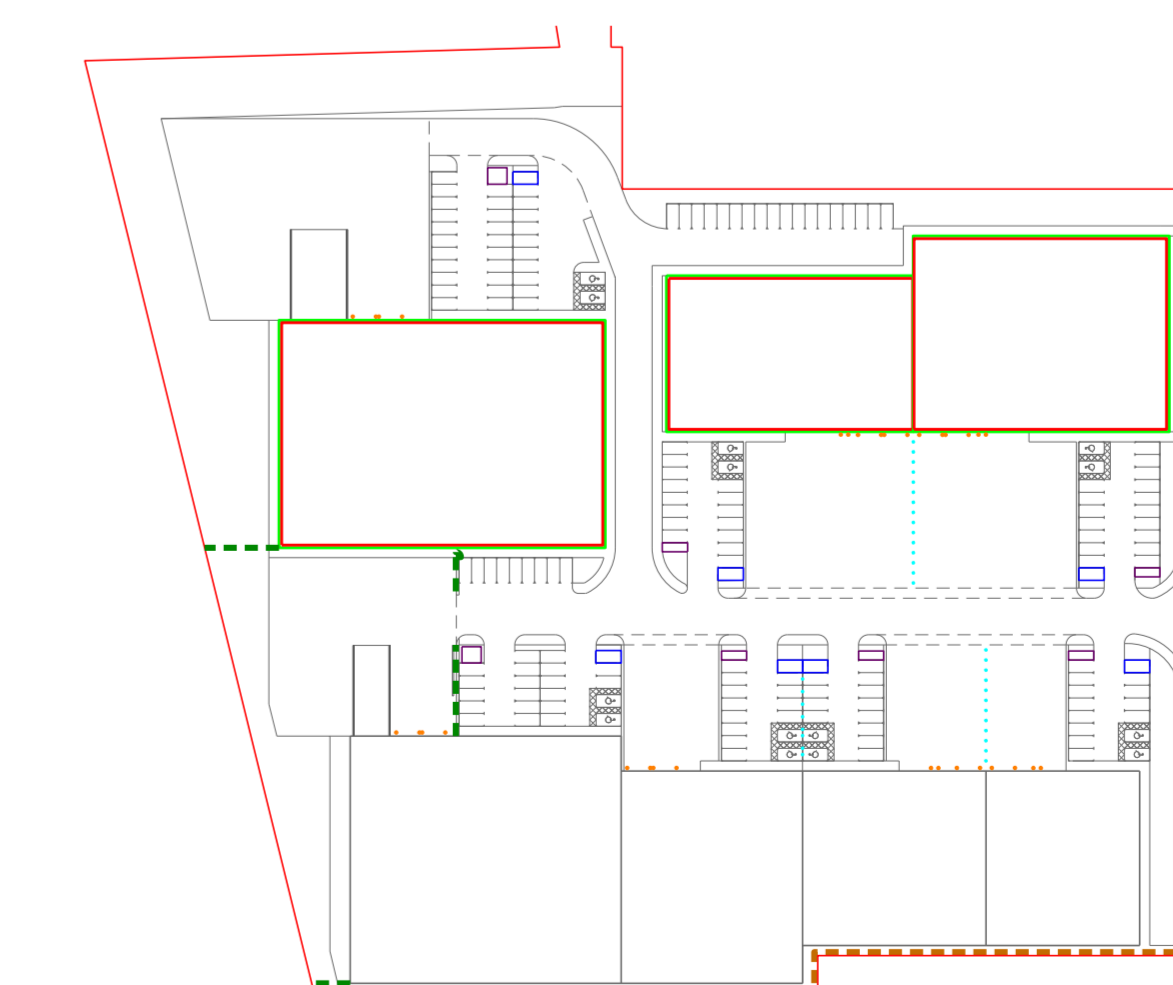

07 SITE PLAN
2017 KEY

Rev Description Ckd Date
 Peer House
 8-14 Vendam Street
 London WC1X 8LZ
 tel +44(0)20 7400 2120
 enquiries@cornisharchitects.com
 www.cornisharchitects.com

Project
 LINK 9 - SKIMMINGDISH LANE
 BICESTER
 PLOT 2

Dwg Title
 External Works - Details
 Zone 02

Status
 PLANNING

Scale
 1:20 @ A0

Date
 09/08/2017

Dwg No
 17007 / TP / 2017

Rev
 -