



Subject to Statutory Approvals.

All dimensions to be checked on site prior to commencement of work.

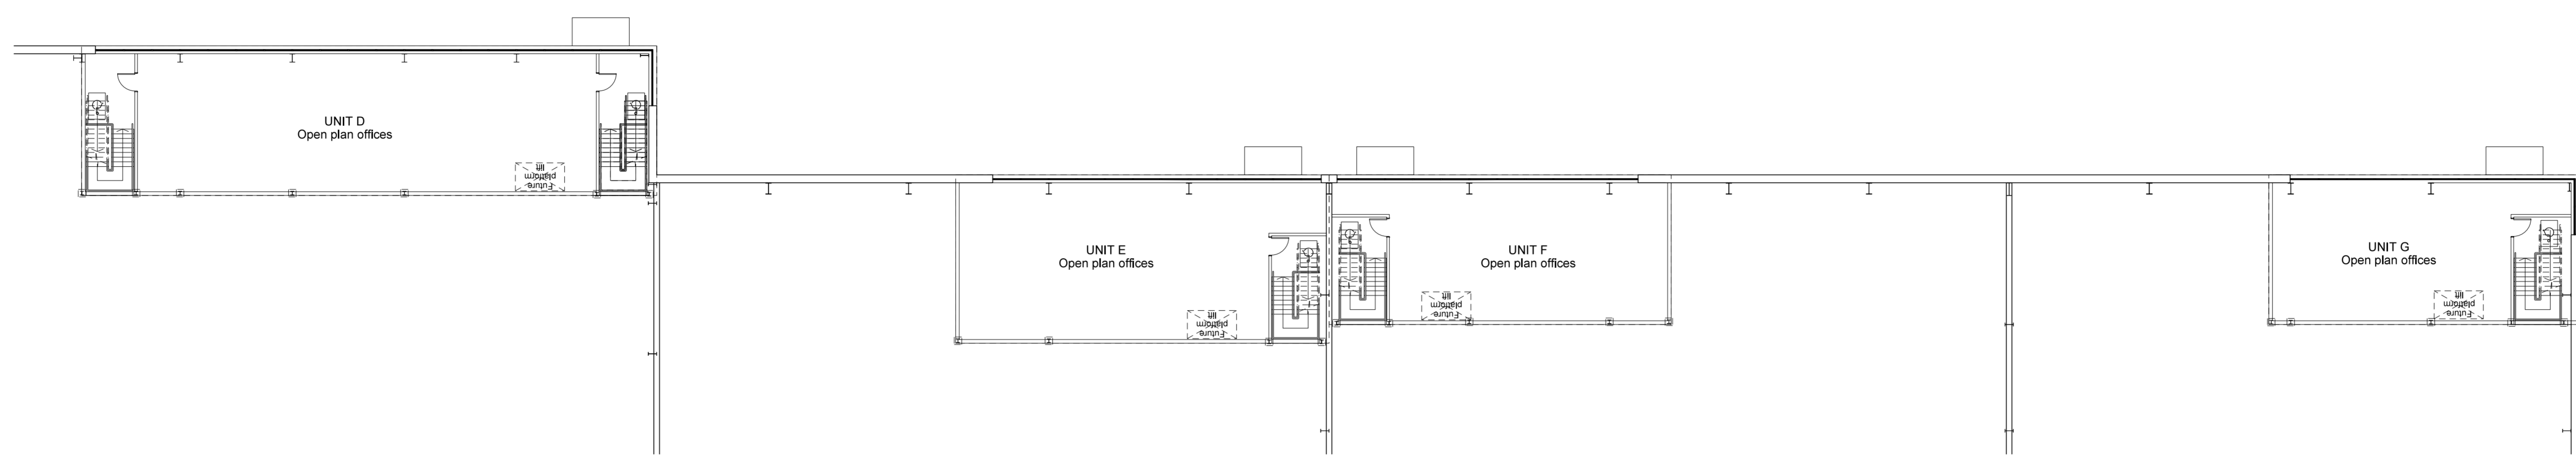

01 First Floor Plan
2012 Unit D, E, F & G

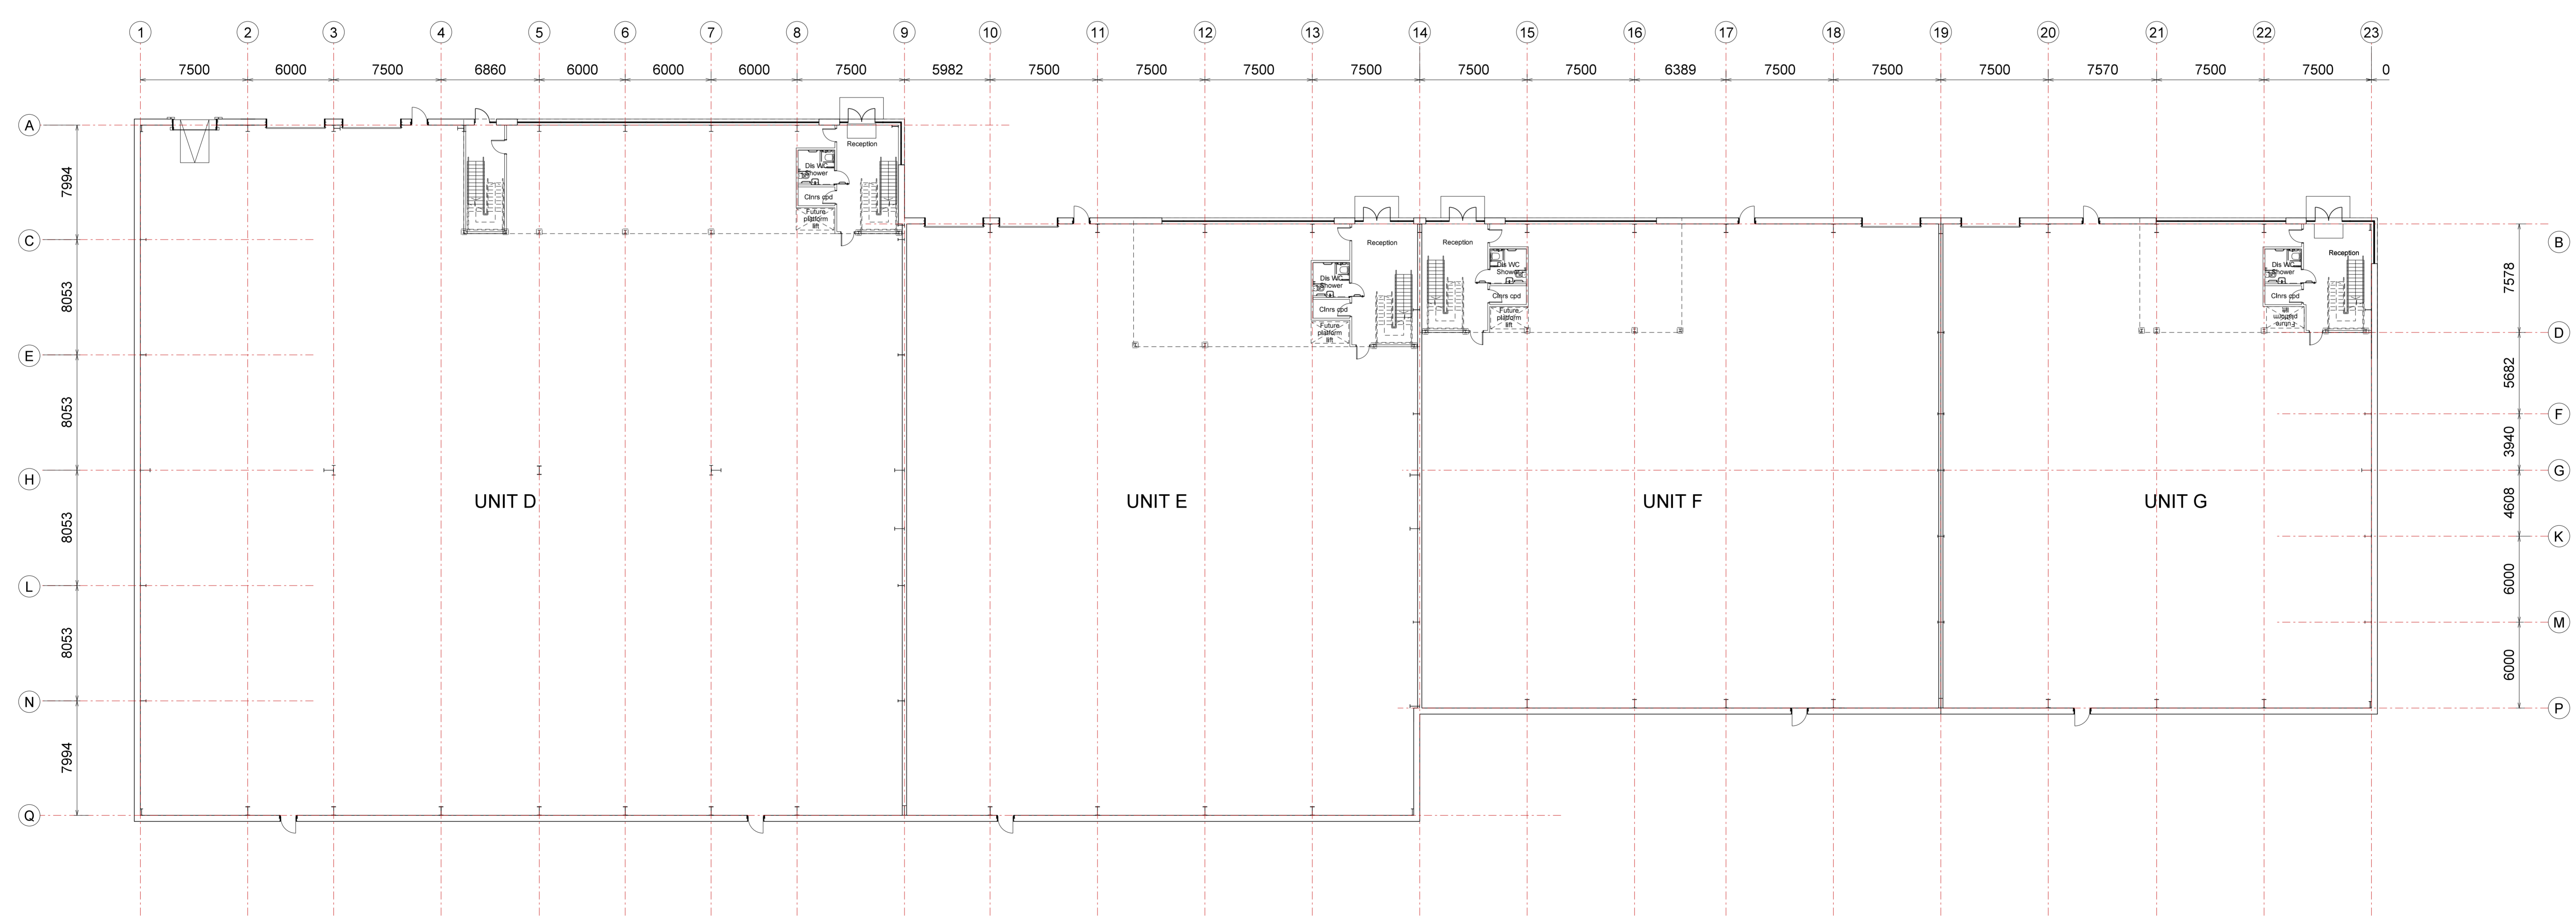

02 Ground Floor Plan
2012 Unit D, E, F & G

Rev | Description | Ckd | Date
Peer House
8-14 Vendam Street
London WC1X 8LZ
tel +44(0)20 7400 2120
enquiries@cornisharchitects.com
www.cornisharchitects.com

Project
LINK 9 - SKIMMINGDISH LANE
BICESTER
PLOT 2

Dwg Title
Floor Plans - Unit D, E, F & G
Zone 02

Status
PLANNING

Scale
1:200 @ A0
Date
09/08/2017

Dwg No
17007 / TP / 2012
Rev