


GROUND FLOOR PLAN




FIRST FLOOR PLAN

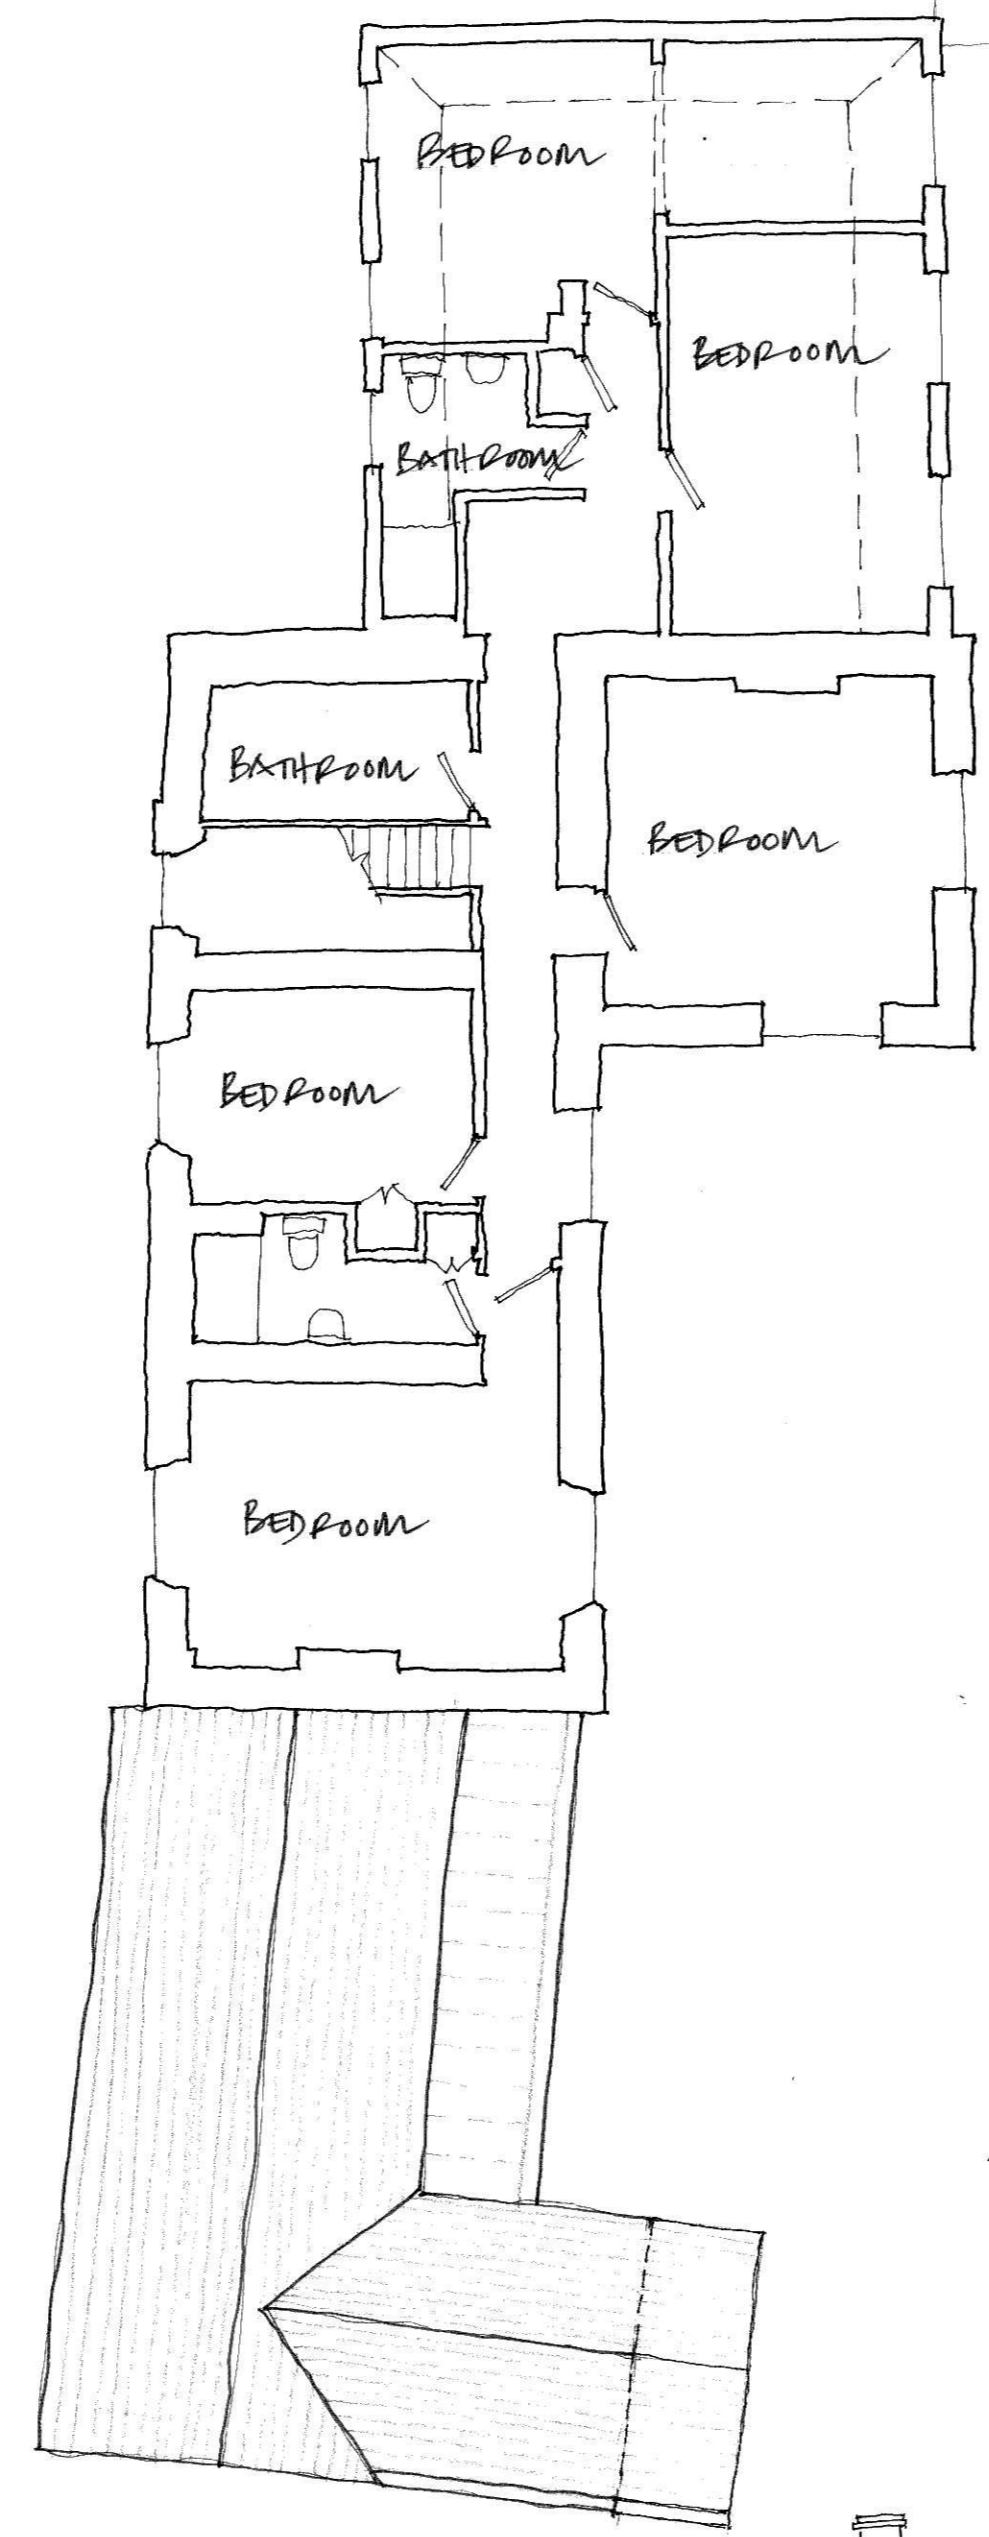

SITE PLAN  
SCALE 1:200  
0 2 4 6 8m



WEST ELEVATION

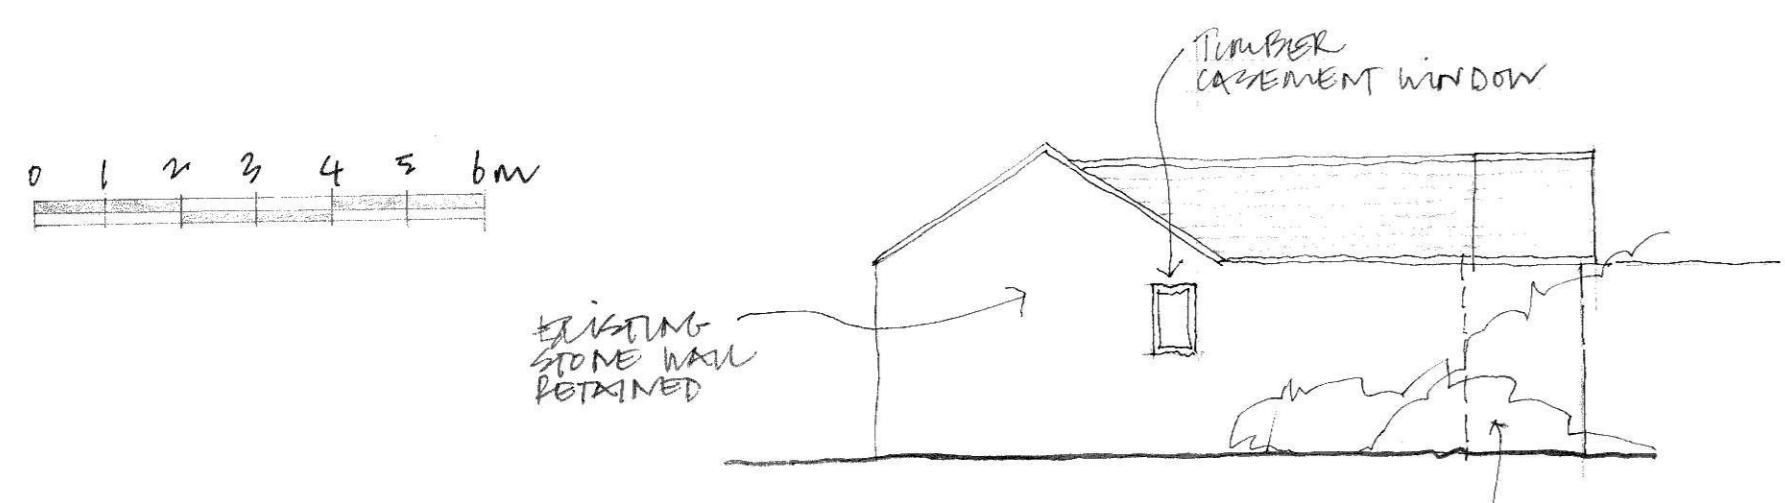

SOUTH ELEVATION



EAST ELEVATION

revisions \_\_\_\_\_ date \_\_\_\_\_

Contractors, Sub Contractors and Suppliers are to check all relevant dimensions and levels of site and buildings before commencing any shop drawings or building work.

This drawing is copyright and may not be reproduced in any part or form without written consent of Fowler Architecture and Planning.

project \_\_\_\_\_

NICHOLAS CORNER

drawing \_\_\_\_\_


DESIGN SCHEME

scale \_\_\_\_\_ date \_\_\_\_\_

1:100

drawing no \_\_\_\_\_

171131 - 02 A

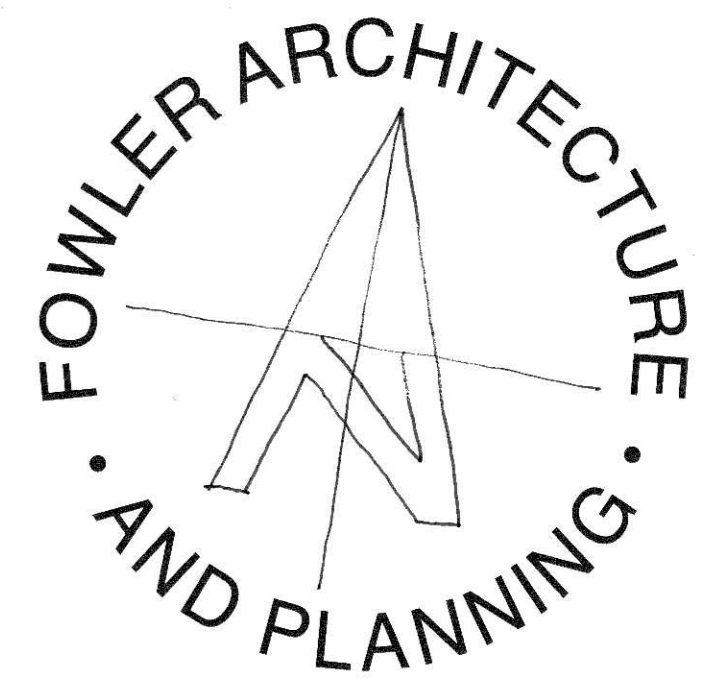

19 High Street  
Pewsey  
Wiltshire  
SN9 5AF

Tel: 01672 569444

enquiries@faap.co.uk