


DO NOT SCALE THIS DRAWING USE DIMENSIONS ONLY
 VERIFY ALL DIMENSIONS ON SITE BEFORE COMMENCING ANY
 WORK OR SHOP DRAWINGS
 INFORM THE ARCHITECT BEFORE ANY WORK STARTS IF THIS
 DRAWING EXCEEDS THE QUANTITIES IN ANY WAY

Revision Date

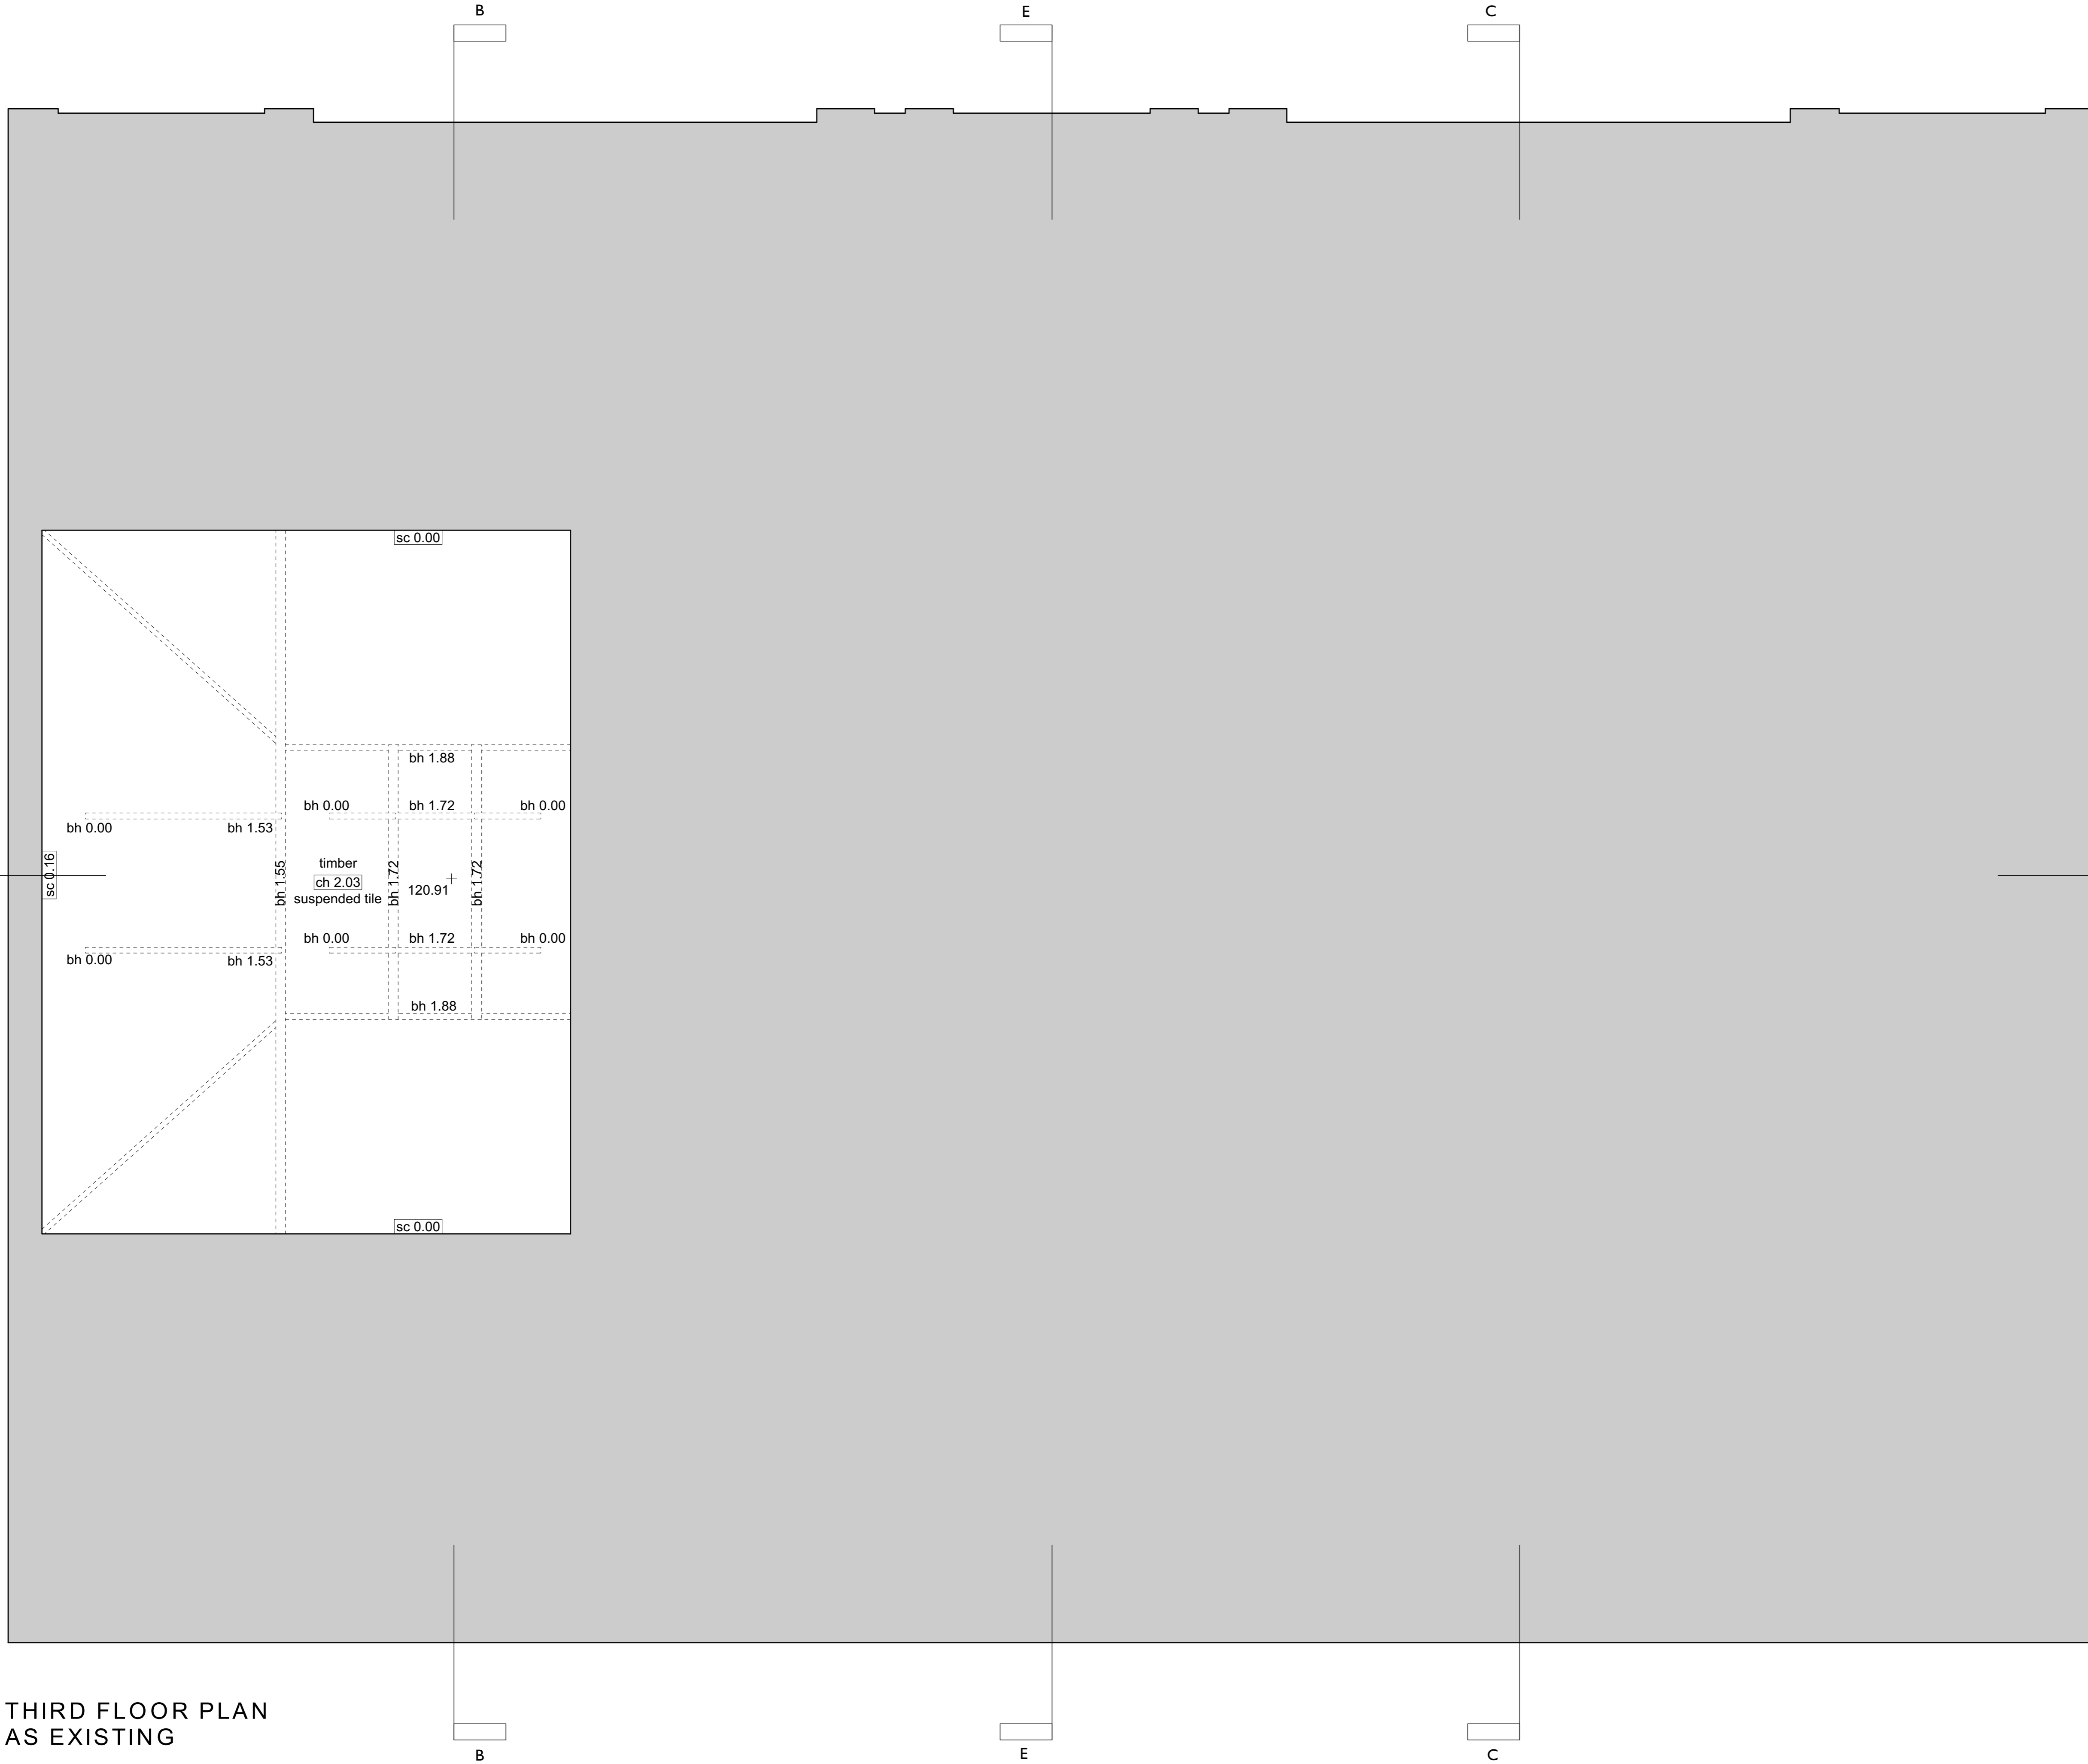

DRAWING ISSUE STATUS	REVISION N°	DATE	SIGNED
RISK ASSESSMENT UNDERTAKEN			
PLANNING APPLICATION N° 1			
PLANNING APPLICATION N° 2			
PLANNING CONSENT			
LISTED BLDG APPLICATION			
LISTED BLDG CONSENT			
DAC APPROVAL			
BLDG CONTROL APPLICATION			
BLDG CONTROL APPROVAL			
TENDER DOCUMENT			
CONTRACT DOCUMENT			

THIRD FLOOR PLAN
AS EXISTING

CLIENT Morrison Developments	 Acanthus Clews architects
PROJECT The Old Malt House Banbury	
TITLE Third Floor Plan As Existing	
SCALE 1:50 @ A1	
DATE Sept 2017	DRAWN Interlock Surveys / CJW Acanthus House 57 Hightown Road Banbury • Oxfordshire OX16 9BE Tel: 01295 702600 Fax: 01295 702601 architects@acanthusclews.co.uk www.acanthusclews.co.uk
JOB N° 17_057	DRAWING N° 104 ©