


Materials Key

- 01 slate roof
- 02 standing seam metal roof
- 03 buff/ cream facing brickwork (mixed stock)
- 04 red/ burnt-orange facing brickwork (mixed stock)
- 05 powder coated metal framed windows/ sliding balcony doors
- 06 powder coated metal flashing to window reveals
- 07 cantilevered balconies with glazed balustrades + bronze-effect metal edge profile/ soffit
- 08 glazed balustrade to Juliette balcony doors
- 09 projecting frame windows clad in bronze effect metal cladding
- 10 continuous louvres above shop frontages (to rear of signage zone)

- 11 brickwork piers extending to pavement level
- 12 retractable fabric awnings to shop frontages
- 13 painted timber or powder coated metal framed shop frontages (subject to detailed planning application)
- 14 building number feature brickwork detail adjacent to residential entrances
- 15 powder coated bronze-effect security doors to back-of-house bin stores (partially or fully louvred)
- 16 ATM location
- 17 powder coated metal framed entrance doors

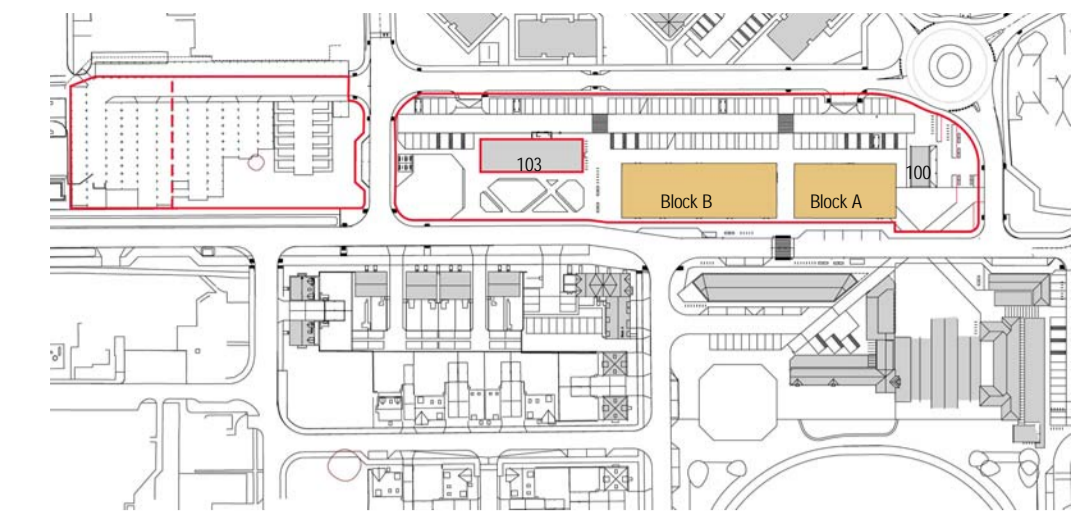

Key Plan



Proposed North Elevation
1 : 200



Proposed South Elevation
1 : 200



Proposed East Elevation
1 : 200



Proposed West Elevation
1 : 200

REVISION	DATE	DESCRIPTION	DRAWN	CHECKED
S2 P 1	07/04/17	Issued for Information	JMet	ADP
S2 P 2	19/04/17	Issued for Information	JMet	ADP
S2 P 3	19/04/17	Key plan updated	JMet	ADP
S2 P 4	09/02/18	Elevation Revised Following Meeting with LPO on 13/01/18	JMet	ADP
S2 P 5	19/02/18	Elevations Revised Following the comments made on the 12/02/18	JMet	ADP
S2 P 6	20/03/18	Reserved Matter Application	JMet	ADP
S2 P 7	22/03/18	Reserved Matters Application	JMet	ADP

CHECK ALL DIMENSIONS AND VERIFY ON SITE. REPORT ANY ERRORS OR OMISSIONS


CORDE

Charity Housing
 Park End Street Oxford OX1 1JD
 T +44 (0) 1865 248045
 E info@corde.co.uk
 www.corde.co.uk

JOB TITLE:
 HEYFORD PARK VILLAGE CENTRE
 (NORTH OF CAMP ROAD)

DRAWING TITLE:
 BLOCKS A+B (NORTH) - PROPOSED ELEVATIONS

SCALE: As indicated	DRAWING SHEET SIZE: A1
JOB CODE: CD2316	DRAWING NUMBER: CRD-00-ZZ-DR-A-1230
REVISION: S2-P 7	

 

This line should measure 100mm along x and y axis when printed