
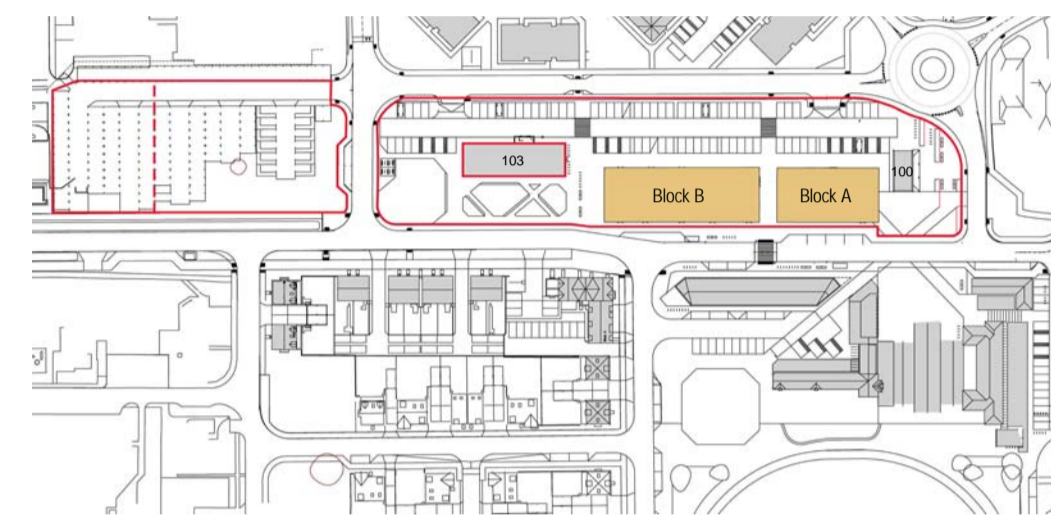


FOR READING IN CONJUNCTION WITH GENERAL ARRANGEMENT DRAWINGS

1. REFER TO ROOM COLOUR LEGEND FOR USE/DEPARTMENT
2. L SERIES FOR GAS INCLUDING FINISHES & SETTING OUT
3. S SERIES FOR SCHEDULES
4. R SERIES FOR ROOM PLANS & ELEVATIONS
5. RDS FOR ROOM DATA SHEETS
6. C SERIES FOR COMPONENT DRAWINGS
7. A SERIES FOR DETAILS
8. M&E DRAWINGS, SPECIFICATION AND SCHEDULE
9. STRUCTURAL ENGINEER'S DRAWINGS SPECIFICATION AND SCHEDULE
10. NBS PRELIMINARIES & SPECIFICATION
11. [insert any other relevant project information]

Key

Application Site Boundary

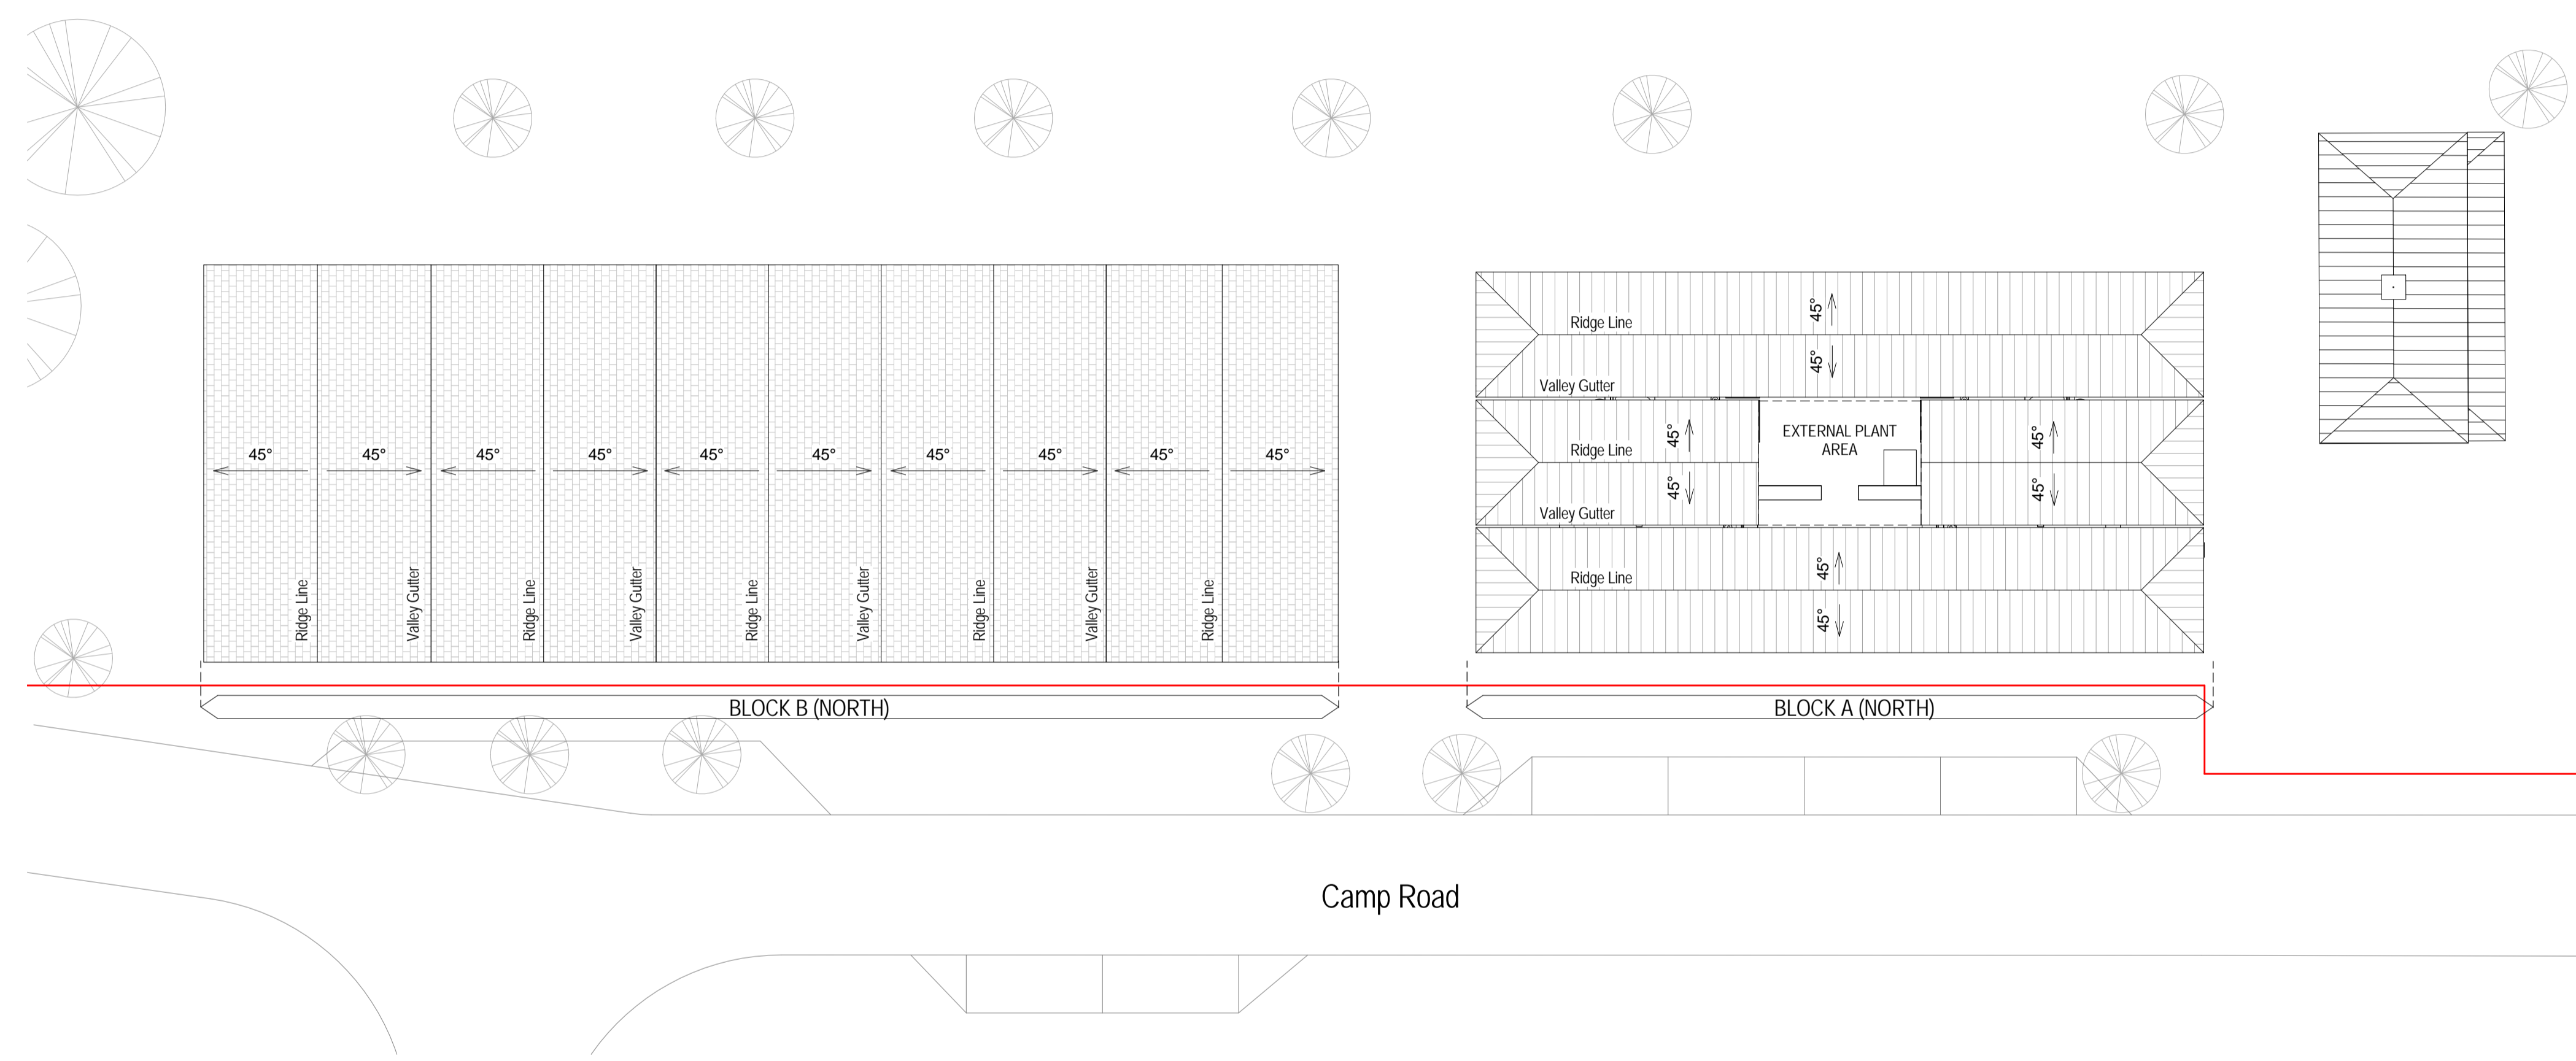

Roof Plan
1 : 200

REVISION	DATE	DESCRIPTION	DRAWN	CHECKED
S2-P 1	22/03/18	Reserved Matters Application	JMet	ADP

CHECK ALL DIMENSIONS AND VERIFY ON SITE. REPORT ANY ERRORS OR OMISSIONS

CORDE

Charity House
 Park End Street Oxford OX1 1JD
 T +44 (0) 1865 248045
 E info@corde.co.uk
 www.corde.co.uk

JOB TITLE:
 HEYFORD PARK VILLAGE CENTRE
 (NORTH OF CAMP ROAD)

DRAWING TITLE:
 BLOCK A + B (NORTH)
 PROPOSED ROOF PLANS

SCALE: As indicated	DRAWING SHEET SIZE: A1
-------------------------------	----------------------------------

JOB CODE: CD2316	DRAWING NUMBER: CRD-00-R1-DR-A-01032	REVISION: S2-P 1
----------------------------	--	----------------------------

This line should measure 100mm along x and y axis when printed