

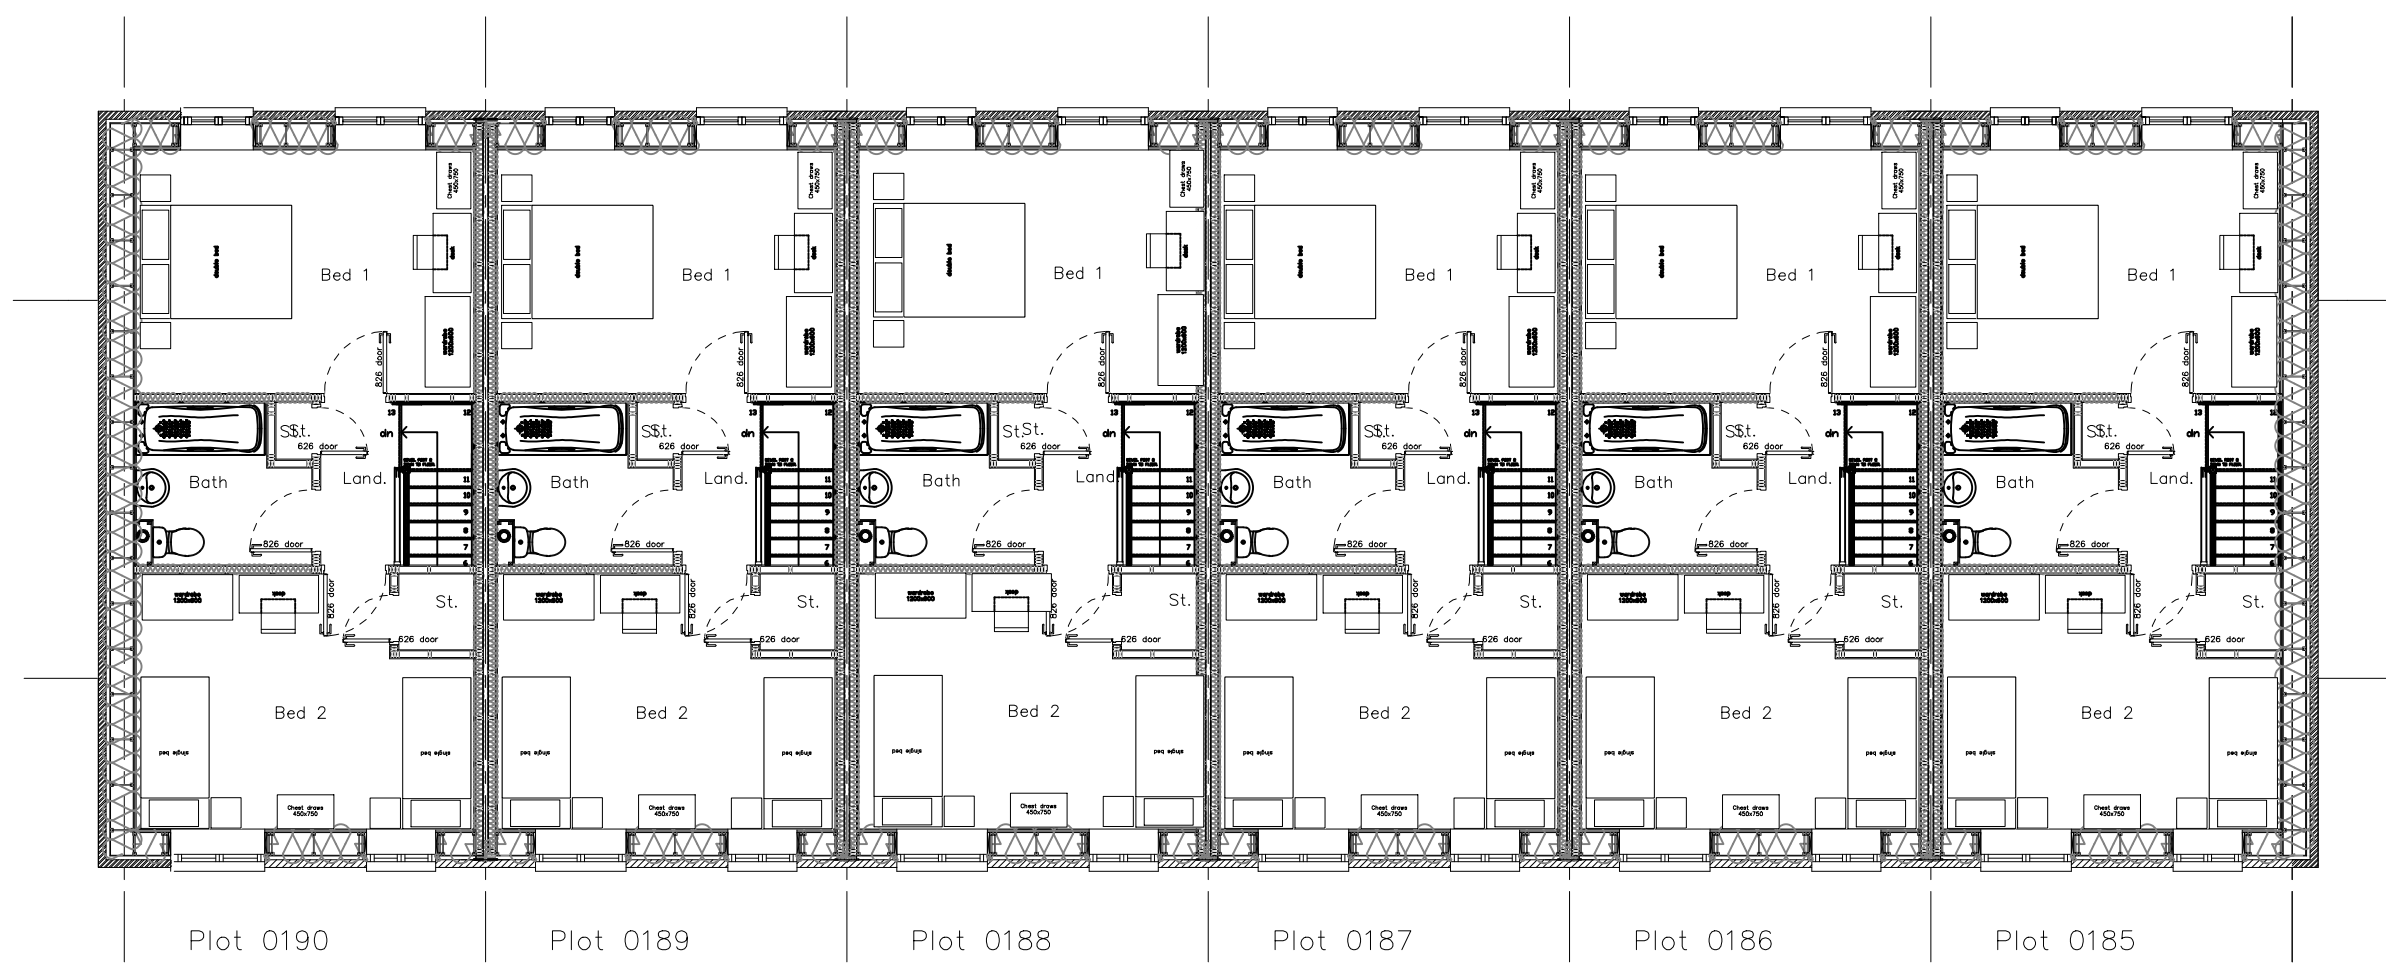
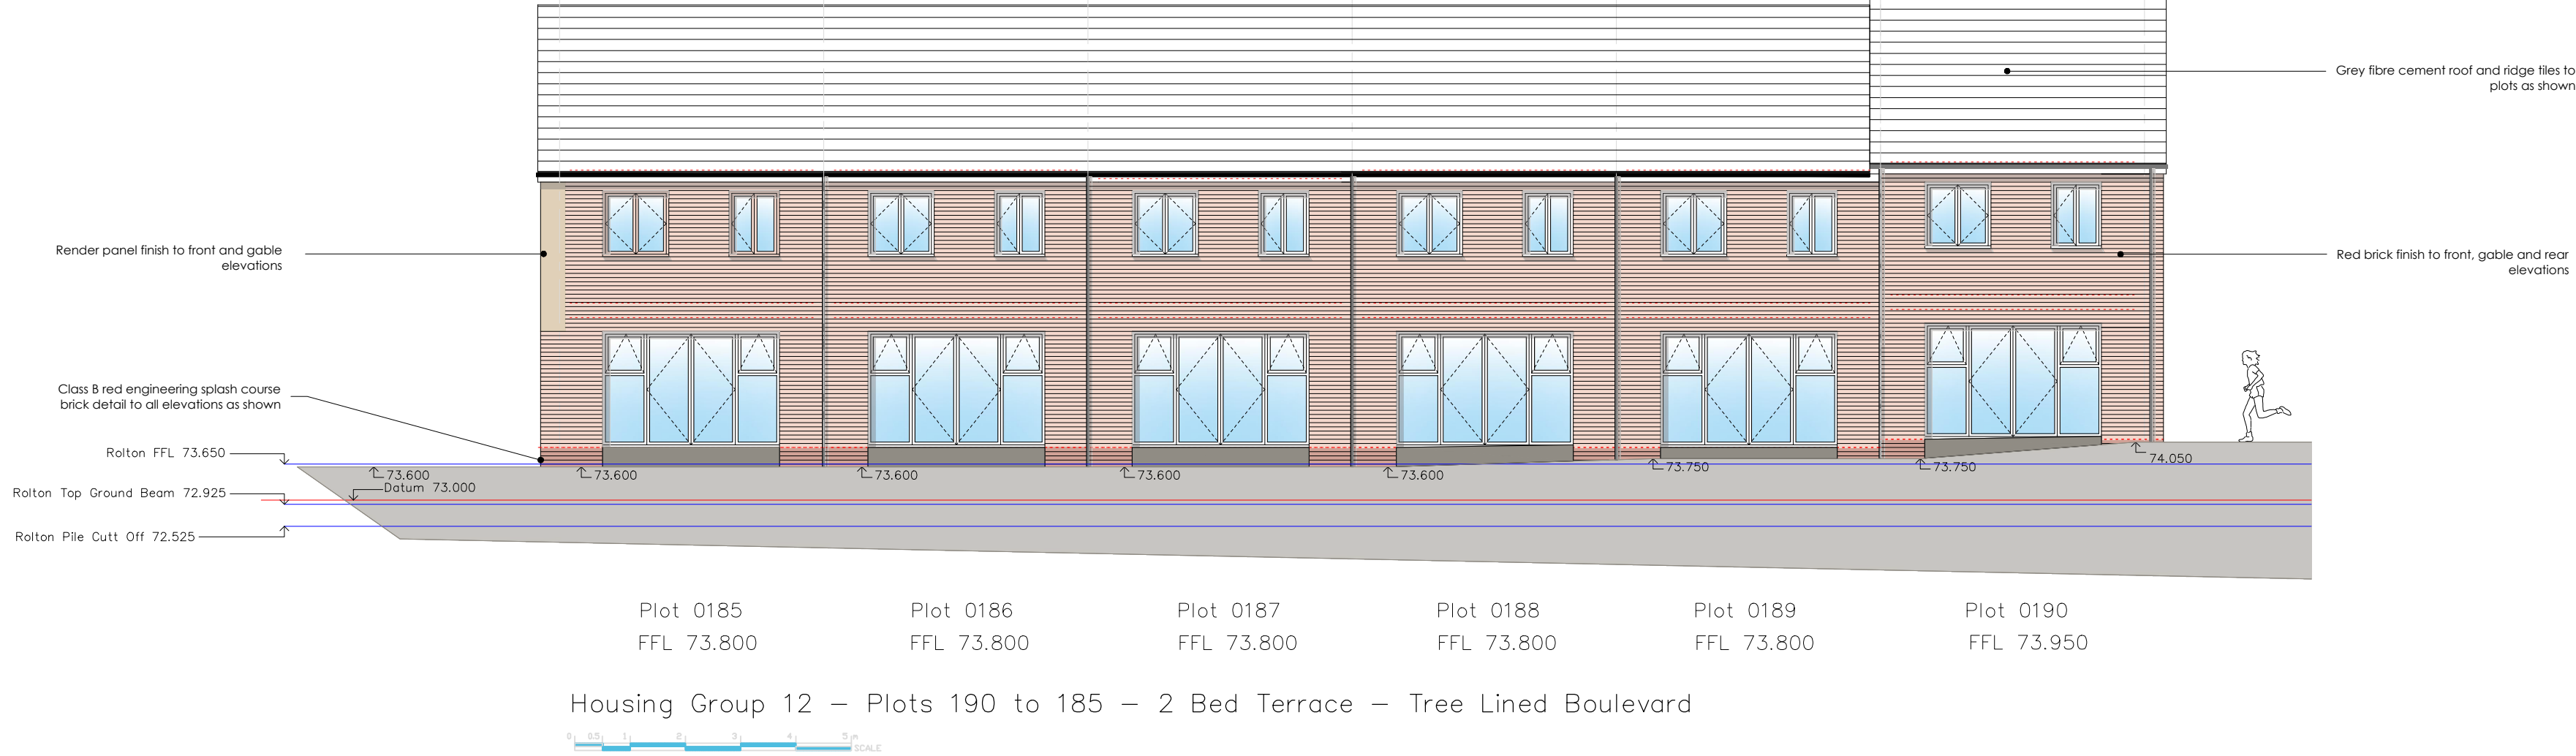
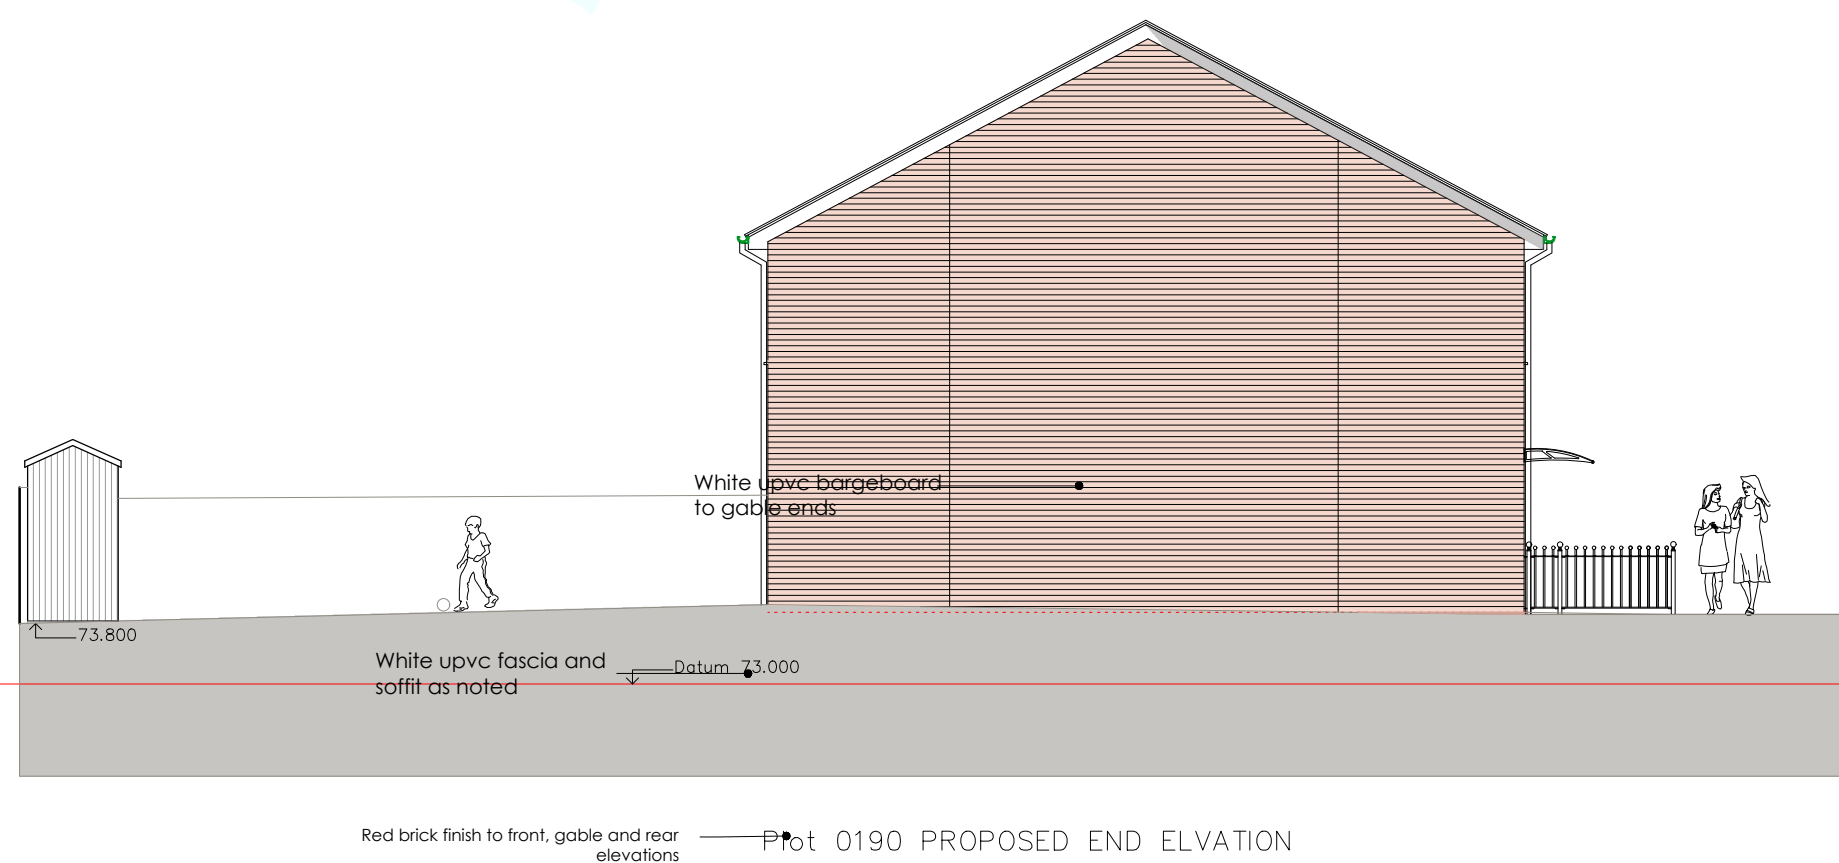


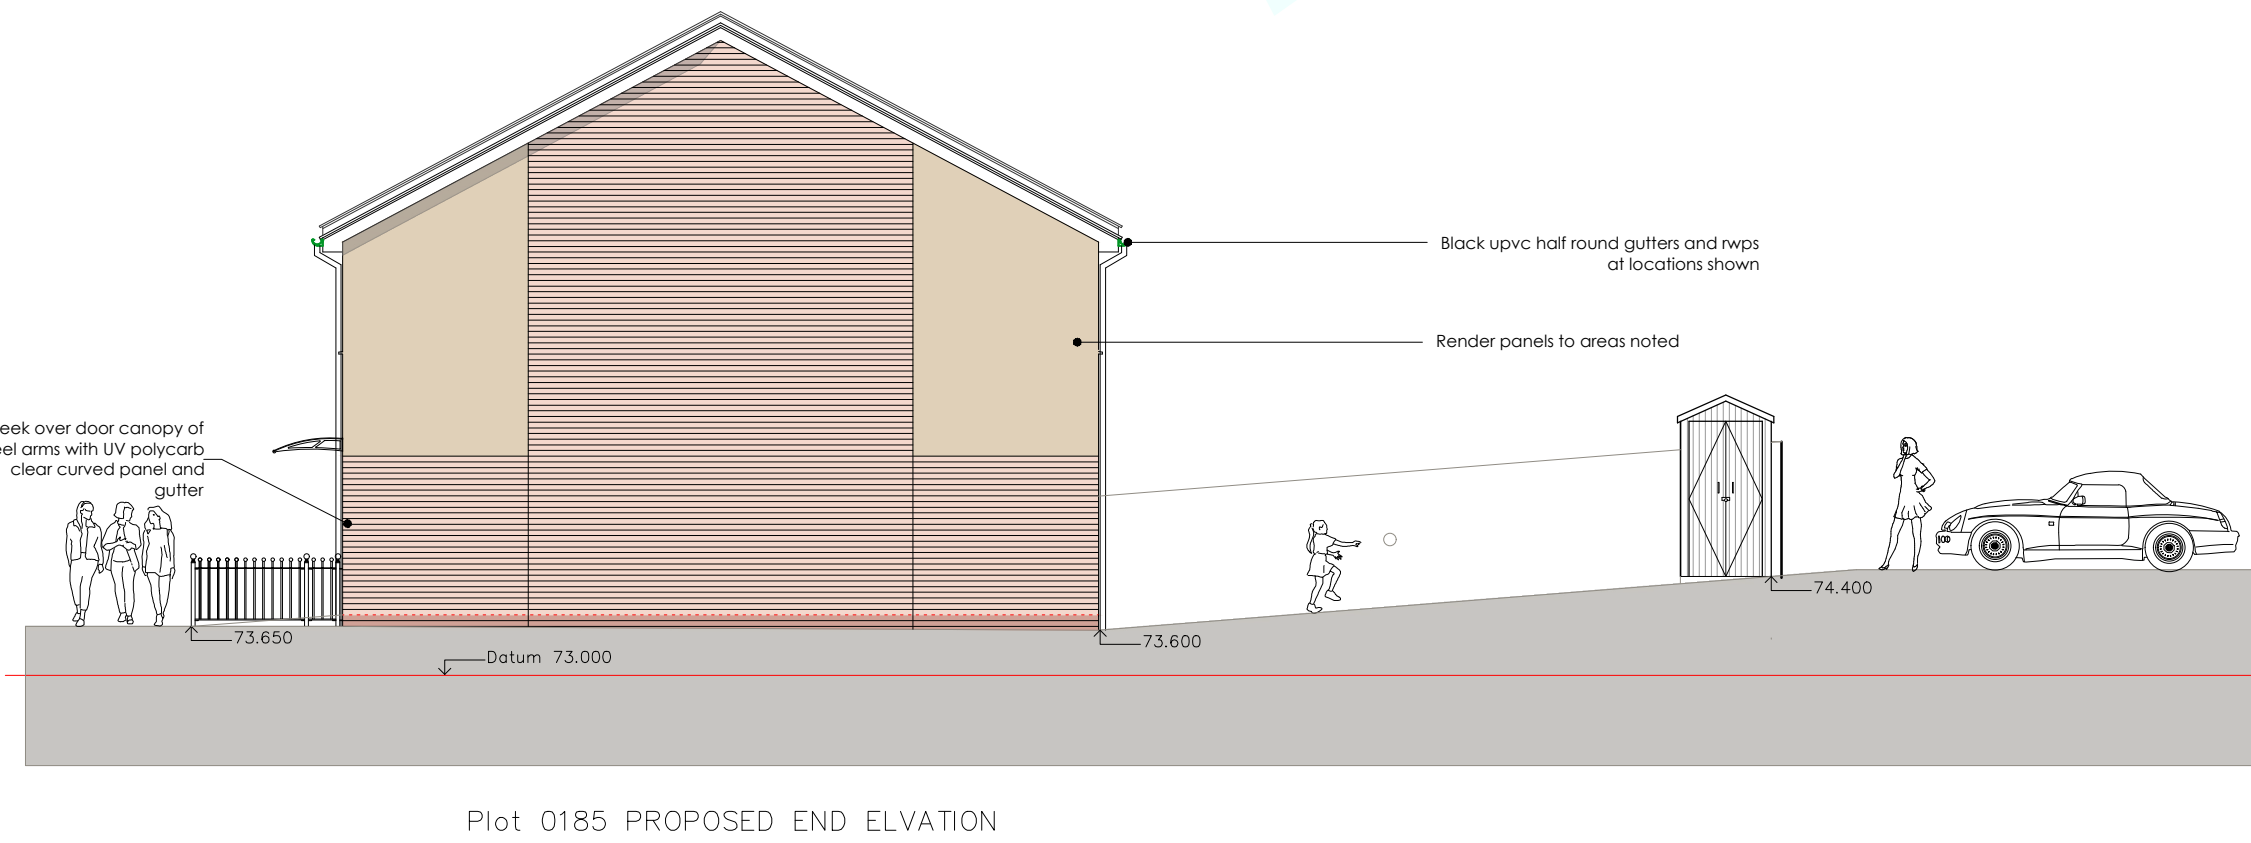

First Floor Plan Housing Group 12 – Plots 190 to 185 – 2 Bed Terrace – Tree LinedBoulevard

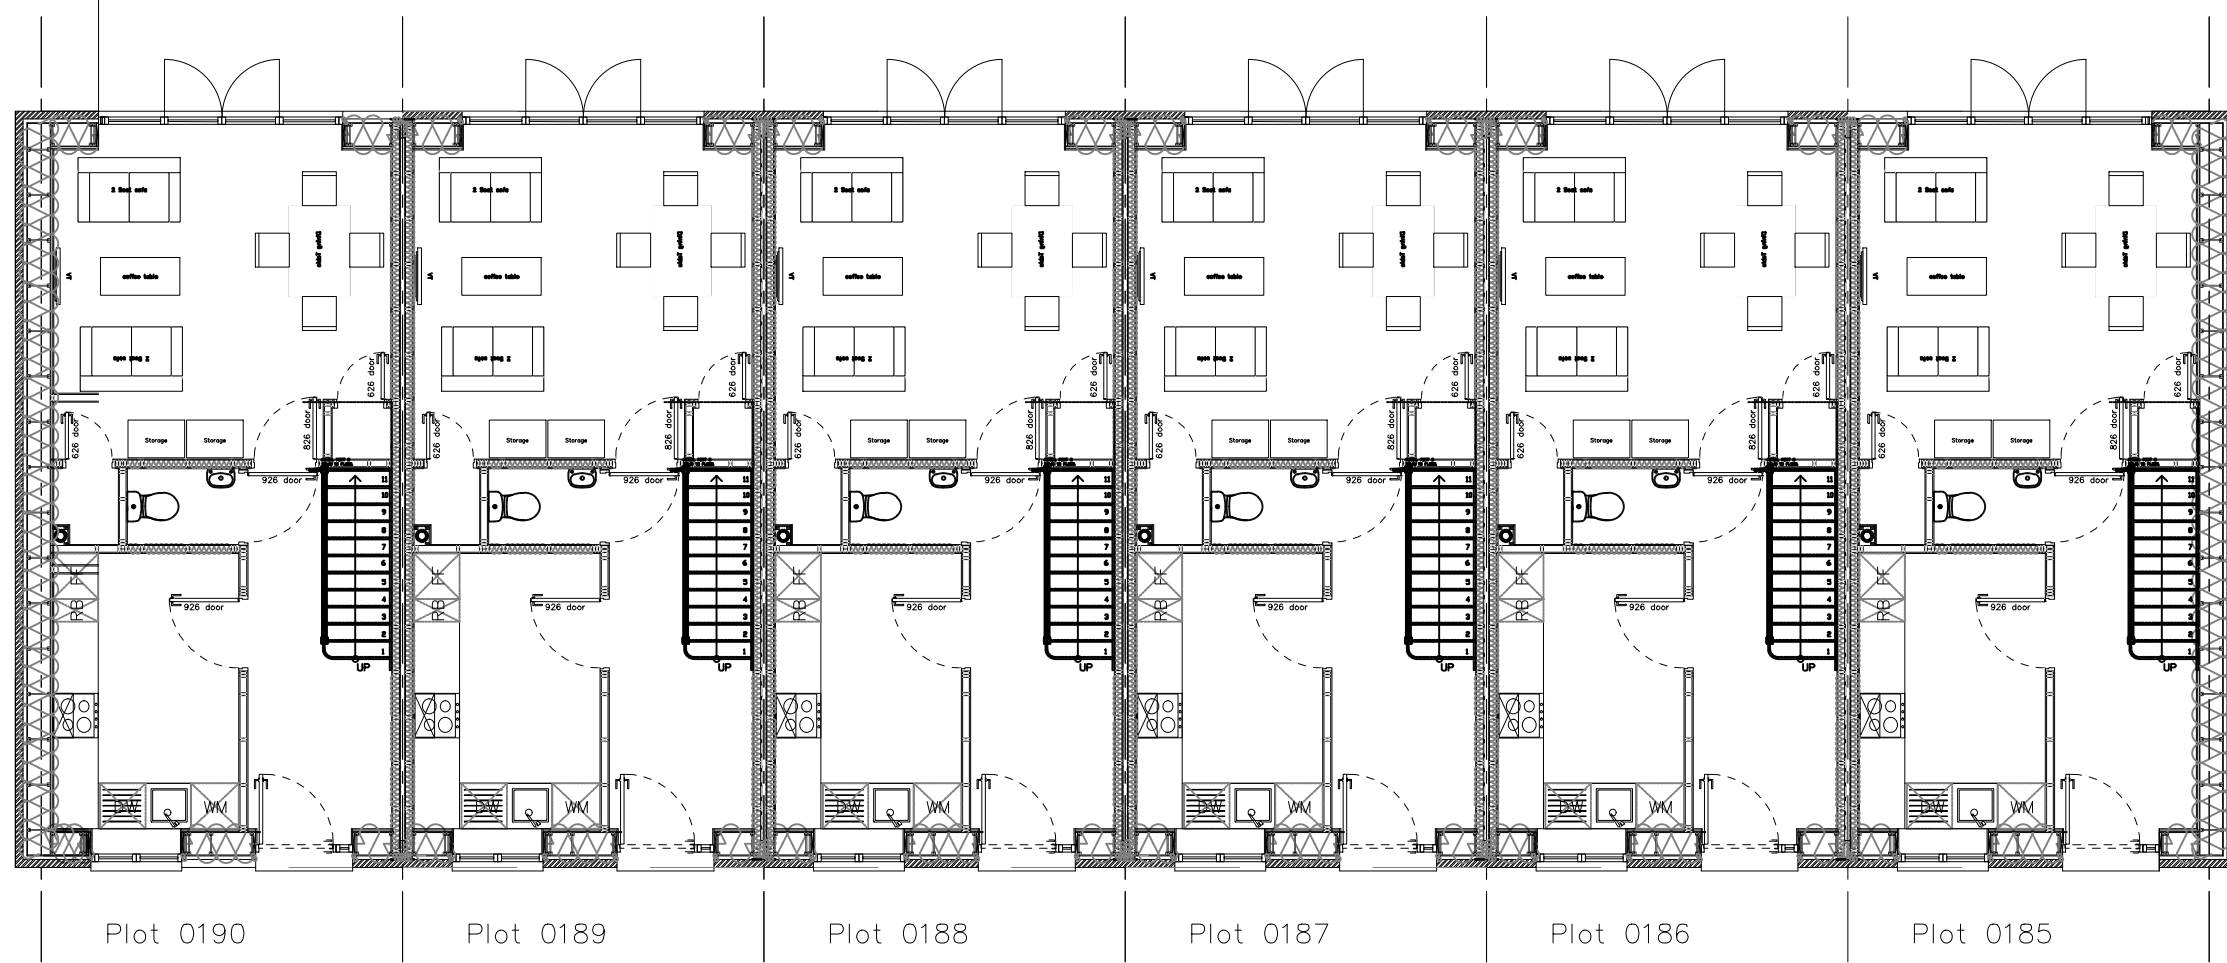

Ground Floor Plan Housing Group 12 – Plots 190 to 185 – 2 Bed Terrace – Tree Lined Boulevard

GENERAL NOTES
All dimensions are to be checked on site before work commences. Figured dimensions to be taken in preference to scaled dimensions. Any discrepancies should be reported to the design office immediately. **If in doubt please ASK.** © Copyright reserved.

8	05.03.18	First Floor Plan added and front elevation amended	JS
A	09.02.2018	Ground floor plan added	JS
Rev.	Date	Remarks	Initial
 Sylva Group, 4 Southill, Charbury Park, OX7 3EW T: 01608 811543 W: www.sylvagroup.com Bespoke Design & Build Solutions			
Drawing Status: APPROVAL			
Title: Proposed Block Elevations - Group 12			
Project: Graven Hill Village Affordable Housing Phase 1A Houses			
Client: Sylva			
Drawing No: 11055-PL-041			Rev: 8
Drawn: JS	Checked: AJ	Scale: 1:100	Size: A1 Date: 20.12.2017