



FRONT ELEVATION

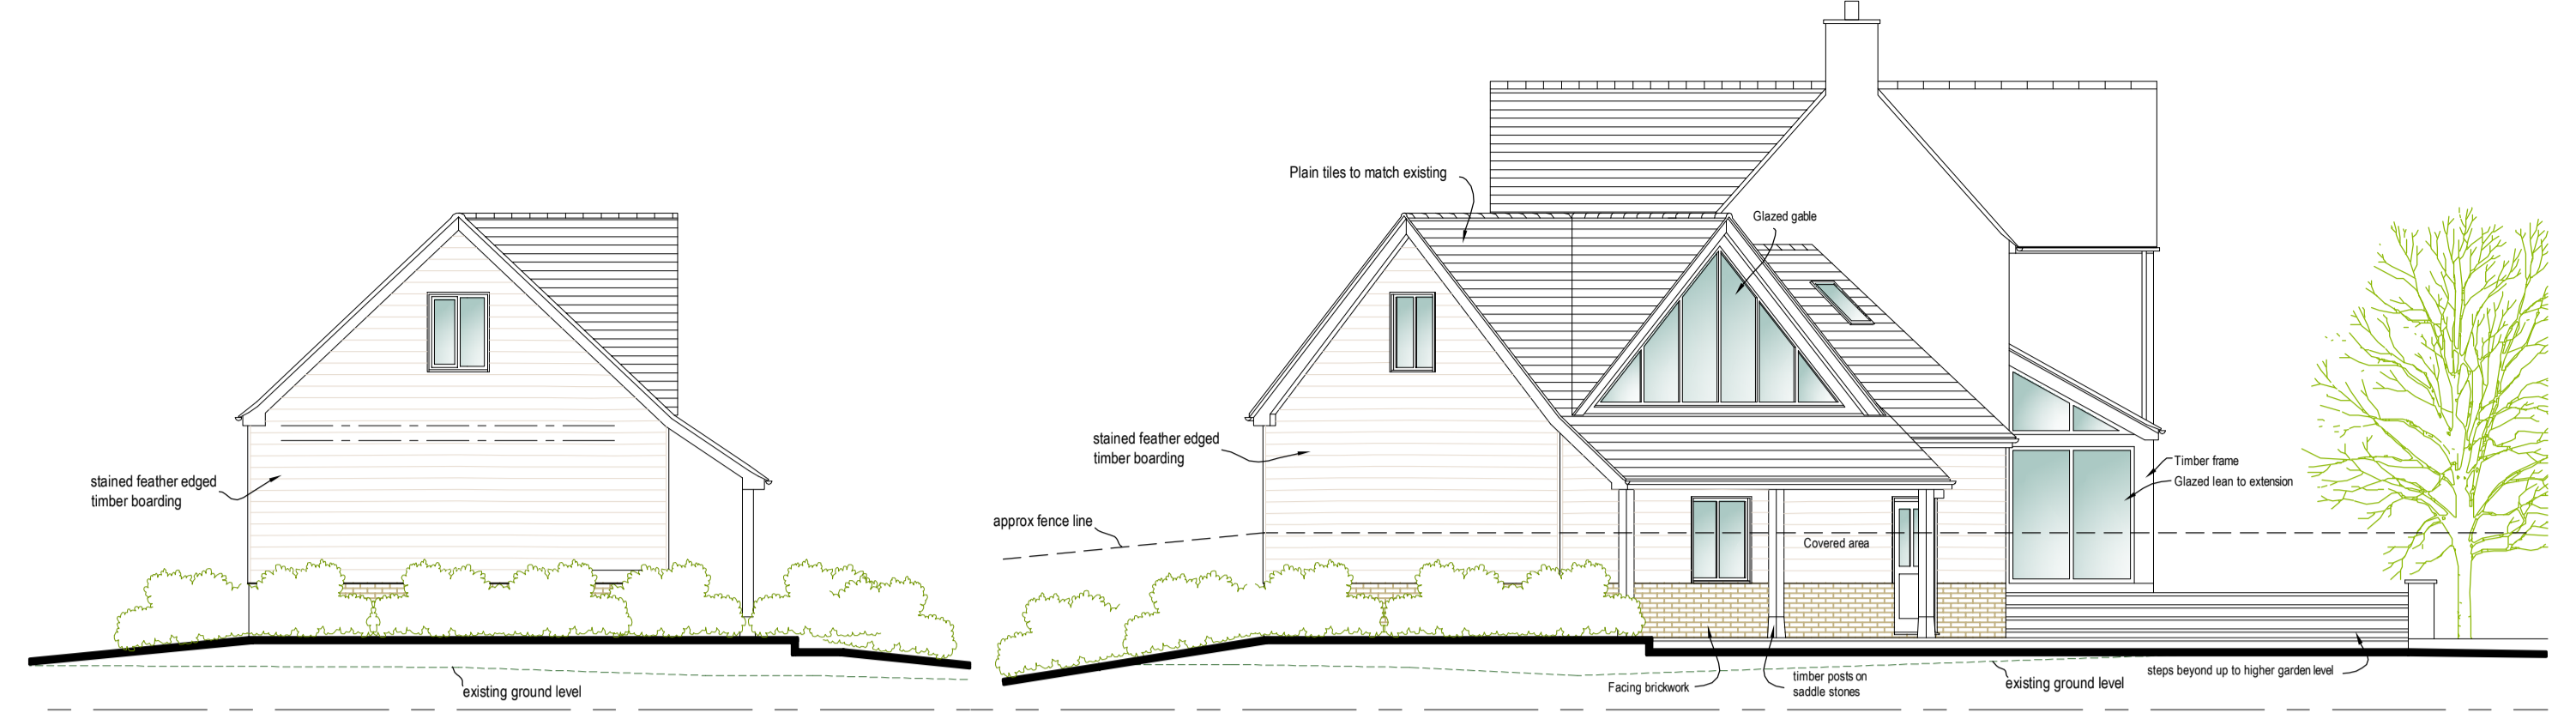


GABLE ELEVATION


SIDE ELEVATION

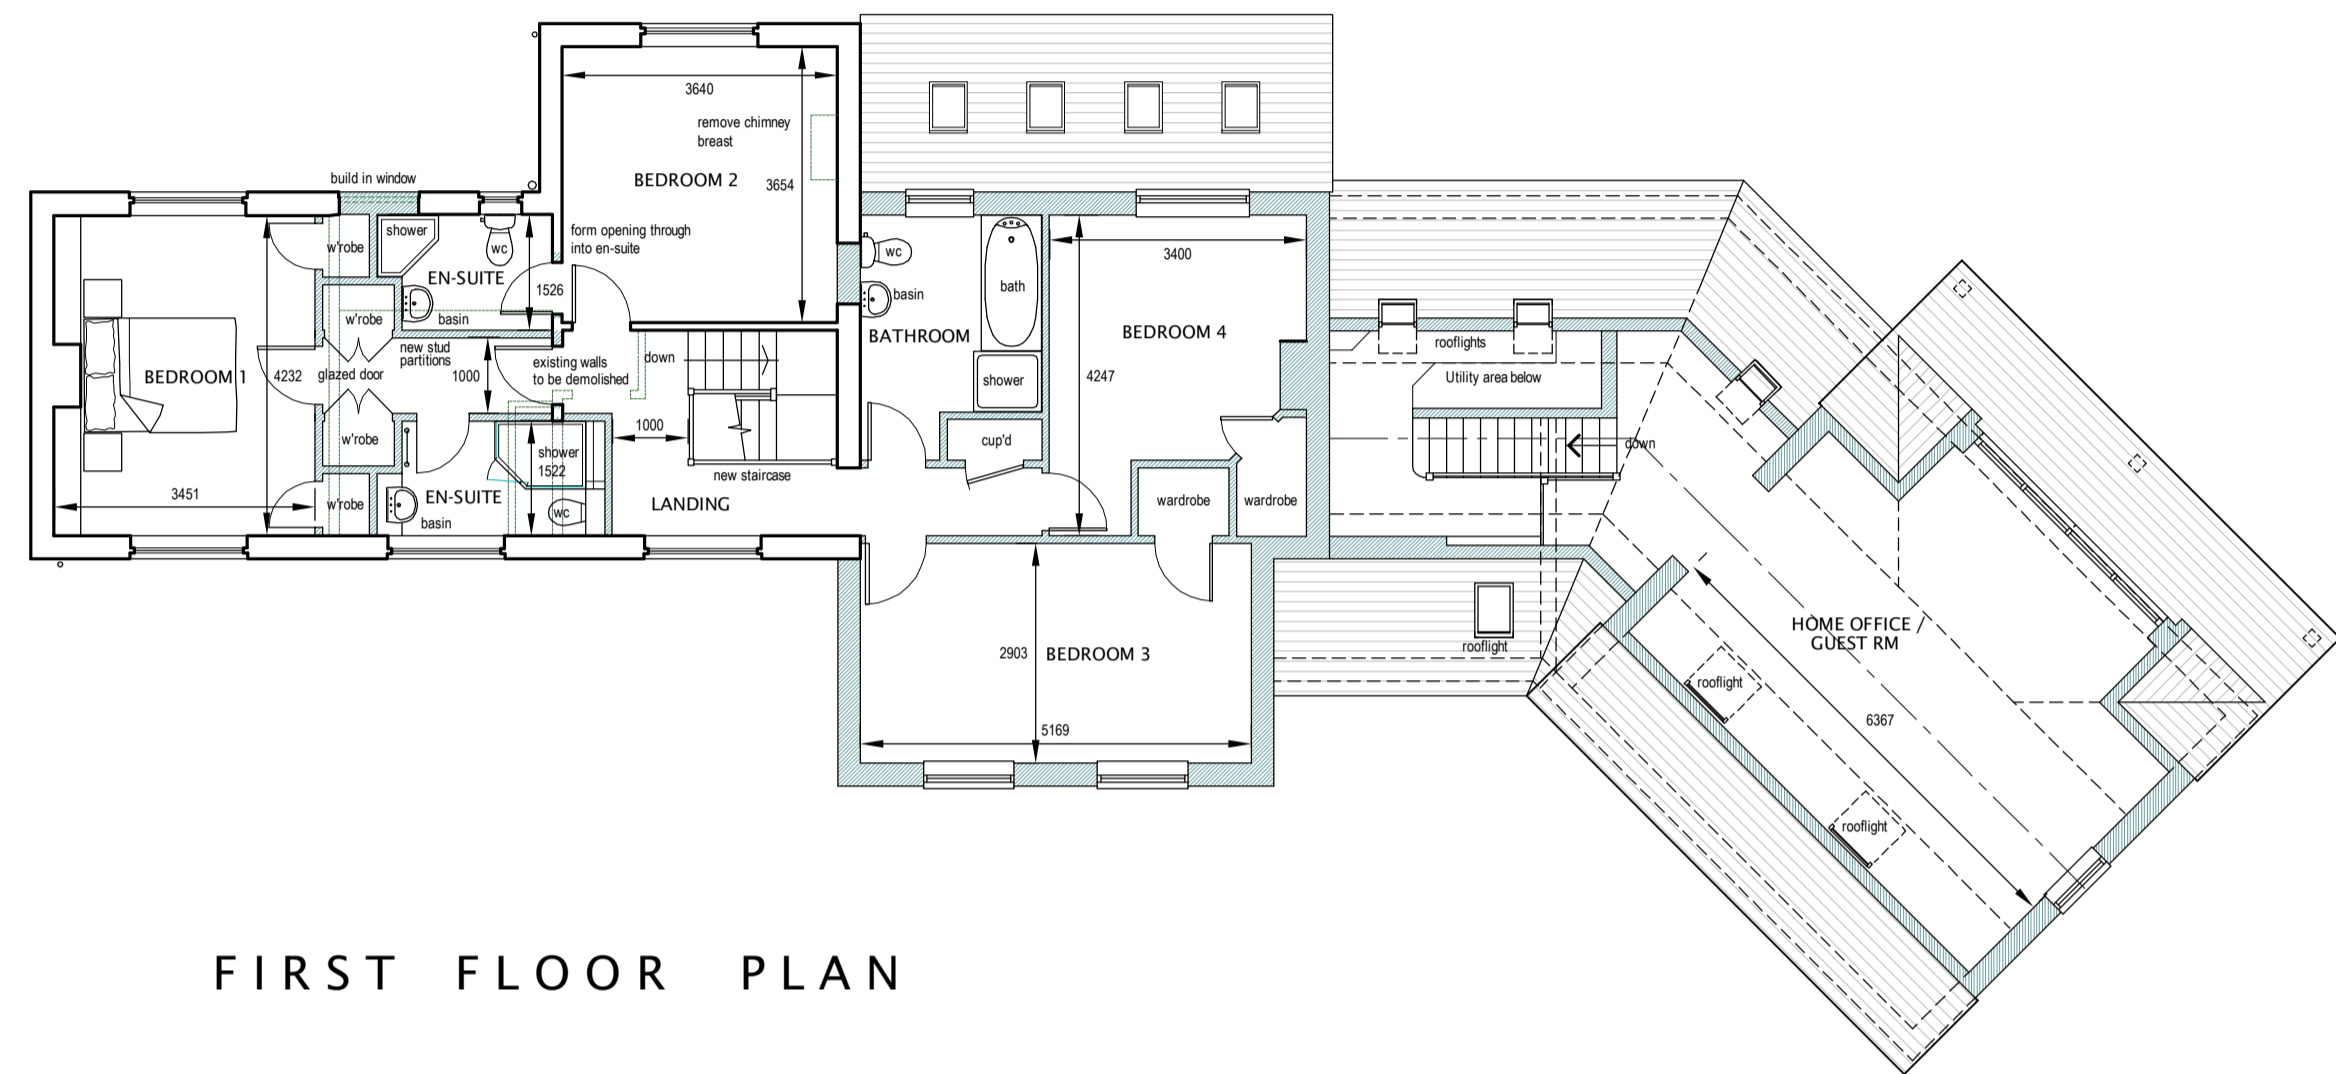


FIRST FLOOR PLAN

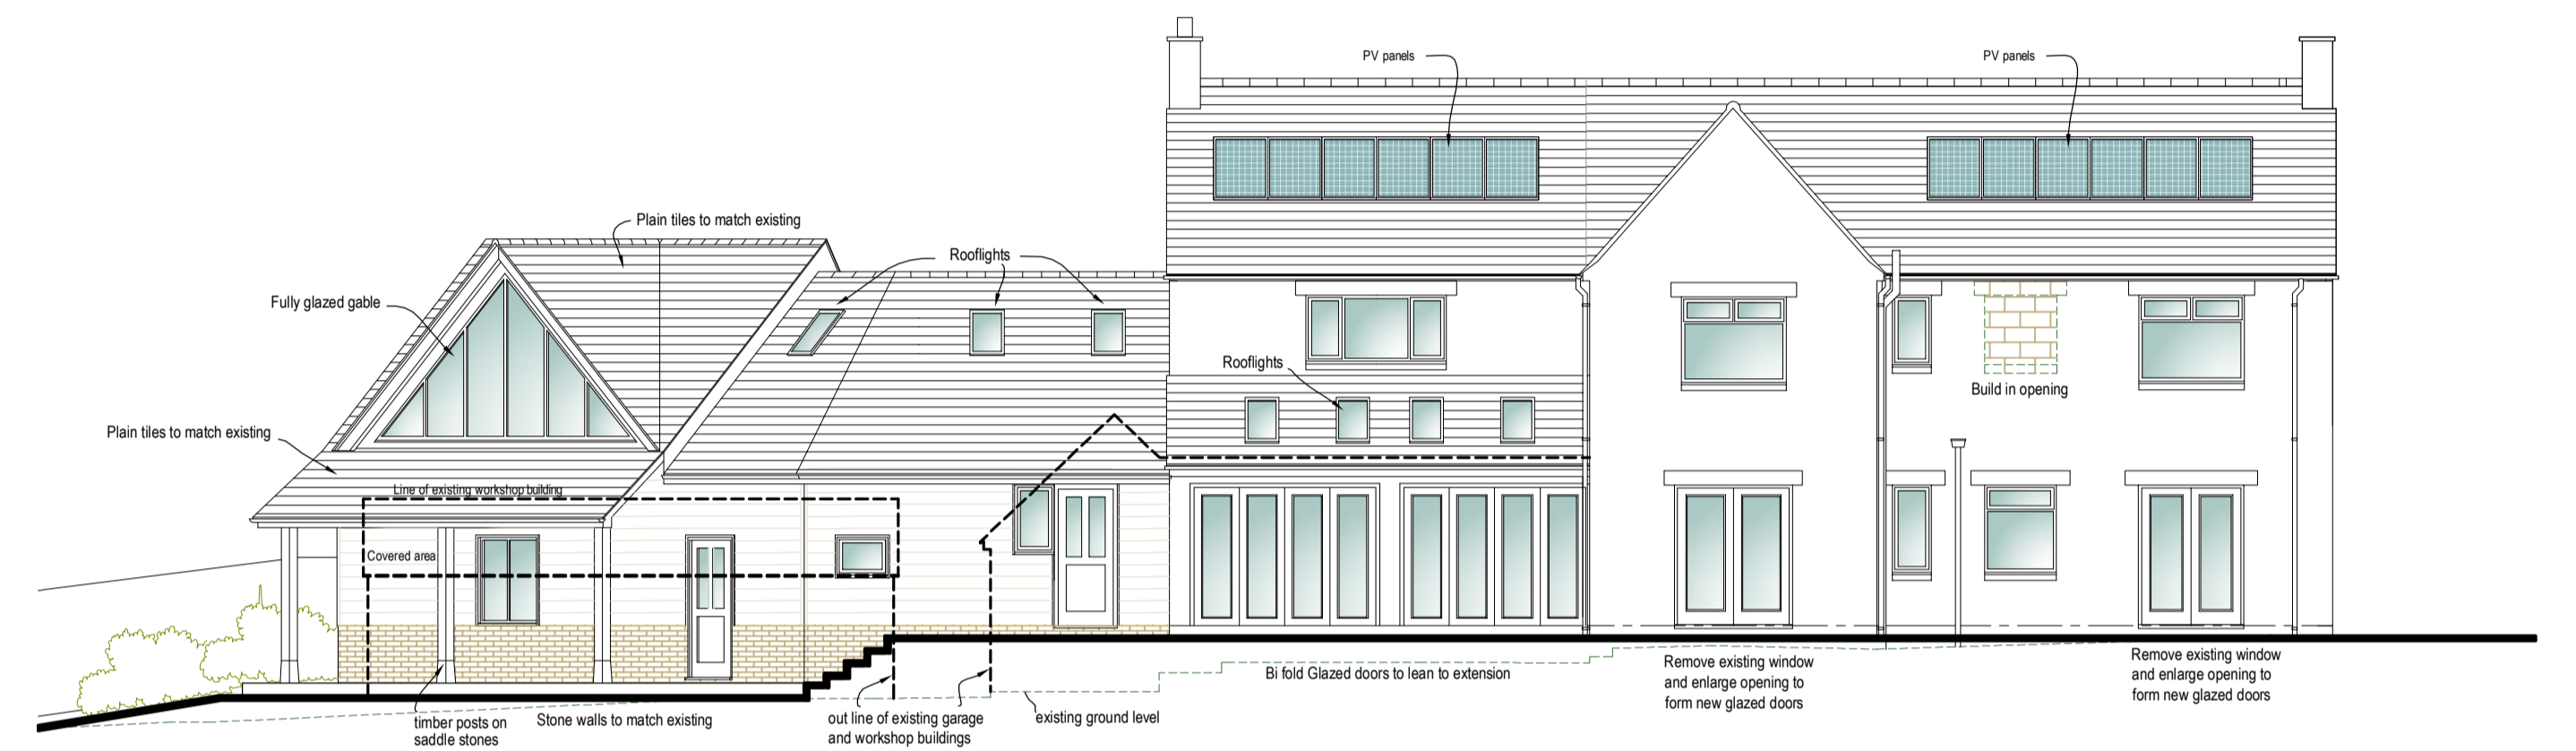


REAR ELEVATION

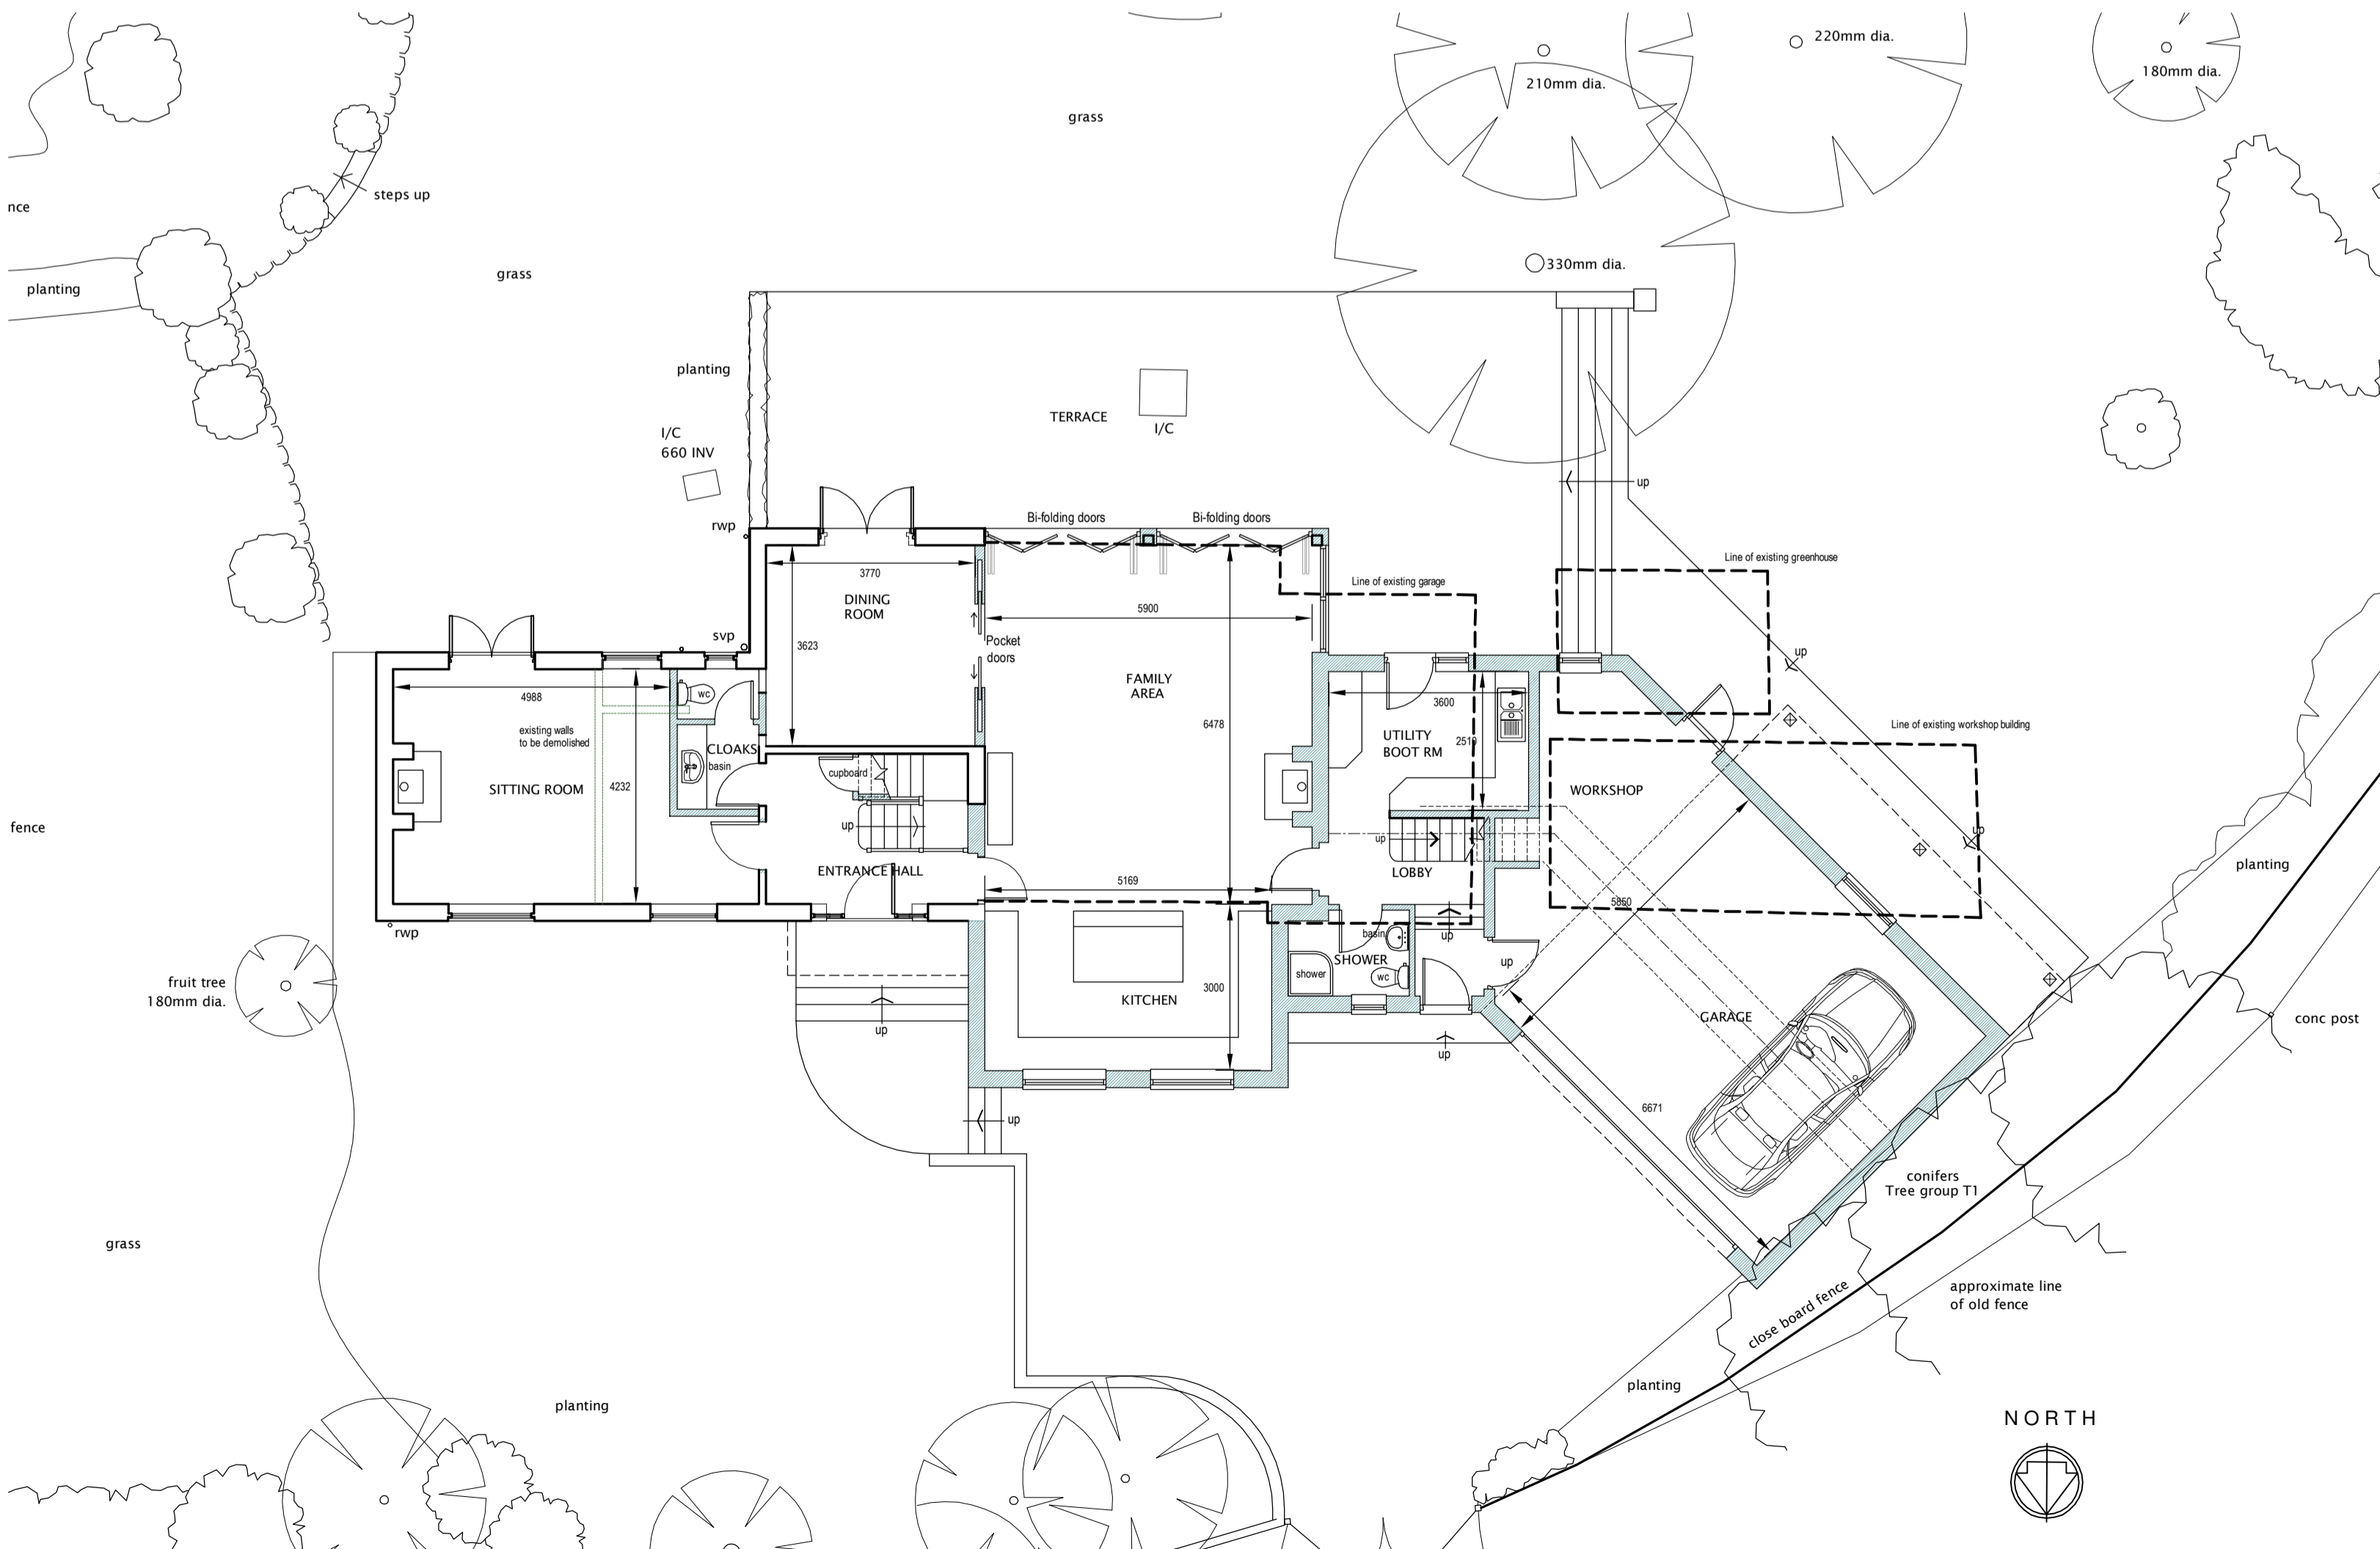

GROUND FLOOR AND SITE PLAN

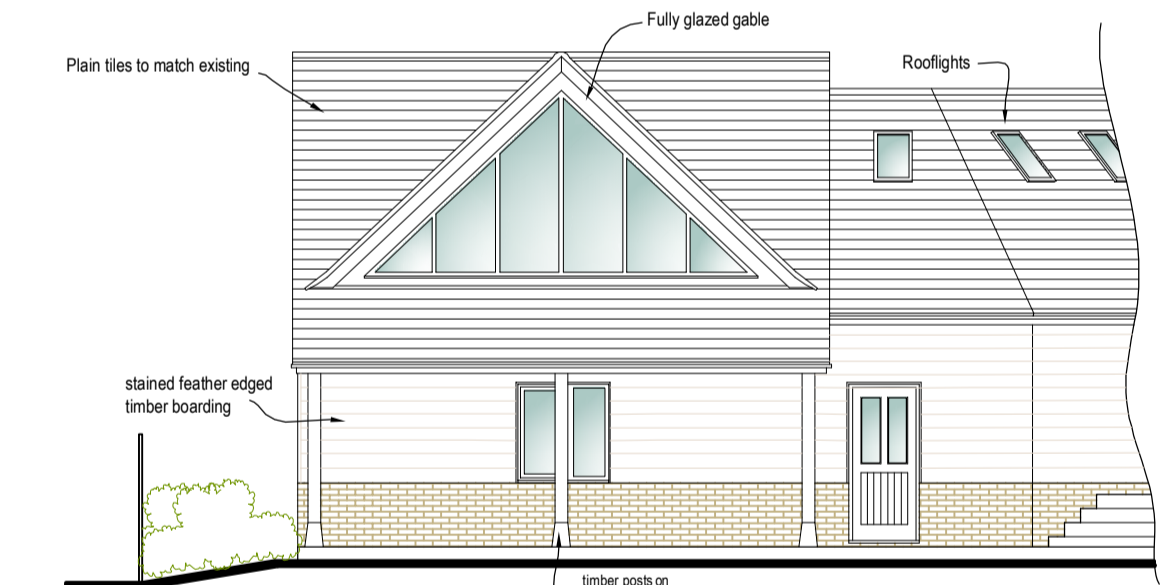

REAR GABLE ELEVATION

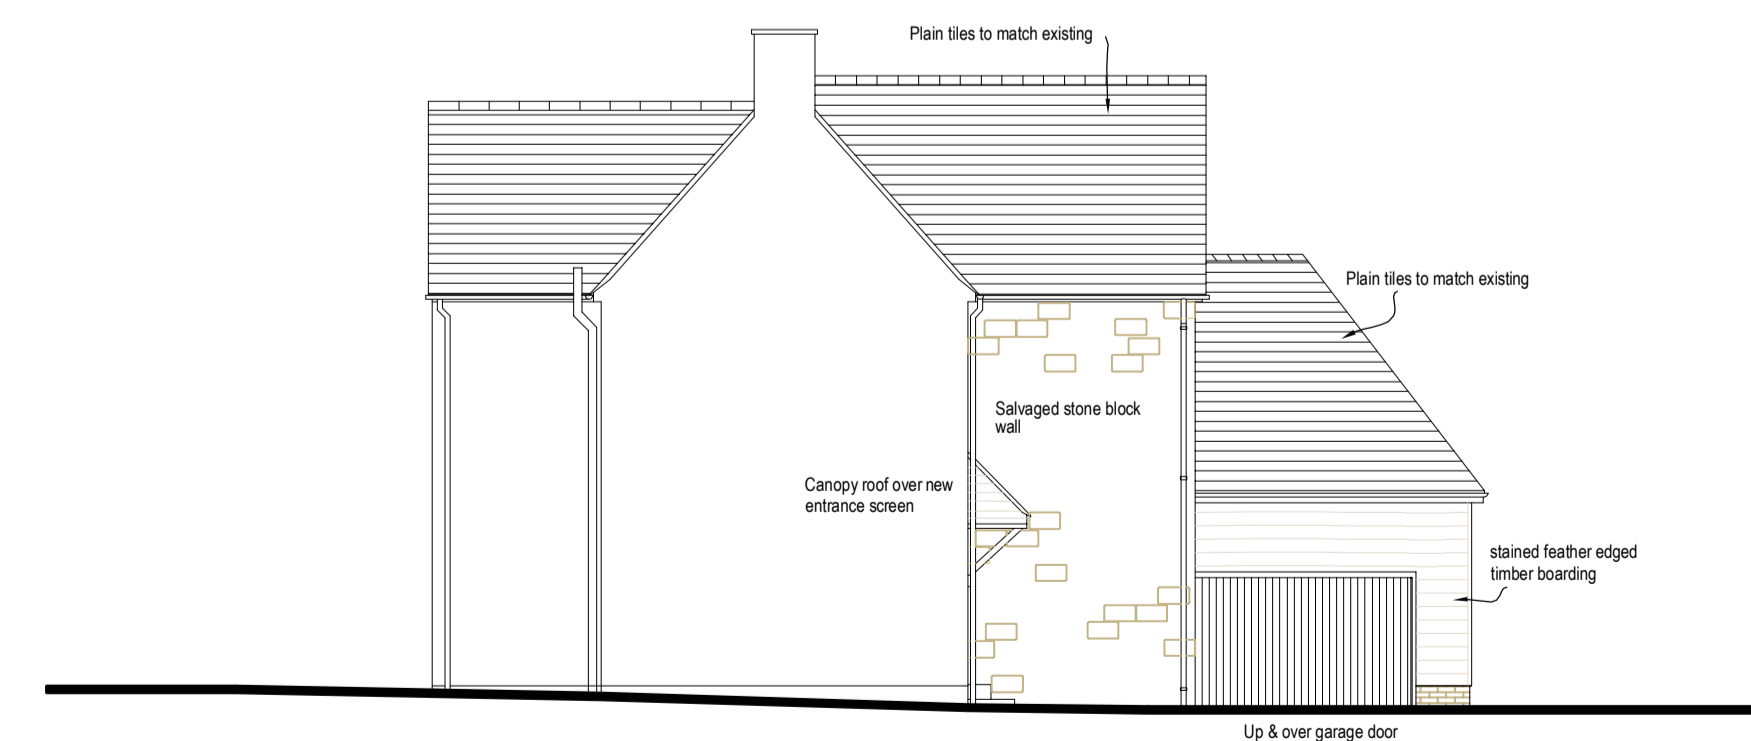

SIDE ELEVATION

Rev F - 19.03.17 - External finishes added
 Rev E - 06.03.17 - First floor layout revised.
 Rev D - 20.12.16 - Utility area and staircase revised. Master Bedroom area revised - General amendments -WE
 Rev C - 11.11.16 - Scheme amended
 Rev B - 25.08.16 - minor amendment to first floor layout.
 Rev A - 24.08.16 - rear glazed gable added to the office.
 Note that all levels shown relate to a temporary site datum.
 Site survey was carried out on 17th May 2013.
 © 2016 Cleford Essex Associates Ltd. All rights reserved.

Cleford Essex Associates

45 North Bar, Banbury, Oxon. OX16 0TH.
 Telephone 01295 257556 Fax 01295 268500.

Project Faraday House,
 Woodway Road, Sibford Ferris,
 Oxfordshire.
 Drawing Proposed plans & elevations
 Scheme three
 Scale 1 : 100
 Date November 2016
 Sheet Size A1

DRAWING No. 1650 - 04 F