




NORTH (FRONT) ELEVATION

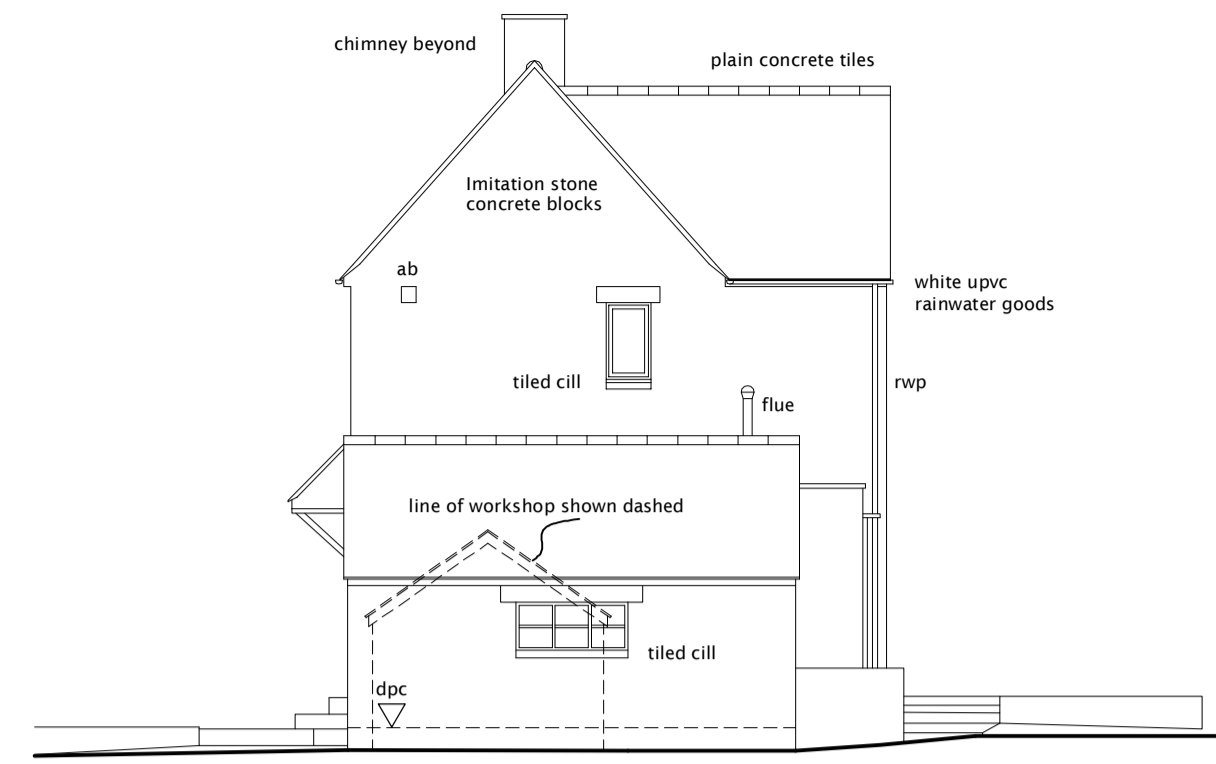


WEST (SIDE) ELEVATION

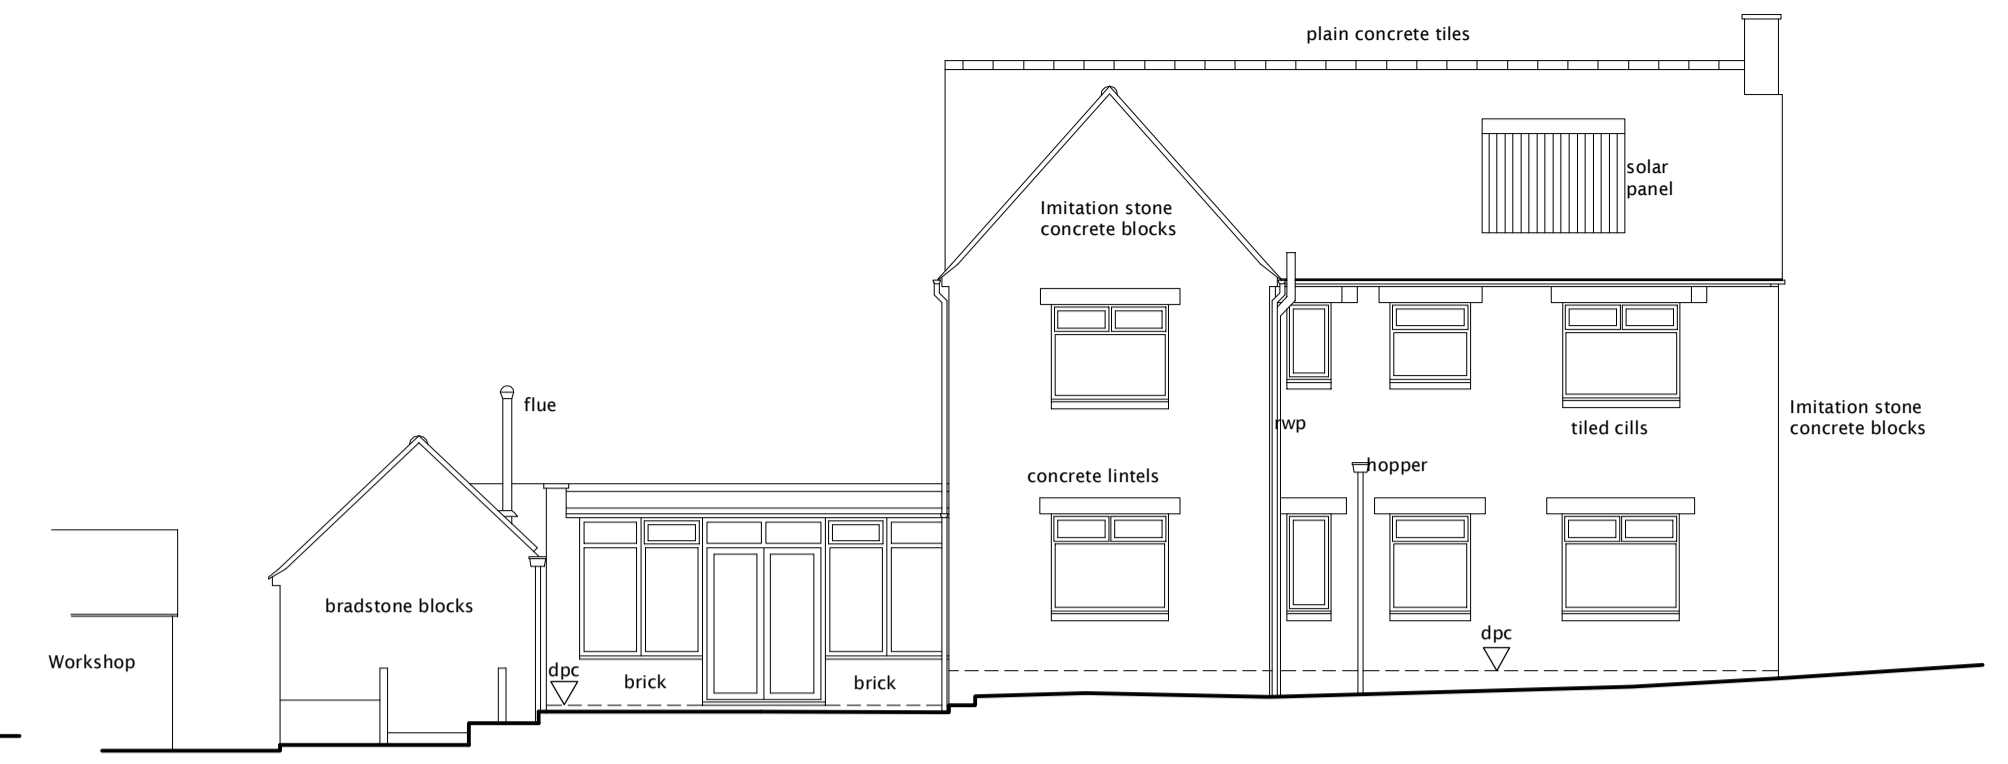




SOUTH (REAR) ELEVATION

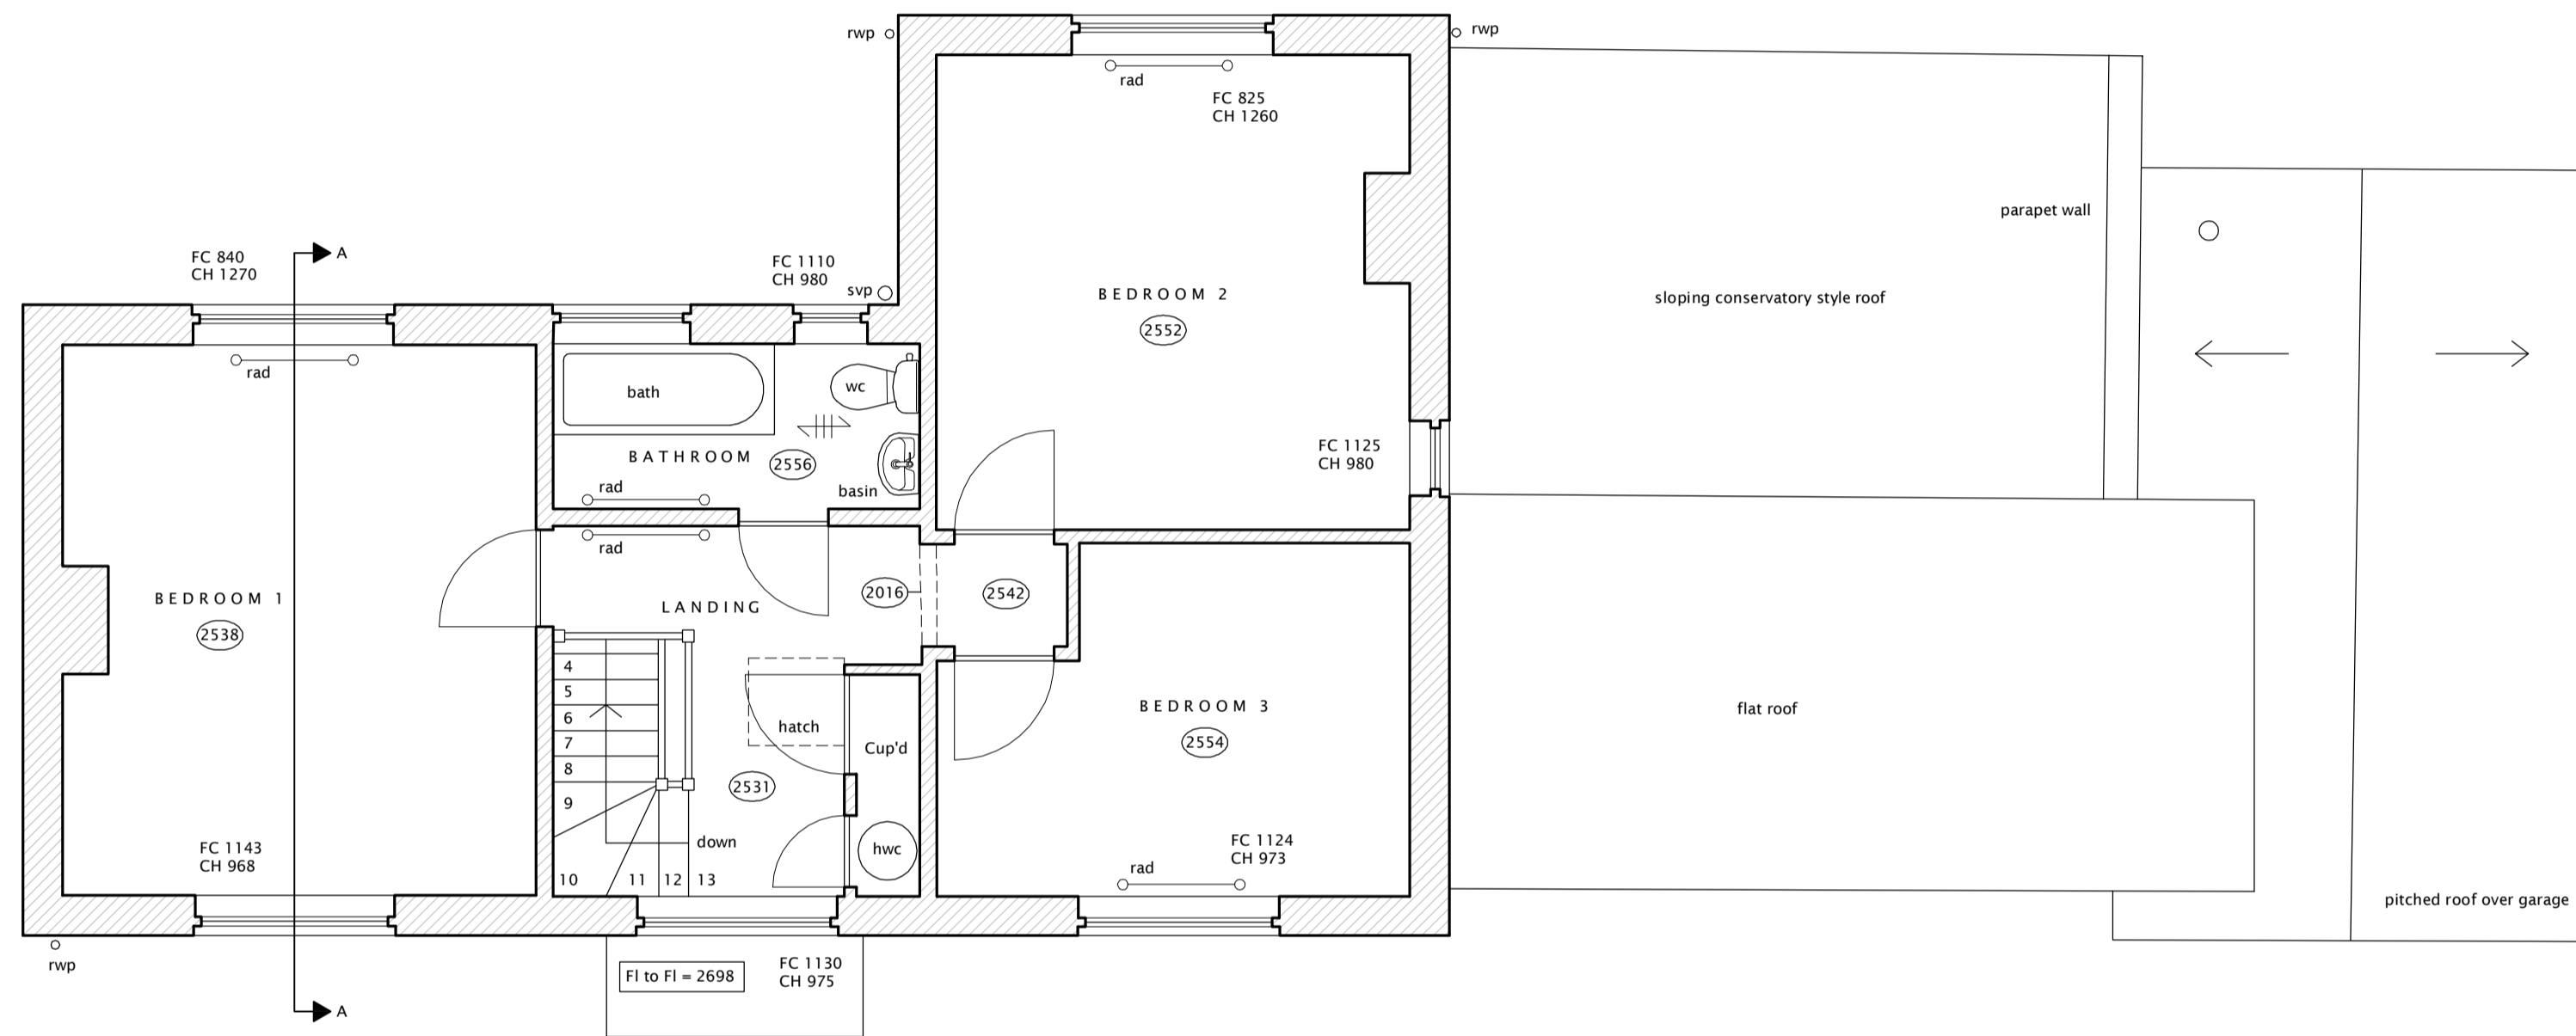

FIRST FLOOR PLAN

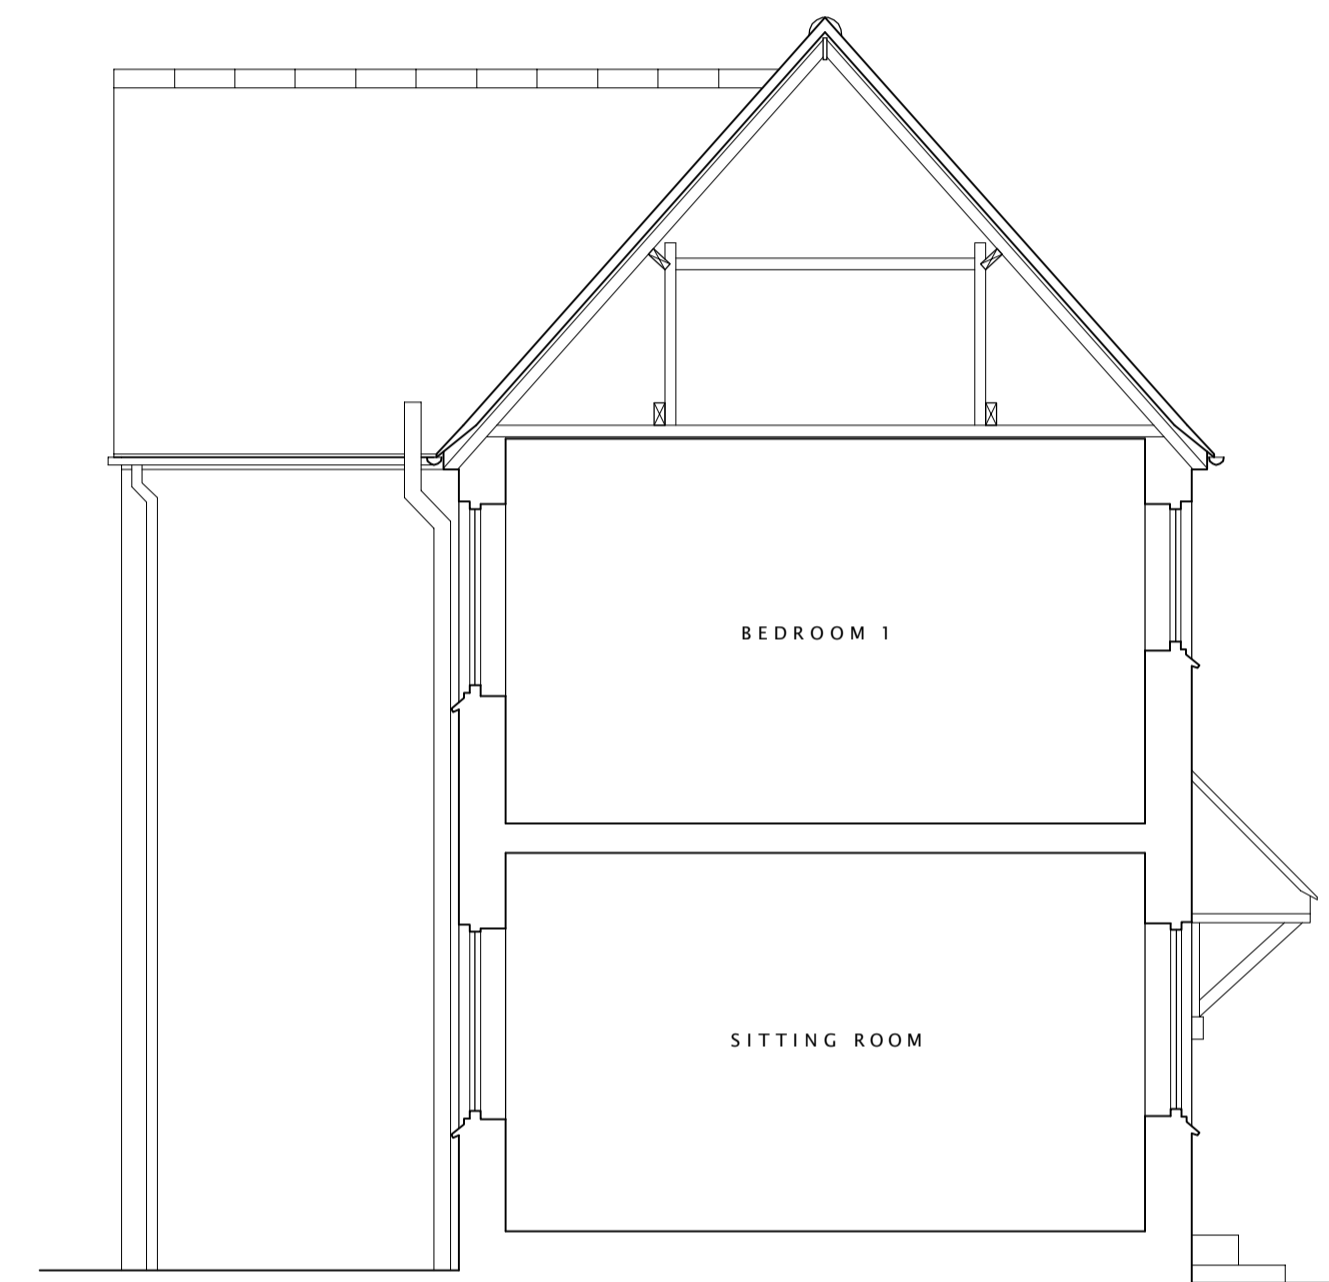


EAST (SIDE) ELEVATION

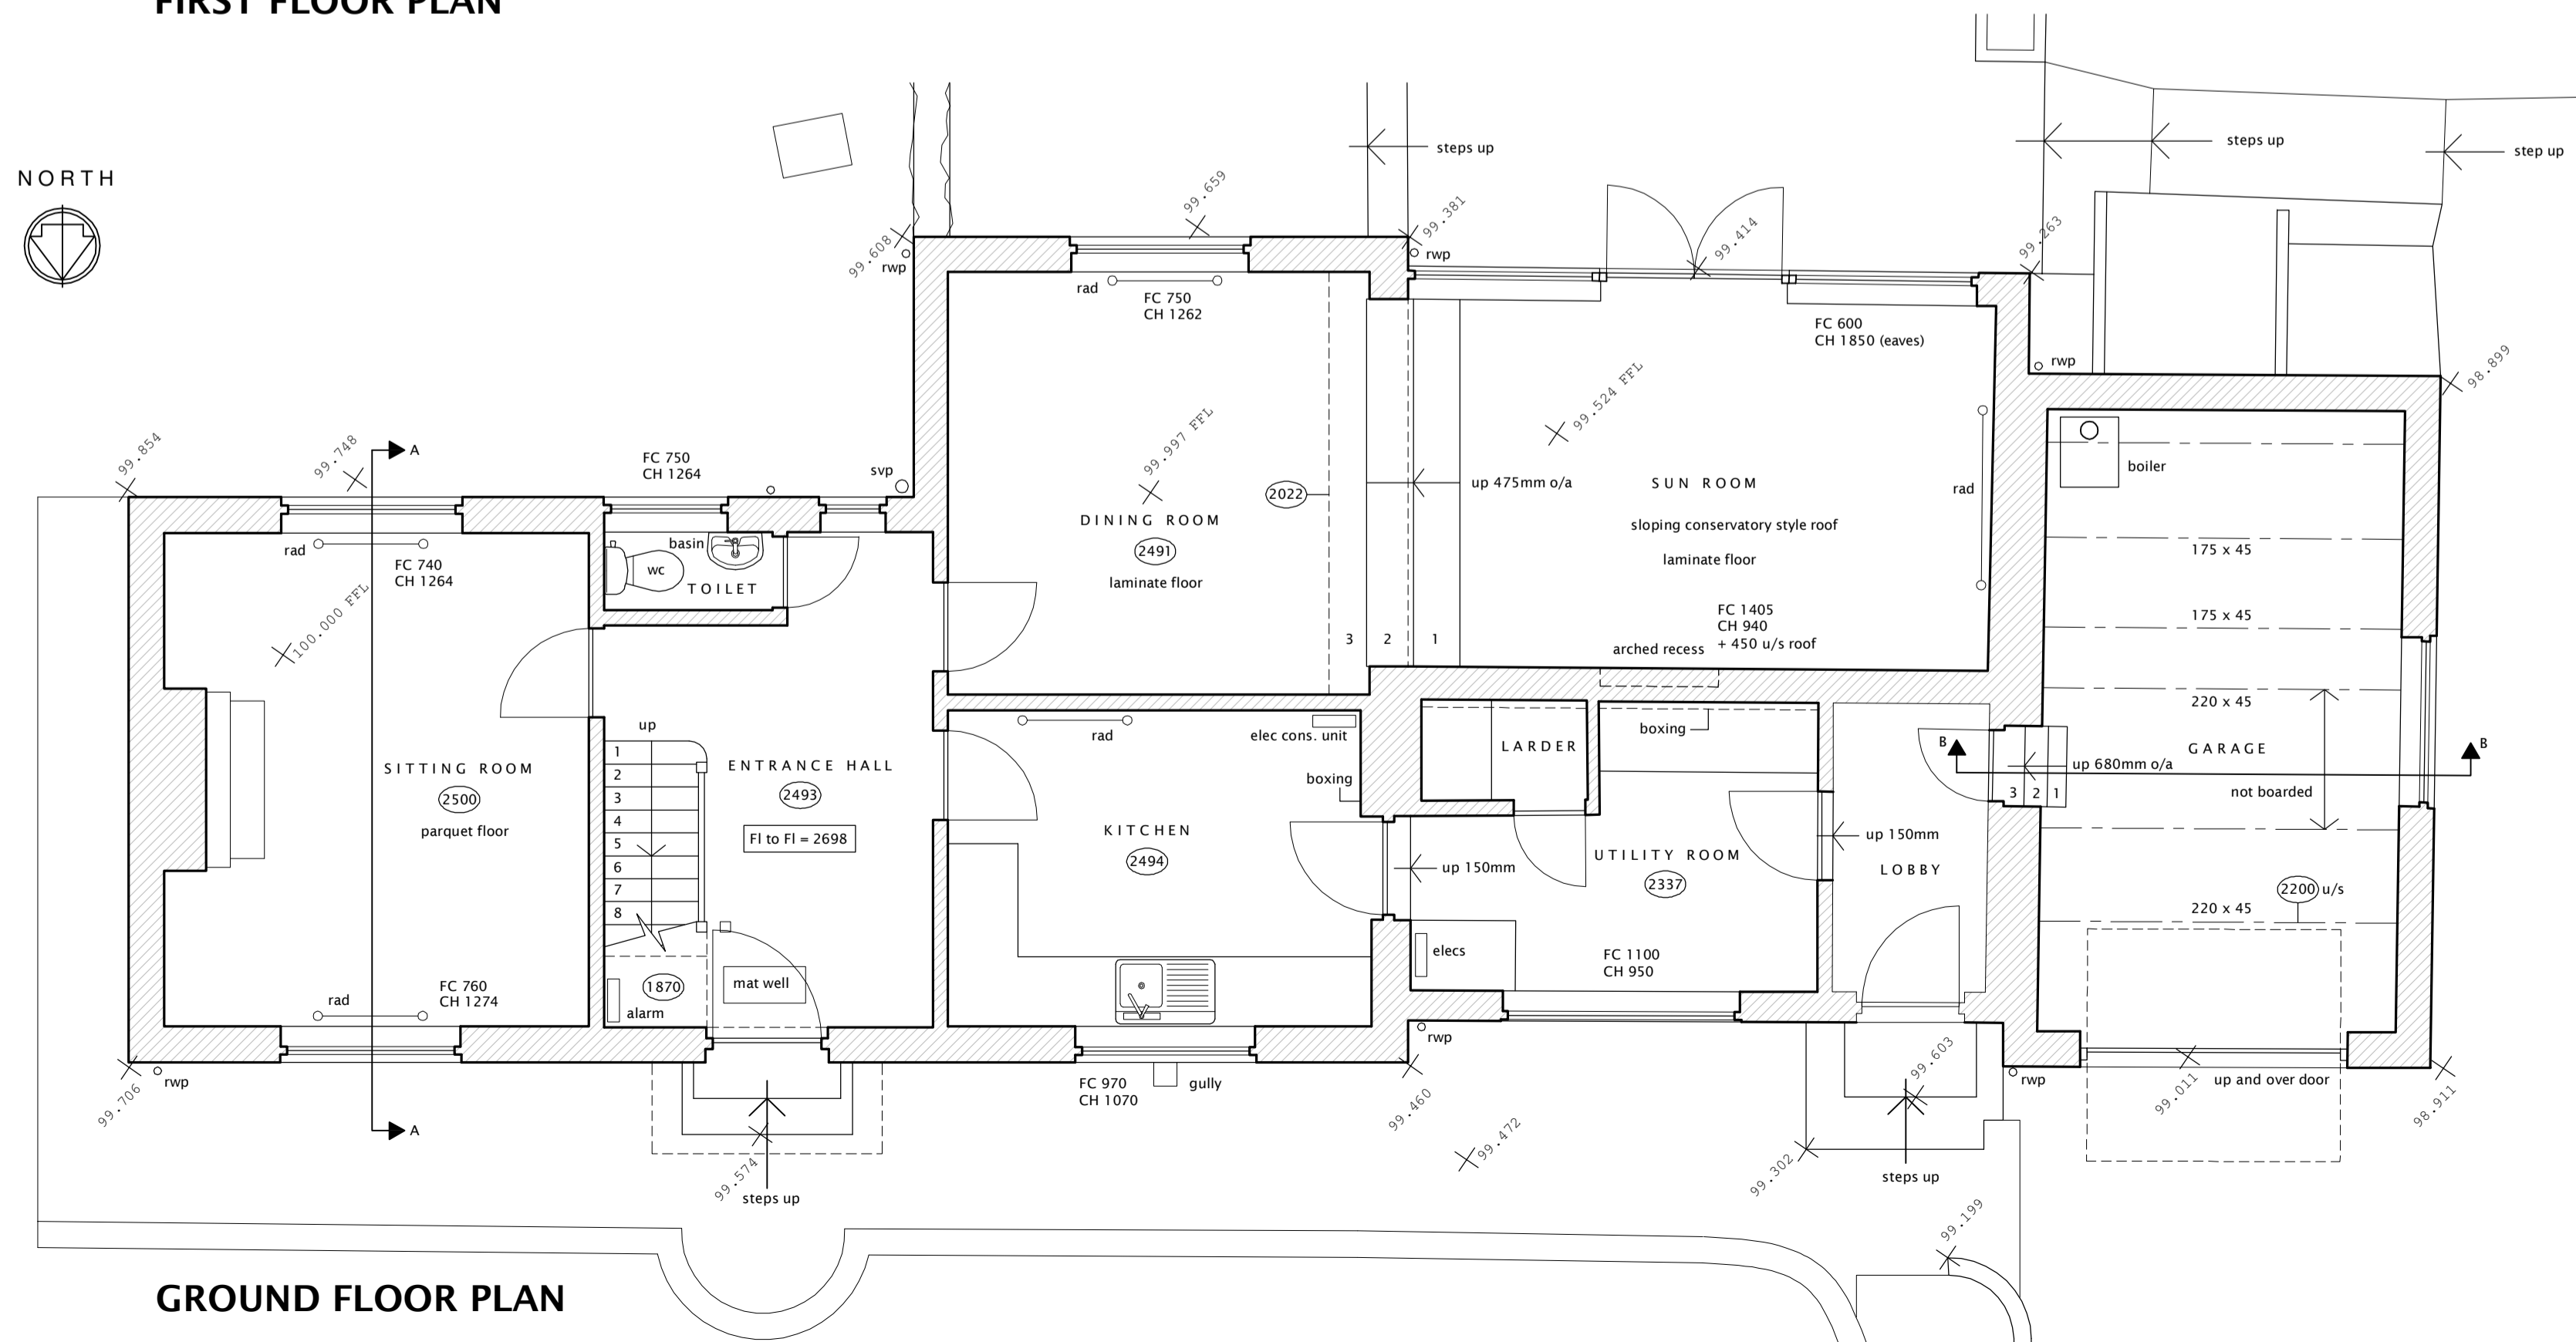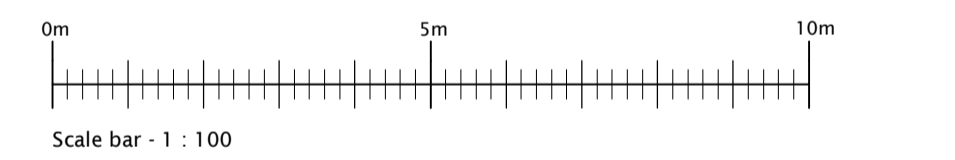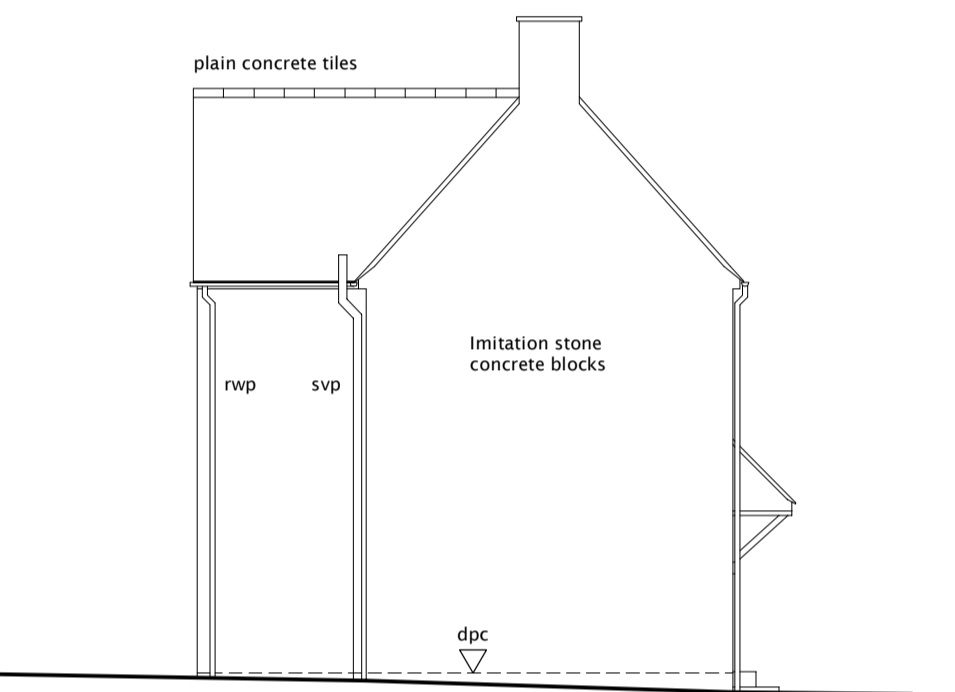


GROUND FLOOR PLAN

▽ 98.000 datum

SECTION A : A

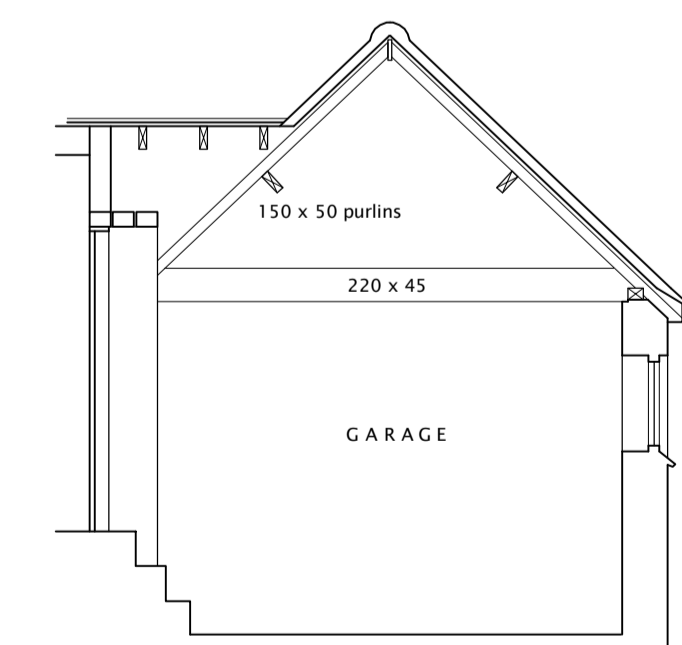

SECTION B : B

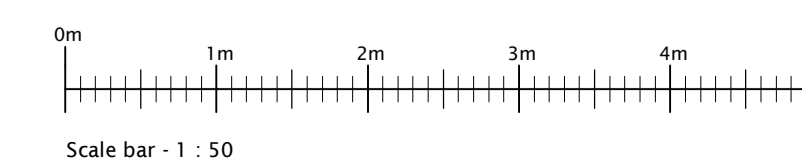

© 2013 Cleflood Essex Associates Ltd. All rights reserved.
Note that all levels shown relate to a temporary site datum.
Site survey was carried out on 17th May 2013.

Cleflood Essex Associates

45 North Bar, Banbury, Oxon. OX16 0TH.
Telephone 01295 257556 Fax 01295 268500.

Project Faraday House,
Woodway Road, Sibford Ferris,
Oxfordshire.

Drawing Floor plans, sections & elevations
as existing.

Scale 1 : 50 & 1 : 100

Date September 2013

Sheet Size A1

DRAWING No. 1307 - 02