



Do not scale. Work only to figured dimensions.
Subject to Statutory Approvals.

Where applicable this drawing is to be read in conjunction with other consultants drawings and with the specification.


All dimensions to be checked on site prior to commencement of work.

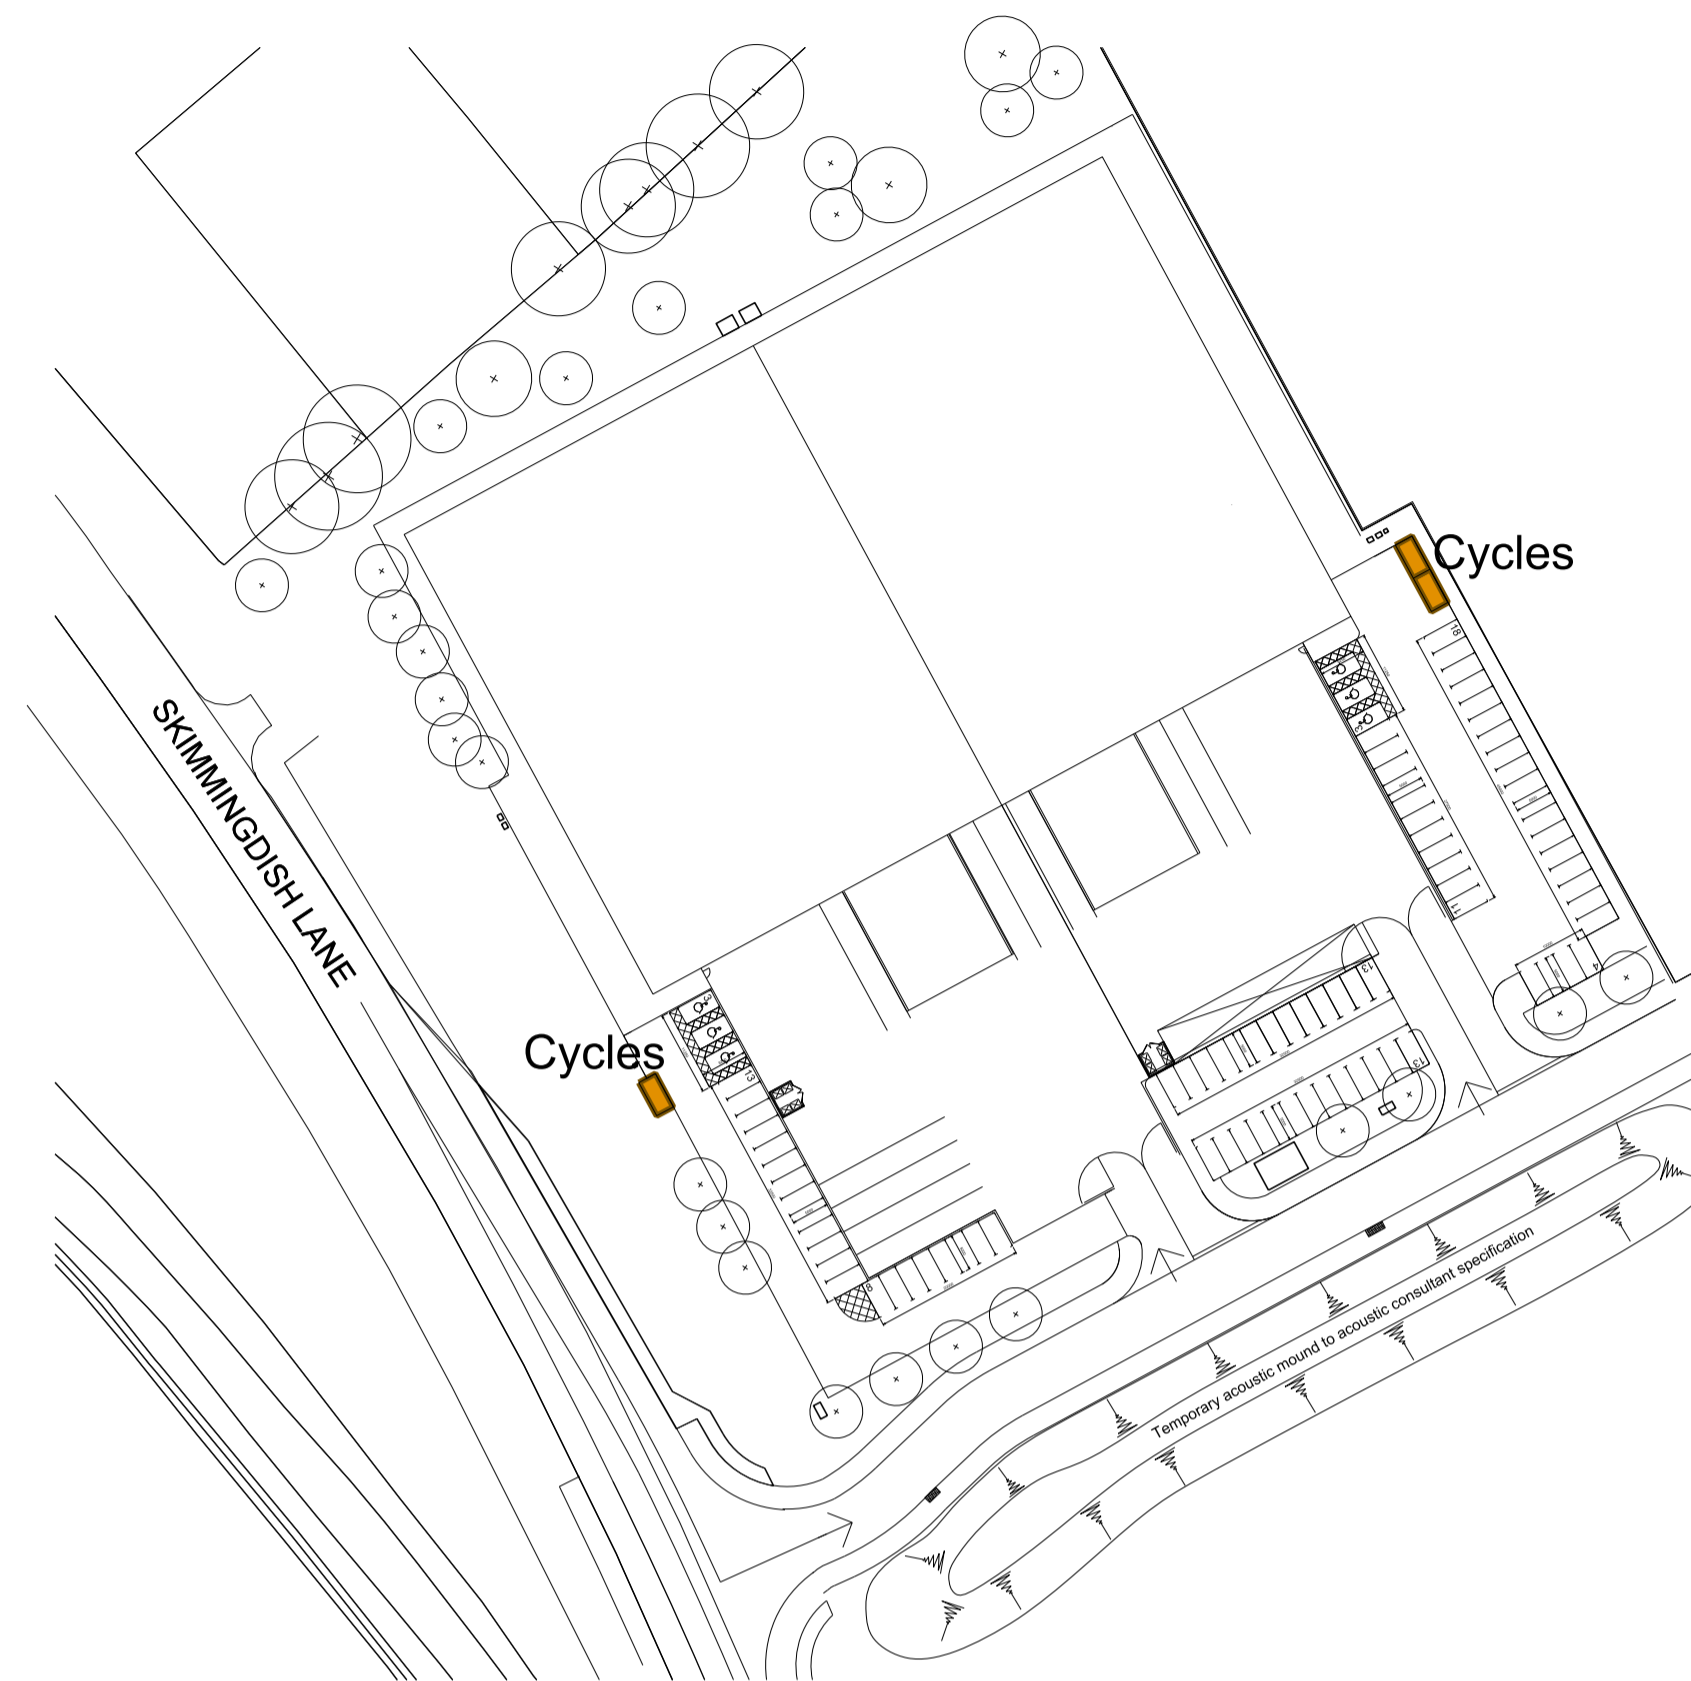

02 SITE PLAN
016 KEY

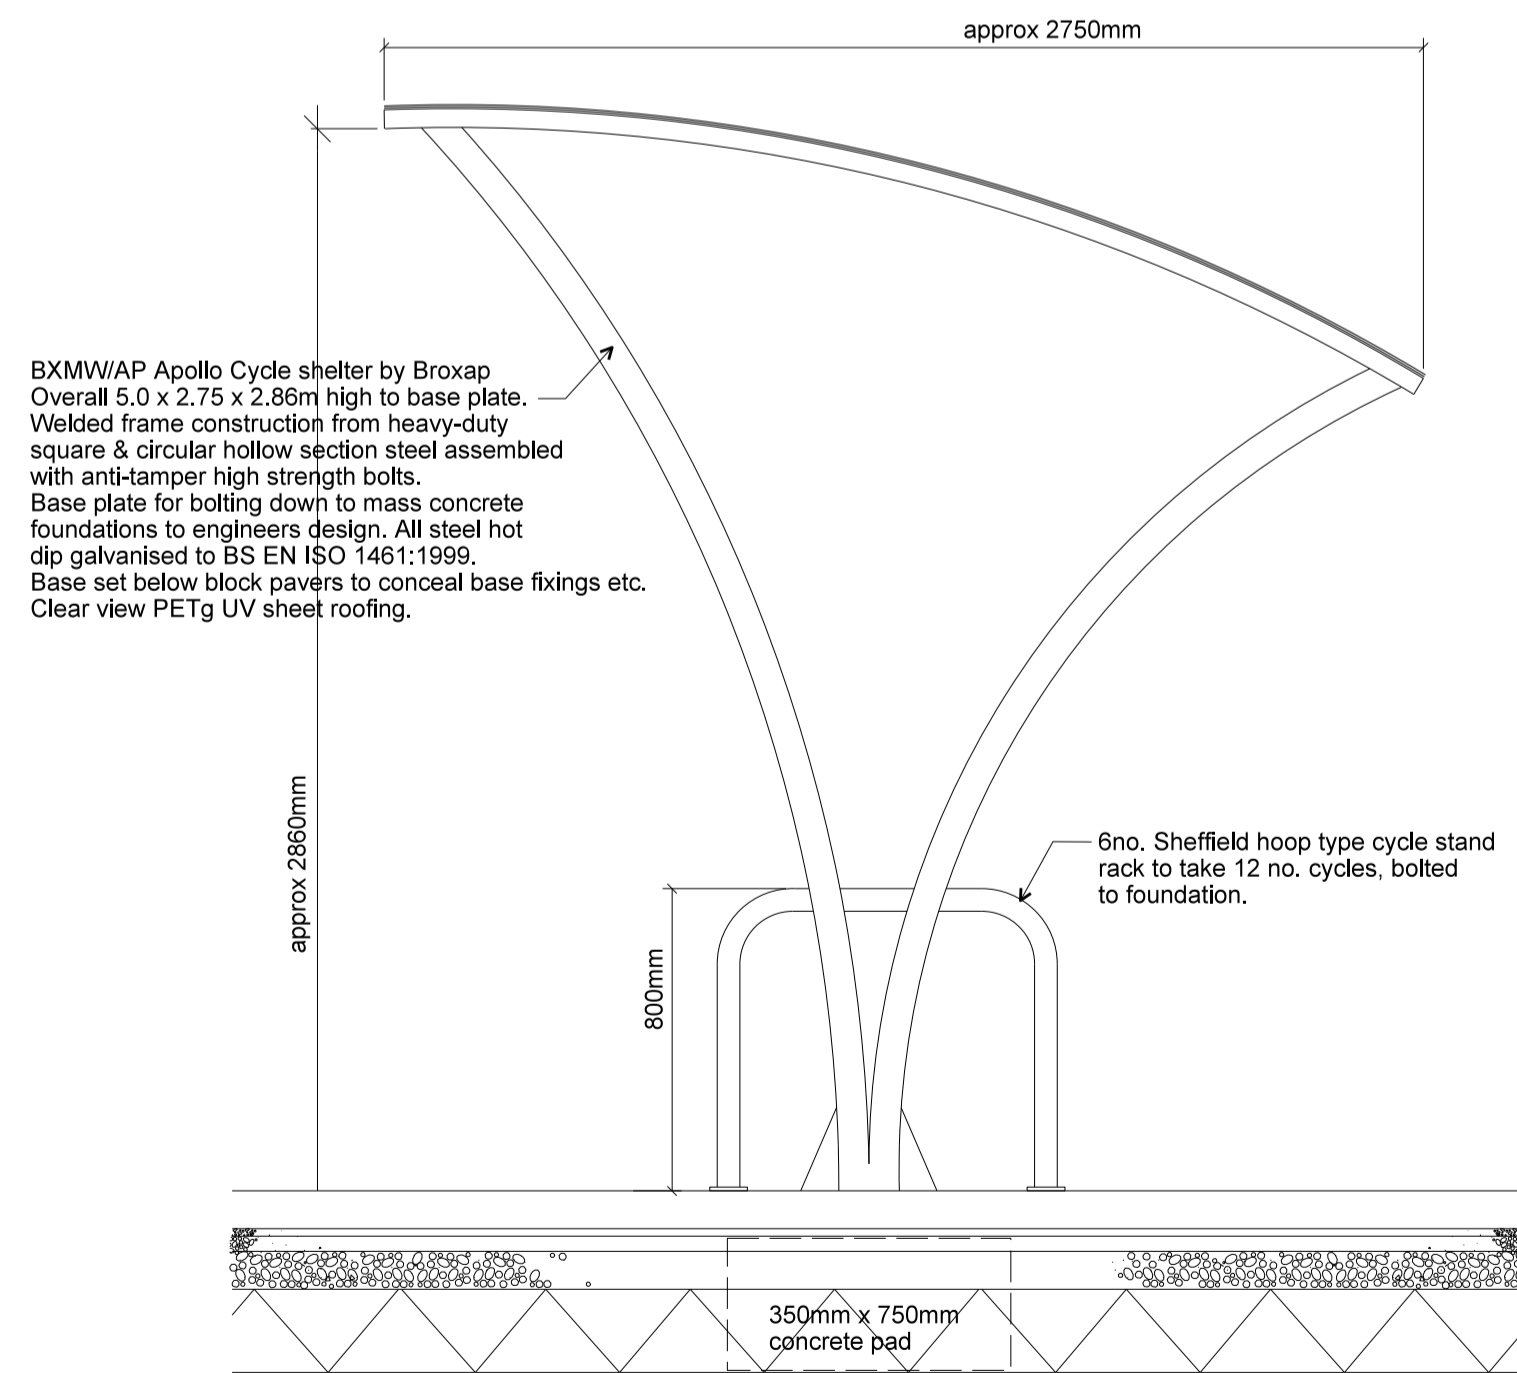

01 PROPOSED CYCLE SHELTER TO ACCOMODATE 12No. CYCLES
016 Broxap Apollo - Colour Ral 7016 (Anthracite Grey)

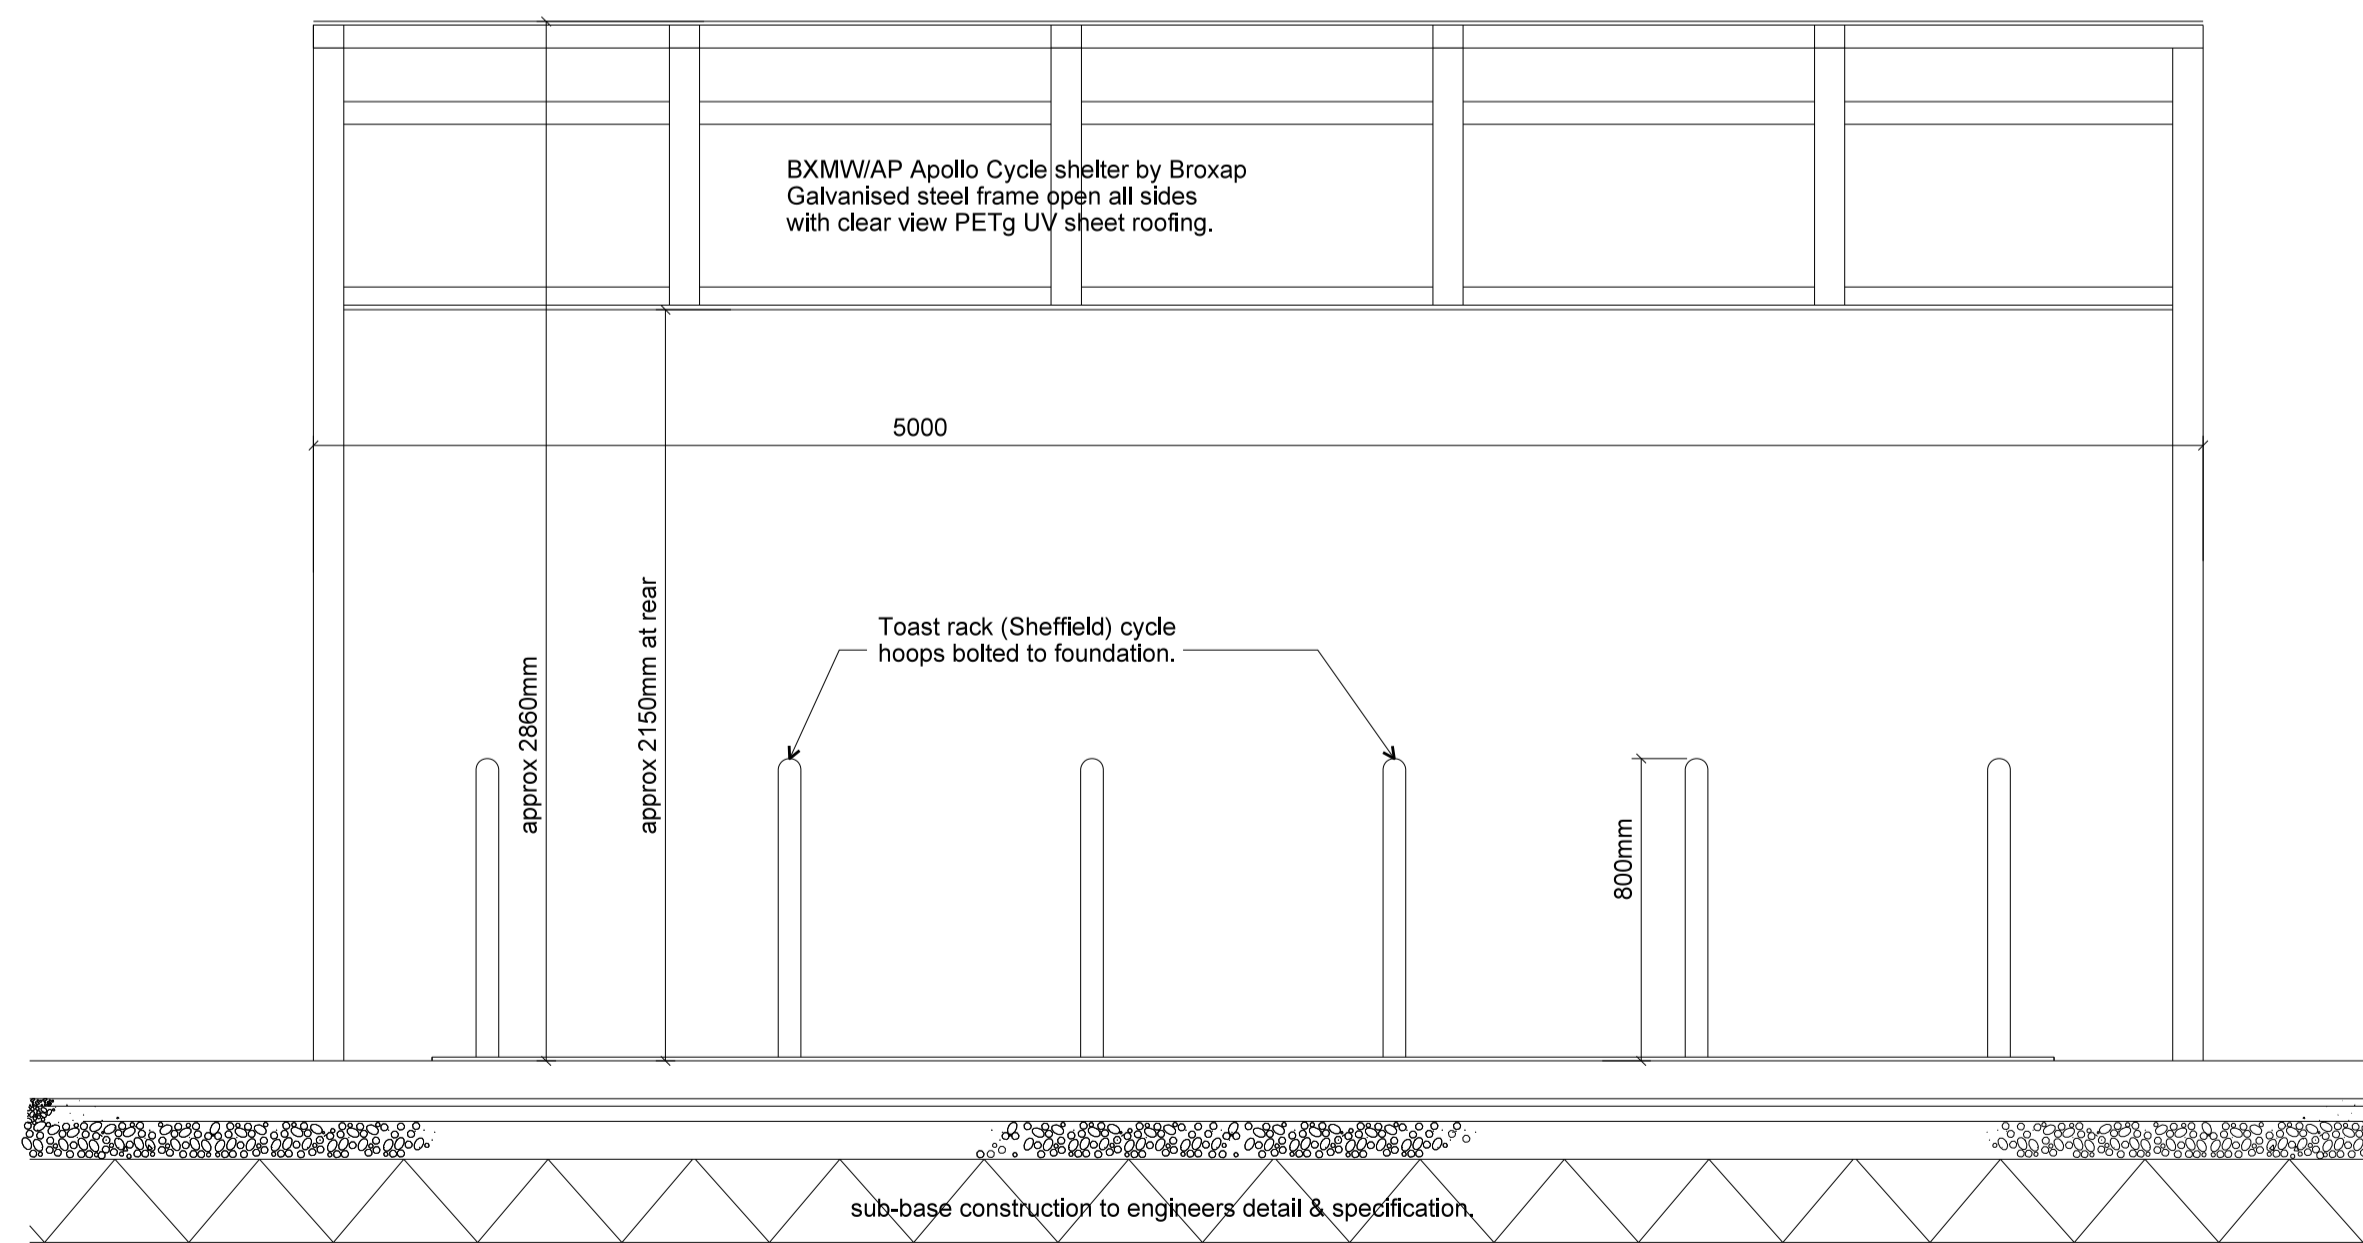

Rev	Description	Chkd	Date
A	End elevation annotation and image updated to 12 cycle unit	CS	11.12.17

Peer House
8 -14 Verulam Street
London WC1X 8LZ
tel +44(0)20 7400 2120
enquiries@cornisharchitects.com
www.cornisharchitects.com

cornish architects

Project
LINK 9 - SKIMMINGDISH LANE
BICESTER
PLOT 3

Proposed Cycle Shelter

Status
PLANNING



Scale 1:20 @ A1 Date 12.10.2017

Orig No 17007 / TP / 016 Rev A