



NOTES

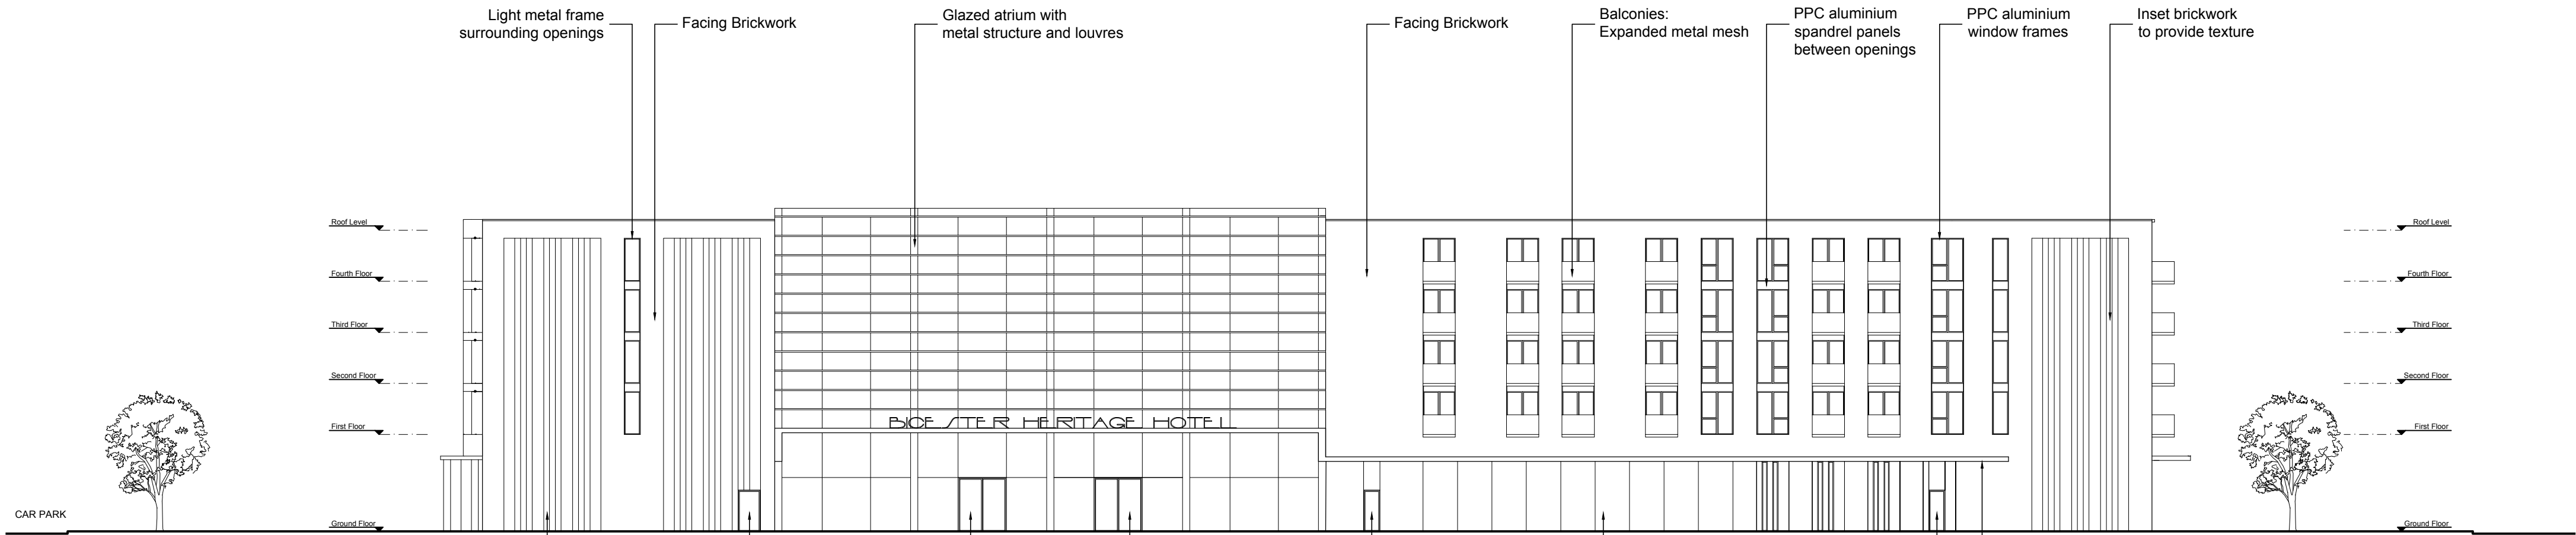


Proposed West Elevation

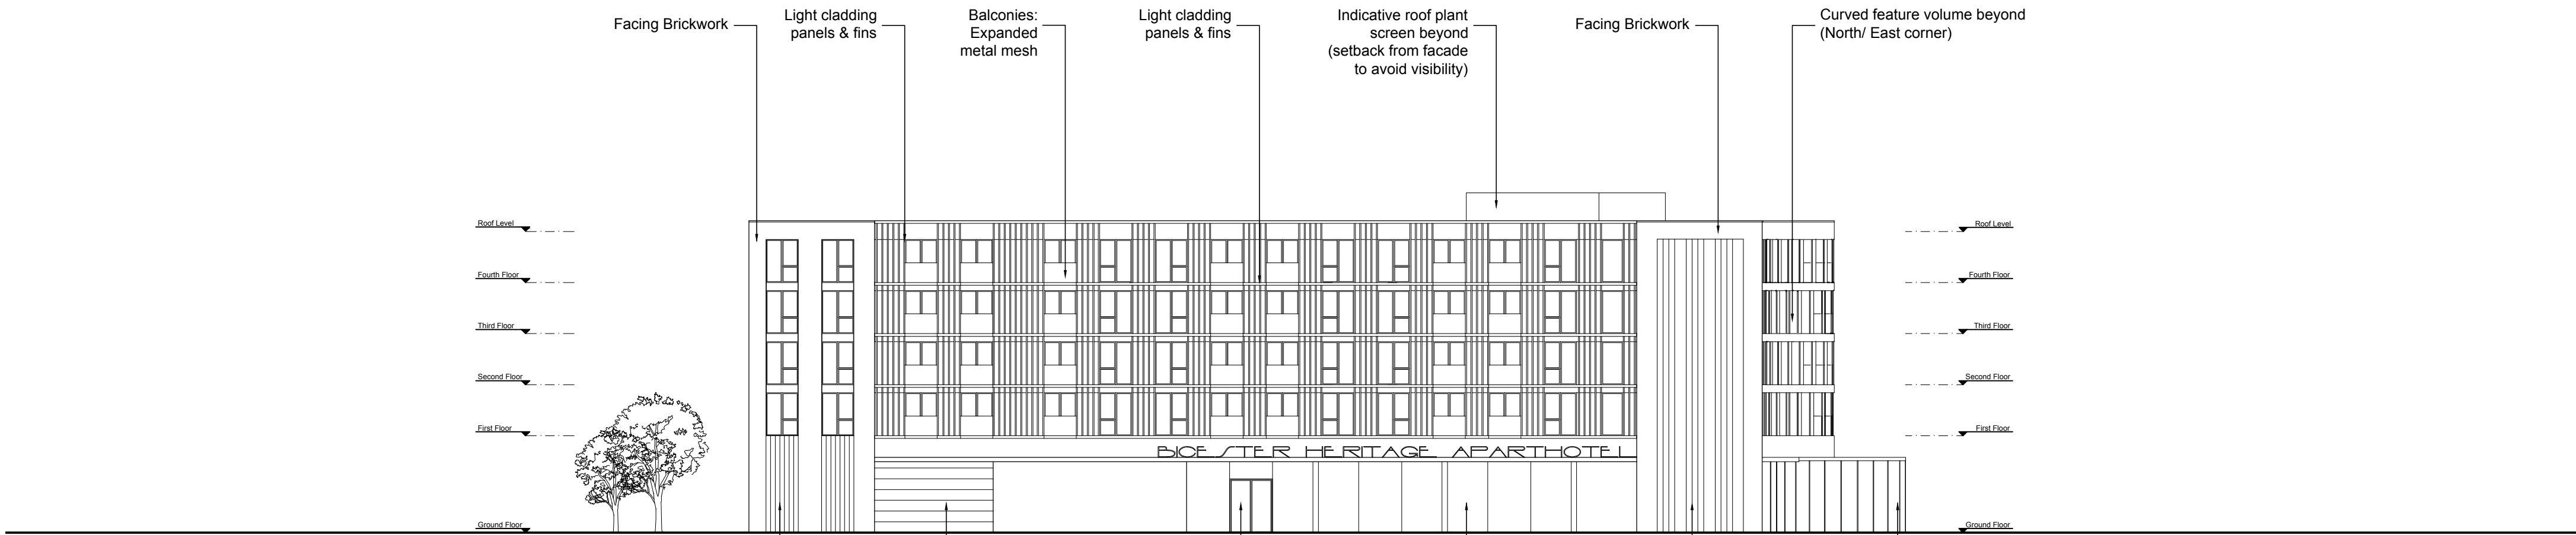

Proposed South Elevation

Proposed West & South Elevations
Scale 1:500@A3

 

P0	Issued for planning	06.07.18	JB
rev	amendments	date	by

**dexter
moren
associates**
architecture urban design
interior design creative media
www.dextermoren.com
dmail@dextermoren.com

57d
jamestown road
london nw1 7db
UK

t: 020 7267 4440
f: 020 7267 6044

architecture

project
Bicester Heritage Hotel

client
Bicester Heritage Ltd

drawing title
Proposed West & South Elevations
GA Layout

drawing status

Planning

scale	date	drawn by	checked by
1:500 @ A3	27.06.18	JB	HL
1:250 @ A1			
job no.	drawing no.	revision	
1348	A-110-001	P0	