



Copyright: All rights reserved. This drawing must not be reproduced without permission.
Only the original drawing should be relied upon. Contractors, sub-contractors and suppliers must verify all dimensions on site before commencing any work or making any shop drawings.
All shop drawings to be submitted to the architect / interior designer for comment prior to fabrication.
This drawing is to be read in conjunction with the architect's / interior designer's specification, bills of quantities / schedules, structural, mechanical & electrical drawings and all discrepancies are to be reported to the architect / interior designer.
Do not scale from this drawing. Dimensions are in millimetres unless otherwise stated.

NOTES

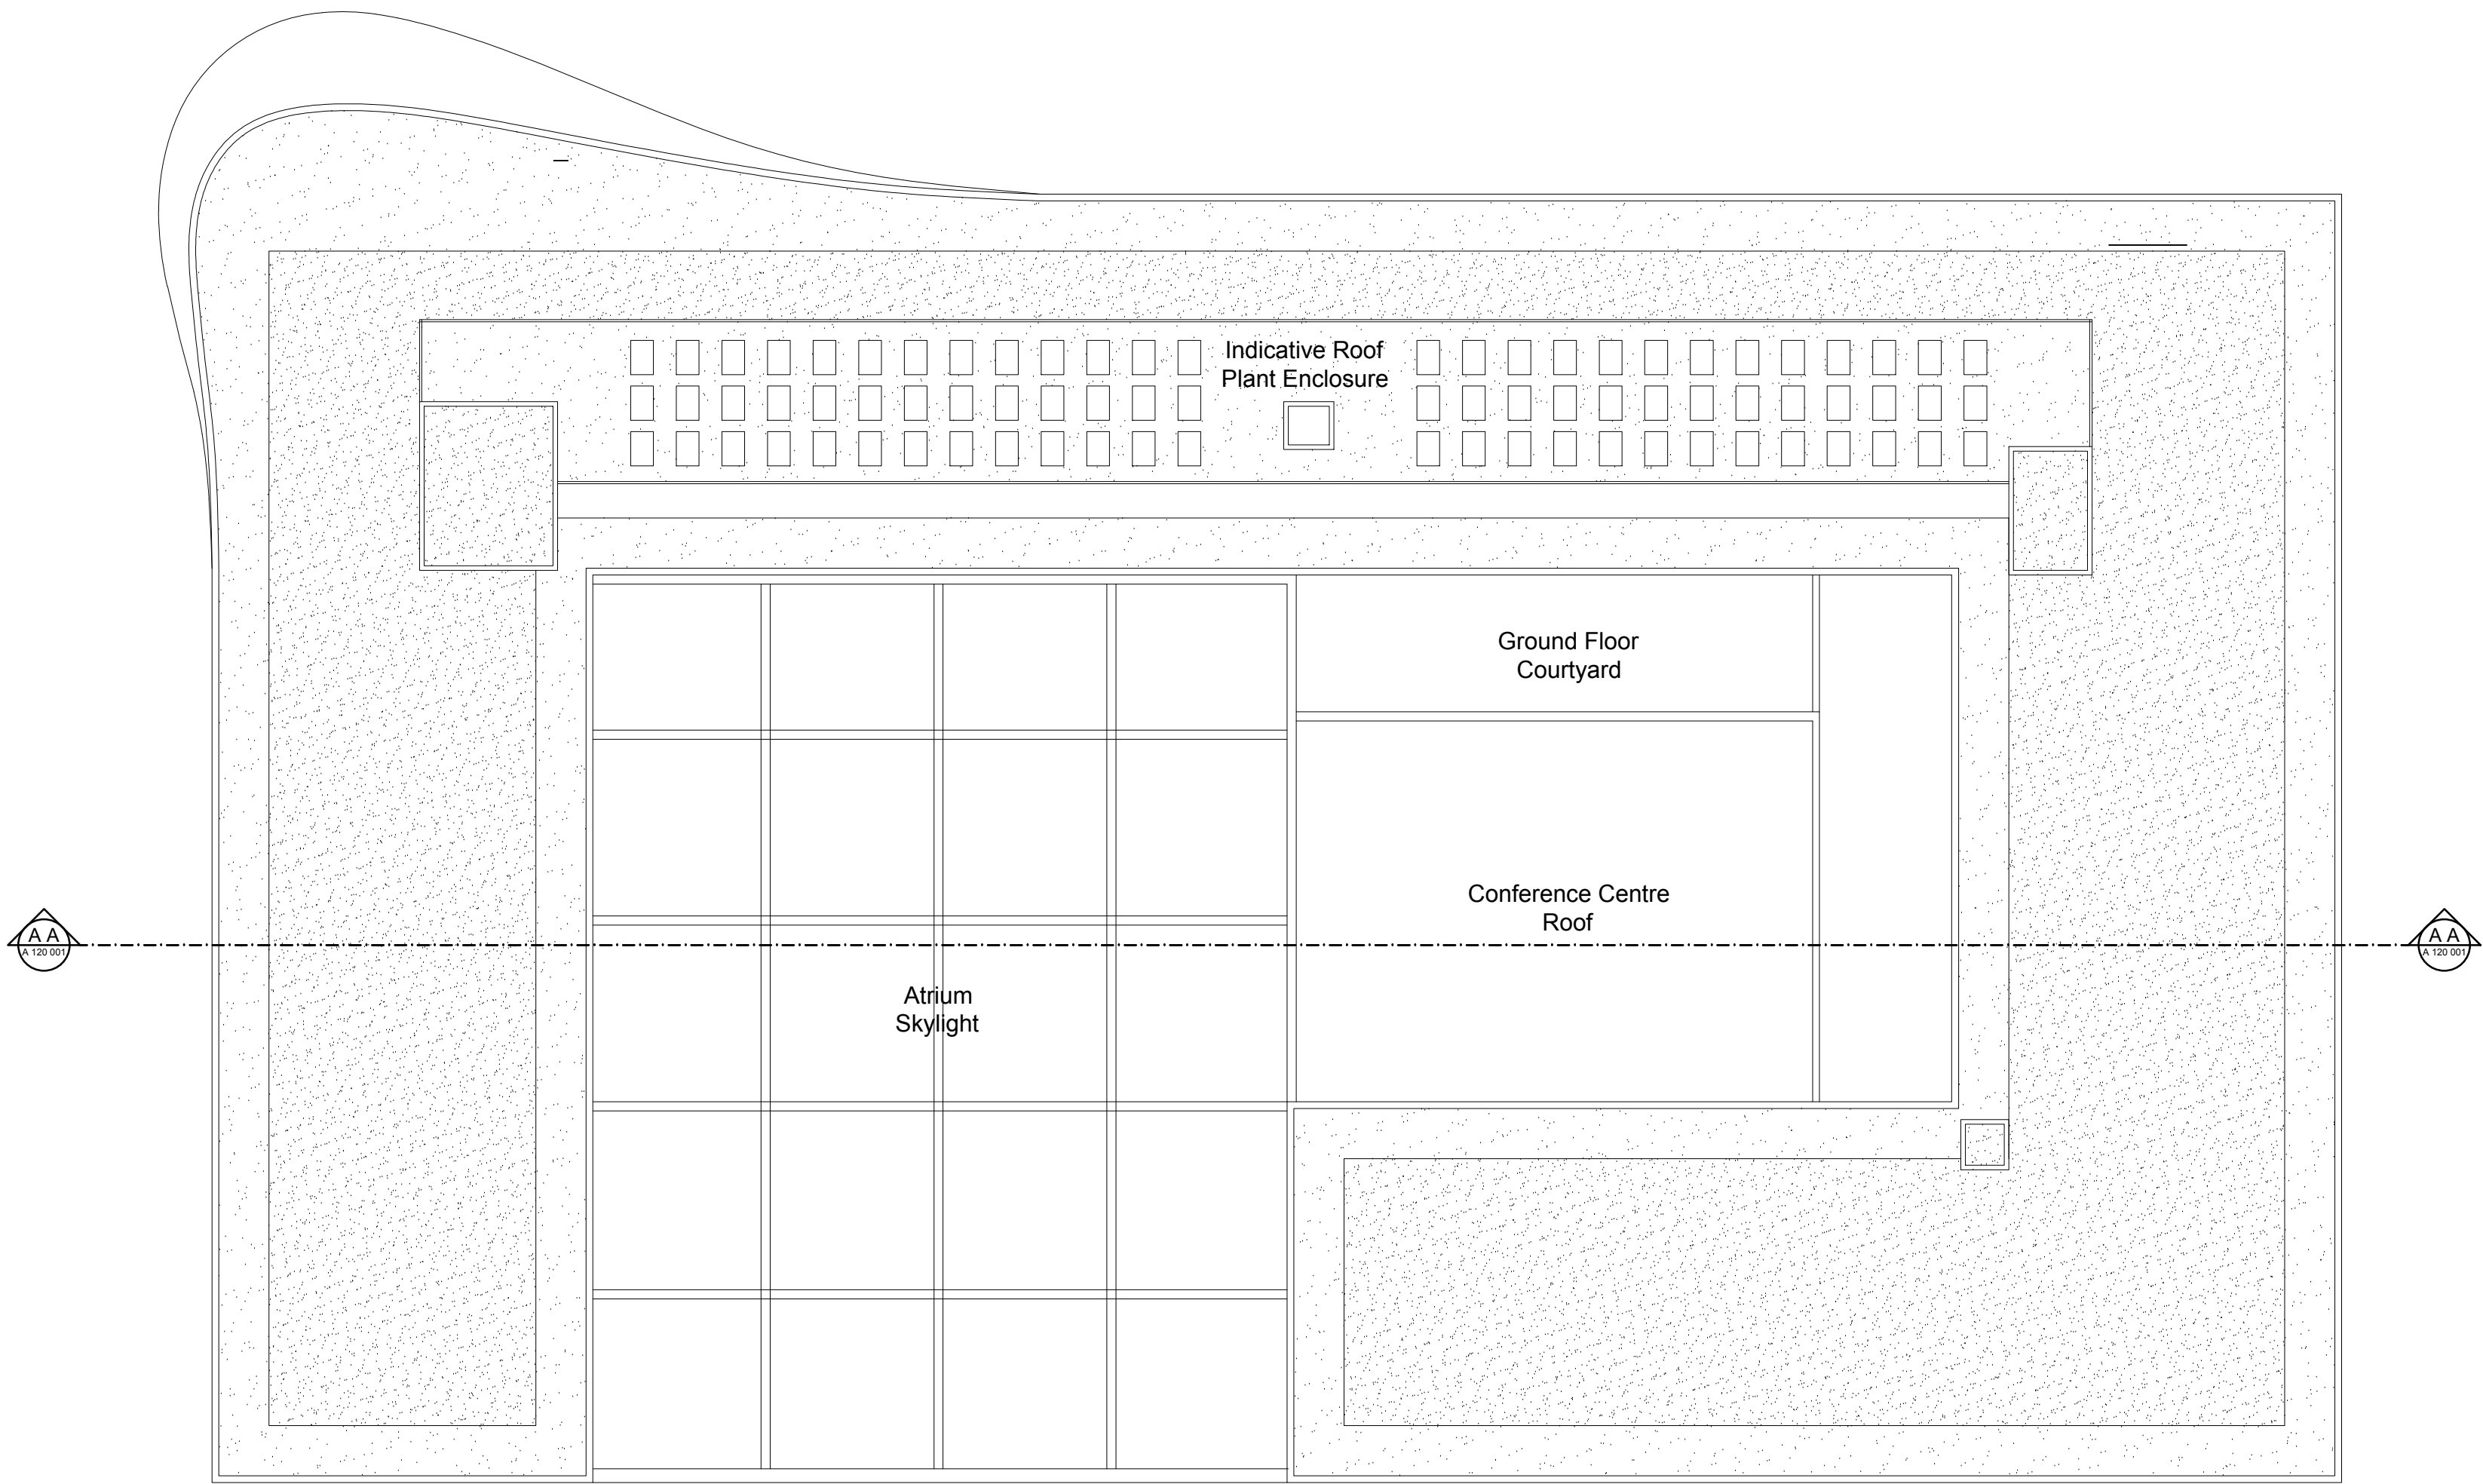

Proposed Roof Plan
Scale 1:500@A3

 

PO Issued for planning rev amendments		11.07.18 date	JB by
dexter moren associates architecture urban design interior design creative media www.dextermoren.com dma@dextermoren.com		57d jamestown road london nw1 7db UK t: 020 7267 4440 f: 020 7267 6044	
architecture			
project Bicester Heritage Hotel			
client Bicester Heritage Ltd			
drawing title Proposed Roof Plan GA Layout			
drawing status Planning			
scale	date	drawn by	checked by
1:500 @ A3	27.06.18	JB	HL
1:250 @ A1			
job no.	drawing no.	revision	
1348	A-100-005	P0	