


Copyright: All rights reserved. This drawing must not be reproduced without permission.
Only the original drawing should be relied upon. Contractors, sub-contractors and suppliers must verify all dimensions on site before commencing any work or making any shop drawings.
All shop drawings to be submitted to the architect / interior designer for comment prior to fabrication.
This drawing is to be read in conjunction with the architect's / interior designer's specification, bills of quantities / schedules, structural, mechanical & electrical drawings and all discrepancies are to be reported to the architect / interior designer.
Do not scale from this drawing. Dimensions are in millimetres unless otherwise stated.


NOTES

USES

- Hotel
- Guestrooms
 - Back of house/Service
63 keys per floor
- Aparthotel
- Studio aparthotel units- 30m2
 - 1-bed aparthotel units- 41m2
 - Back of House/Service
20 keys at 1st floor

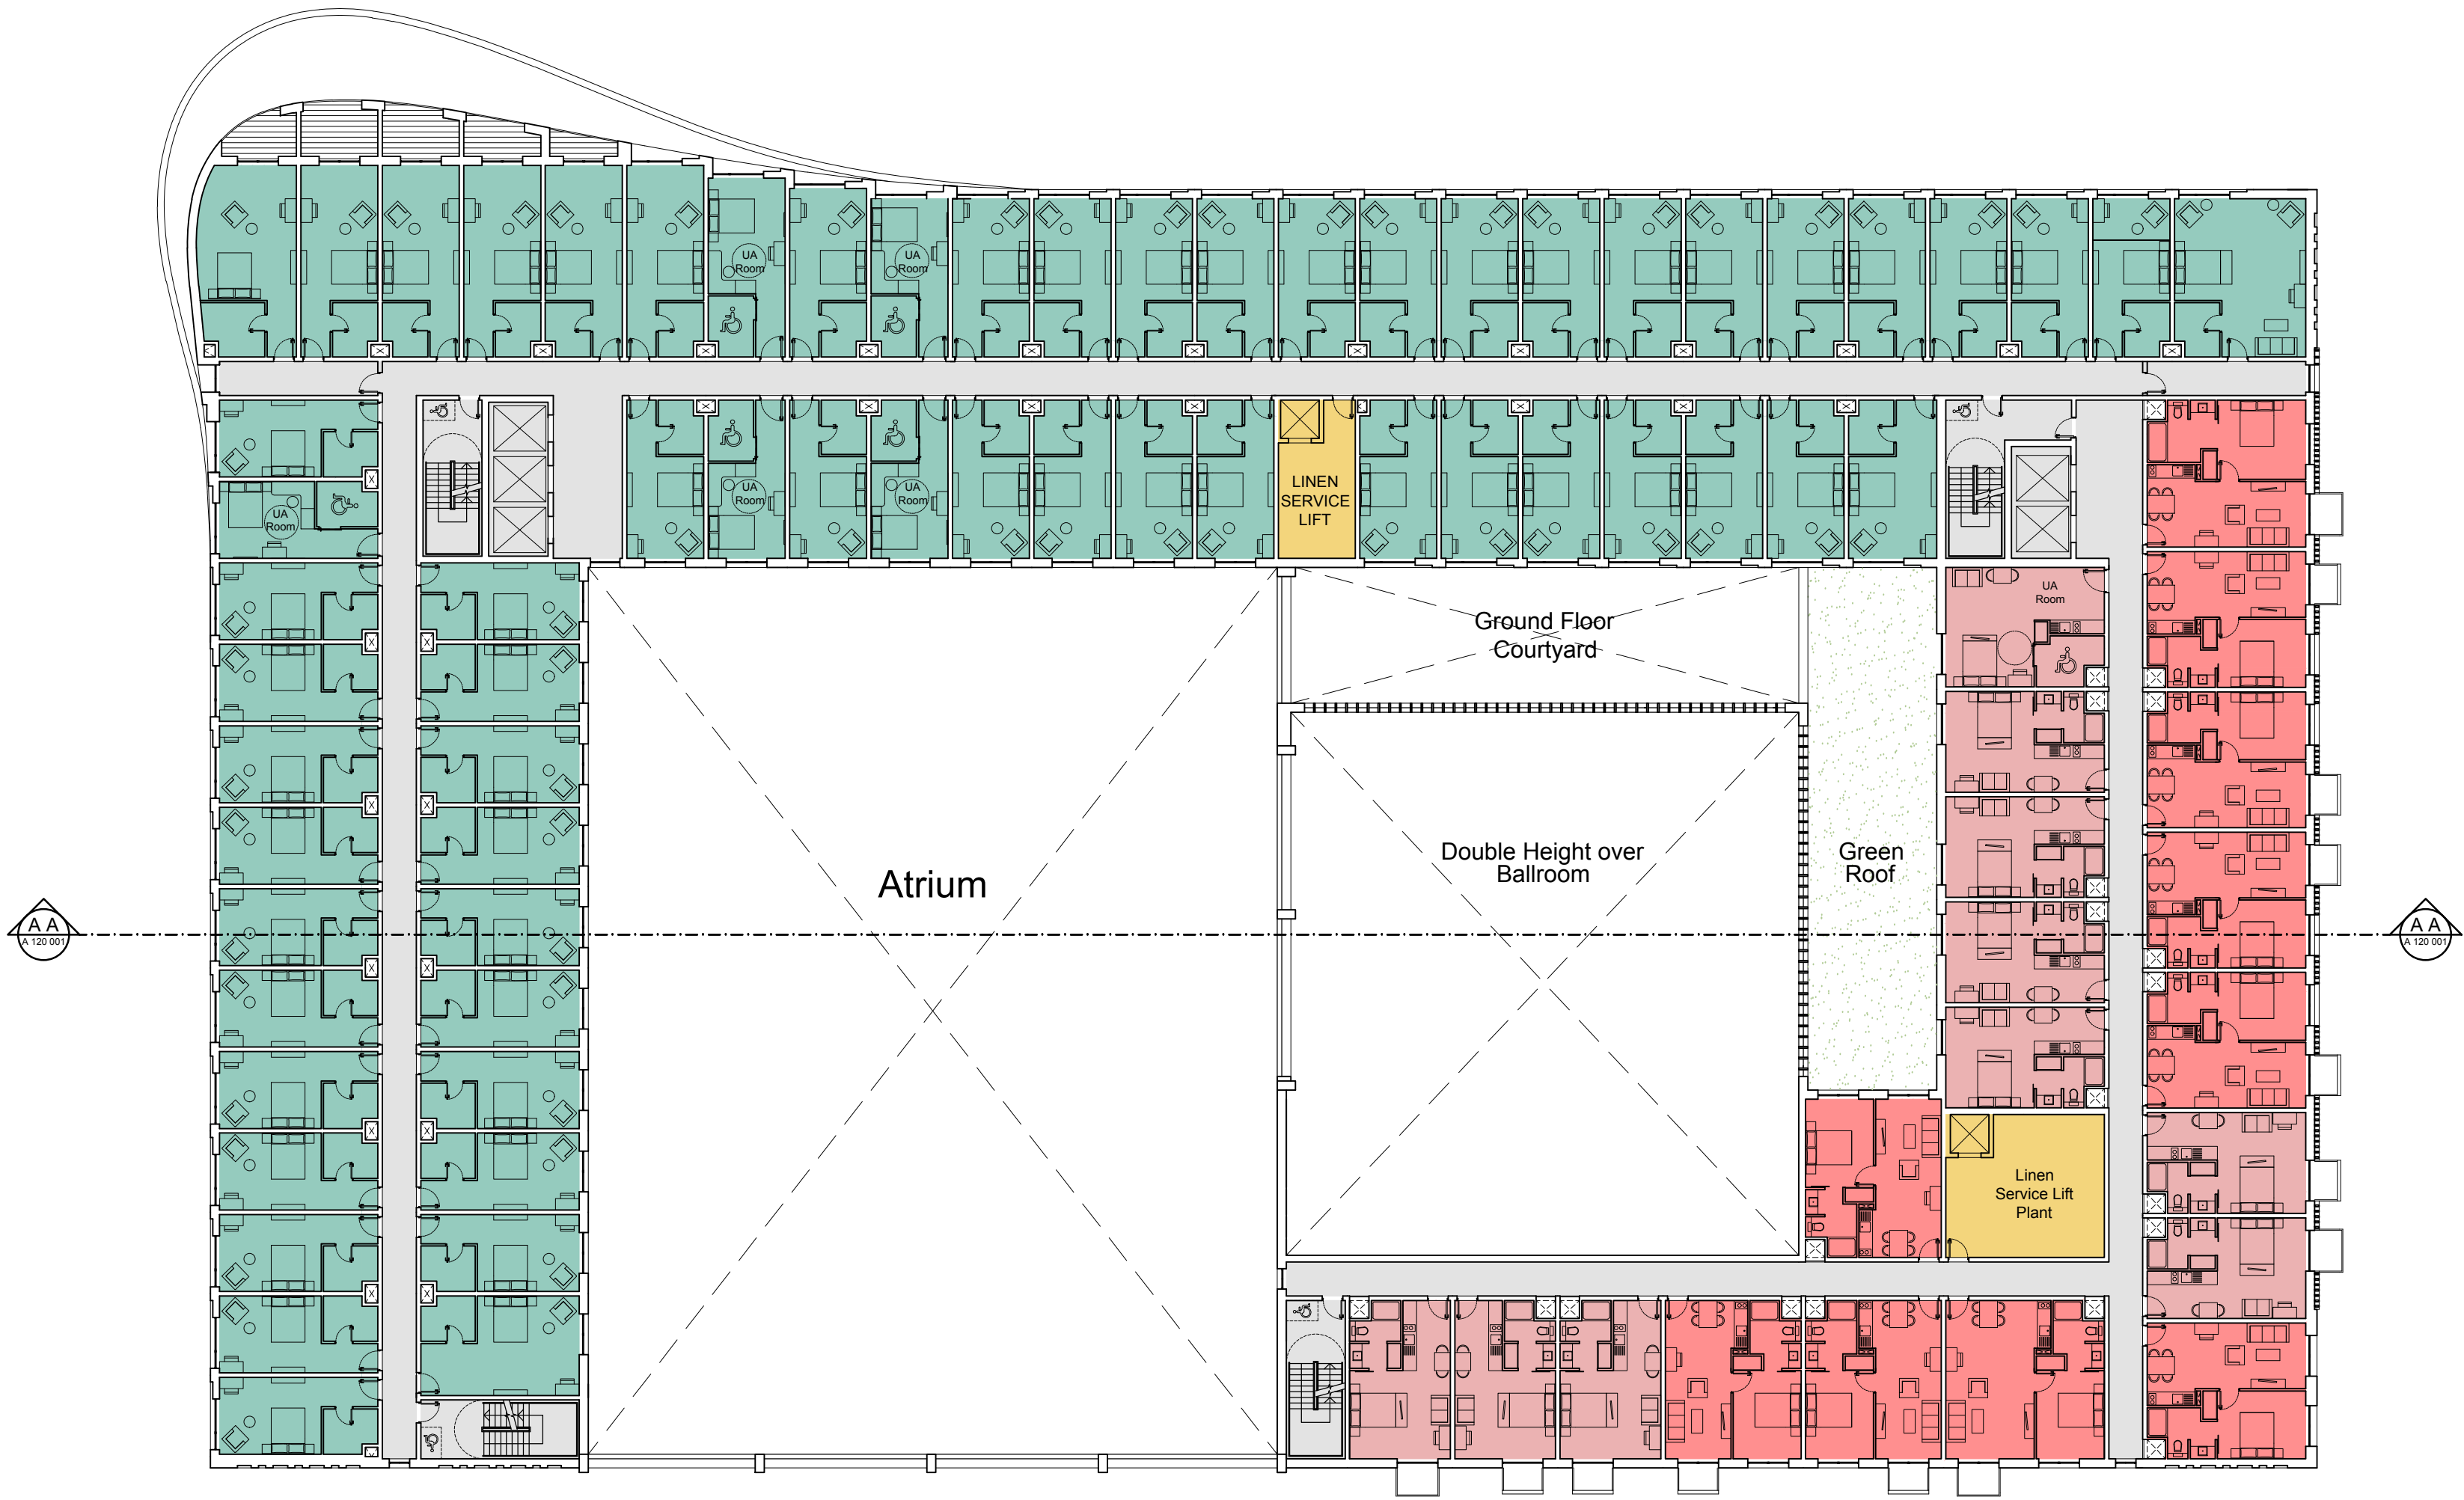

Proposed First Floor
Scale 1:500@A3

 

P0	Issued for planning	11.07.18	JB
rev	amendments	date	by

**dexter
moren
associates**
architecture urban design
interior design creative media
www.dextermoren.com
dmail@dextermoren.com

57d
jamestown road
london nw1 7db
UK

t: 020 7267 4440
f: 020 7267 6044

architecture

project
Bicester Heritage Hotel

client
Bicester Heritage Ltd

drawing title
Proposed First Floor Plan
GA Layout

drawing status
Planning

scale	date	drawn by	checked by
1:500 @ A3	27.06.18	JB	HL
1:250 @ A1			
job no.	drawing no.	revision	
1348	A-100-001	P0	